


PROJ. REFERENCE NO.	SHEET NO.
B-4442	X-18

150 140 130 120 110 100 90 80 70 60 50 40 30 20 10 0 10 20 30 40 50 60 70 80 90 100 110 120 130 140 150

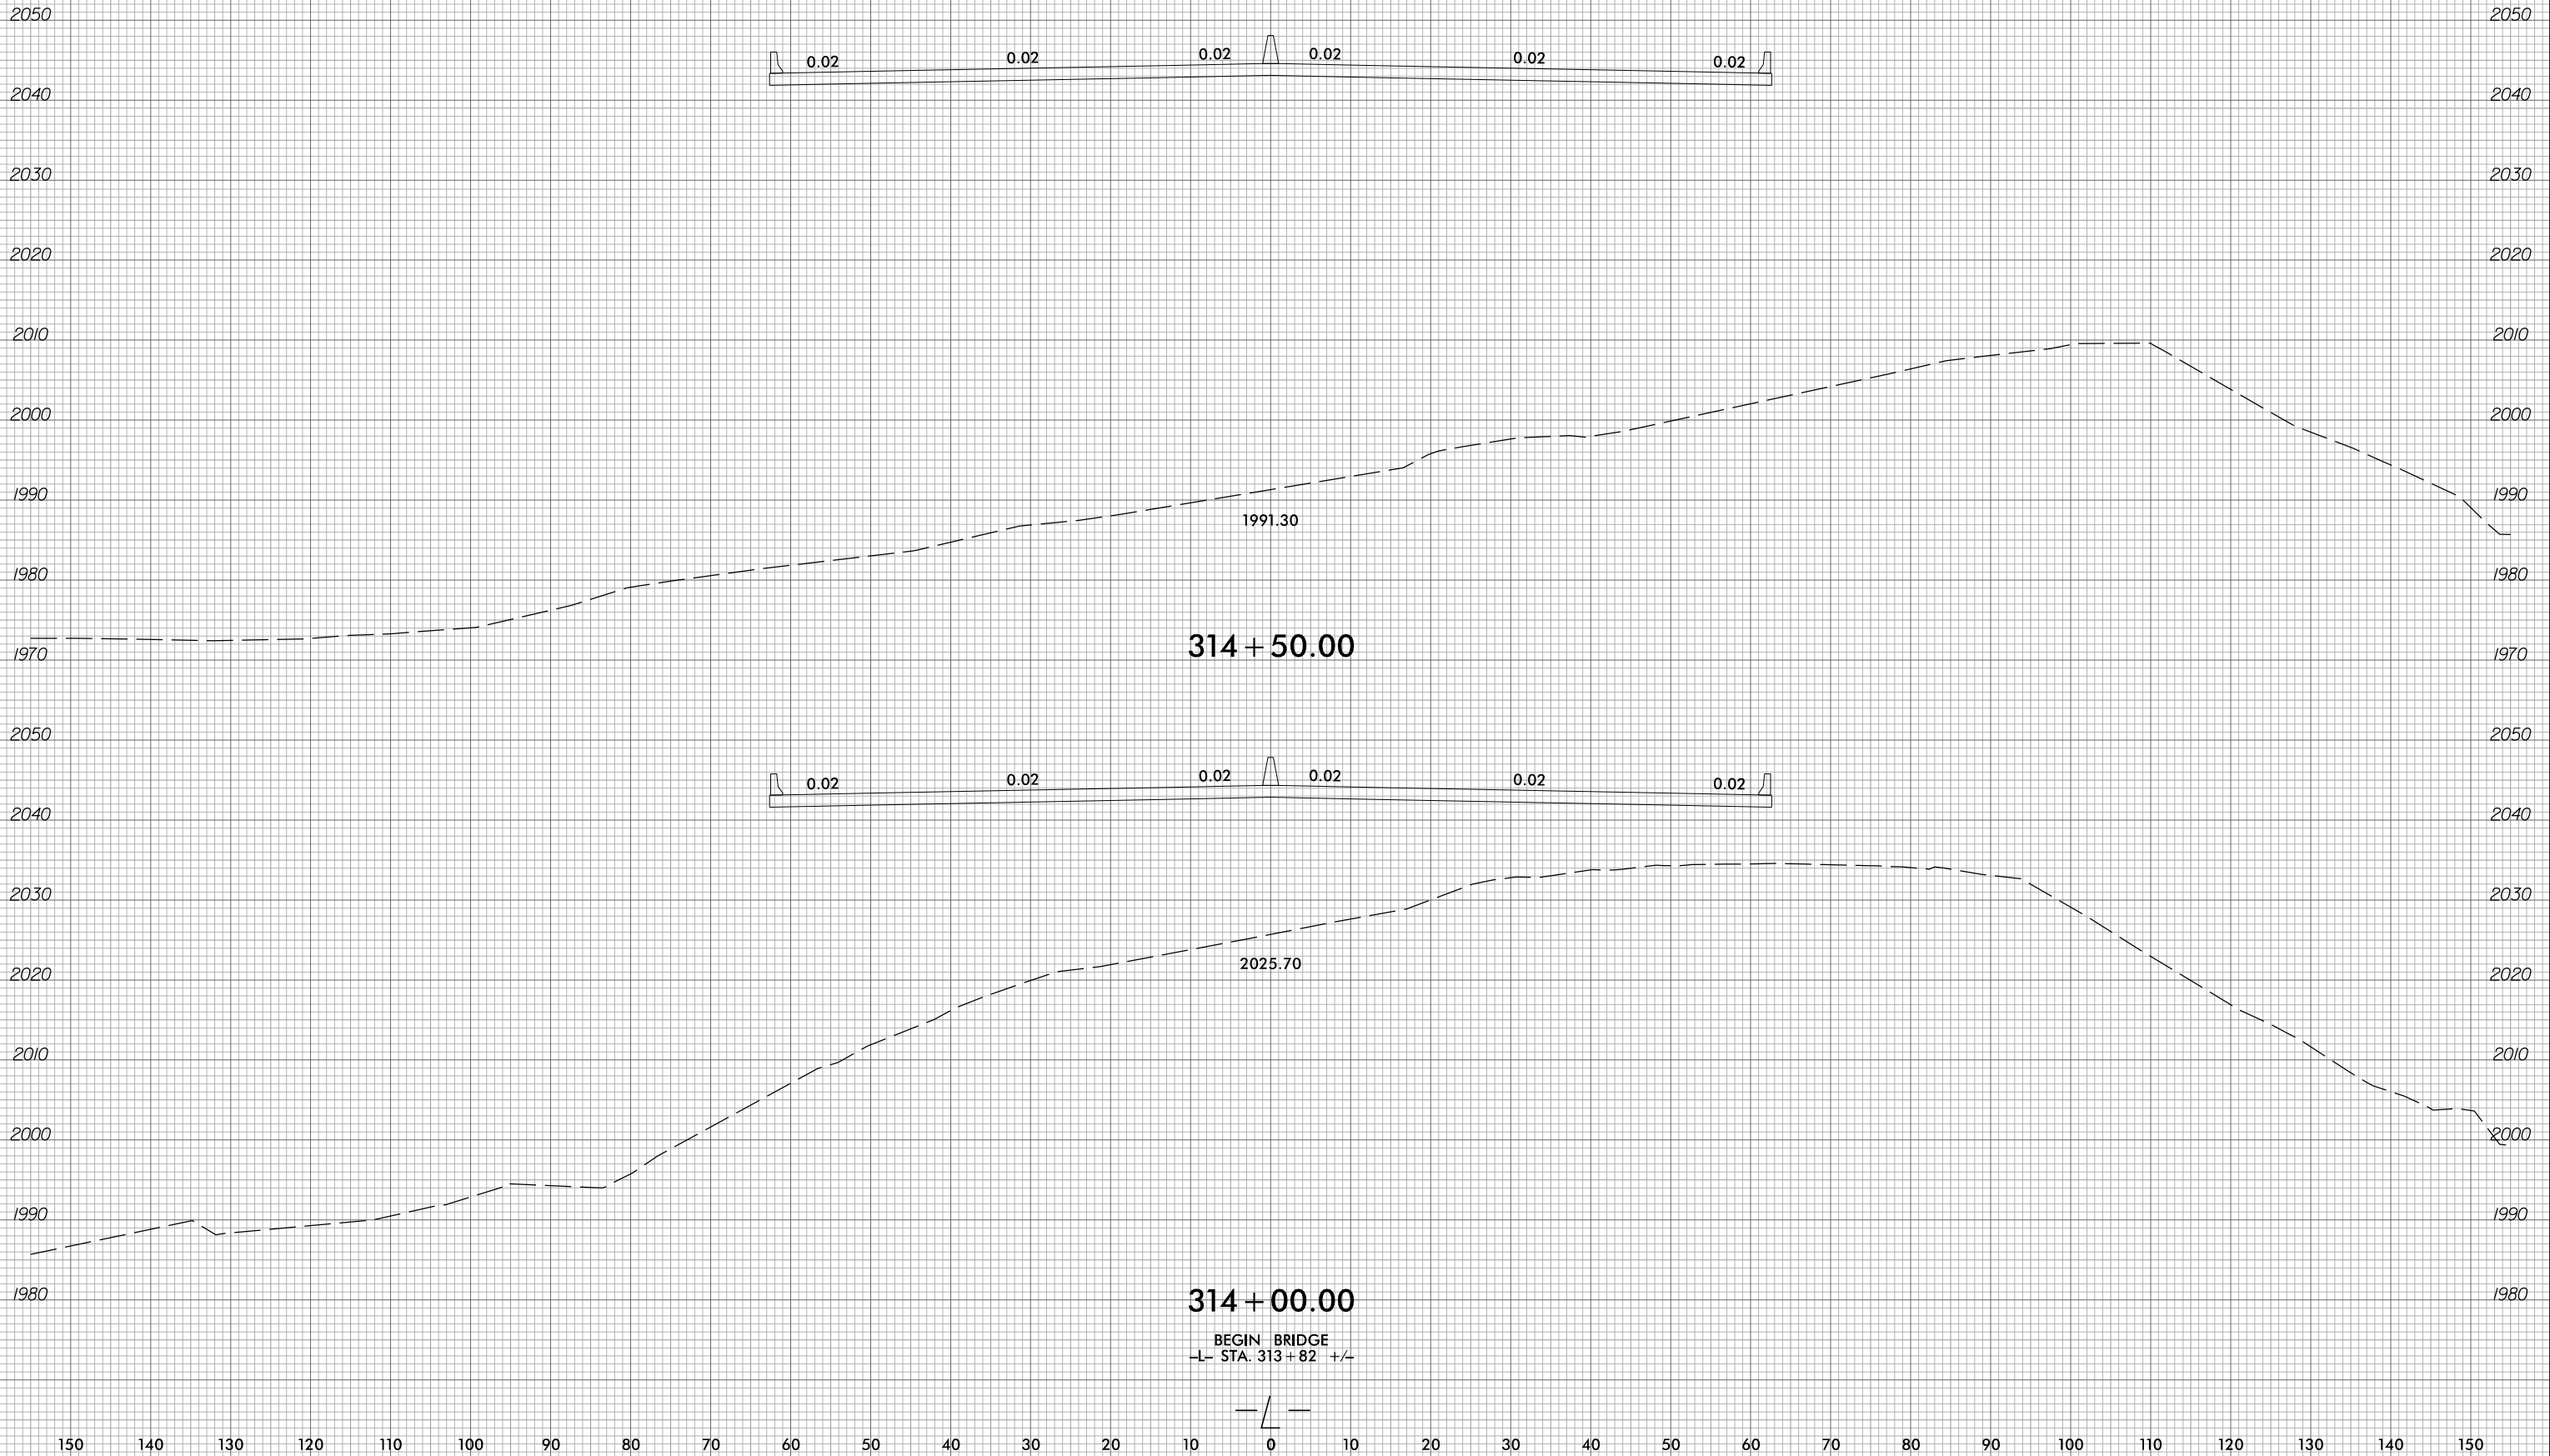

BEGIN BRIDGE  
 -L- STA. 313 + 82 +/-

