


6/23/16

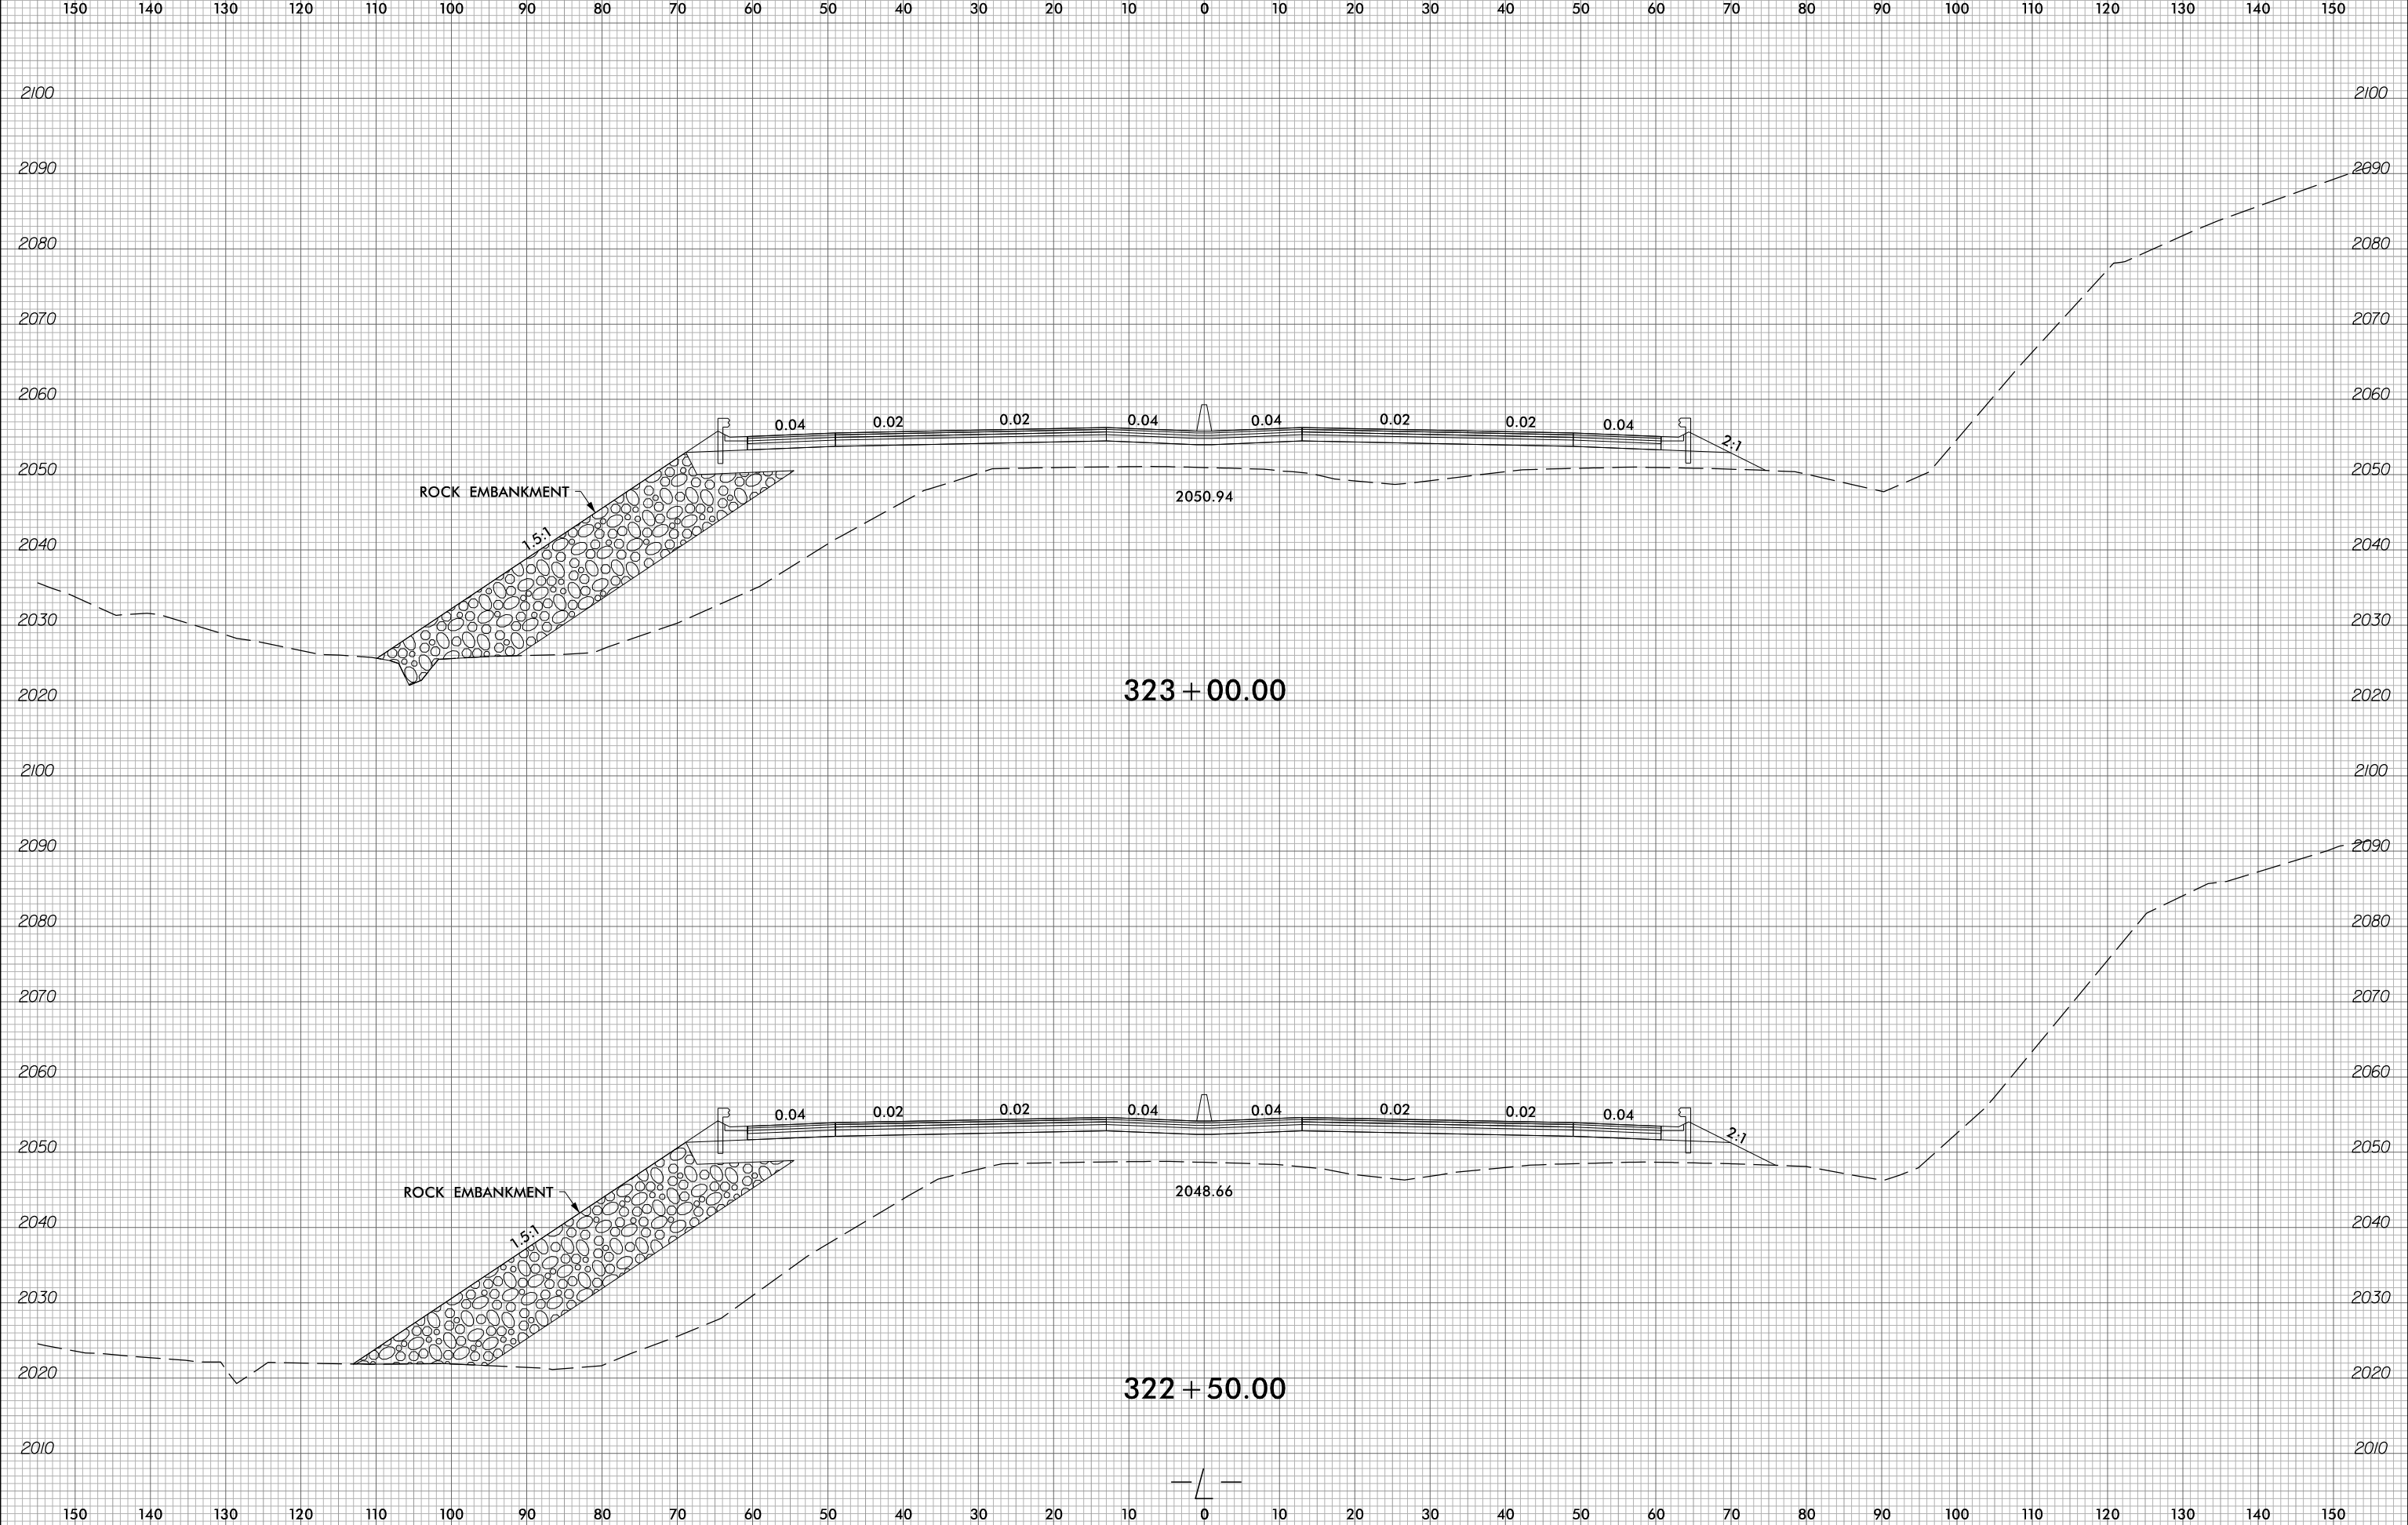

PROJ. REFERENCE NO.	SHEET NO.
B-4442	X-25



5/12/2022
 p:\a\ecomp\p\m\ben\l\p\com\4\ECOM_DS21_NA_2020\Documents\100480-B-4442 I-26 over Reems Creek\900-CAD GIS\910-CAD\70-NCDDT_TIP_Roadway_Corridor_Modeling\B4442_rdy_xpl_L.dgn
 m:\a\ecomp\p\m\ben\l\p\com\4\ECOM_DS21_NA_2020\Documents\100480-B-4442 I-26 over Reems Creek\900-CAD GIS\910-CAD\70-NCDDT_TIP_Roadway_Corridor_Modeling\B4442_rdy_xpl_L.dgn