


6/23/16



PROJ. REFERENCE NO.	SHEET NO.
B-4442	X-26

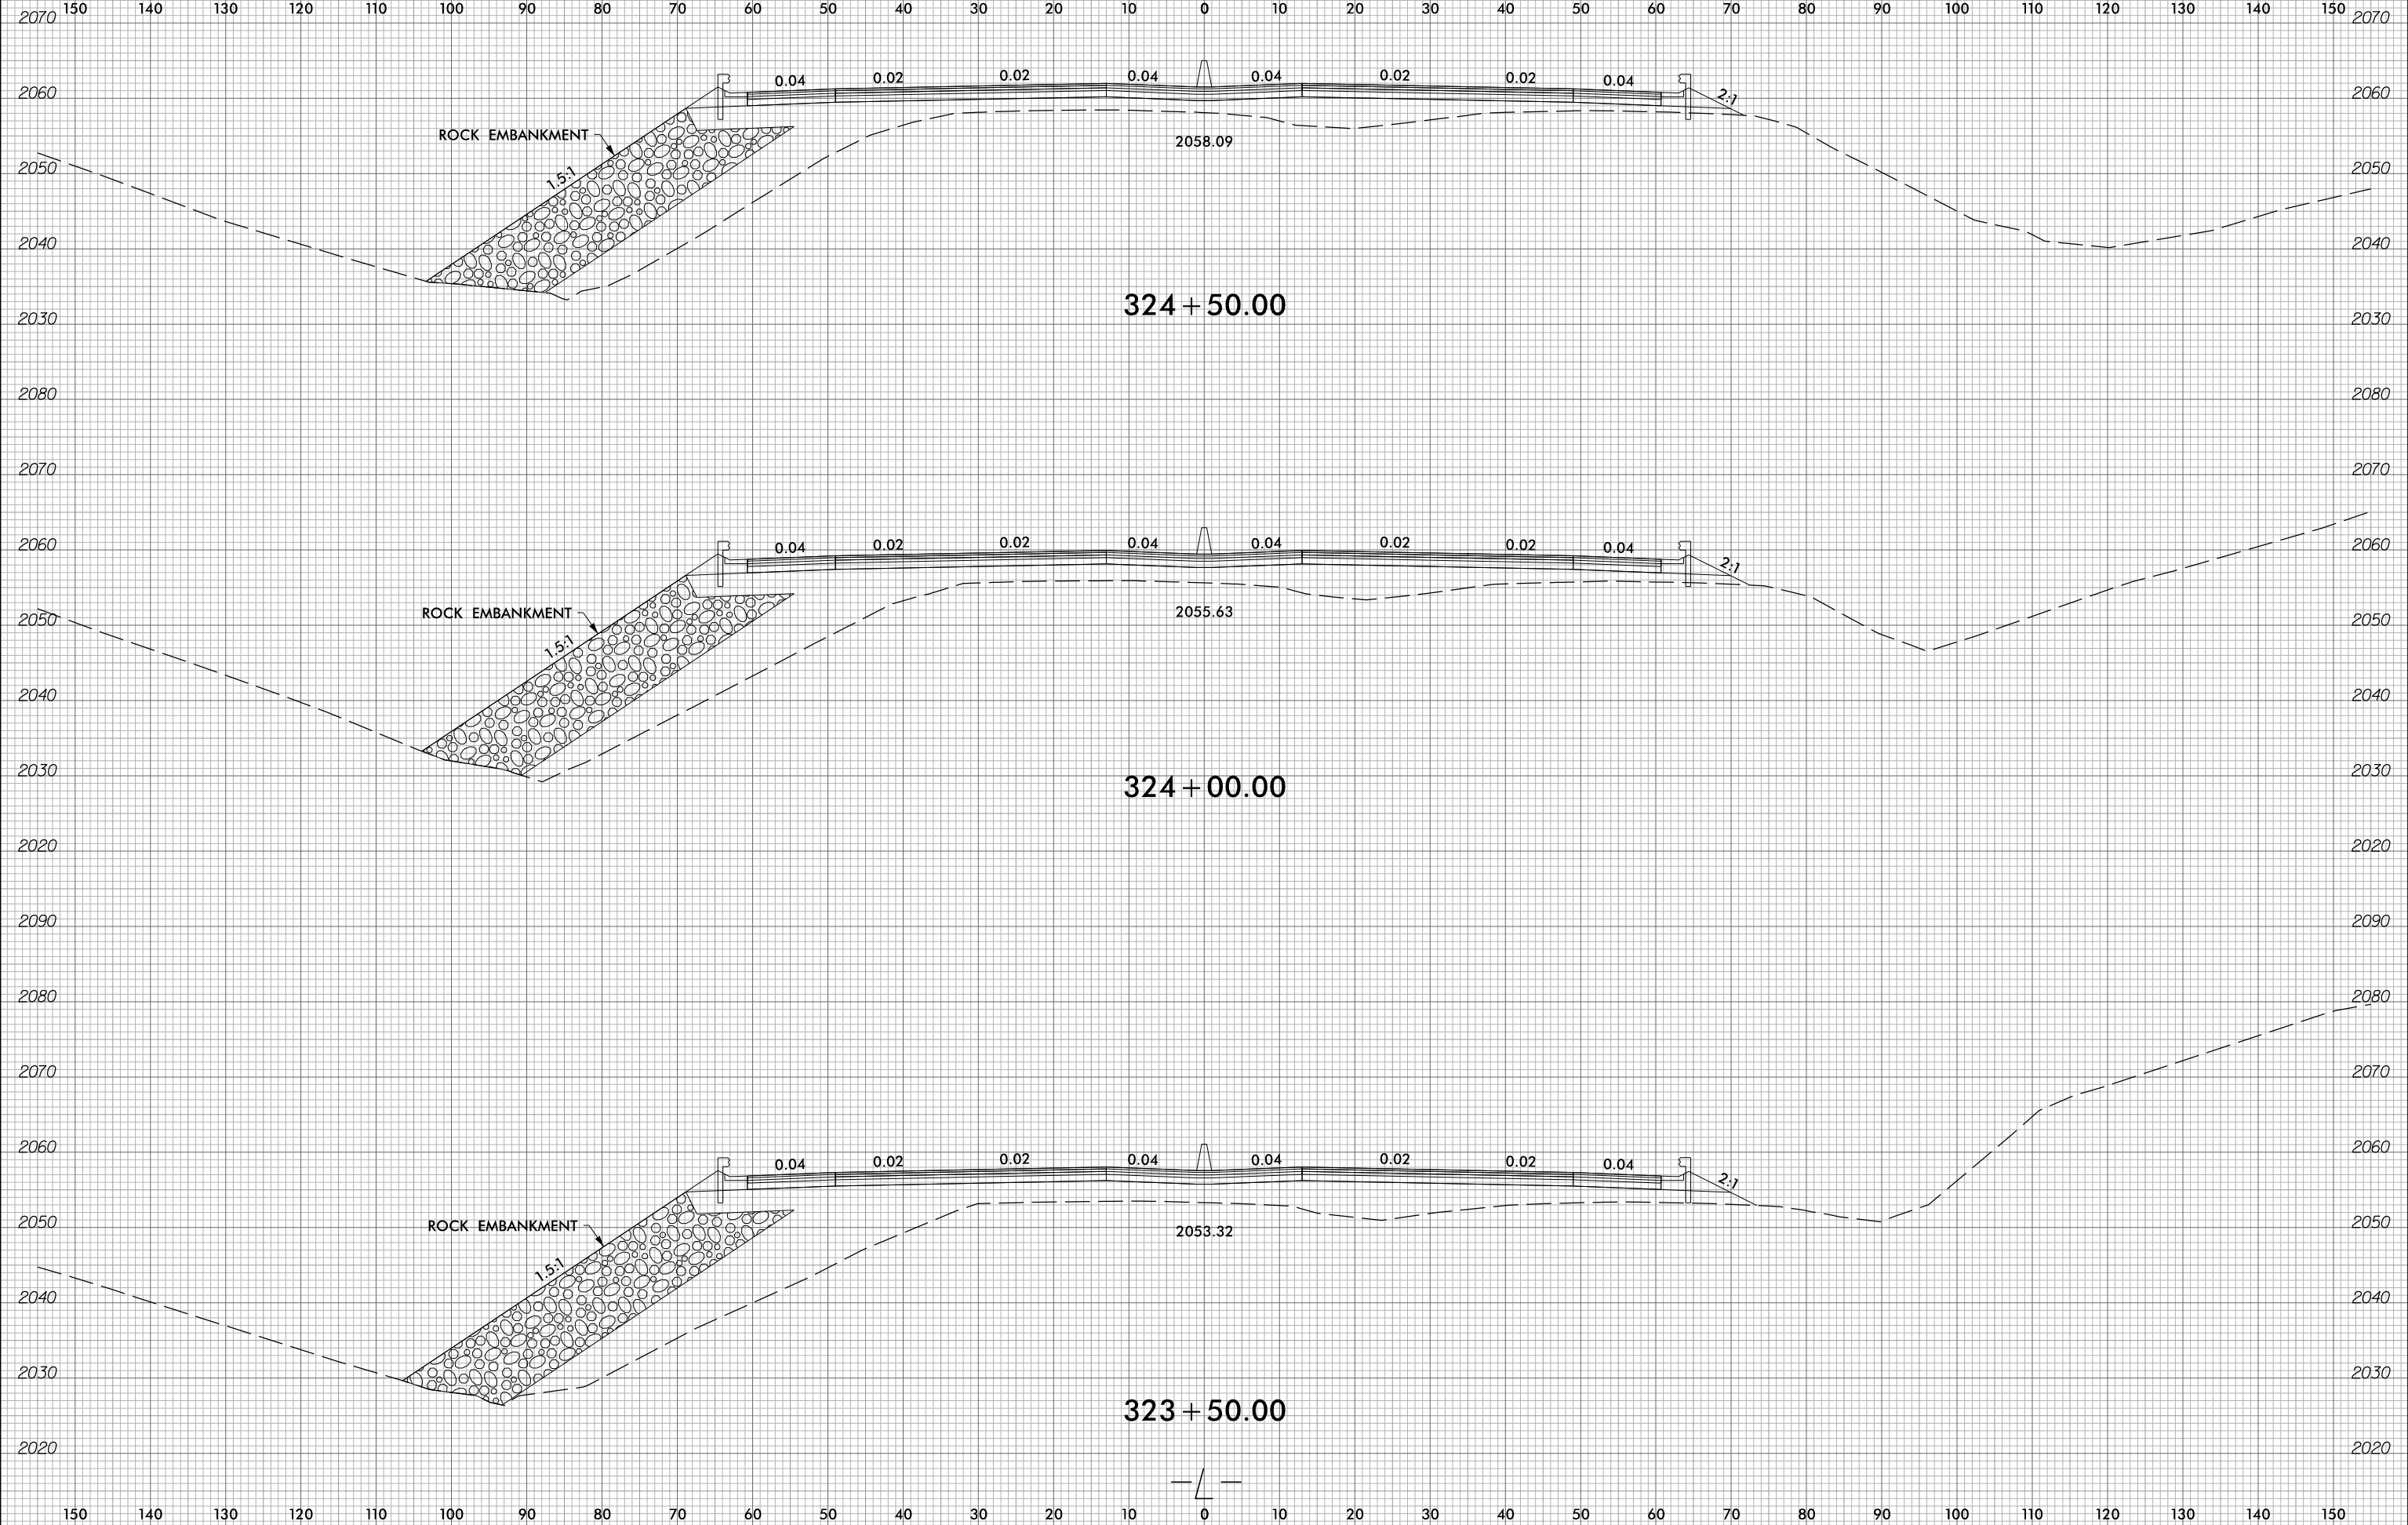

5/12/2022  
 p:\a\ecomp\p\m\ben\l\j\com\AECOM\_DS21\_NA\_2020\Documents\100480-B-4442 I-26 over Reems Creek\900-CAD GIS\910-CAD\70-NC00T\_TIP\_Roadway\_Corridor\_Modeling\B4442\_rdy\_xpl\_L.dgn  
 m\ben\l\j