




PROJ. REFERENCE NO.
B-4442

SHEET NO.
X-32

150 140 130 120 110 100 90 80 70 60 50 40 30 20 10 0 10 20 30 40 50 60 70 80 90 100 110 120 130 140 150

5/12/2022
p:\a\ecomp\p\p\ben\l\p\com\AECOM_DS21_NA_2020\Documents\100480-B-4442 I-26 over Reems Creek\900-CAD GIS\910-CAD\70-NCDDT_TIP_Roadway\CorridorModeling\B4442_rdy_xpl_L.dgn

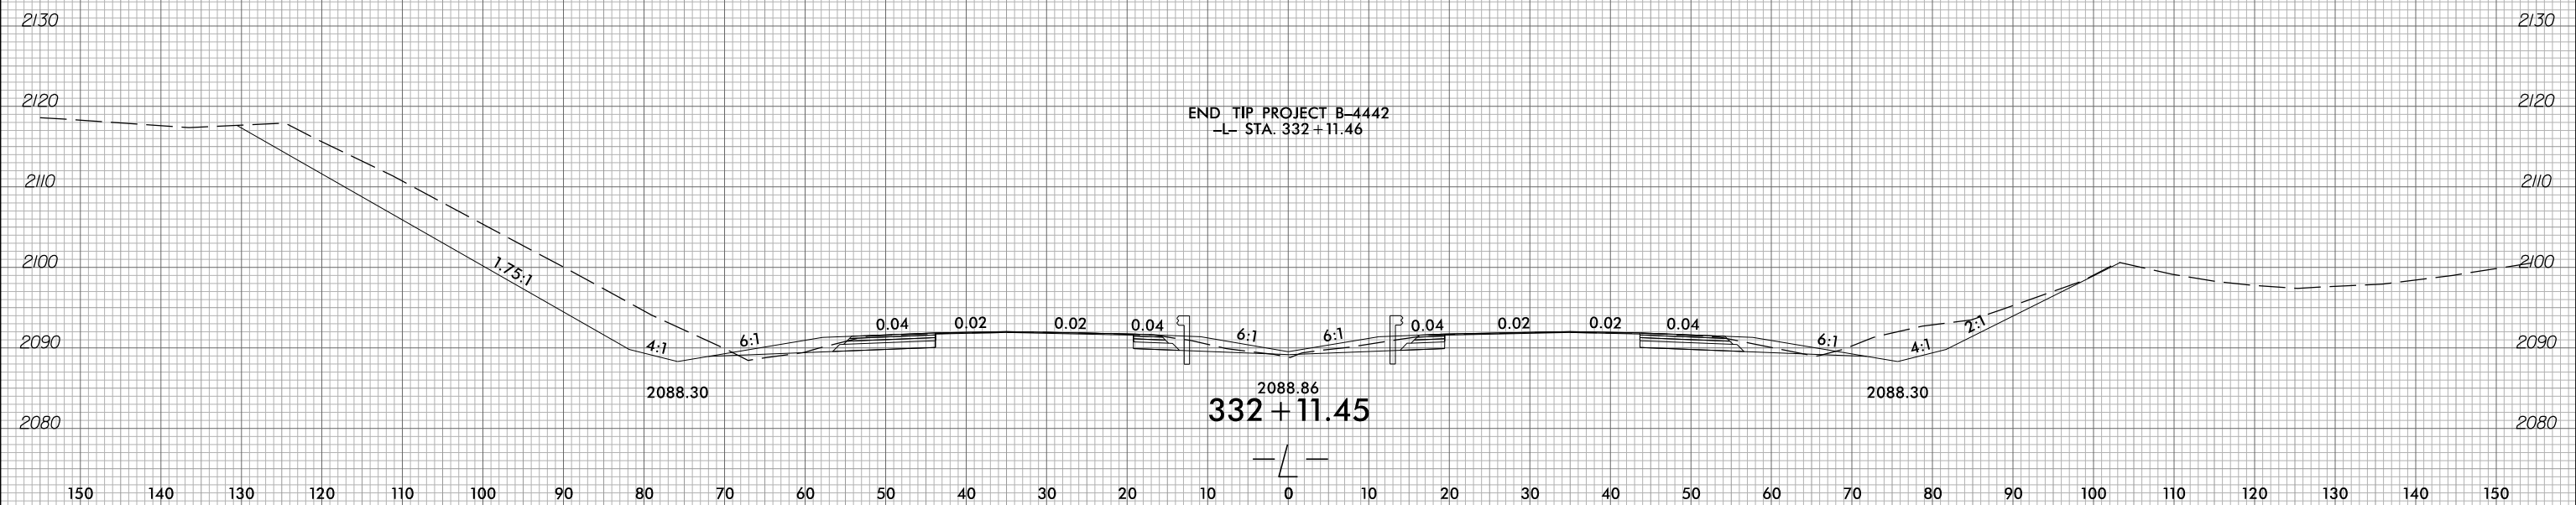

END TIP PROJECT B-4442
-L- STA. 332 + 11.46

2088.86
332 + 11.45

2088.30

2088.30

2130
2120
2110
2100
2090
2080

2130
2120
2110
2100
2090
2080

150 140 130 120 110 100 90 80 70 60 50 40 30 20 10 0 10 20 30 40 50 60 70 80 90 100 110 120 130 140 150