



NOTES:

FOR NOTES, SEE SHEET 1 OF 6.
 FOR SECTION C-C, SEE SHEET 5 OF 6.
 FOR PILE SPLICE DETAILS AND TEMPORARY DRAINAGE DETAILS, SEE SHEET 6 OF 6.

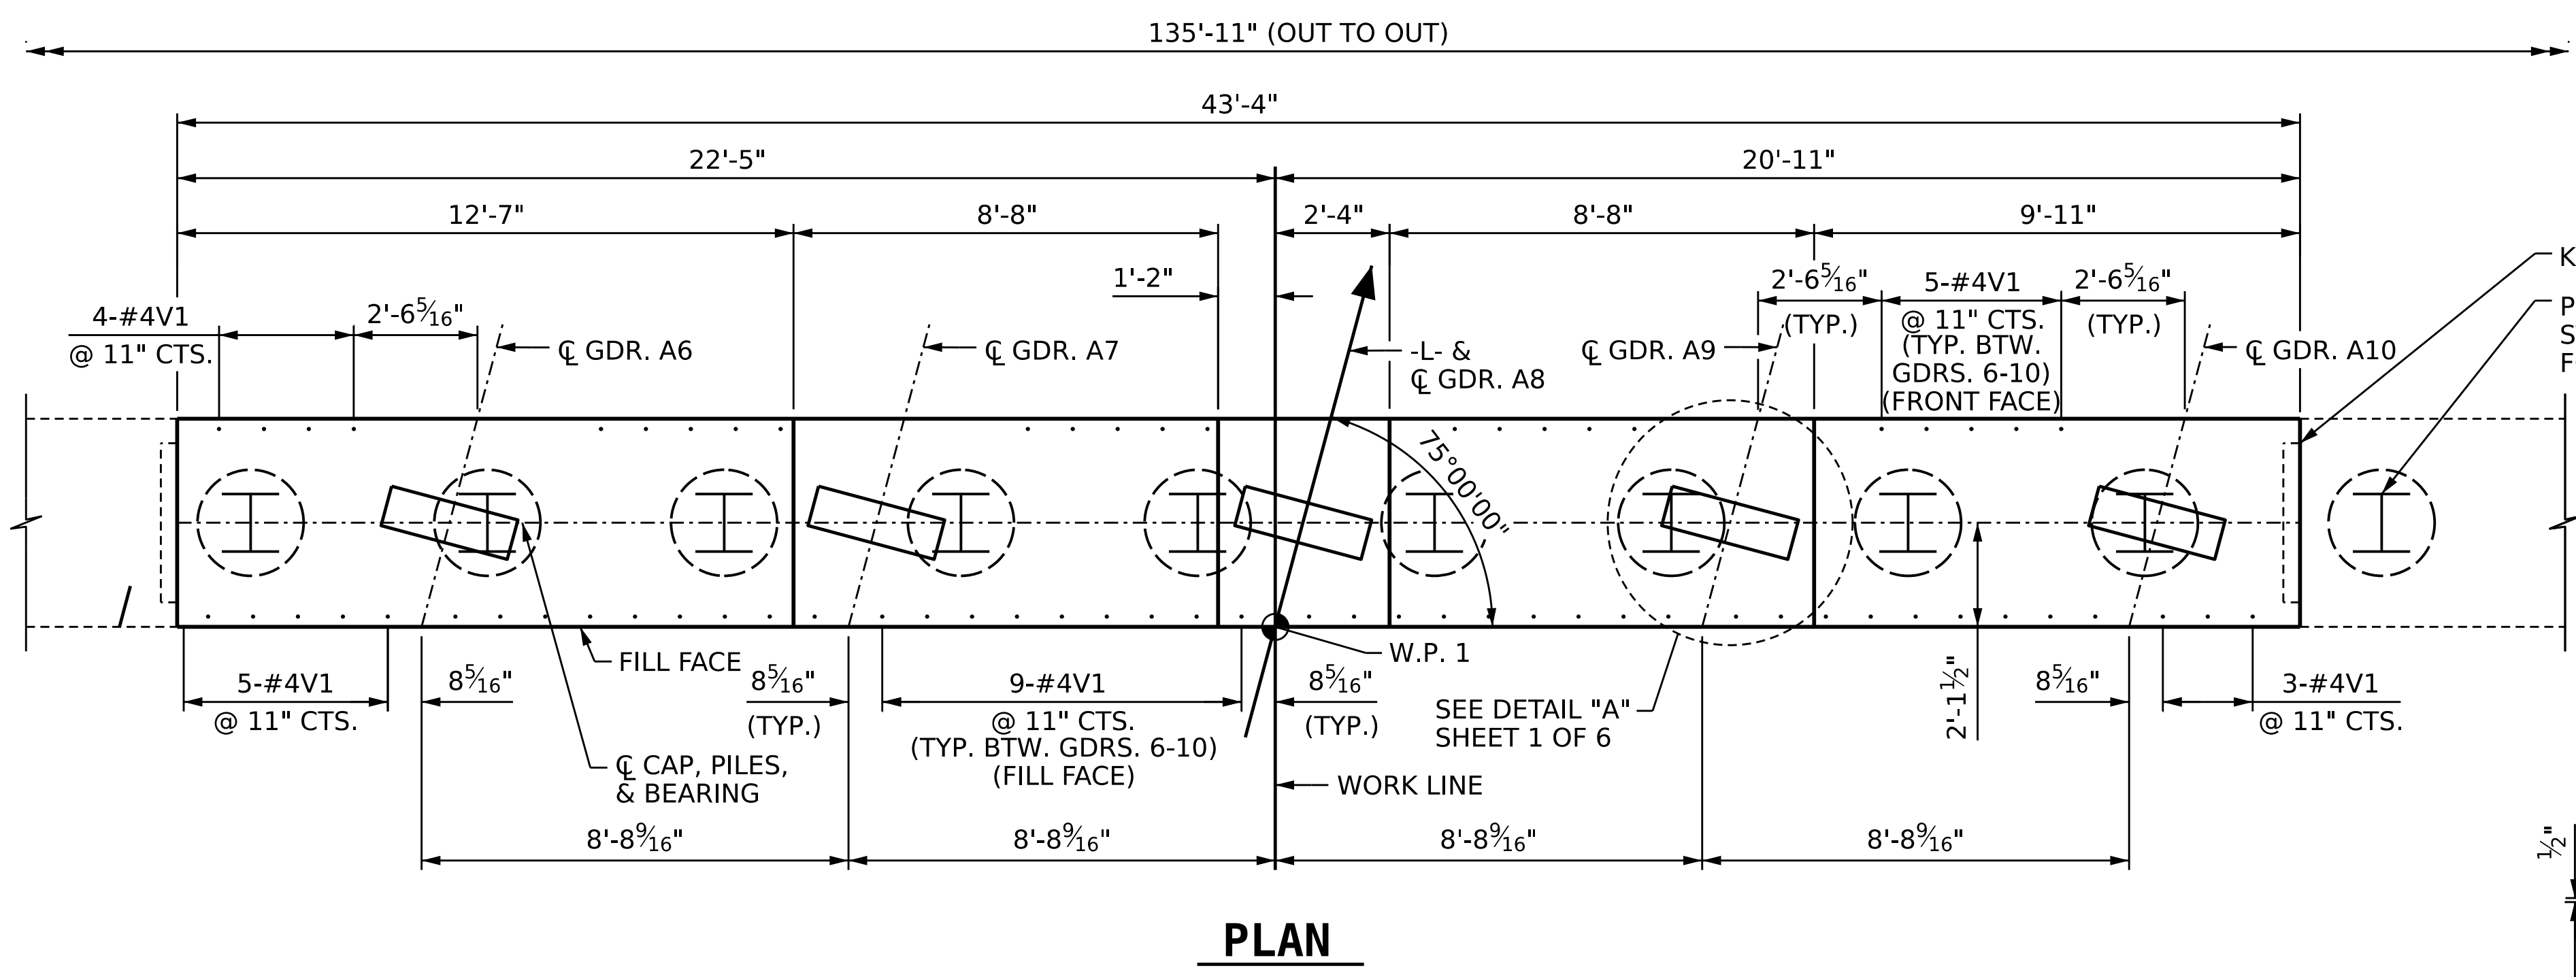


KEYED CONST. JT.
 PILE TO BE INSTALLED DURING STAGE II CONSTRUCTION. SEE FOUNDATION LAYOUT SHEET.

PLAN

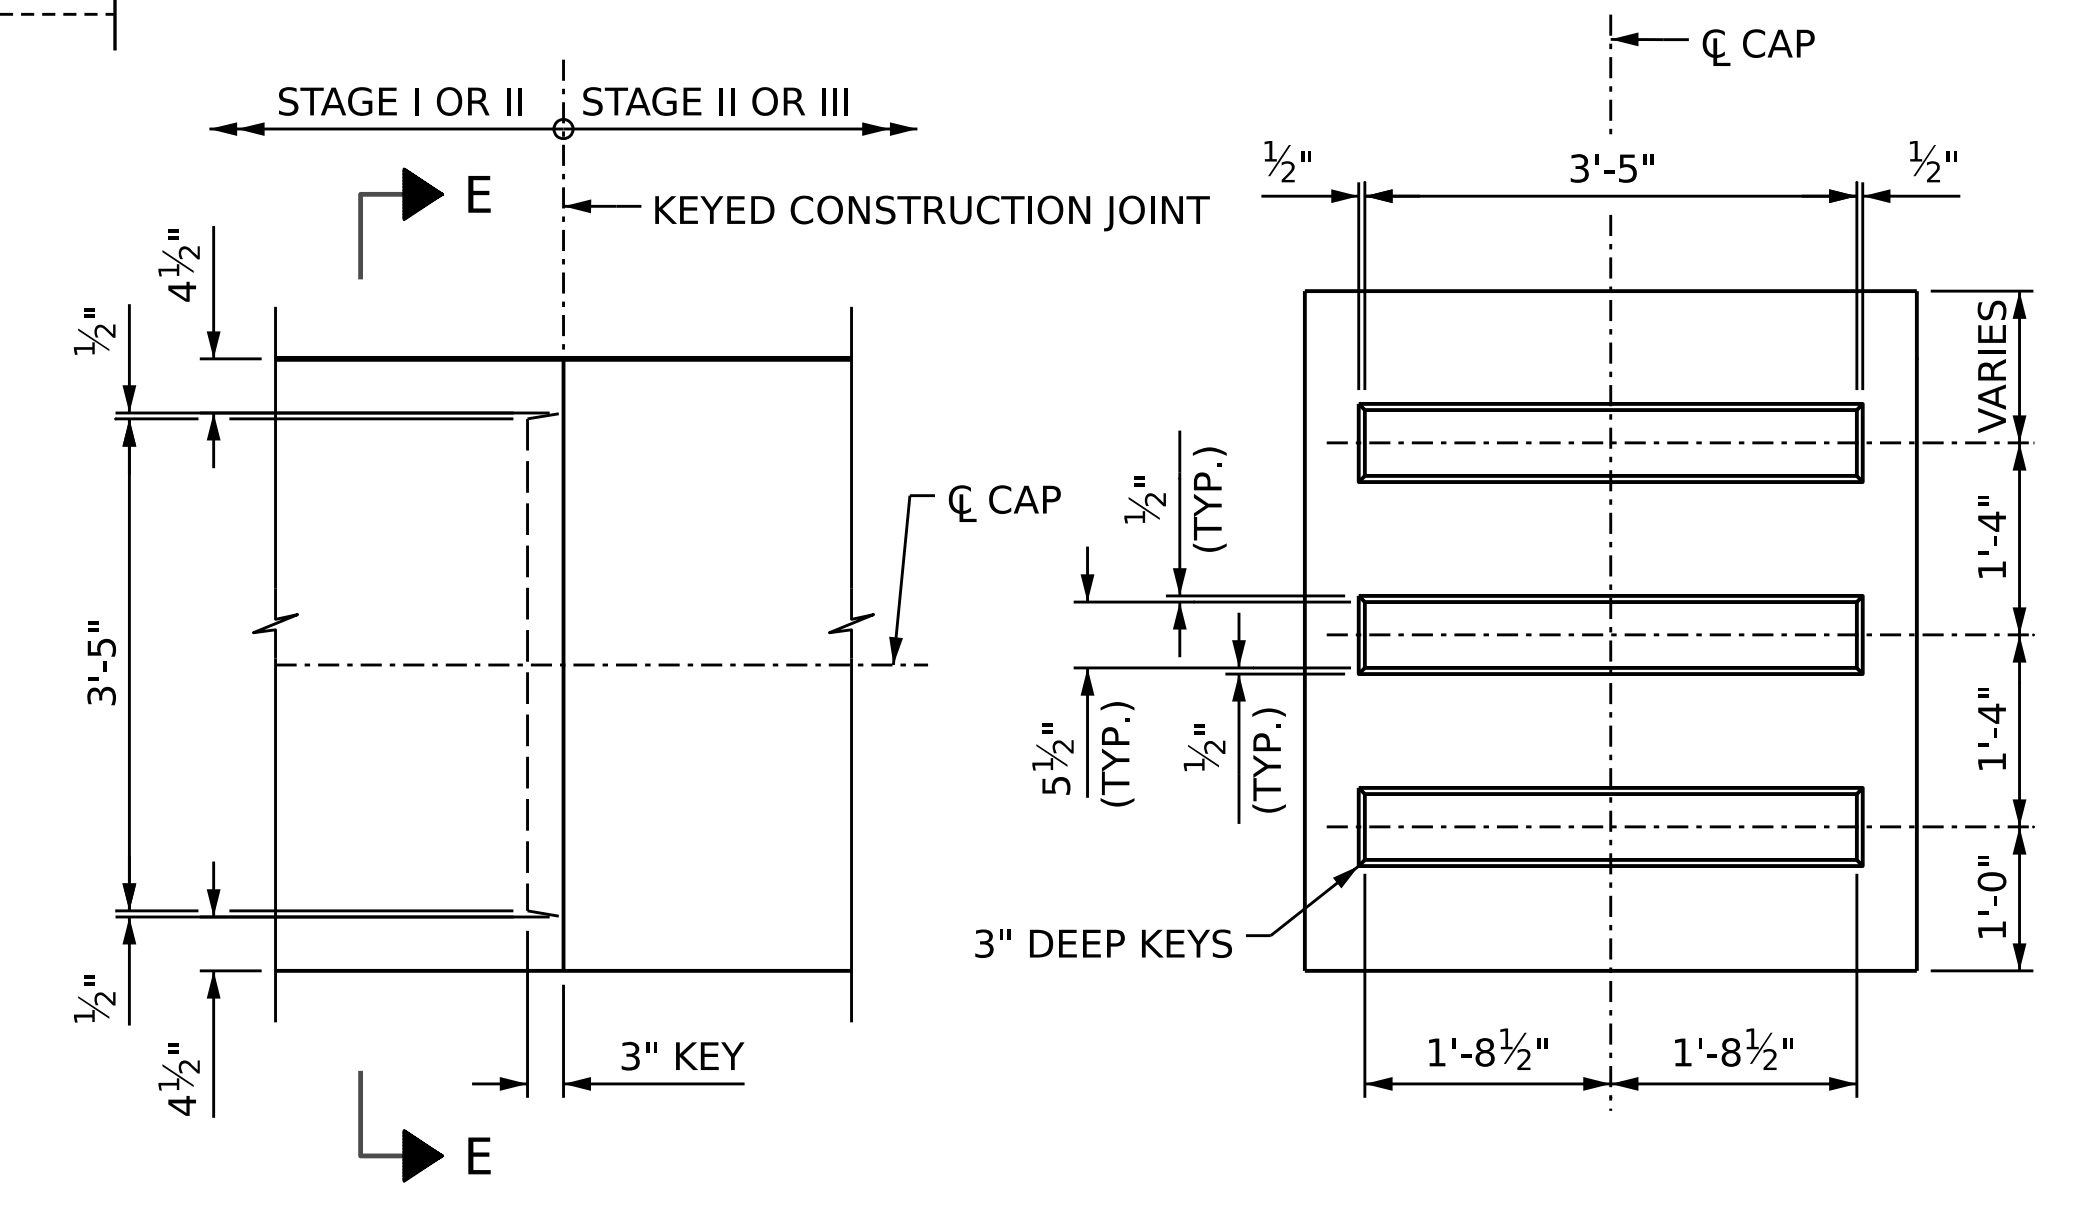

KEYED CONSTRUCTION JOINT DETAIL

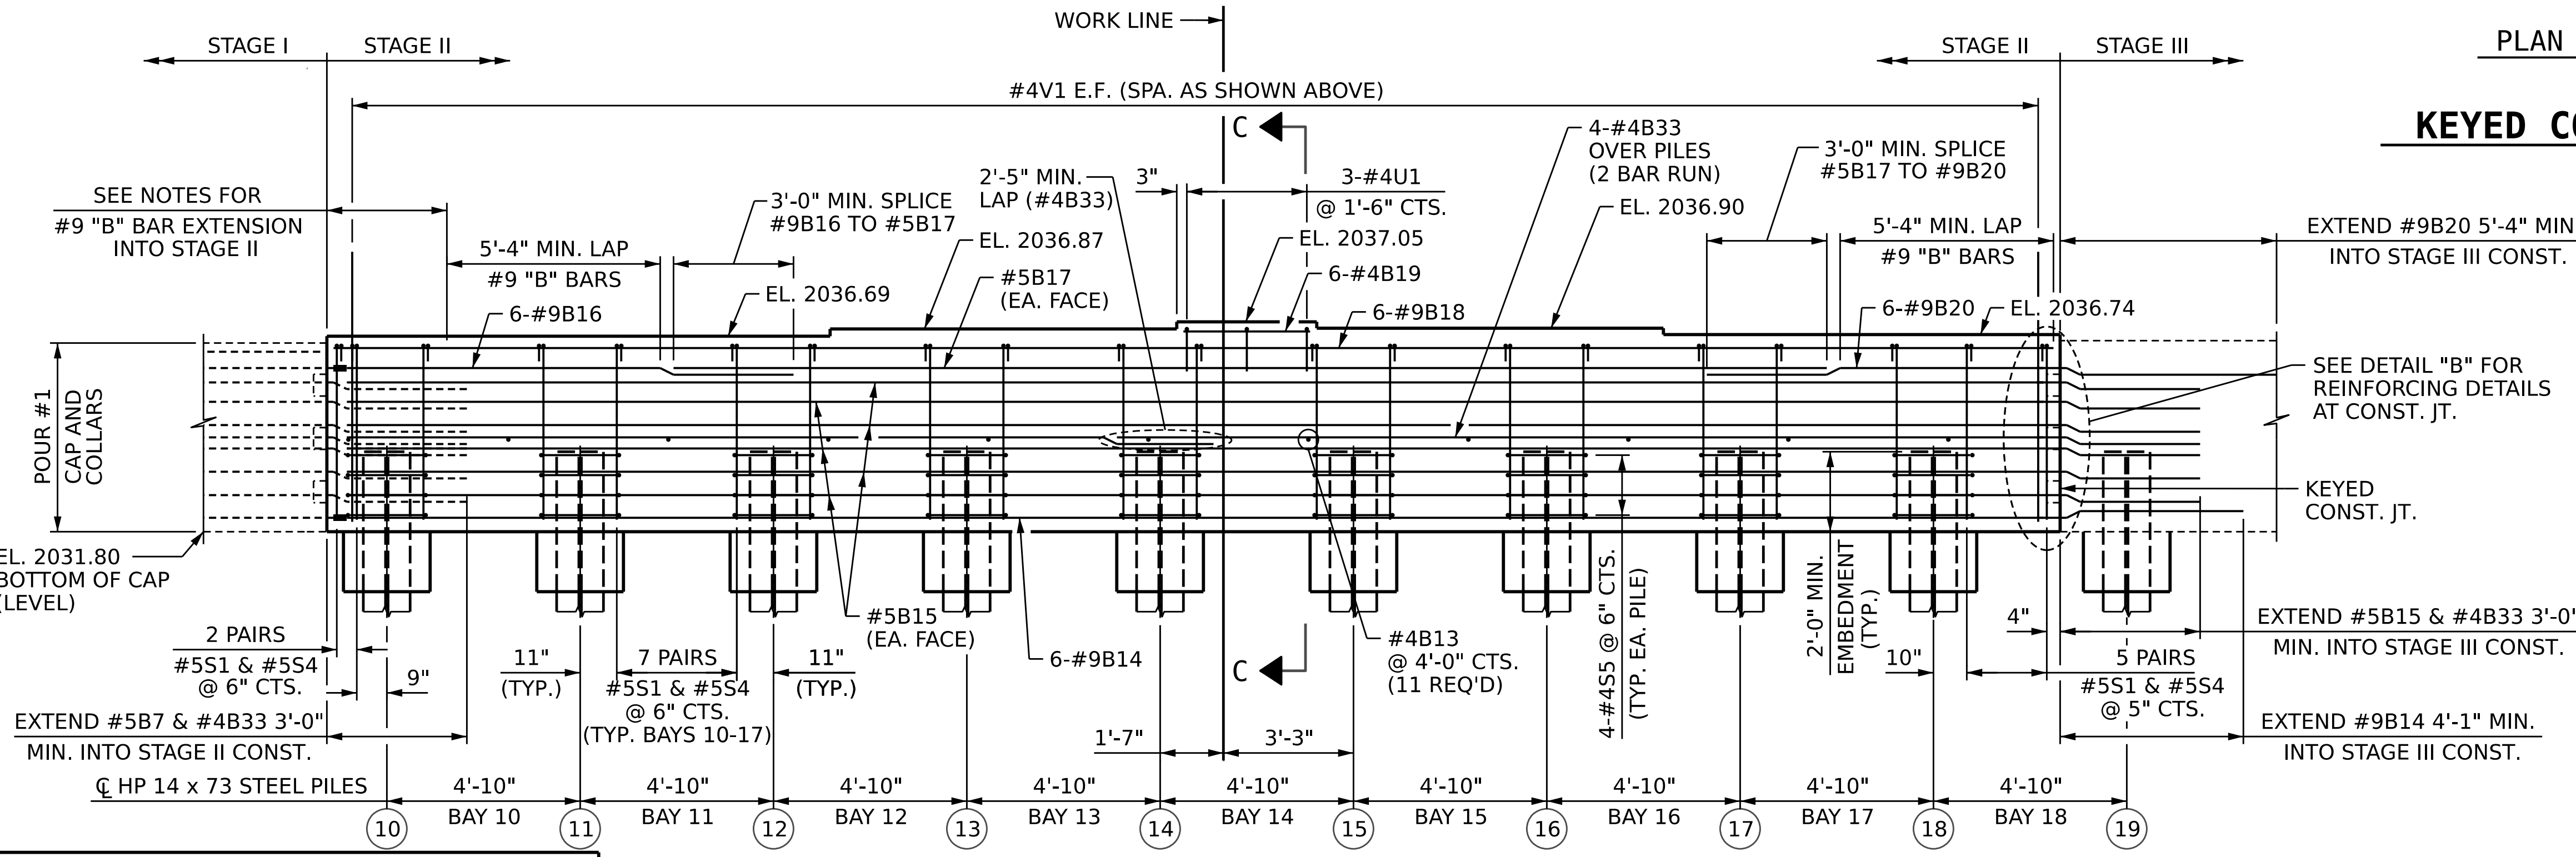

ELEVATION

PROJECT NO. B-4442
 BUNCOMBE COUNTY
 STATION: 315+72.39 -L-
 SHEET 2 OF 6

AECOM
AECOM TECHNICAL SERVICES OF NC, INC.
 5438 WADE PARK BOULEVARD, SUITE 200
 RALEIGH, NC 27607
 (919) 854-6200 www.aecom.com
 AECOM License No. F02842

8/17/2022
 SEAL 035062
 JOHN E. SLOAN
 PROFESSIONAL ENGINEER

| | | | | | |
|--|-----|-------|-----|-----|-------|
| STATE OF NORTH CAROLINA DEPARTMENT OF TRANSPORTATION RALEIGH | | | | | |
| SUBSTRUCTURE INTEGRAL END BENT 1 STAGE II | | | | | |
| REVISIONS | | | | | |
| NO. | BY: | DATE: | NO. | BY: | DATE: |
| 1 | | | 3 | | |
| 2 | | | 4 | | |
| SHEET NO. | | | | | S-35 |
| TOTAL SHEETS | | | | | 58 |

DRAWN BY: D.R. DRUM DATE: 03/2022
 CHECKED BY: J.C. MORRISON DATE: 05/2022
 DESIGN ENGINEER OF RECORD: J.E. SLOAN DATE: 05/2022

DOCUMENT NOT CONSIDERED
 FINAL UNLESS ALL
 SIGNATURES COMPLETED