



NOTES:


FOR NOTES, SEE SHEET 1 OF 6.
 FOR SECTION C-C, SEE SHEET 5 OF 6.
 FOR PILE SPLICE DETAILS AND TEMPORARY DRAINAGE DETAILS, SEE SHEET 6 OF 6.

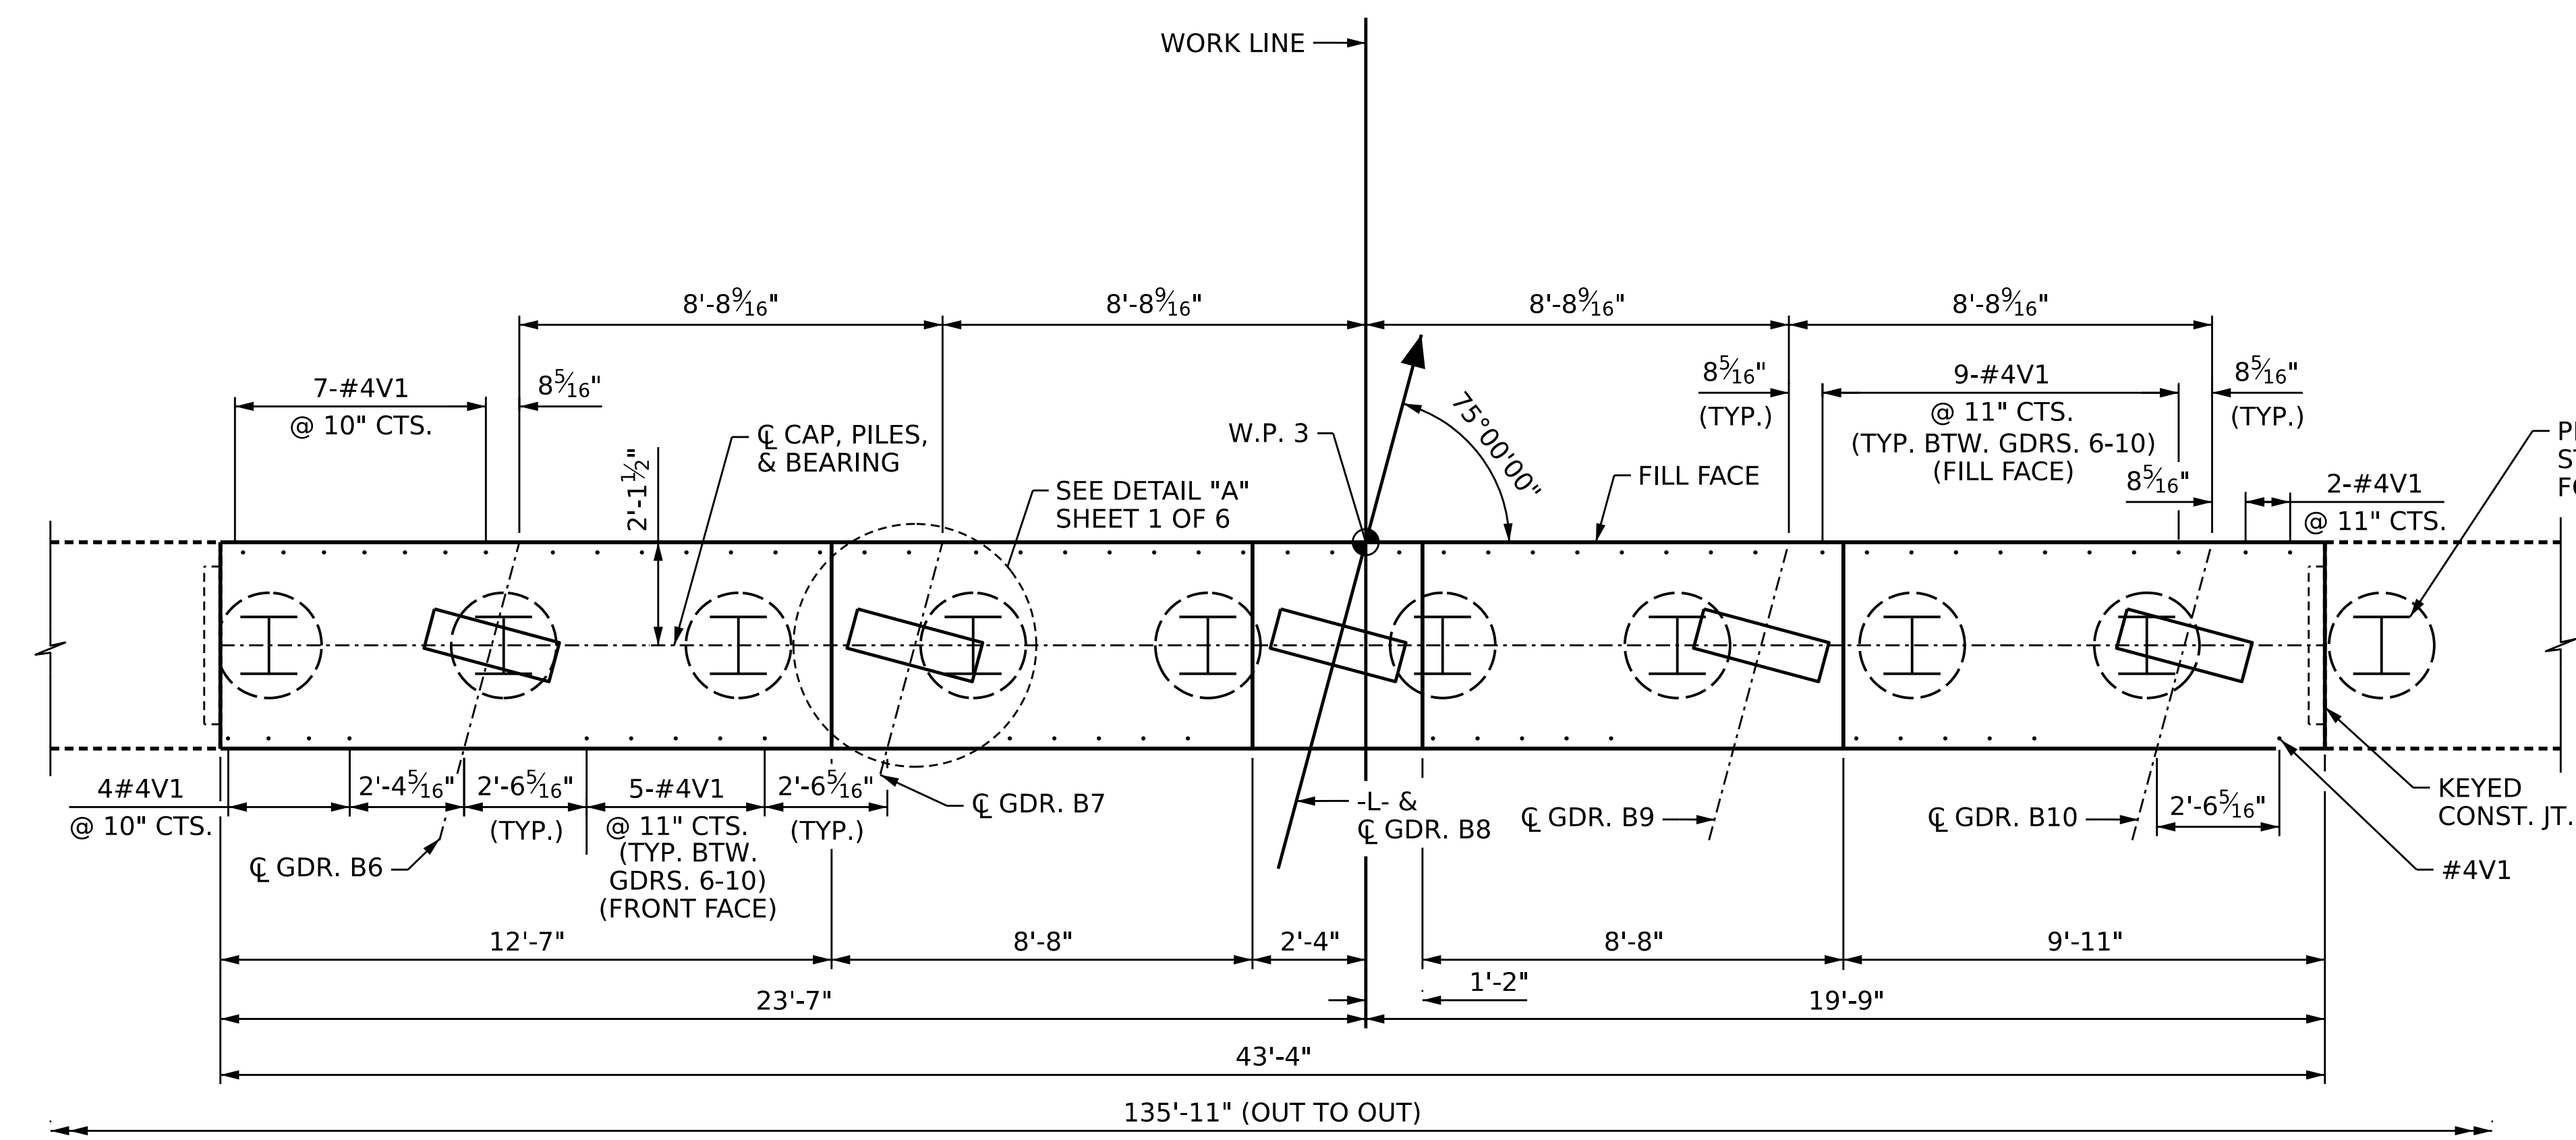

PLAN

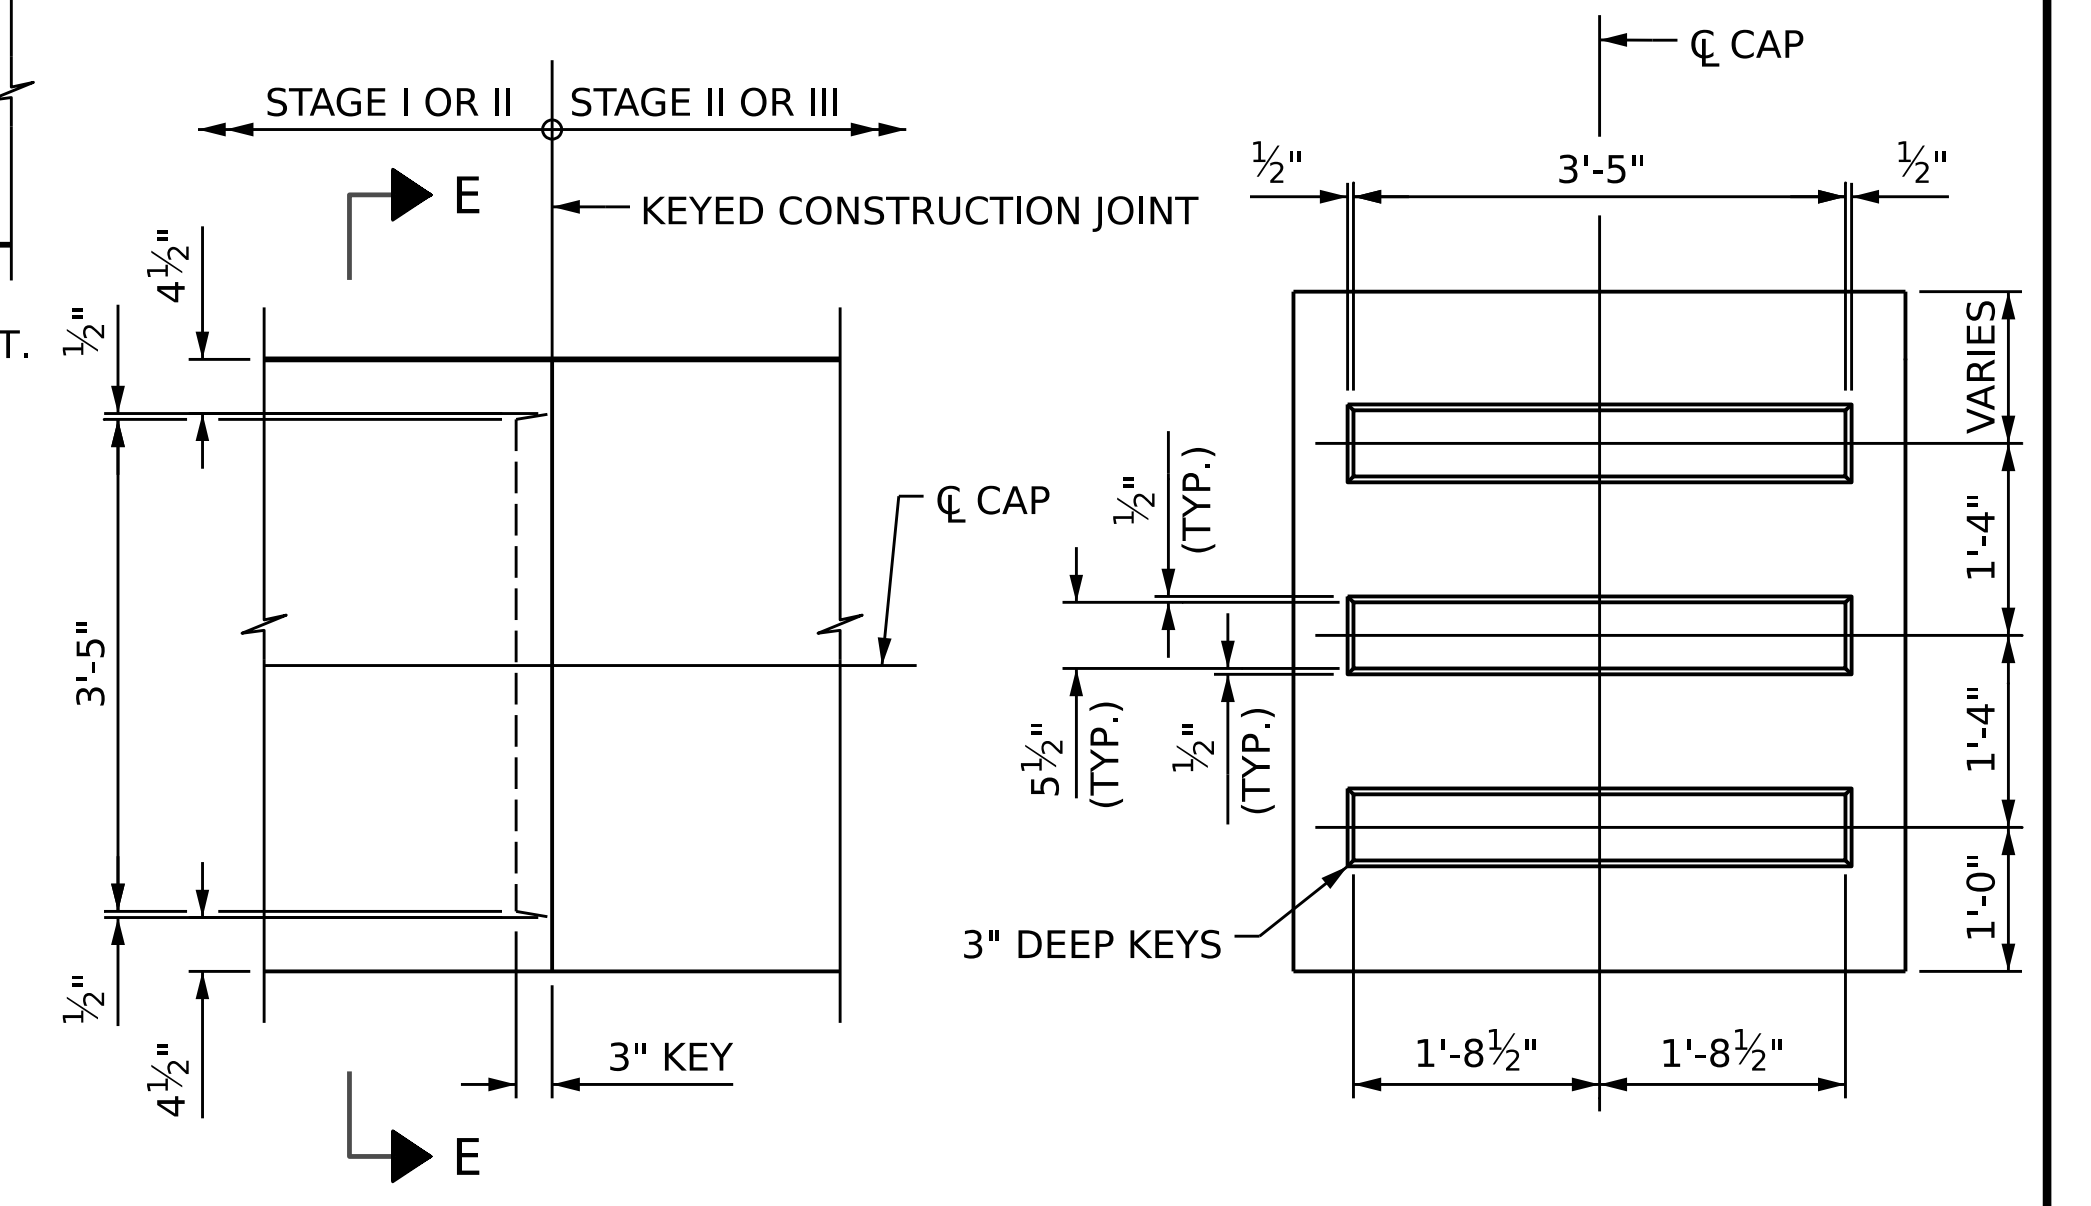

KEYED CONSTRUCTION JOINT DETAIL

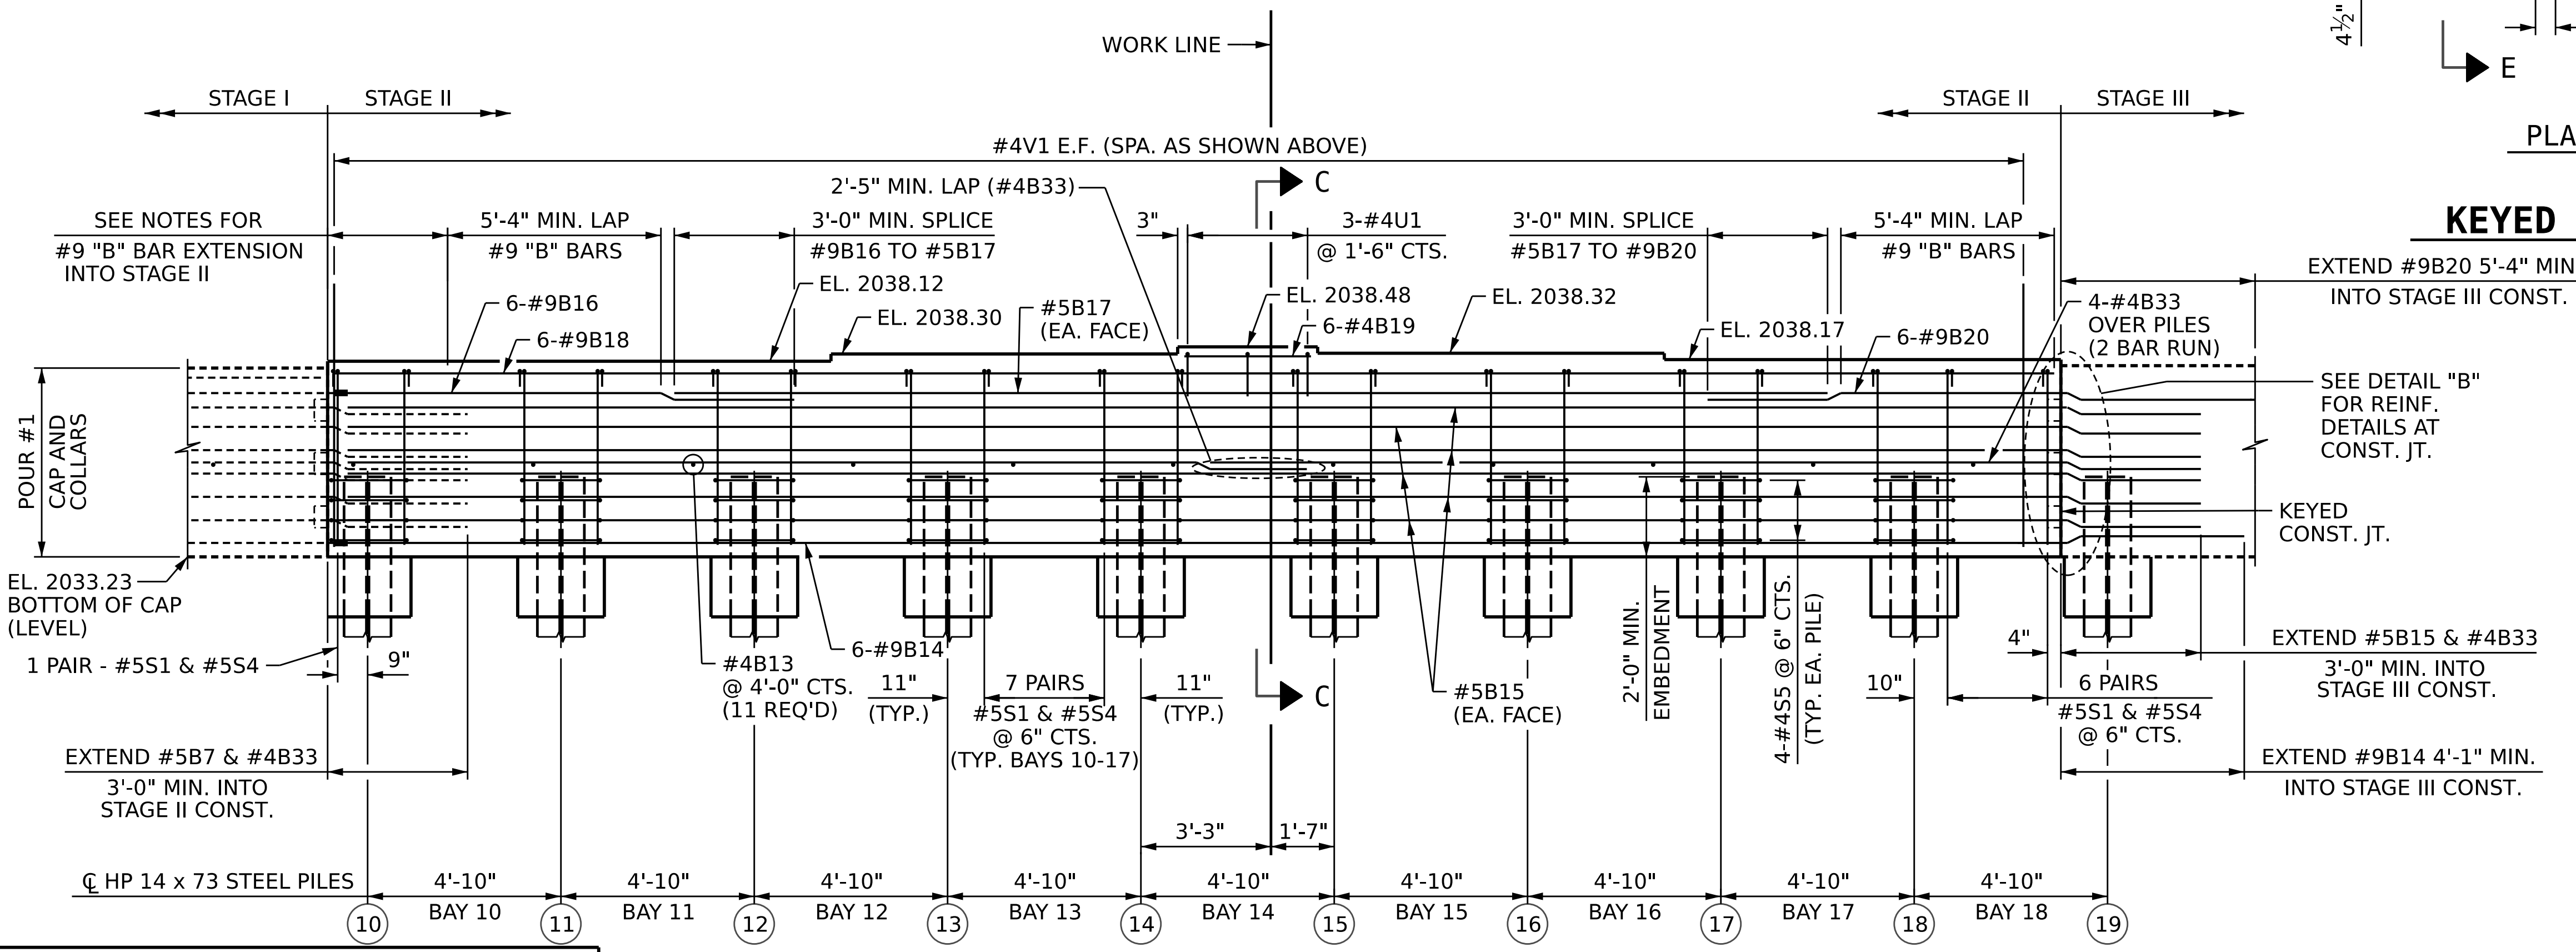

ELEVATION

PROJECT NO. B-4442
 BUNCOMBE COUNTY
 STATION: 315+72.39 -L-
 SHEET 2 OF 6



STATE OF NORTH CAROLINA DEPARTMENT OF TRANSPORTATION RALEIGH		SUBSTRUCTURE INTEGRAL END BENT 2 STAGE II			
REVISIONS					
NO.	BY:	DATE:	NO.	BY:	DATE:
1			3		
2			4		
SHEET NO. S-46 TOTAL SHEETS 58					

DRAWN BY: D.R. DRUM DATE: 03/2022
 CHECKED BY: J.C. MORRISON DATE: 05/2022
 DESIGN ENGINEER OF RECORD: J.E. SLOAN DATE: 05/2022

DOCUMENT NOT CONSIDERED
 FINAL UNLESS ALL
 SIGNATURES COMPLETED