



EL. 0.4'
* FROM ORIGINAL
PLANS (NAD 29)

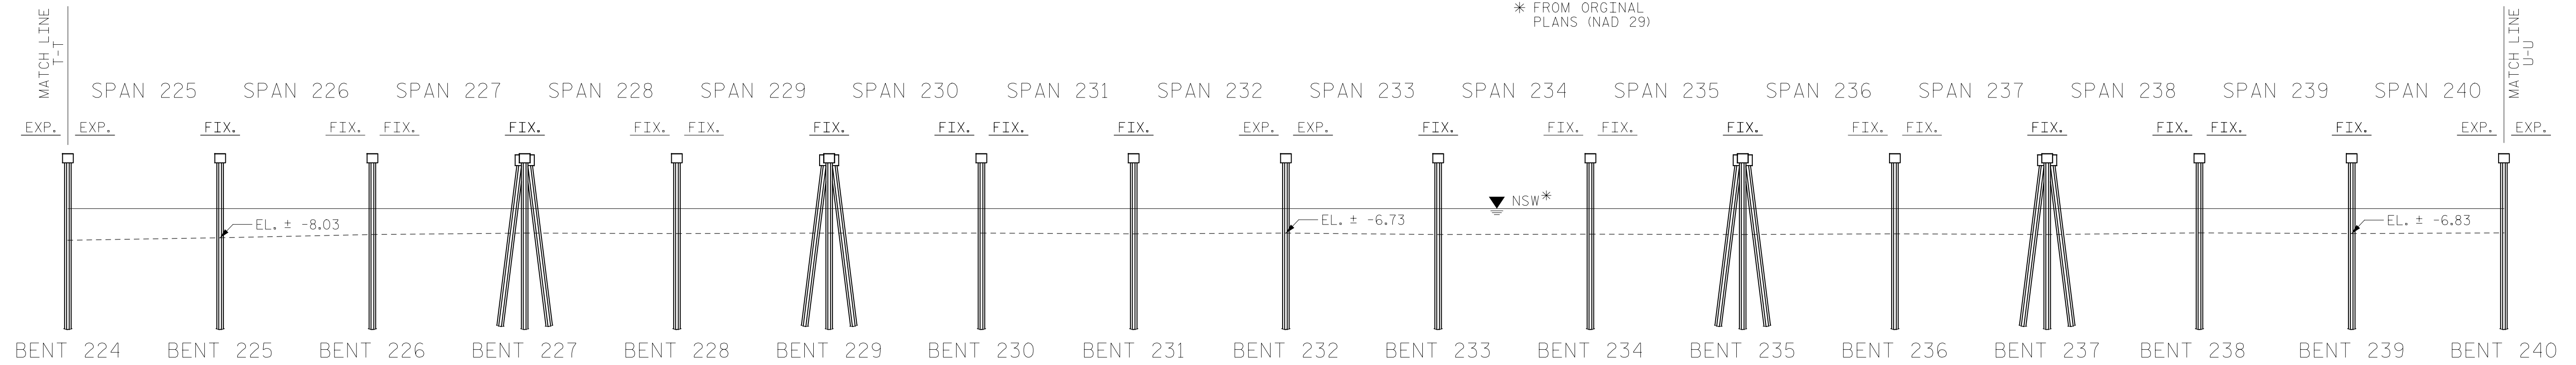


SECTION ALONG C BRIDGE

(SECTION AT BENTS AND END BENTS ARE AT RIGHT ANGLES)

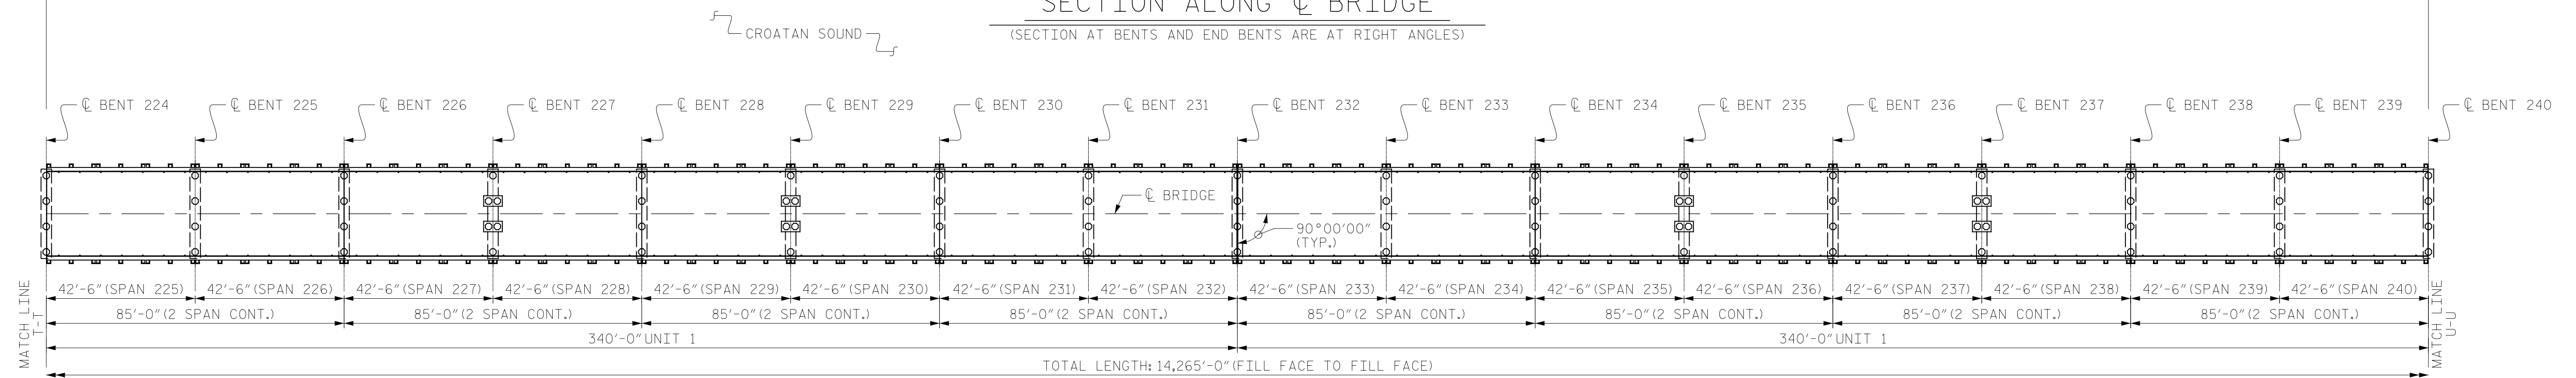


PLAN

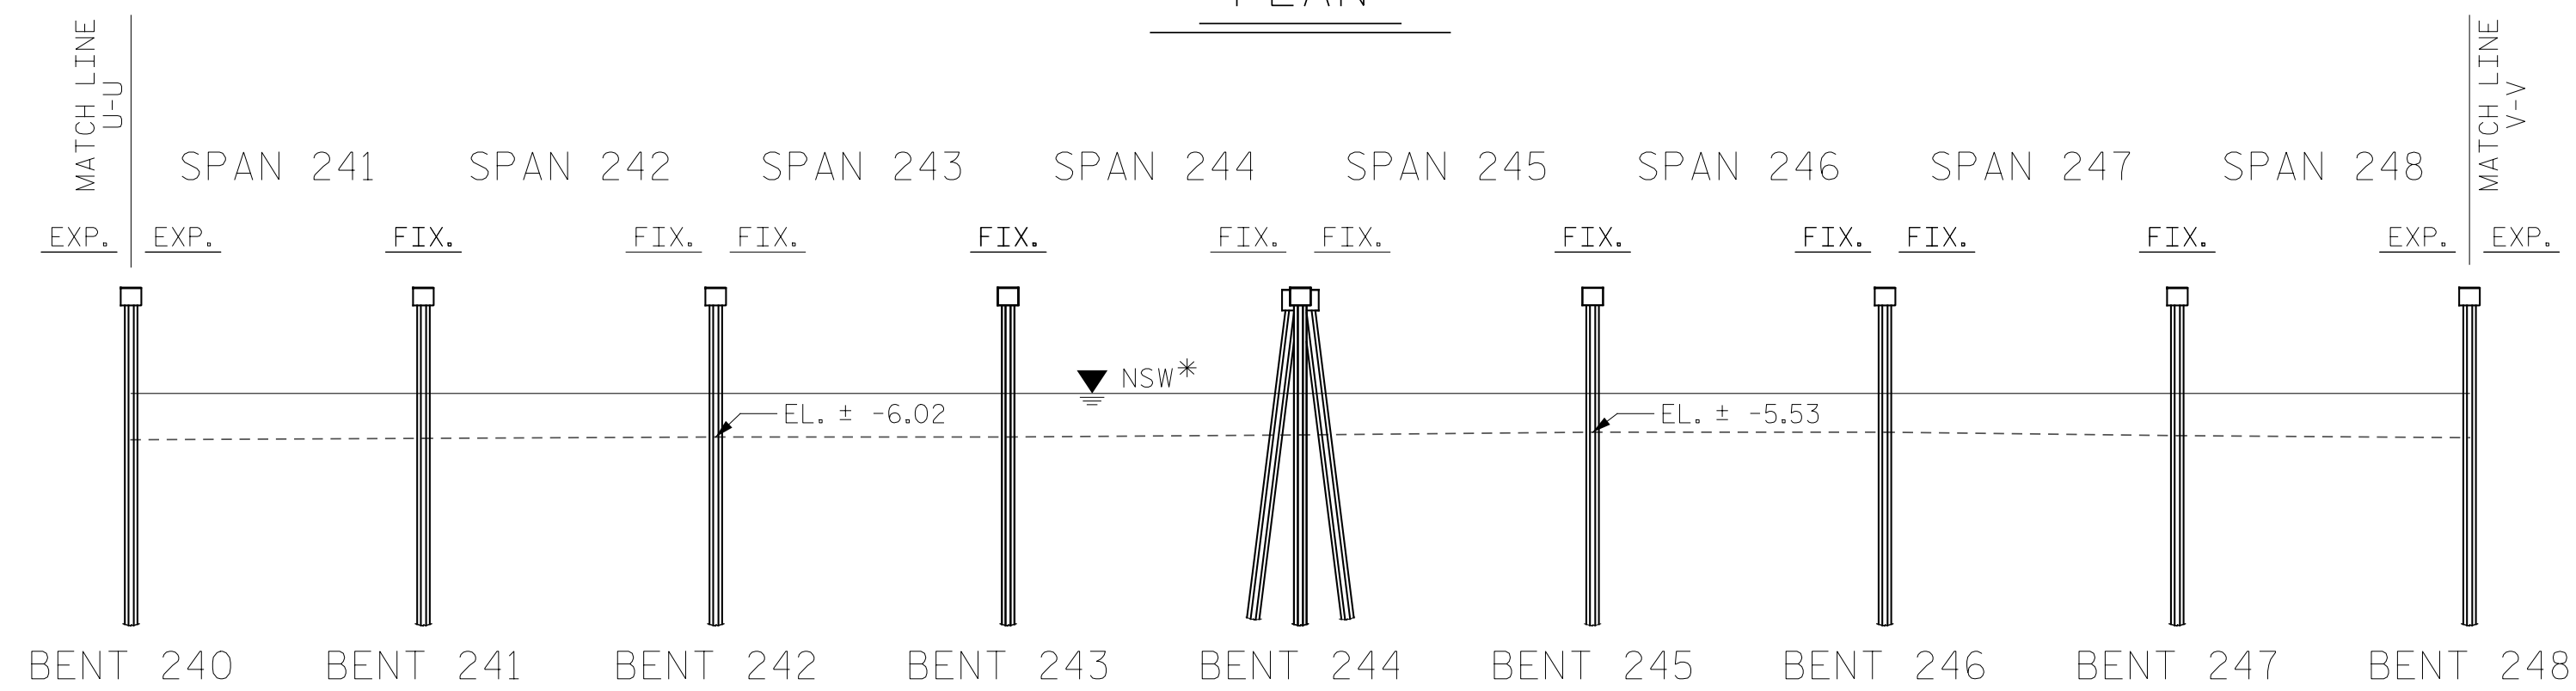


SECTION ALONG C BRIDGE

(SECTION AT BENTS AND END BENTS ARE AT RIGHT ANGLES)

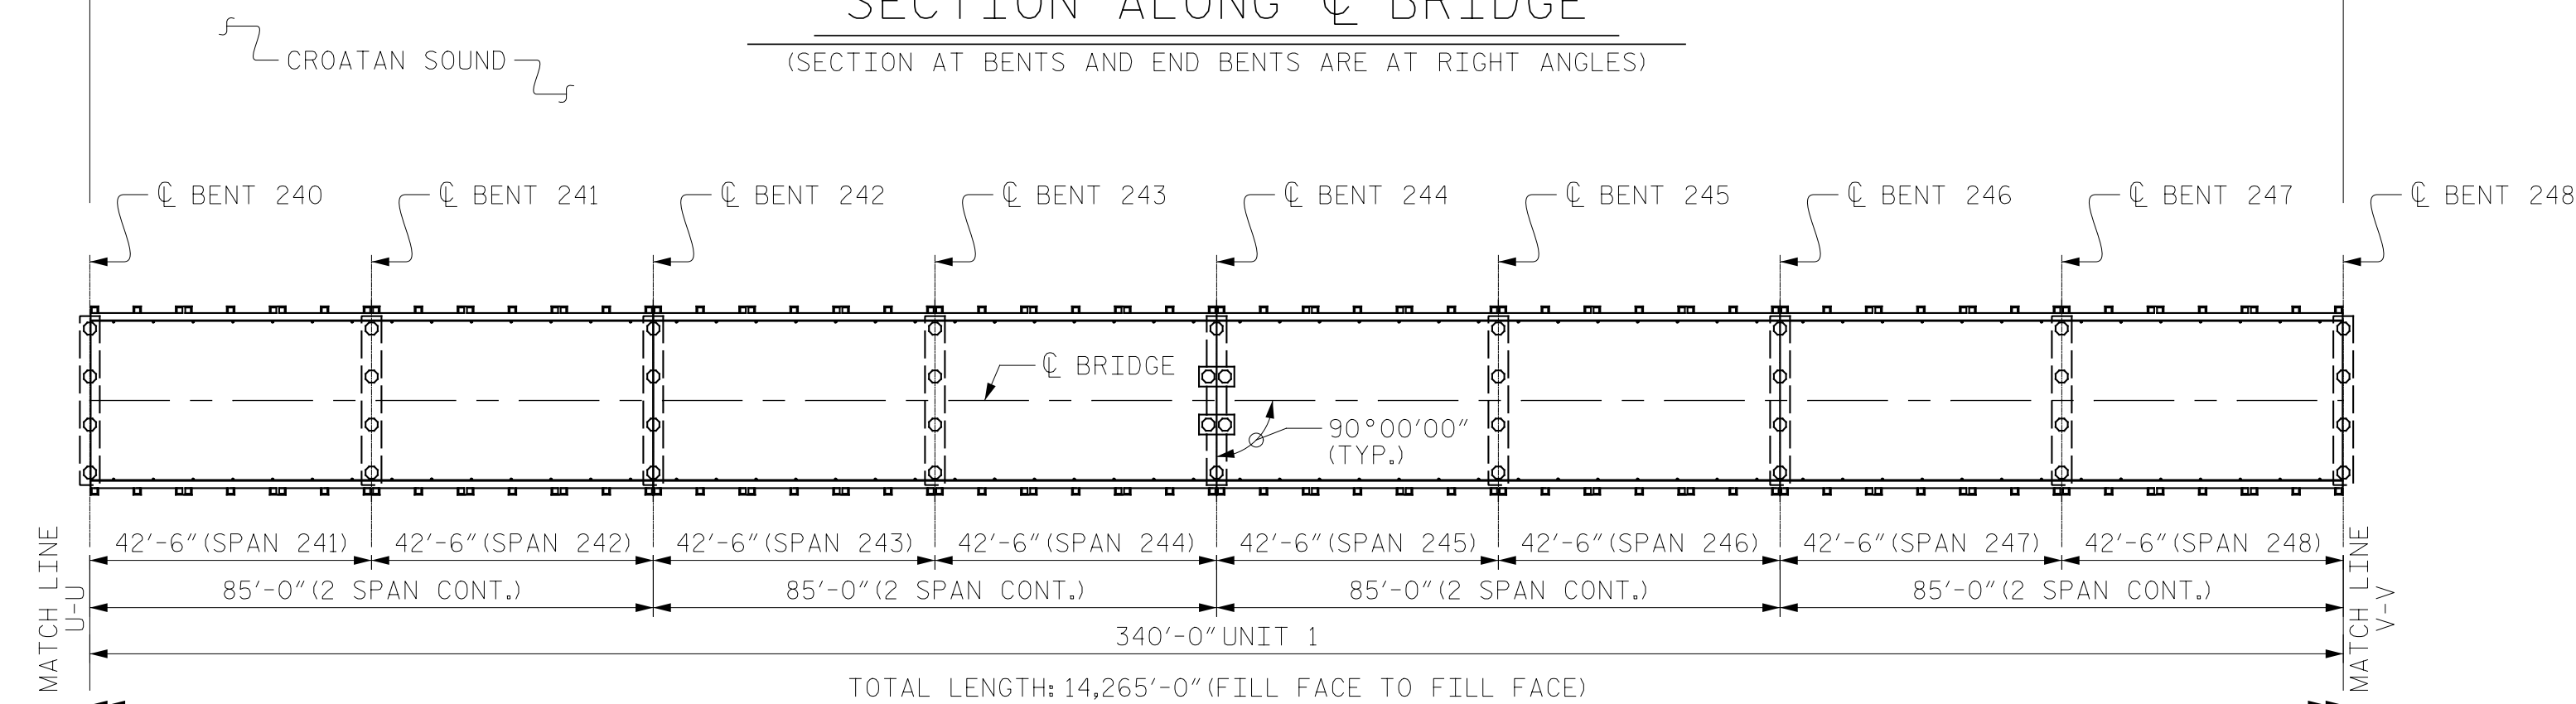

PLAN

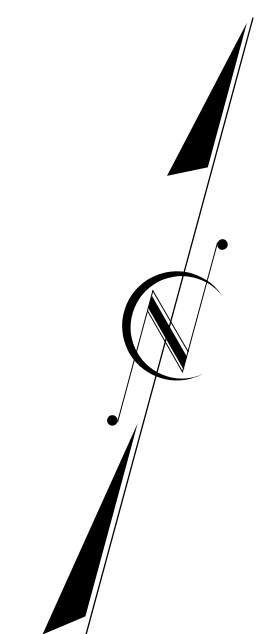


PROJECT NO. HB-0017
DARE COUNTY
 BRIDGE NO. 270009

SHEET 11 OF 15

STATE OF NORTH CAROLINA
 DEPARTMENT OF TRANSPORTATION
 RALEIGH

GENERAL DRAWING
 BRIDGE #270009 ON US 64
 OVER CROATAN SOUND

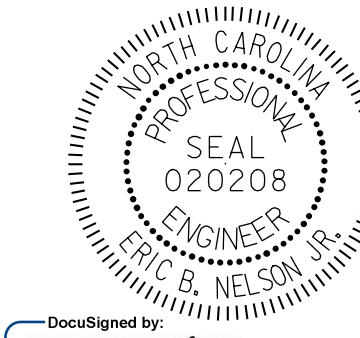

DocuSigned by:
 Eric B. Nelson, Jr.
 7/14/2022



DOCUMENT NOT CONSIDERED
 FINAL UNLESS ALL
 SIGNATURES COMPLETED

REVISIONS						SHEET NO.
NO.	BY:	DATE:	NO.	BY:	DATE:	S-11
1			3			TOTAL SHEETS
2			4			355

DRAWN BY : T.HARTLEY DATE : 2/2019
 CHECKED BY : R.WERTMAN DATE : 3/2019