



EAST FACE

WEST FACE


BOTTOM OF CAP

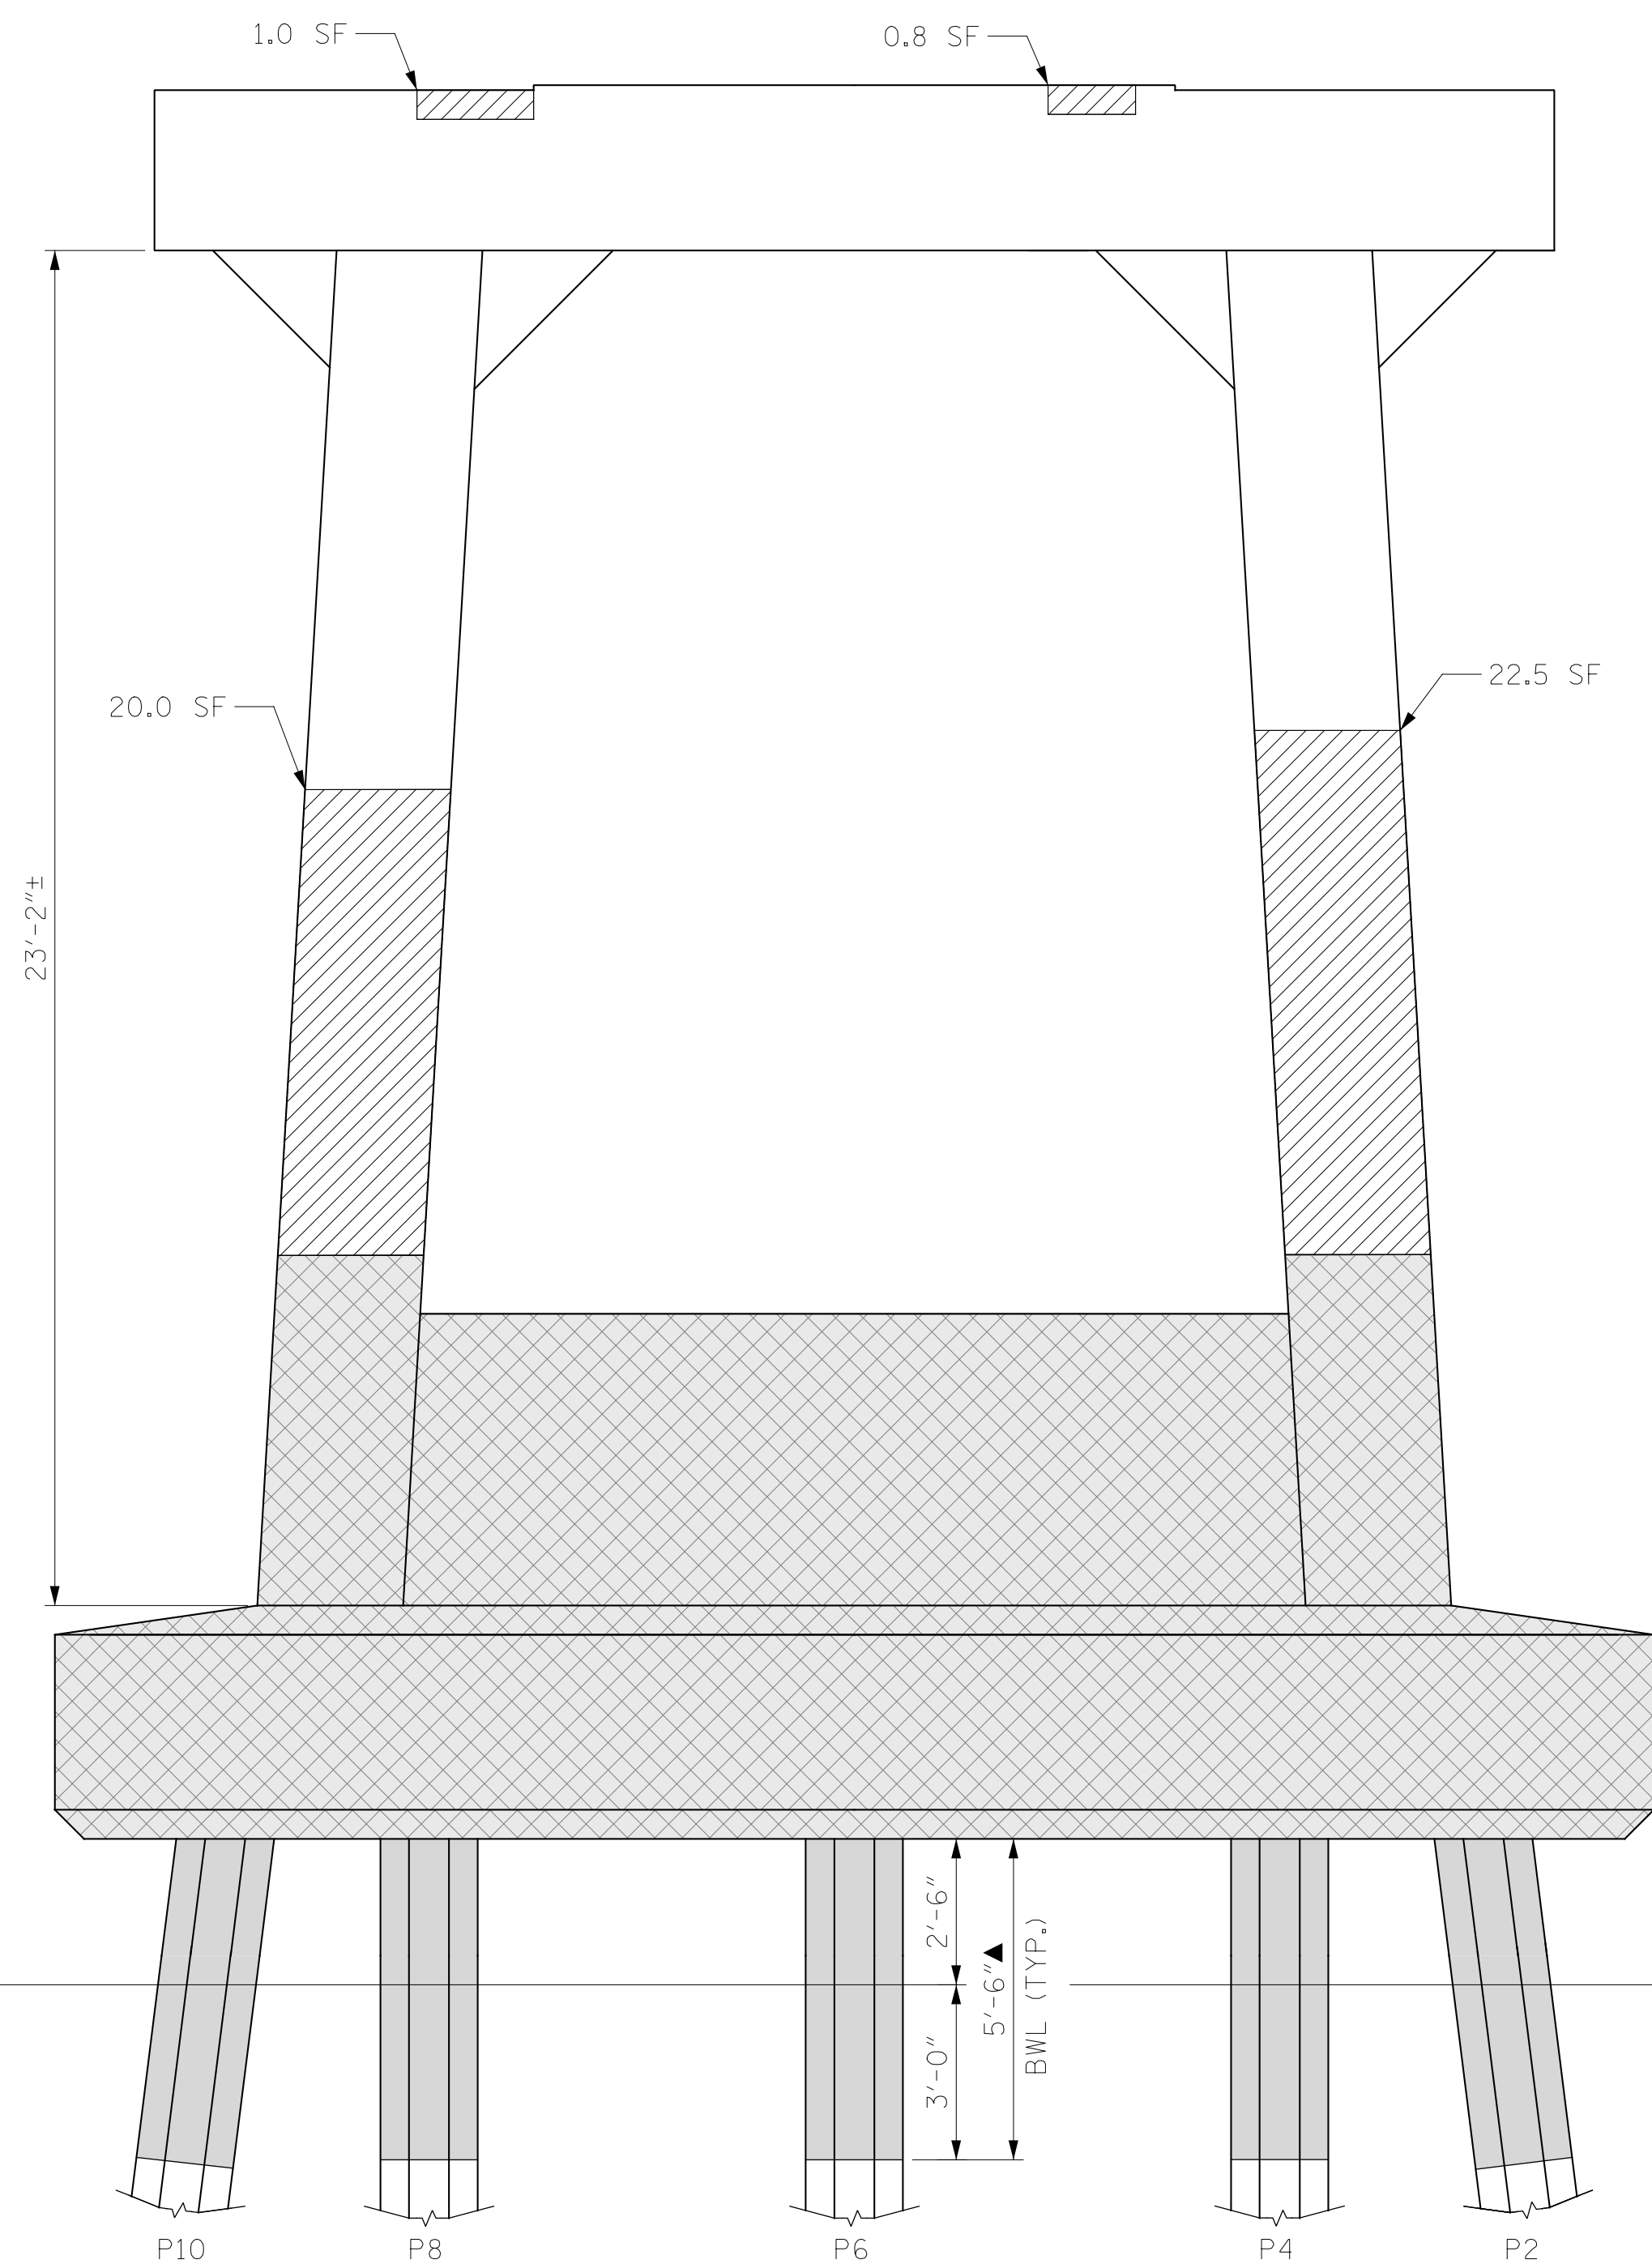

ELEVATION  
EAST FACE

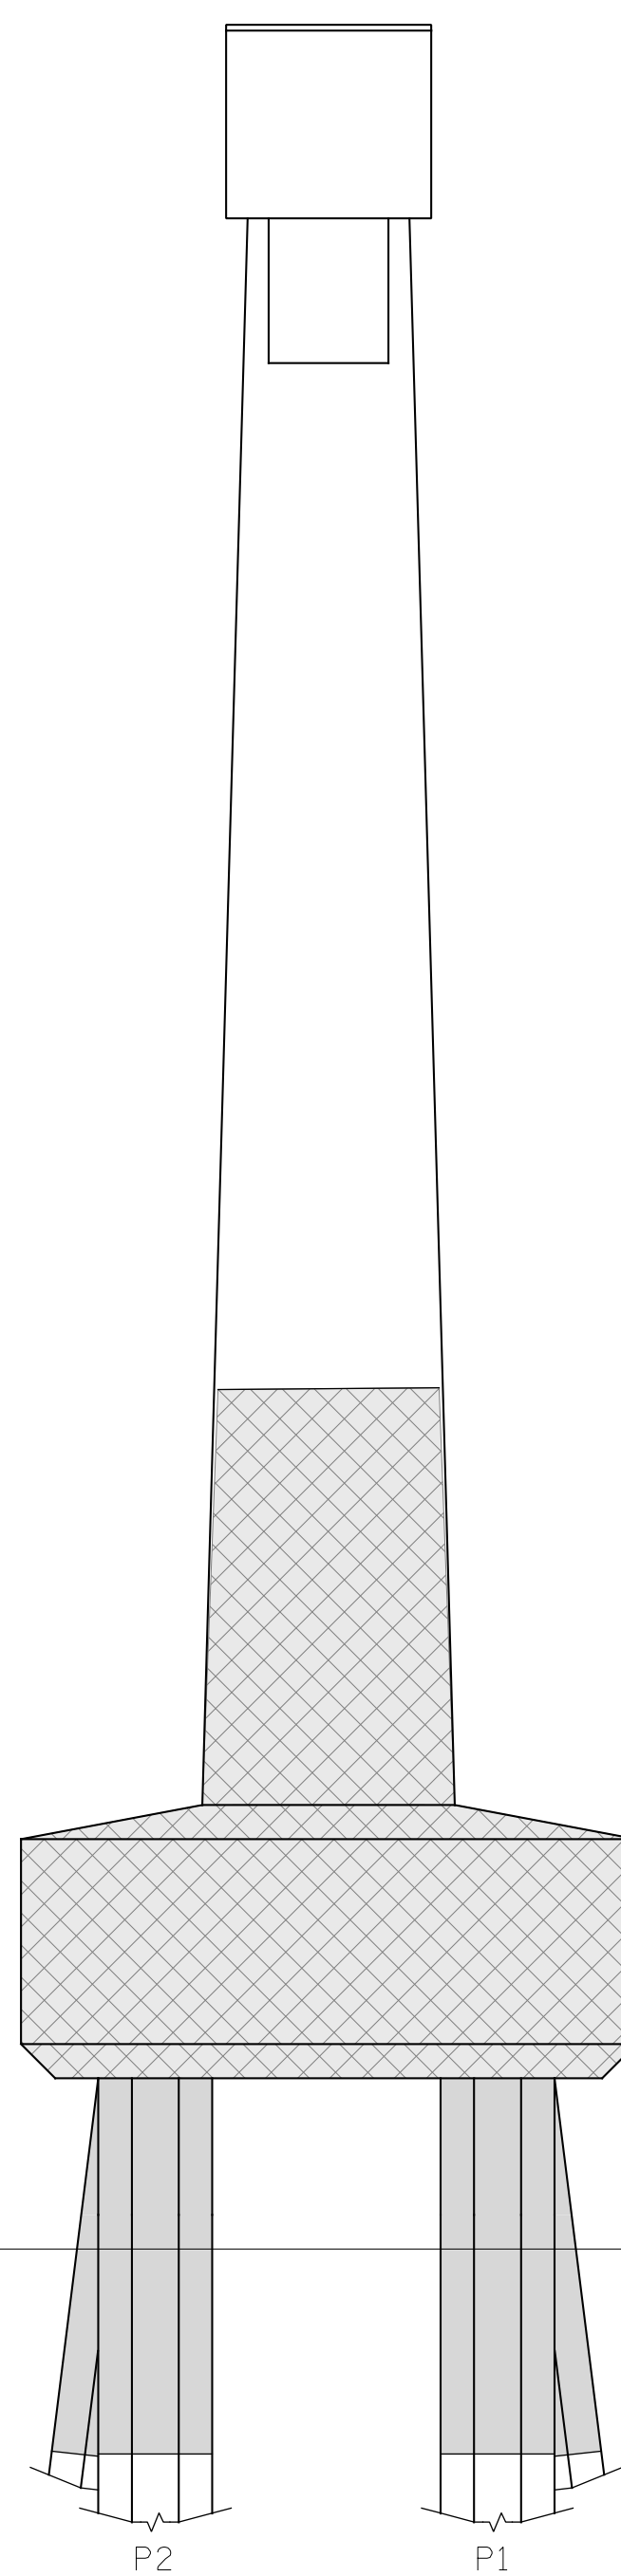

END VIEW  
NORTH FACE COL.1

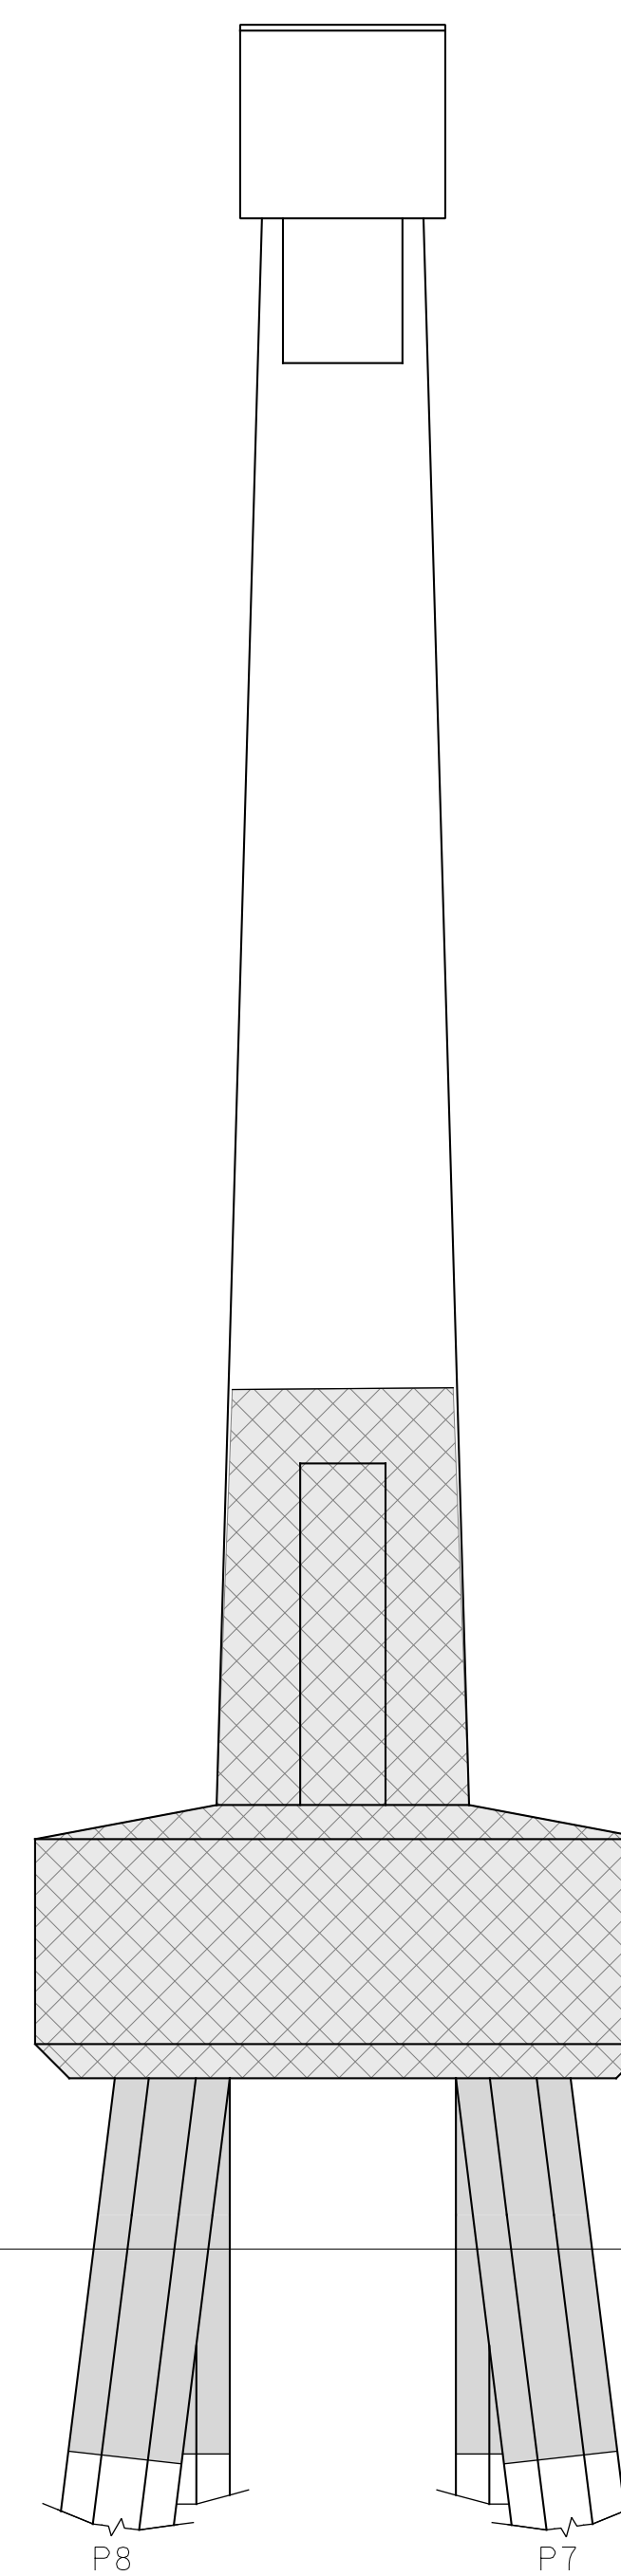


INTERIOR VIEW  
NORTH FACE COL.2

- ERI - EPOXY RESIN INJECTION
- FRP - FRP PROTECTIVE SYSTEM
- SHOTCRETE - SHOTCRETE REPAIRS
- PILE FOOTING - PILE FOOTING RESTORATION

▲ FRP PROTECTIVE SYSTEM BELOW WATERLINE MAY INCLUDE APPROVED UNDERWATER MORTAR REPAIRS

PROJECT NO. HB-0017  
DARE COUNTY  
 BRIDGE NO. 270009

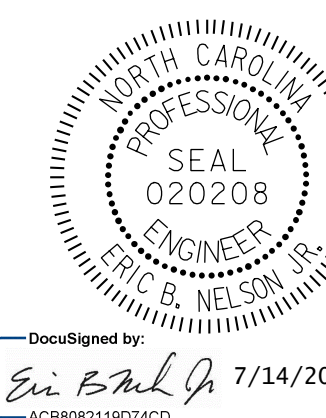

STATE OF NORTH CAROLINA  
 DEPARTMENT OF TRANSPORTATION  
 RALEIGH

BENT 128  
 EAST FACE

DRAWN BY : T. HARTLEY DATE : 2/2019  
 CHECKED BY : J. FARNHAM DATE : 5/2019

BENT 128  
 (AWL = ABOVE WATERLINE)  
 (BWL = BELOW WATERLINE)



DOCUMENT NOT CONSIDERED FINAL UNLESS ALL SIGNATURES COMPLETED

REVISIONS						SHEET NO.
NO.	BY:	DATE:	NO.	BY:	DATE:	TOTAL SHEETS
1			3			194
2			4			355