




BOTTOM OF CAP

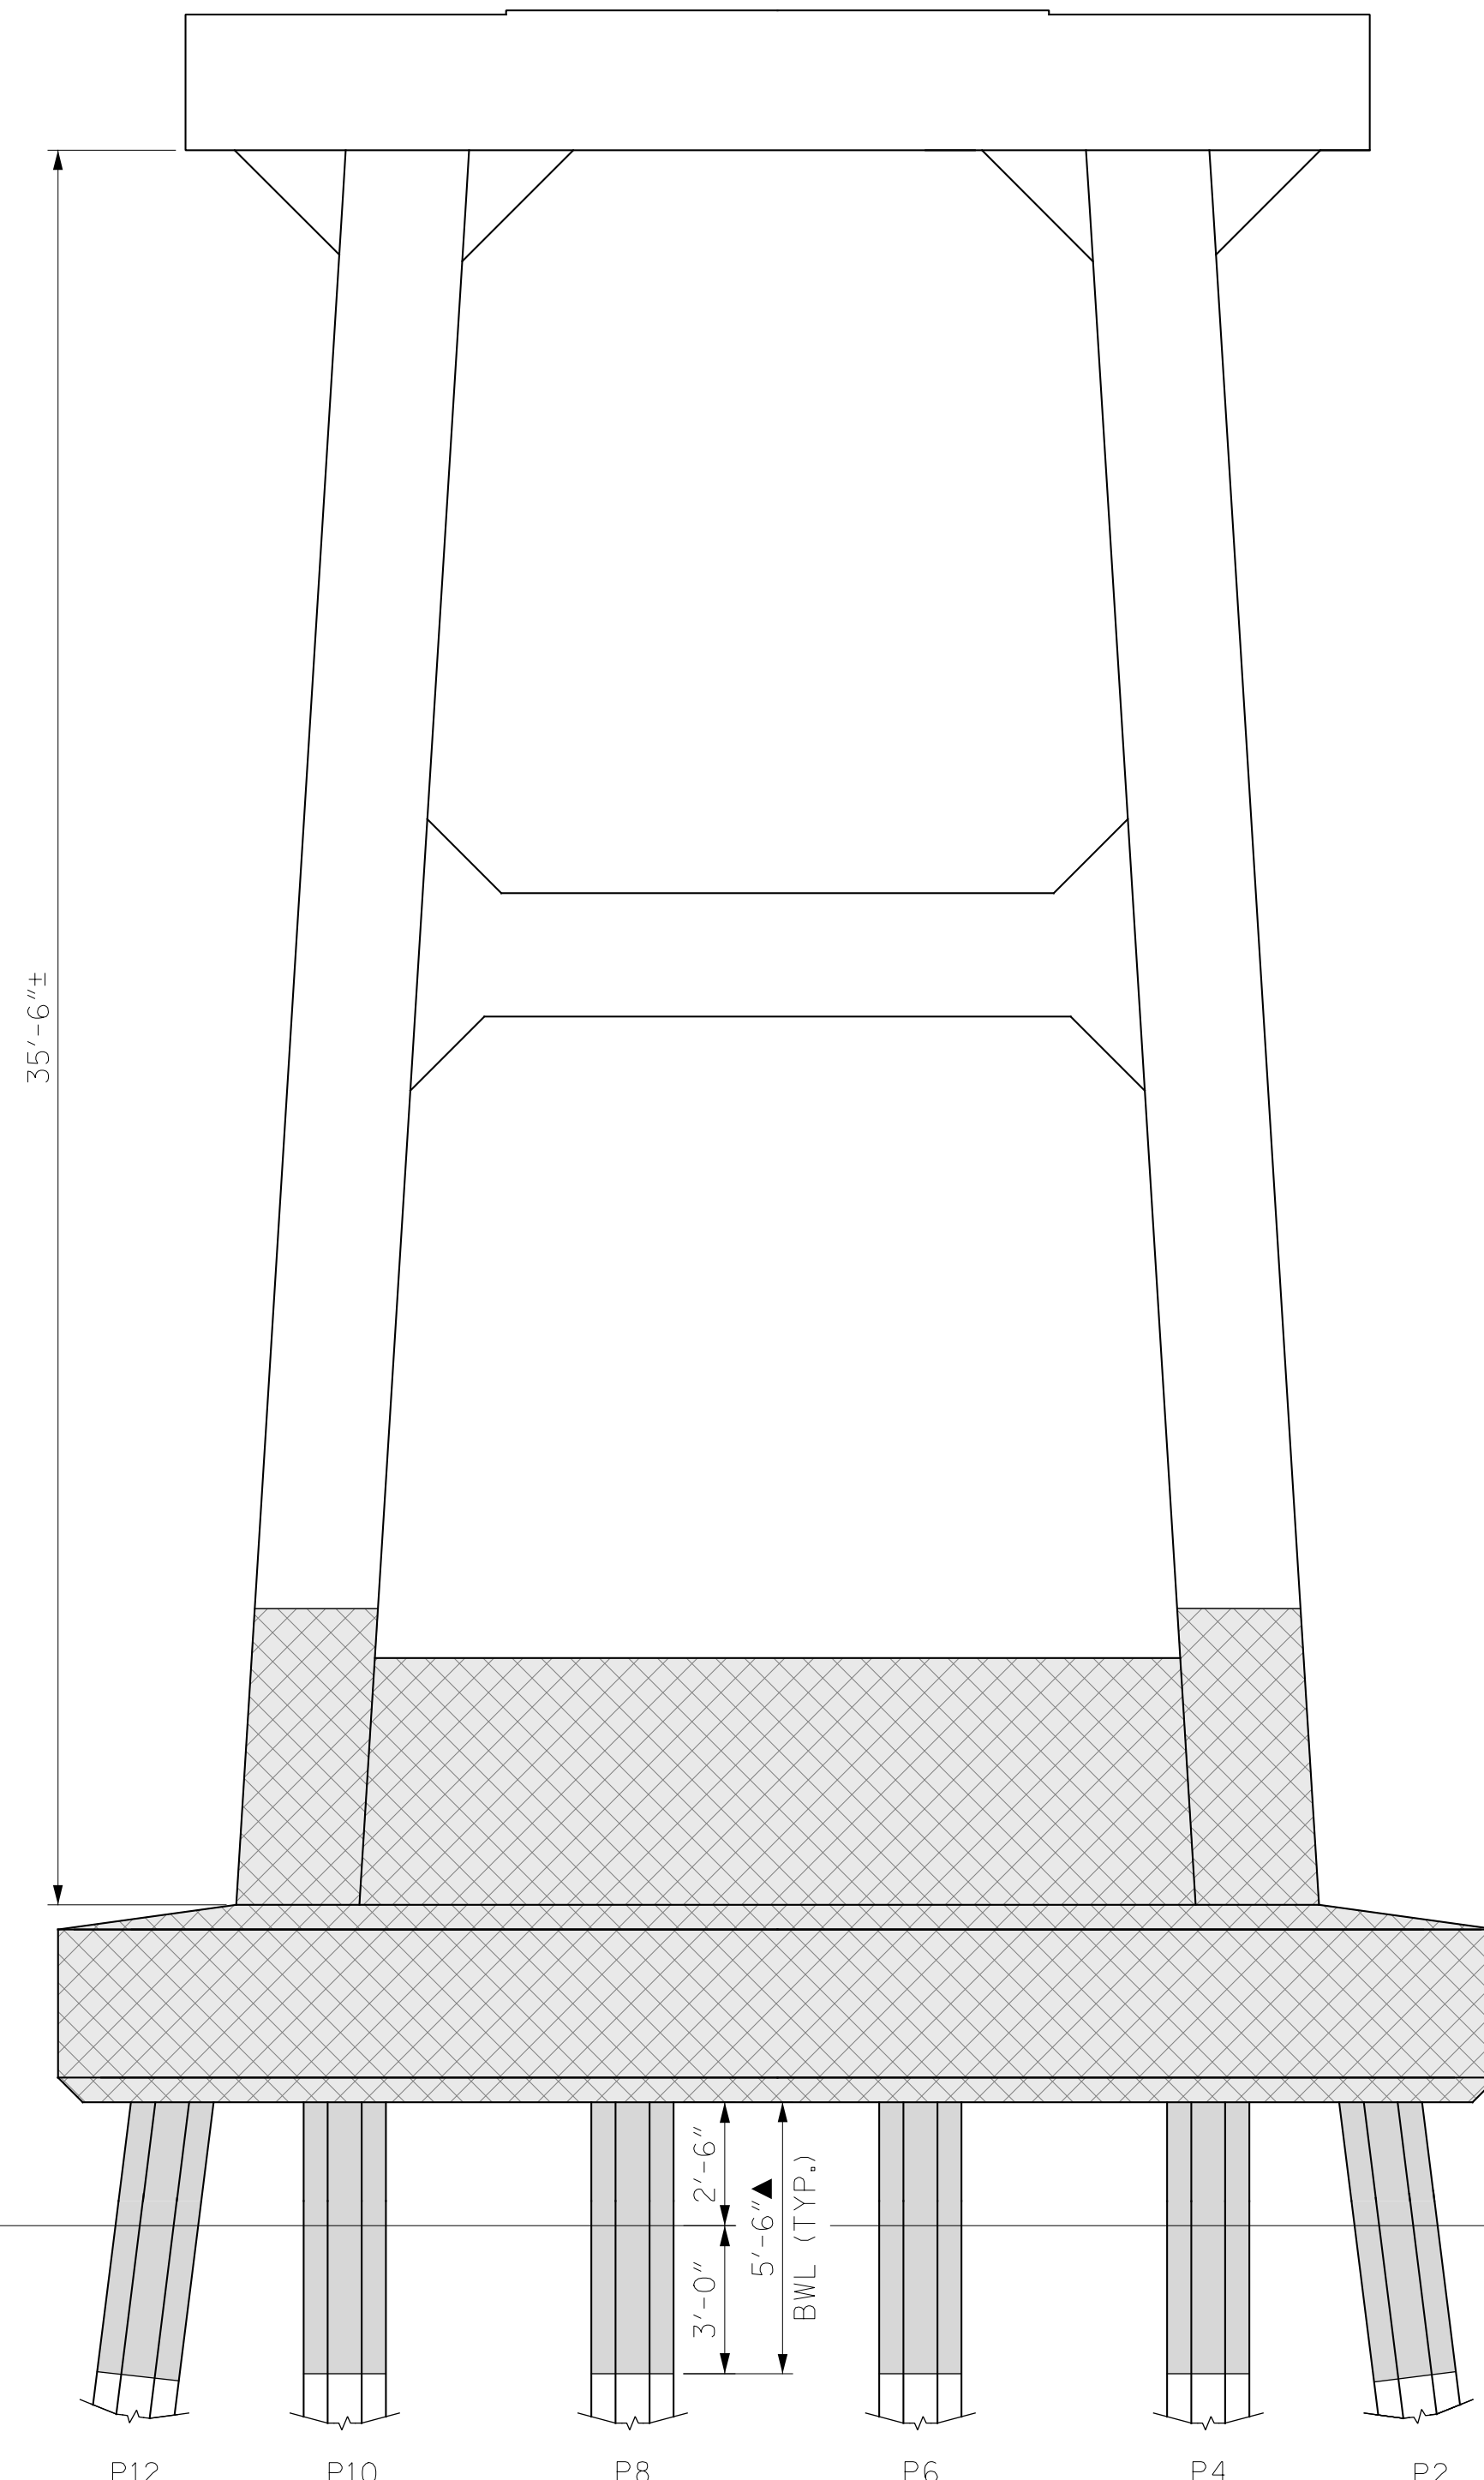

ELEVATION  
EAST FACE

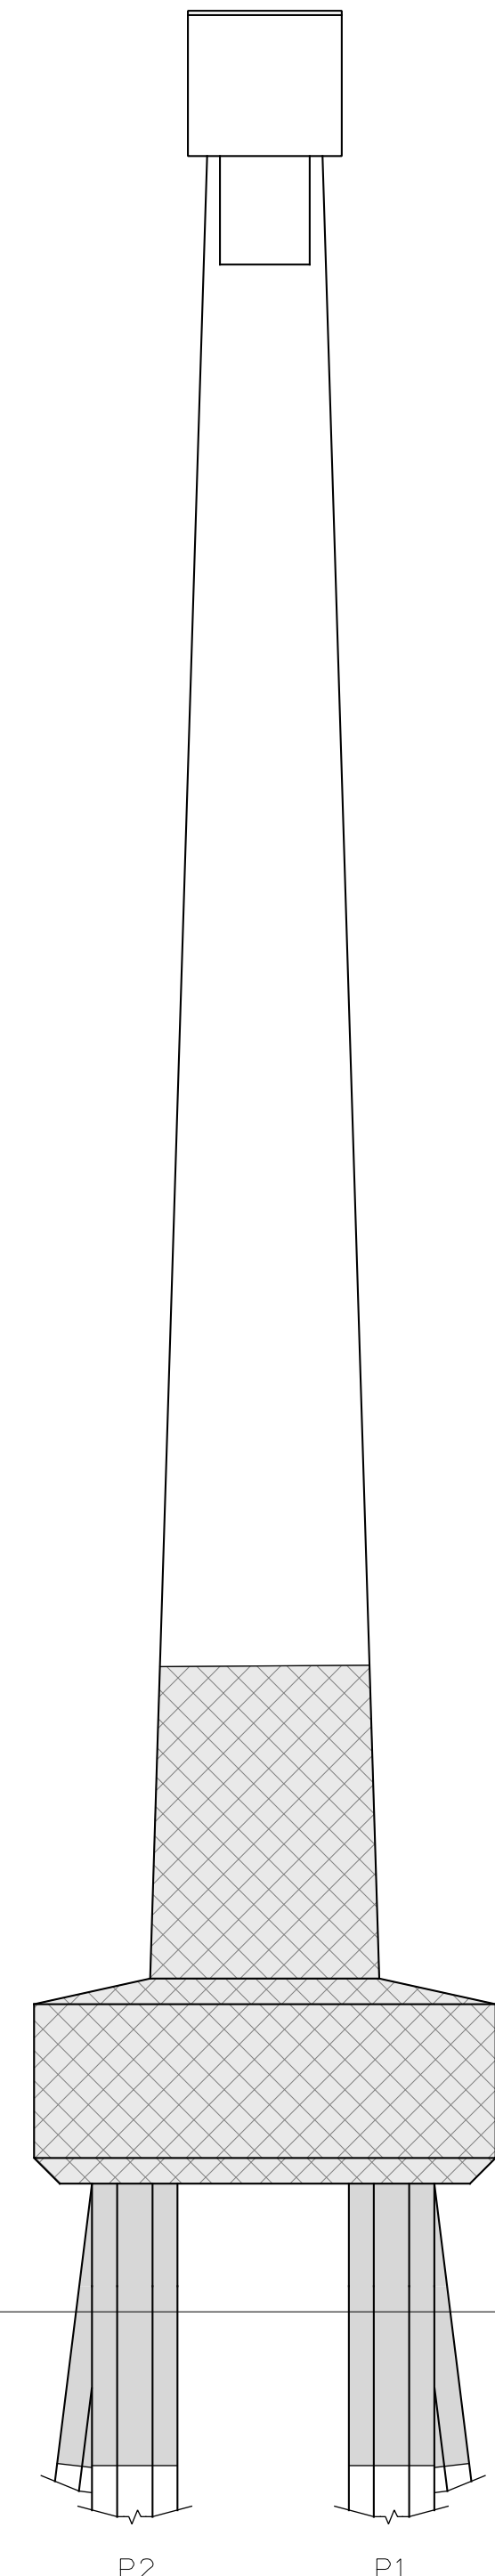

END VIEW  
NORTH FACE COL.1

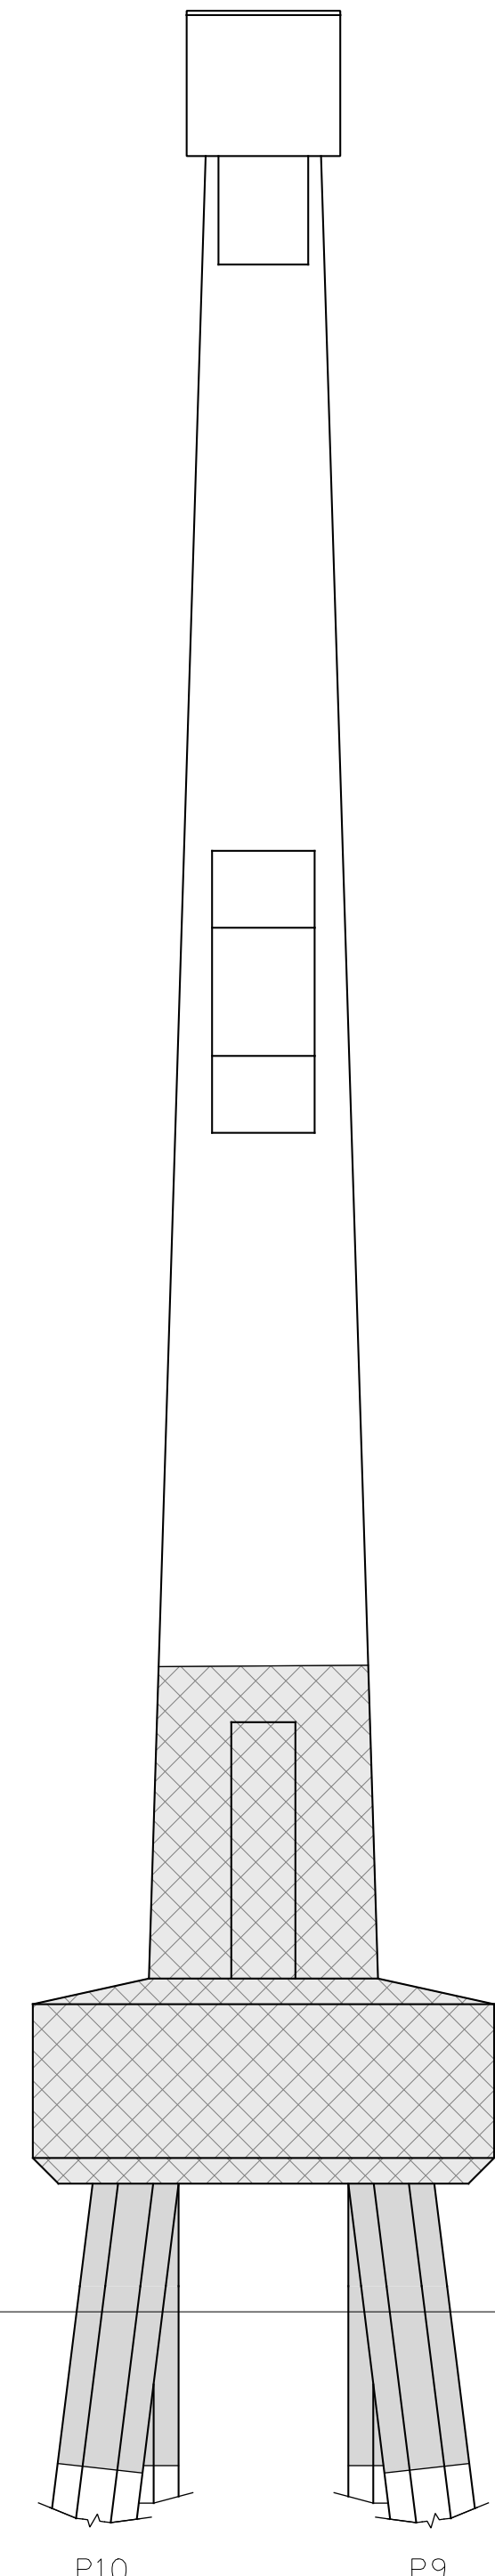


INTERIOR VIEW  
NORTH FACE COL.2

APPROX.  
NORMAL  
WATER  
SURFACE

- ERI - EPOXY RESIN INJECTION
- FRP PROTECTIVE SYSTEM
- SHOTCRETE REPAIRS
- PILE FOOTING RESTORATION

▲ FRP PROTECTIVE SYSTEM BELOW WATERLINE MAY INCLUDE APPROVED UNDERWATER MORTAR REPAIRS

PROJECT NO. HB-0017  
DARE COUNTY  
BRIDGE NO. 270009

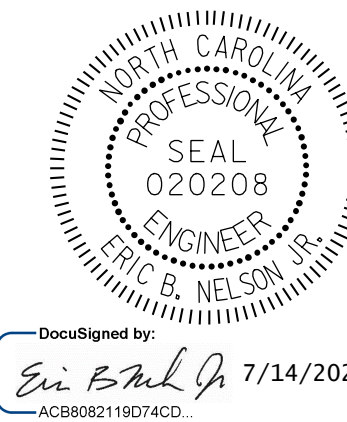

DocuSigned by:  
*Eric B. Nelson, Jr.* 7/14/2022  
AC8982119074CD

STATE OF NORTH CAROLINA  
DEPARTMENT OF TRANSPORTATION  
RALEIGH

BENT 135  
EAST FACE

DRAWN BY : T. HARTLEY DATE : 2/2019  
CHECKED BY : J. FARNHAM DATE : 5/2019

BENT 135  
(AWL = ABOVE WATERLINE)  
(BWL = BELOW WATERLINE)



DOCUMENT NOT CONSIDERED  
FINAL UNLESS ALL  
SIGNATURES COMPLETED

REVISIONS						SHEET NO.
NO.	BY:	DATE:	NO.	BY:	DATE:	TOTAL SHEETS
1			3			355
2			4			

SHEET NO.  
S-208  
TOTAL SHEETS  
355