
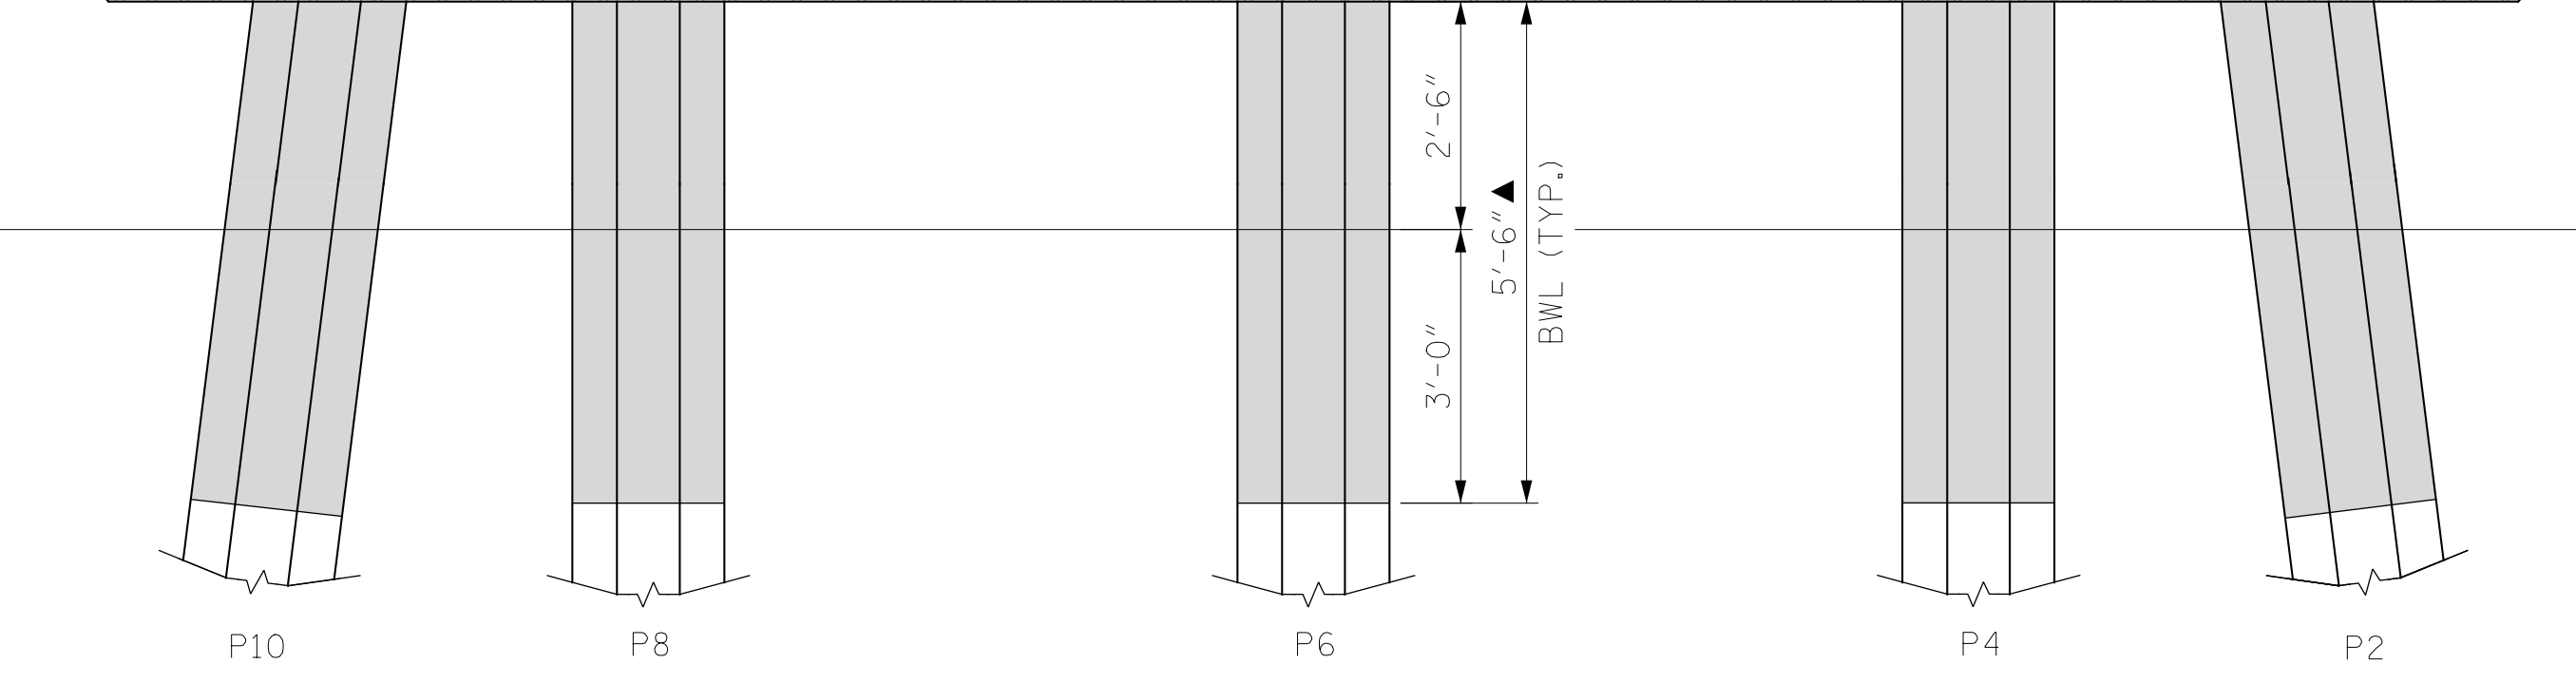


BOTTOM OF CAP


EAST FACE  
WEST FACE

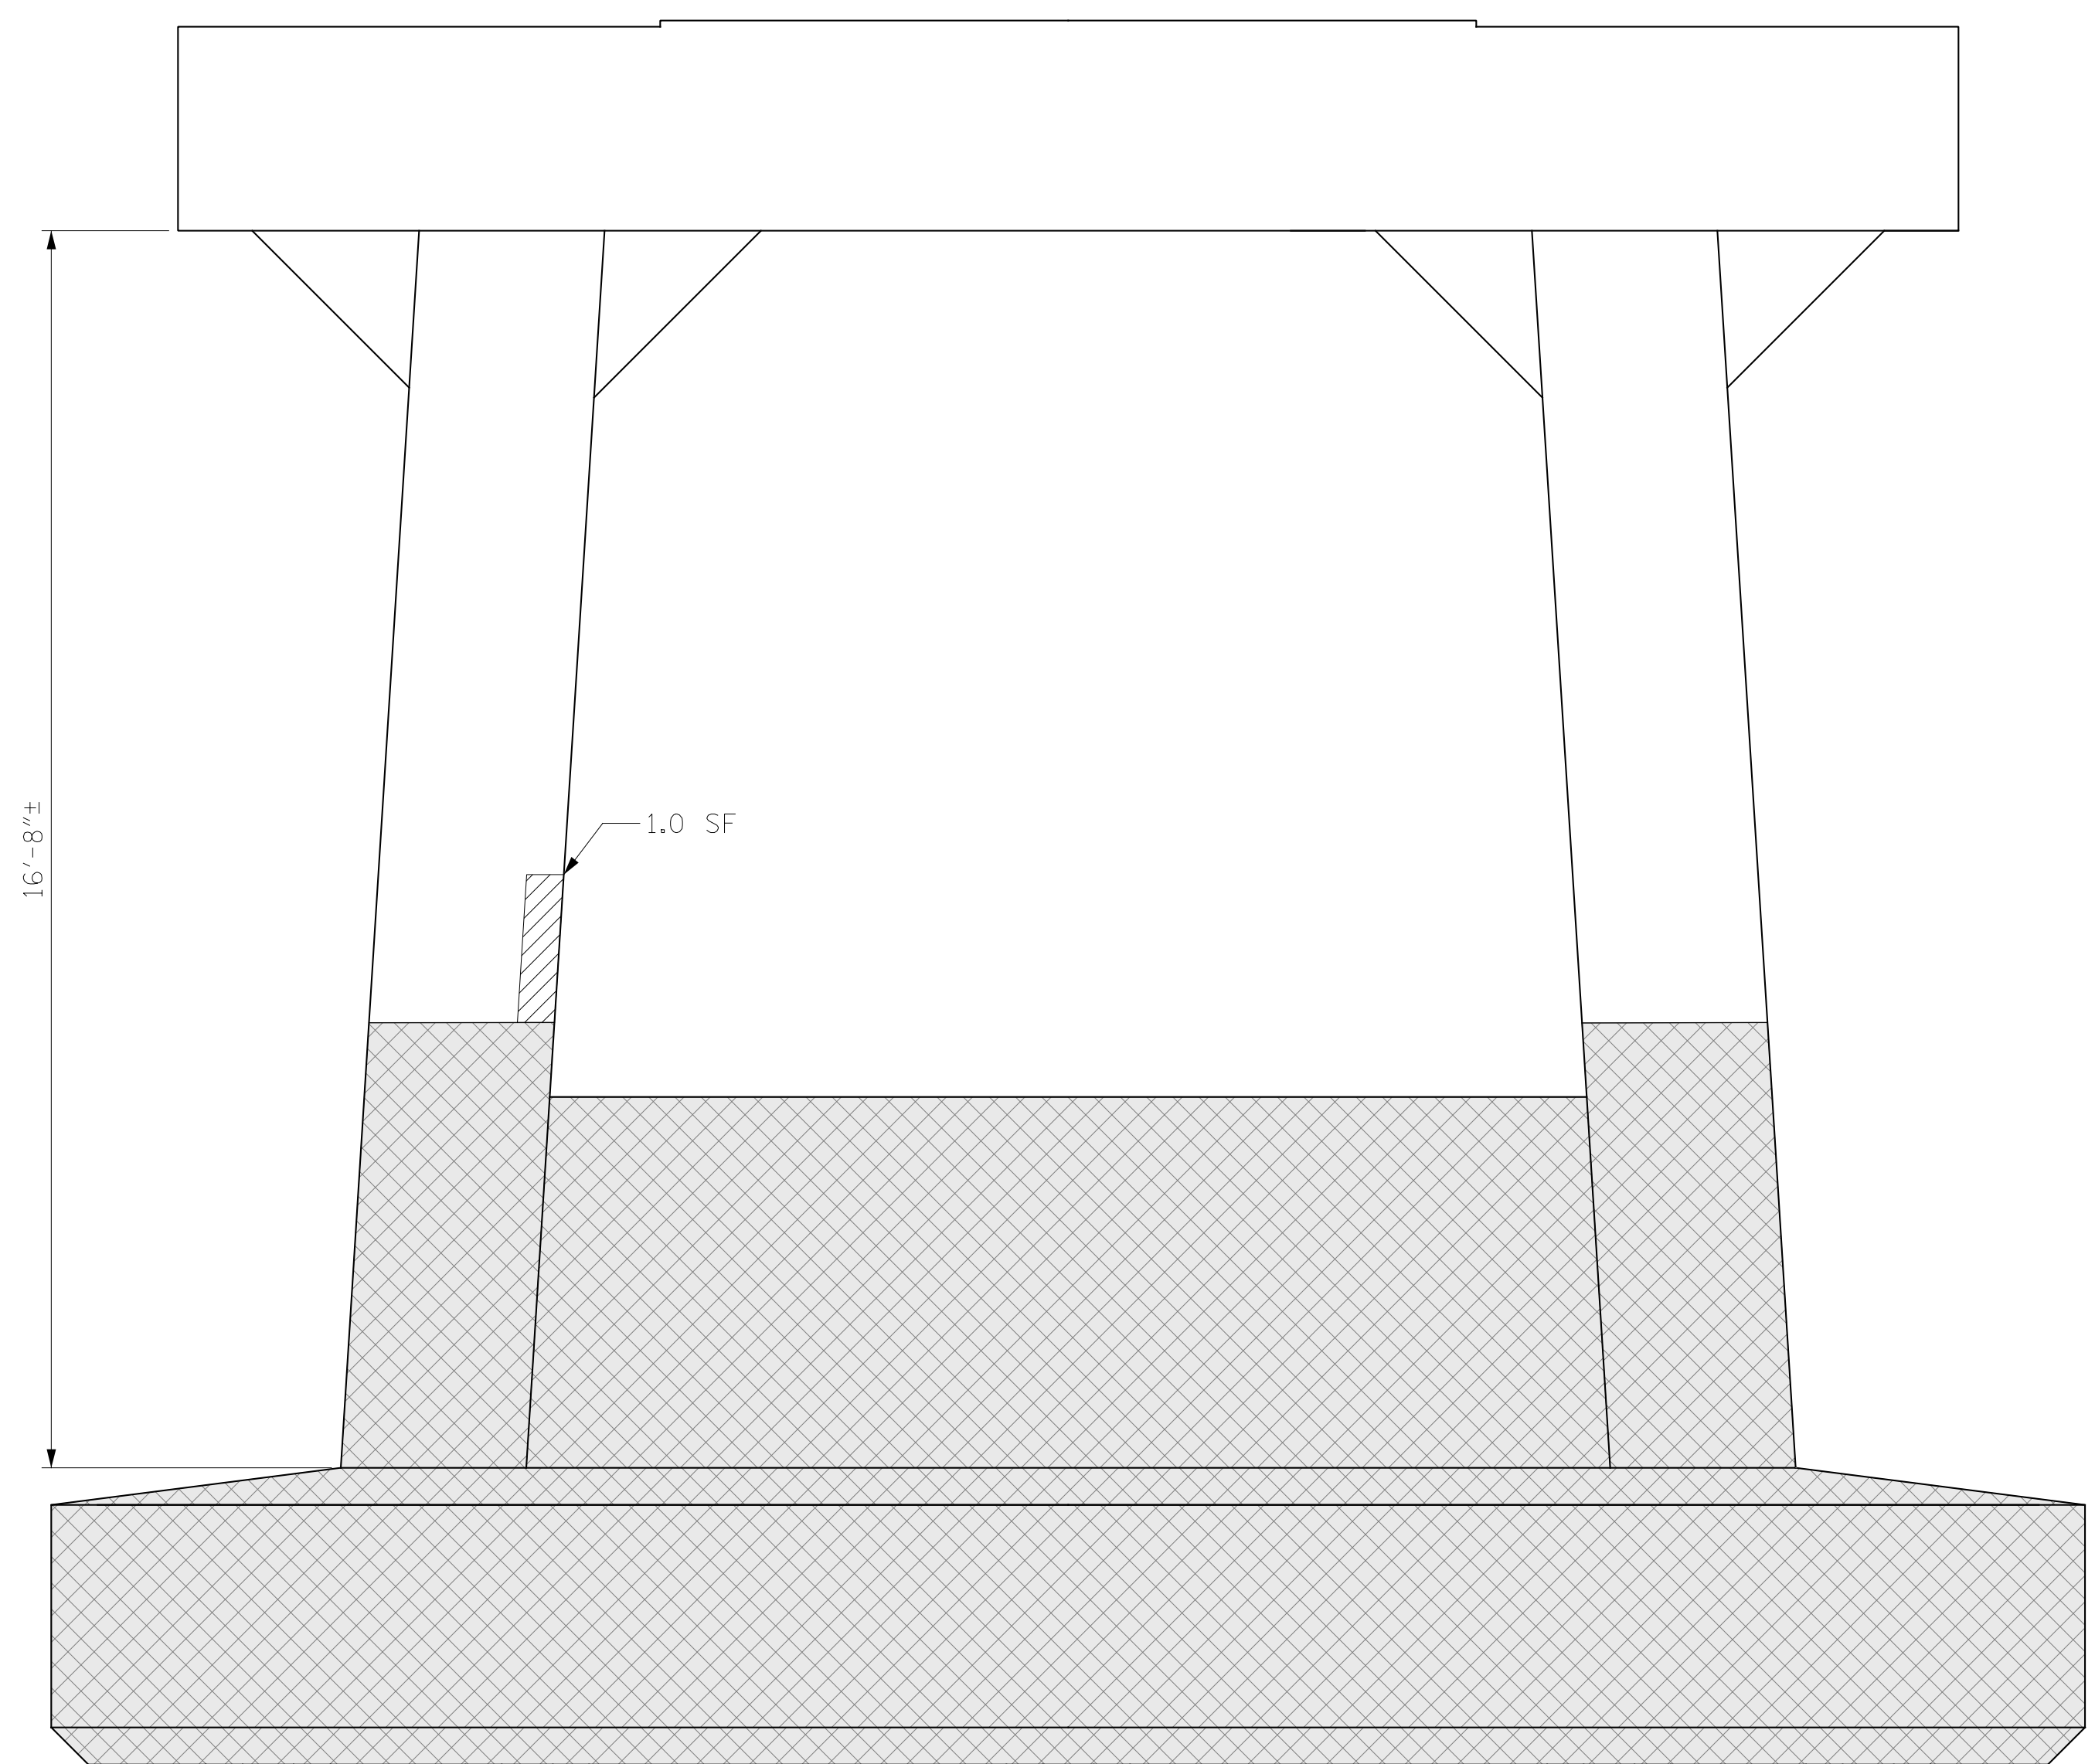

ELEVATION EAST FACE

BENT 150

(AWL = ABOVE WATERLINE)  
(BWL = BELOW WATERLINE)

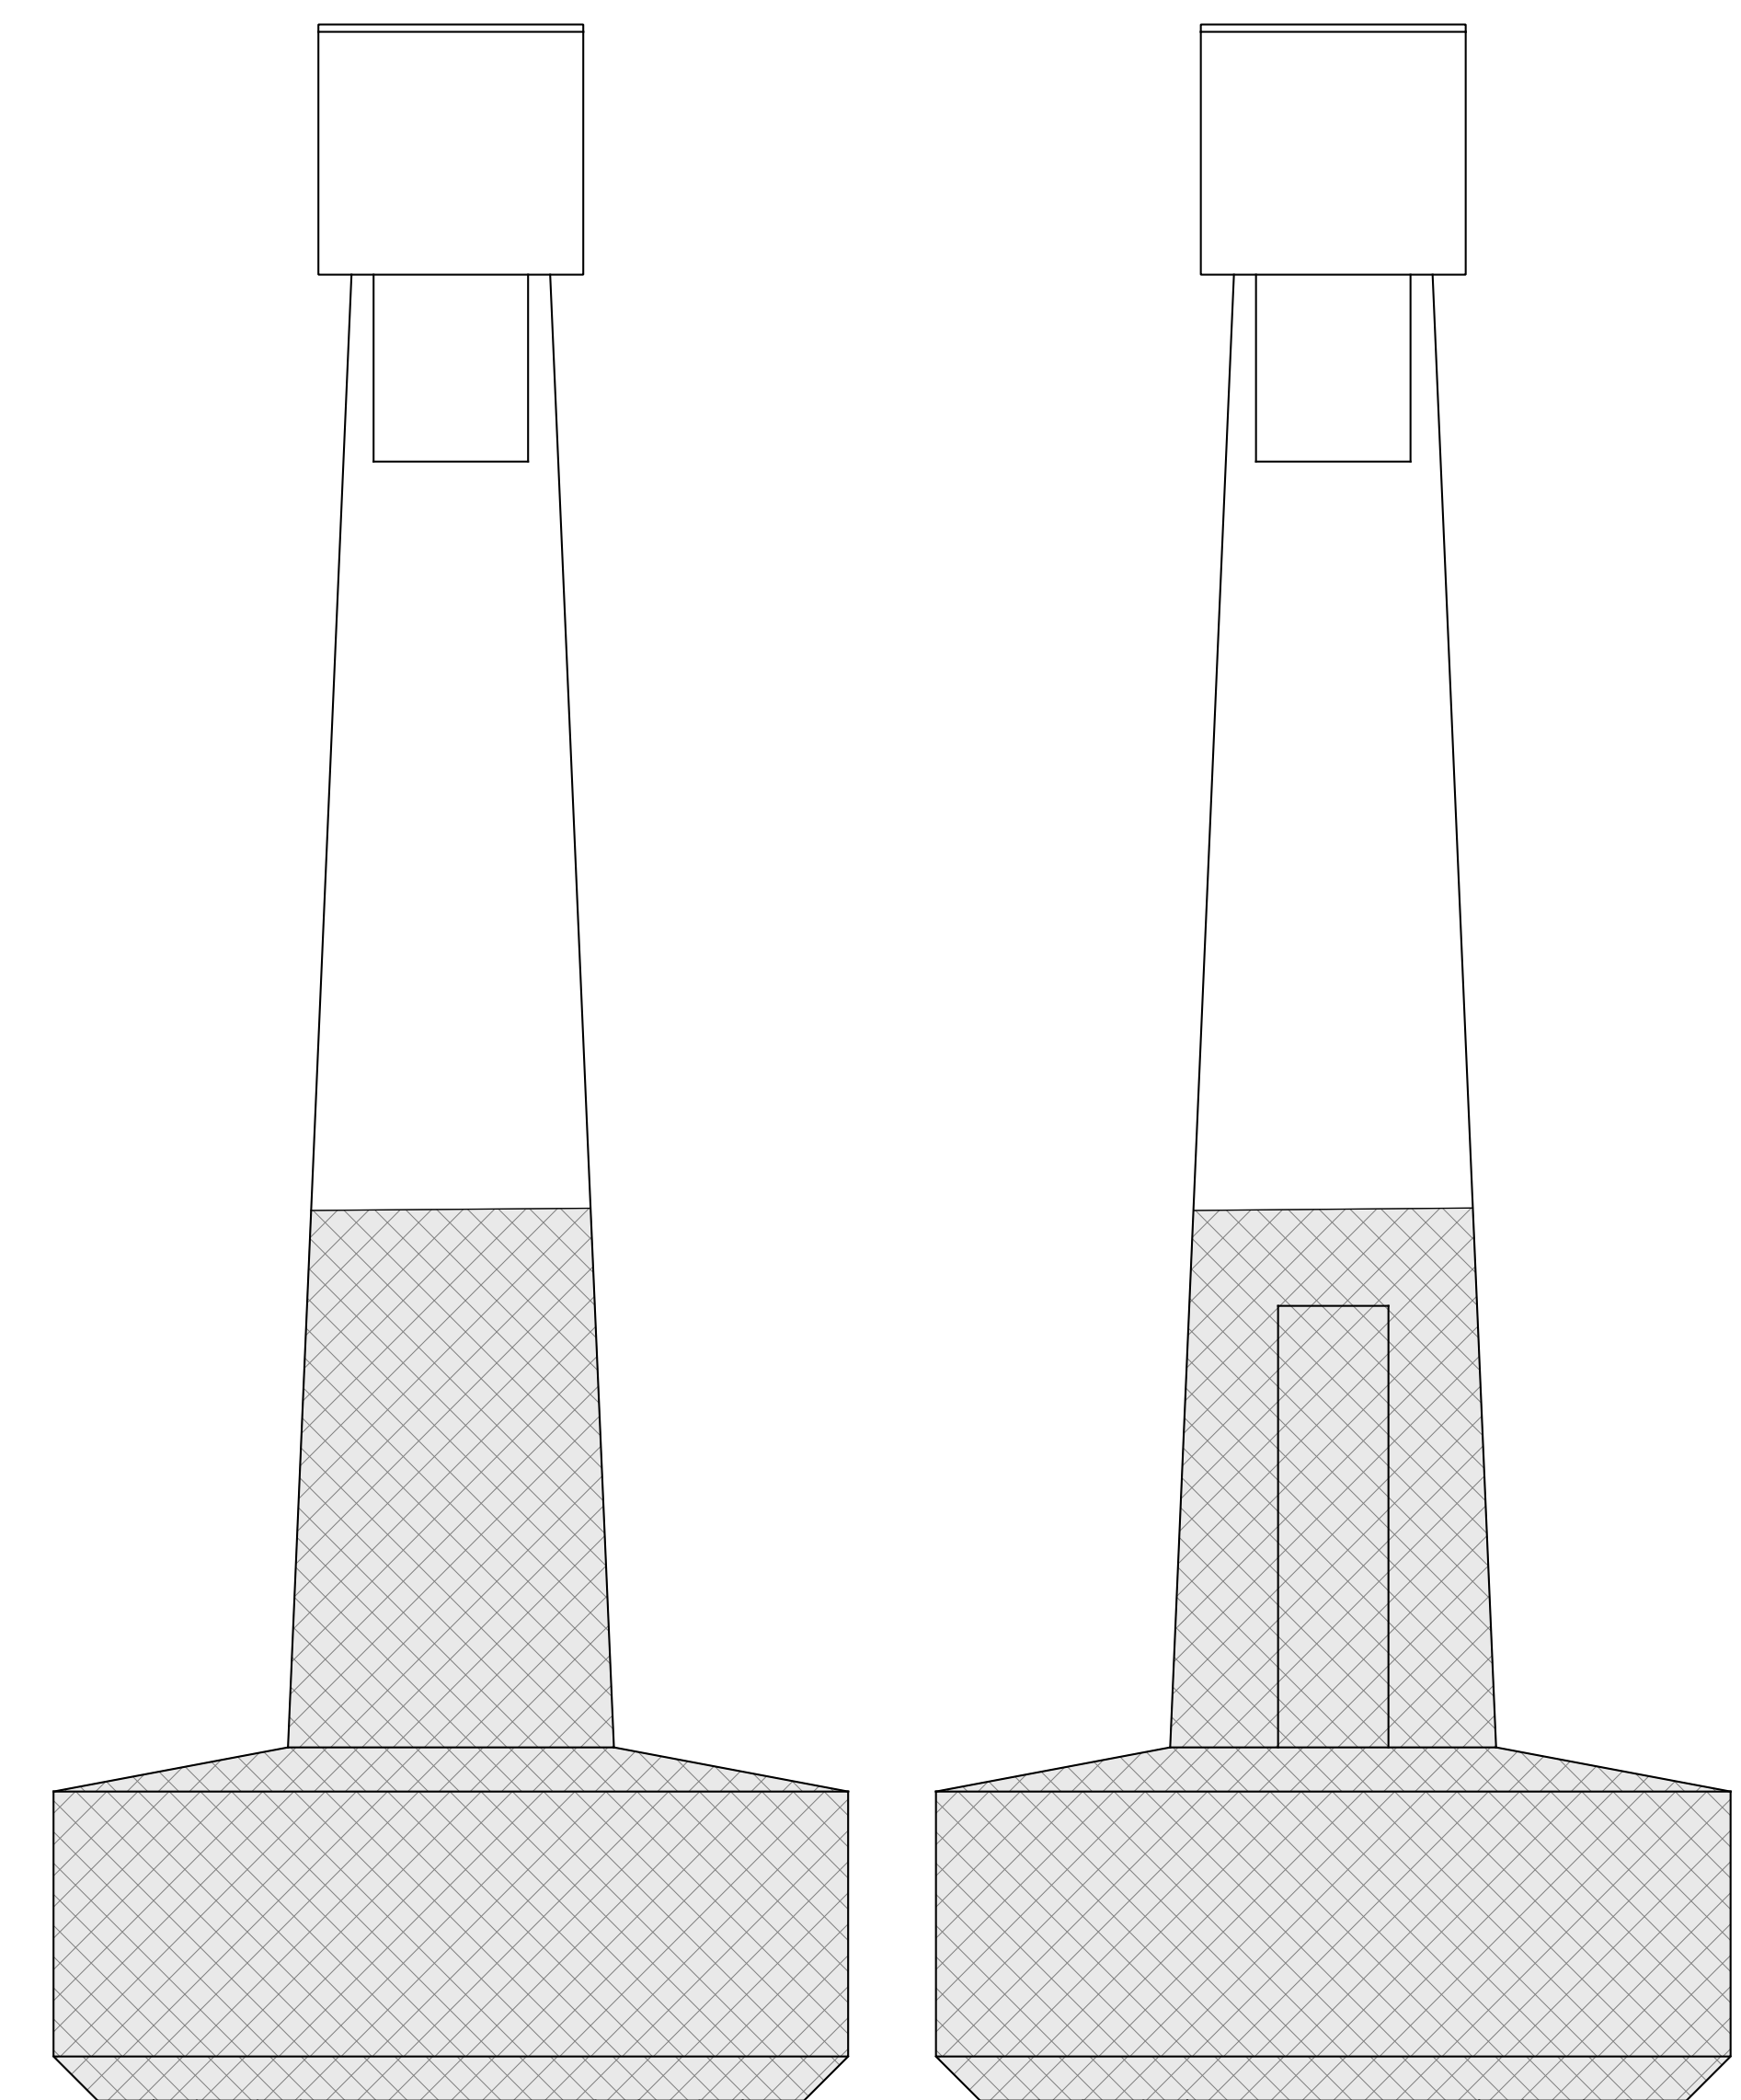

END VIEW NORTH FACE COL. 1

INTERIOR VIEW NORTH FACE COL. 2

- ERI - EPOXY RESIN INJECTION
- FRP - FRP PROTECTIVE SYSTEM
- SHOTCRETE - SHOTCRETE REPAIRS
- PILE FOOTING RESTORATION - PILE FOOTING RESTORATION

▲ FRP PROTECTIVE SYSTEM BELOW WATERLINE MAY INCLUDE APPROVED UNDERWATER MORTAR REPAIRS

PROJECT NO. HB-0017  
DARE COUNTY  
 BRIDGE NO. 270009



DocuSigned by:  
*Eric B. Nelson, Jr.* 7/14/2022  
 ACB89211874CD...

STATE OF NORTH CAROLINA  
 DEPARTMENT OF TRANSPORTATION  
 RALEIGH

BENT 150  
 EAST FACE

DRAWN BY : T. HARTLEY DATE : 2/2019  
 CHECKED BY : J. FARNHAM DATE : 5/2019



DOCUMENT NOT CONSIDERED FINAL UNLESS ALL SIGNATURES COMPLETED

REVISIONS						SHEET NO.
NO.	BY:	DATE:	NO.	BY:	DATE:	TOTAL SHEETS
1			3			355
2			4			355