


PARTIAL UNDERDECK PLAN VIEW

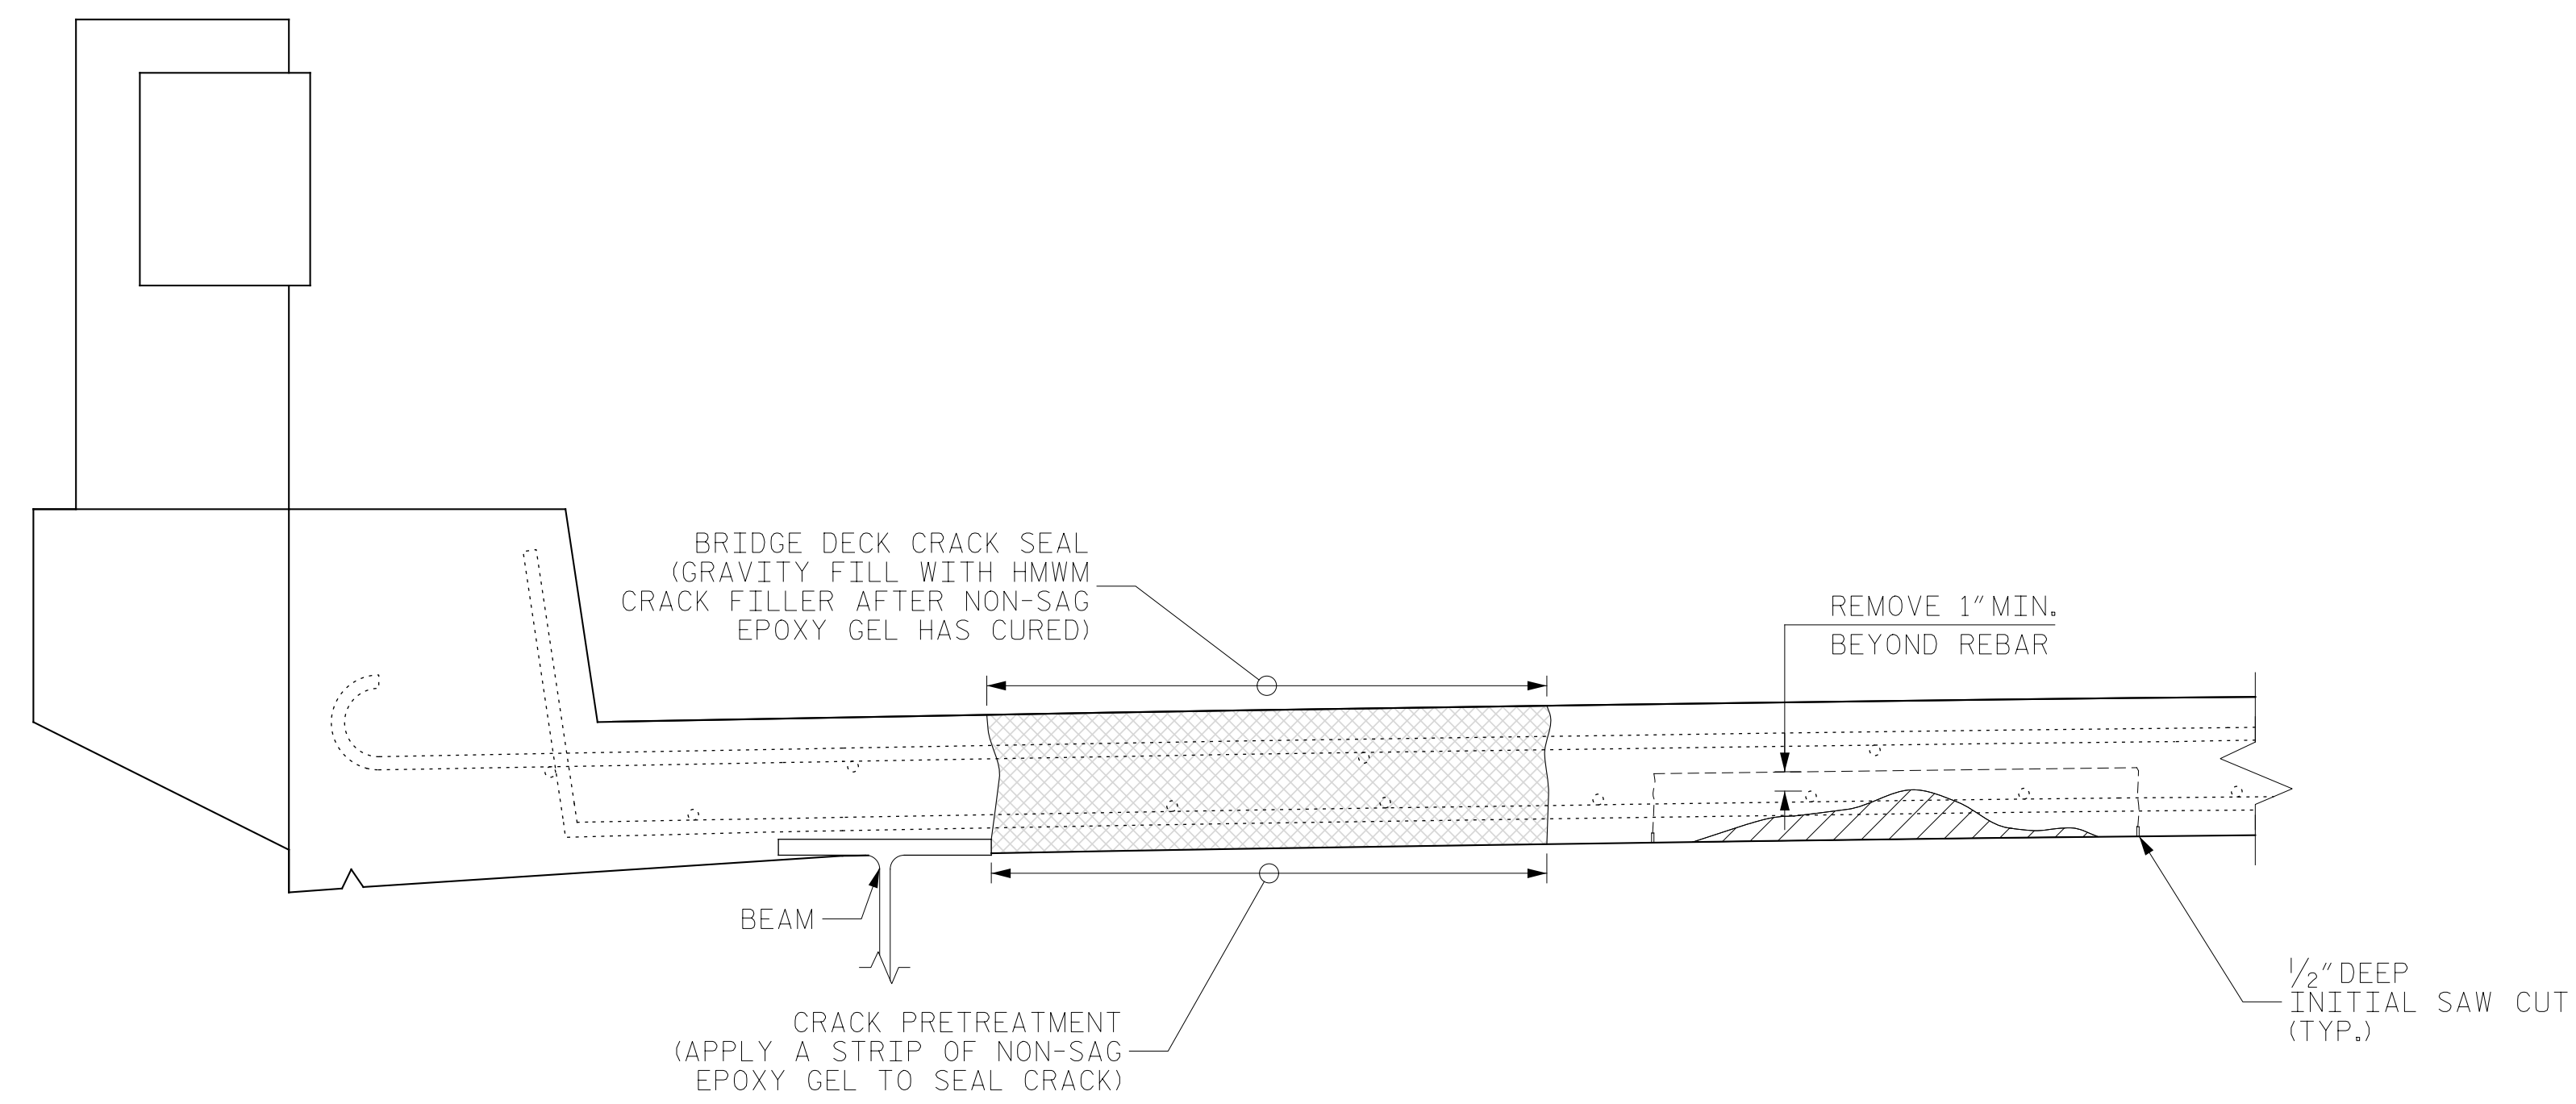

PARTIAL DECK ELEVATION

TYPICAL UNDERDECK REPAIRS

- DEFECT AREA
- FULL DEPTH CRACKING
- DEMOLITION LIMITS

PROJECT NO. HB-0017
DARE COUNTY
 BRIDGE NO. 270009

SHEET 2 OF 2



DocuSigned by:
Eric B. Nelson, Jr. 7/14/2022
 AC880211907ACD

STATE OF NORTH CAROLINA
 DEPARTMENT OF TRANSPORTATION
 RALEIGH

TYPICAL CAP, COLUMN,
 & UNDERDECK REPAIR
 DETAILS

DRAWN BY : M. SPENCER DATE : 03/2019
 CHECKED BY : R. NELSON DATE : 03/2019



DOCUMENT NOT CONSIDERED
 FINAL UNLESS ALL
 SIGNATURES COMPLETED

REVISIONS						SHEET NO.
NO.	BY:	DATE:	NO.	BY:	DATE:	S-327
1			3			TOTAL SHEETS
2			4			355