




SECTION B-B
FOOTING RESTORATION

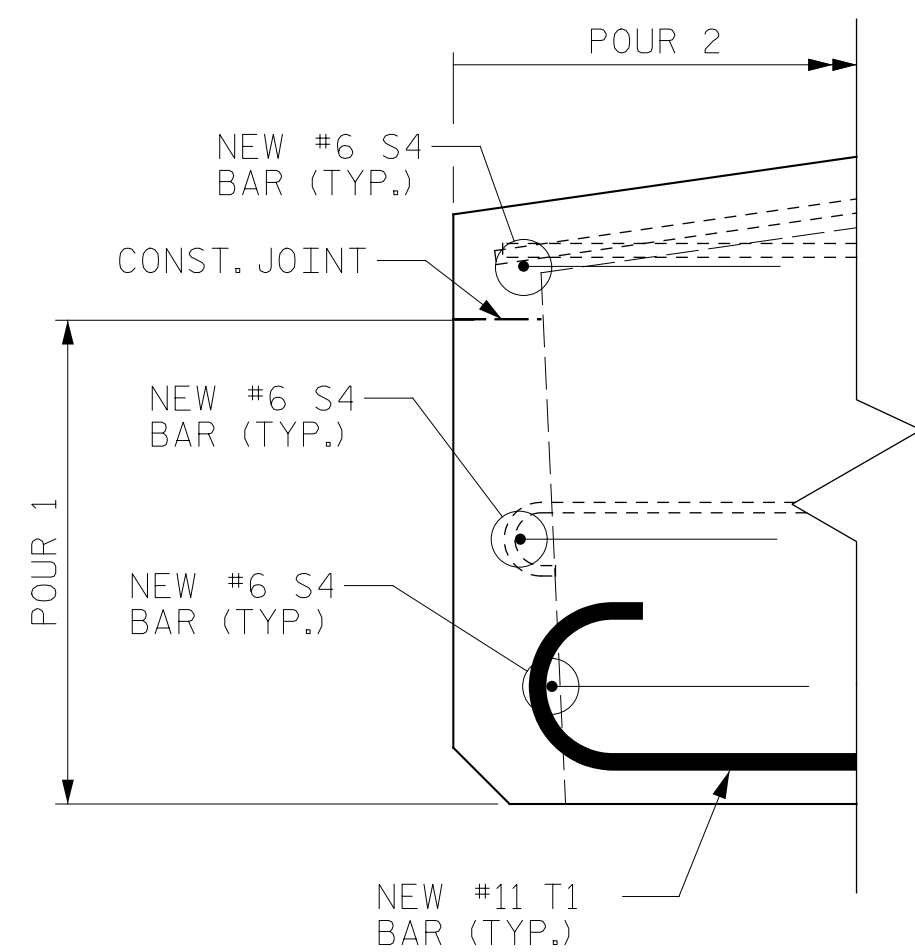


SECTION G-G
FOOTING RESTORATION

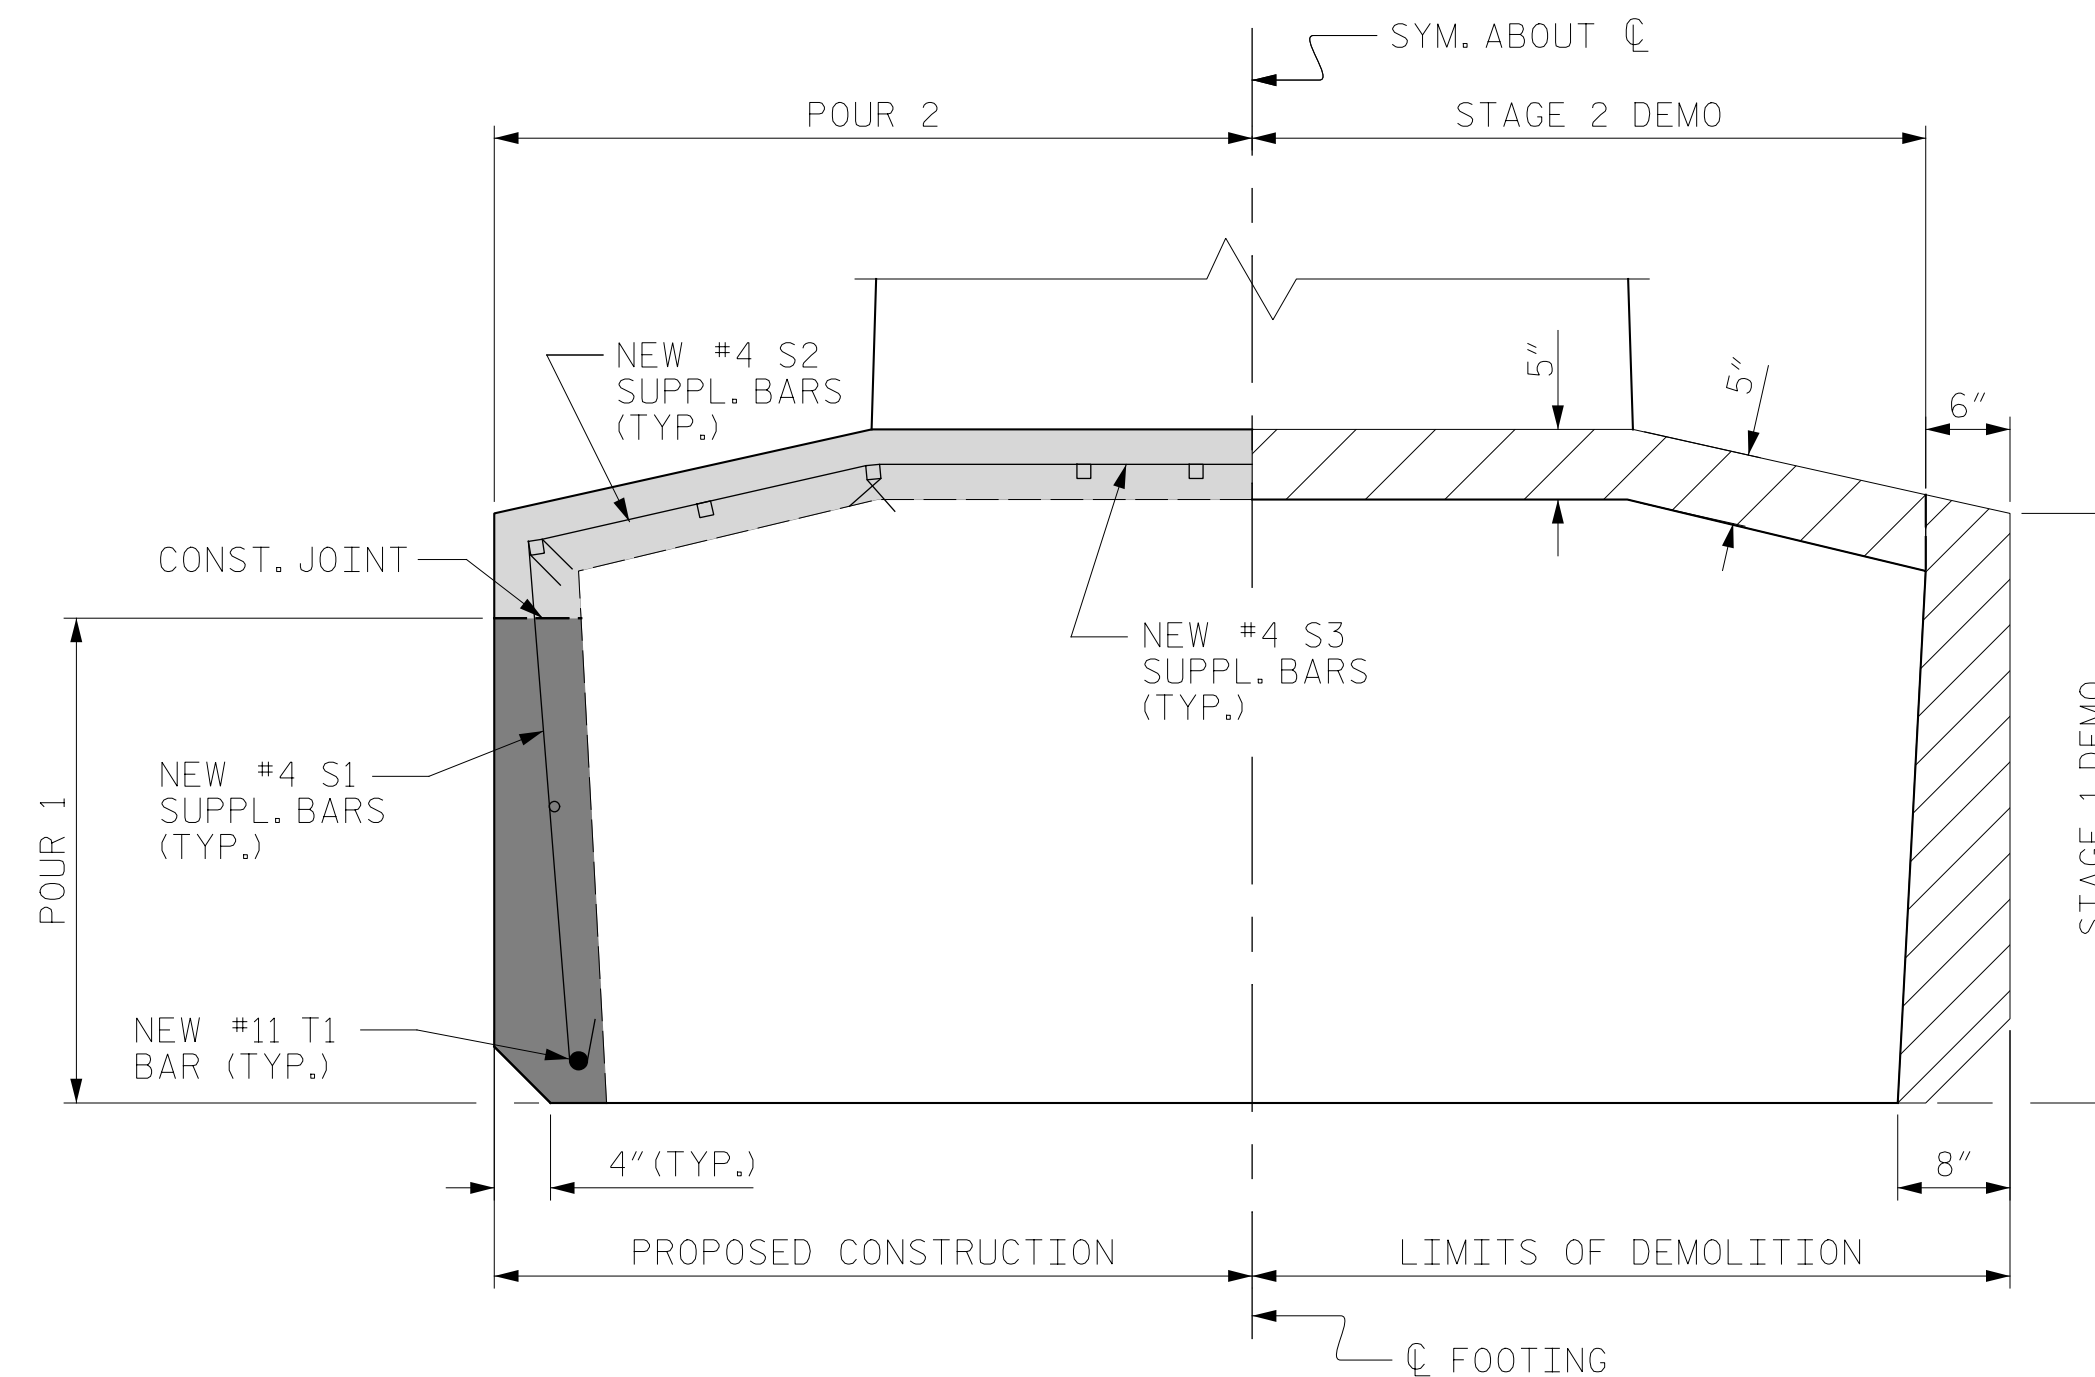

SECTION C-C
FOOTING RESTORATION

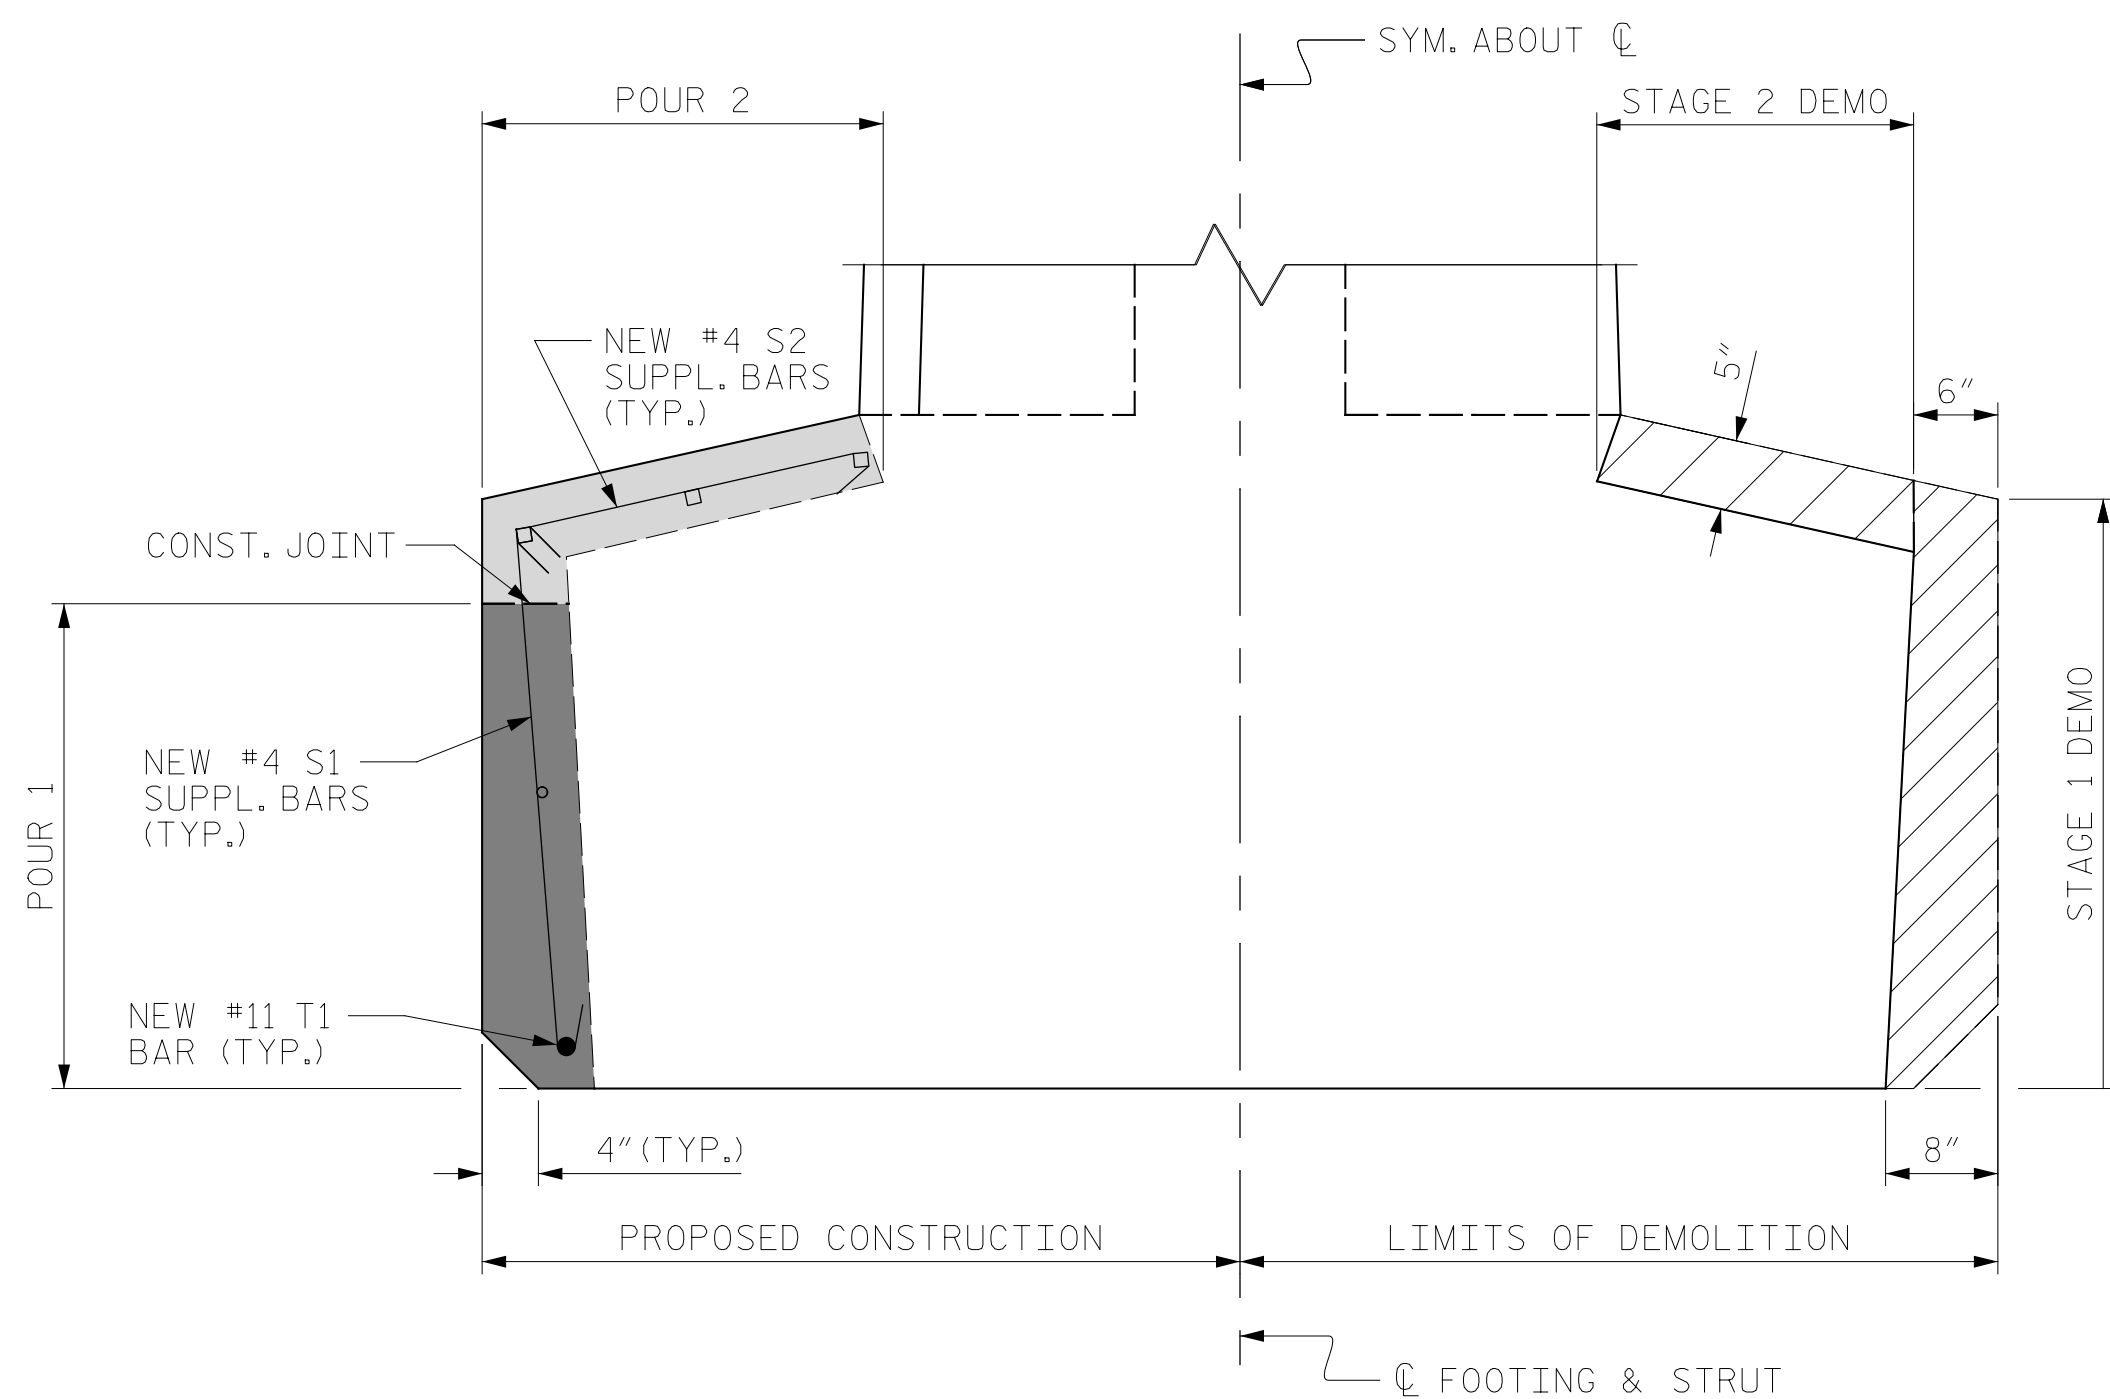

SECTION D-D
FOOTING RESTORATION

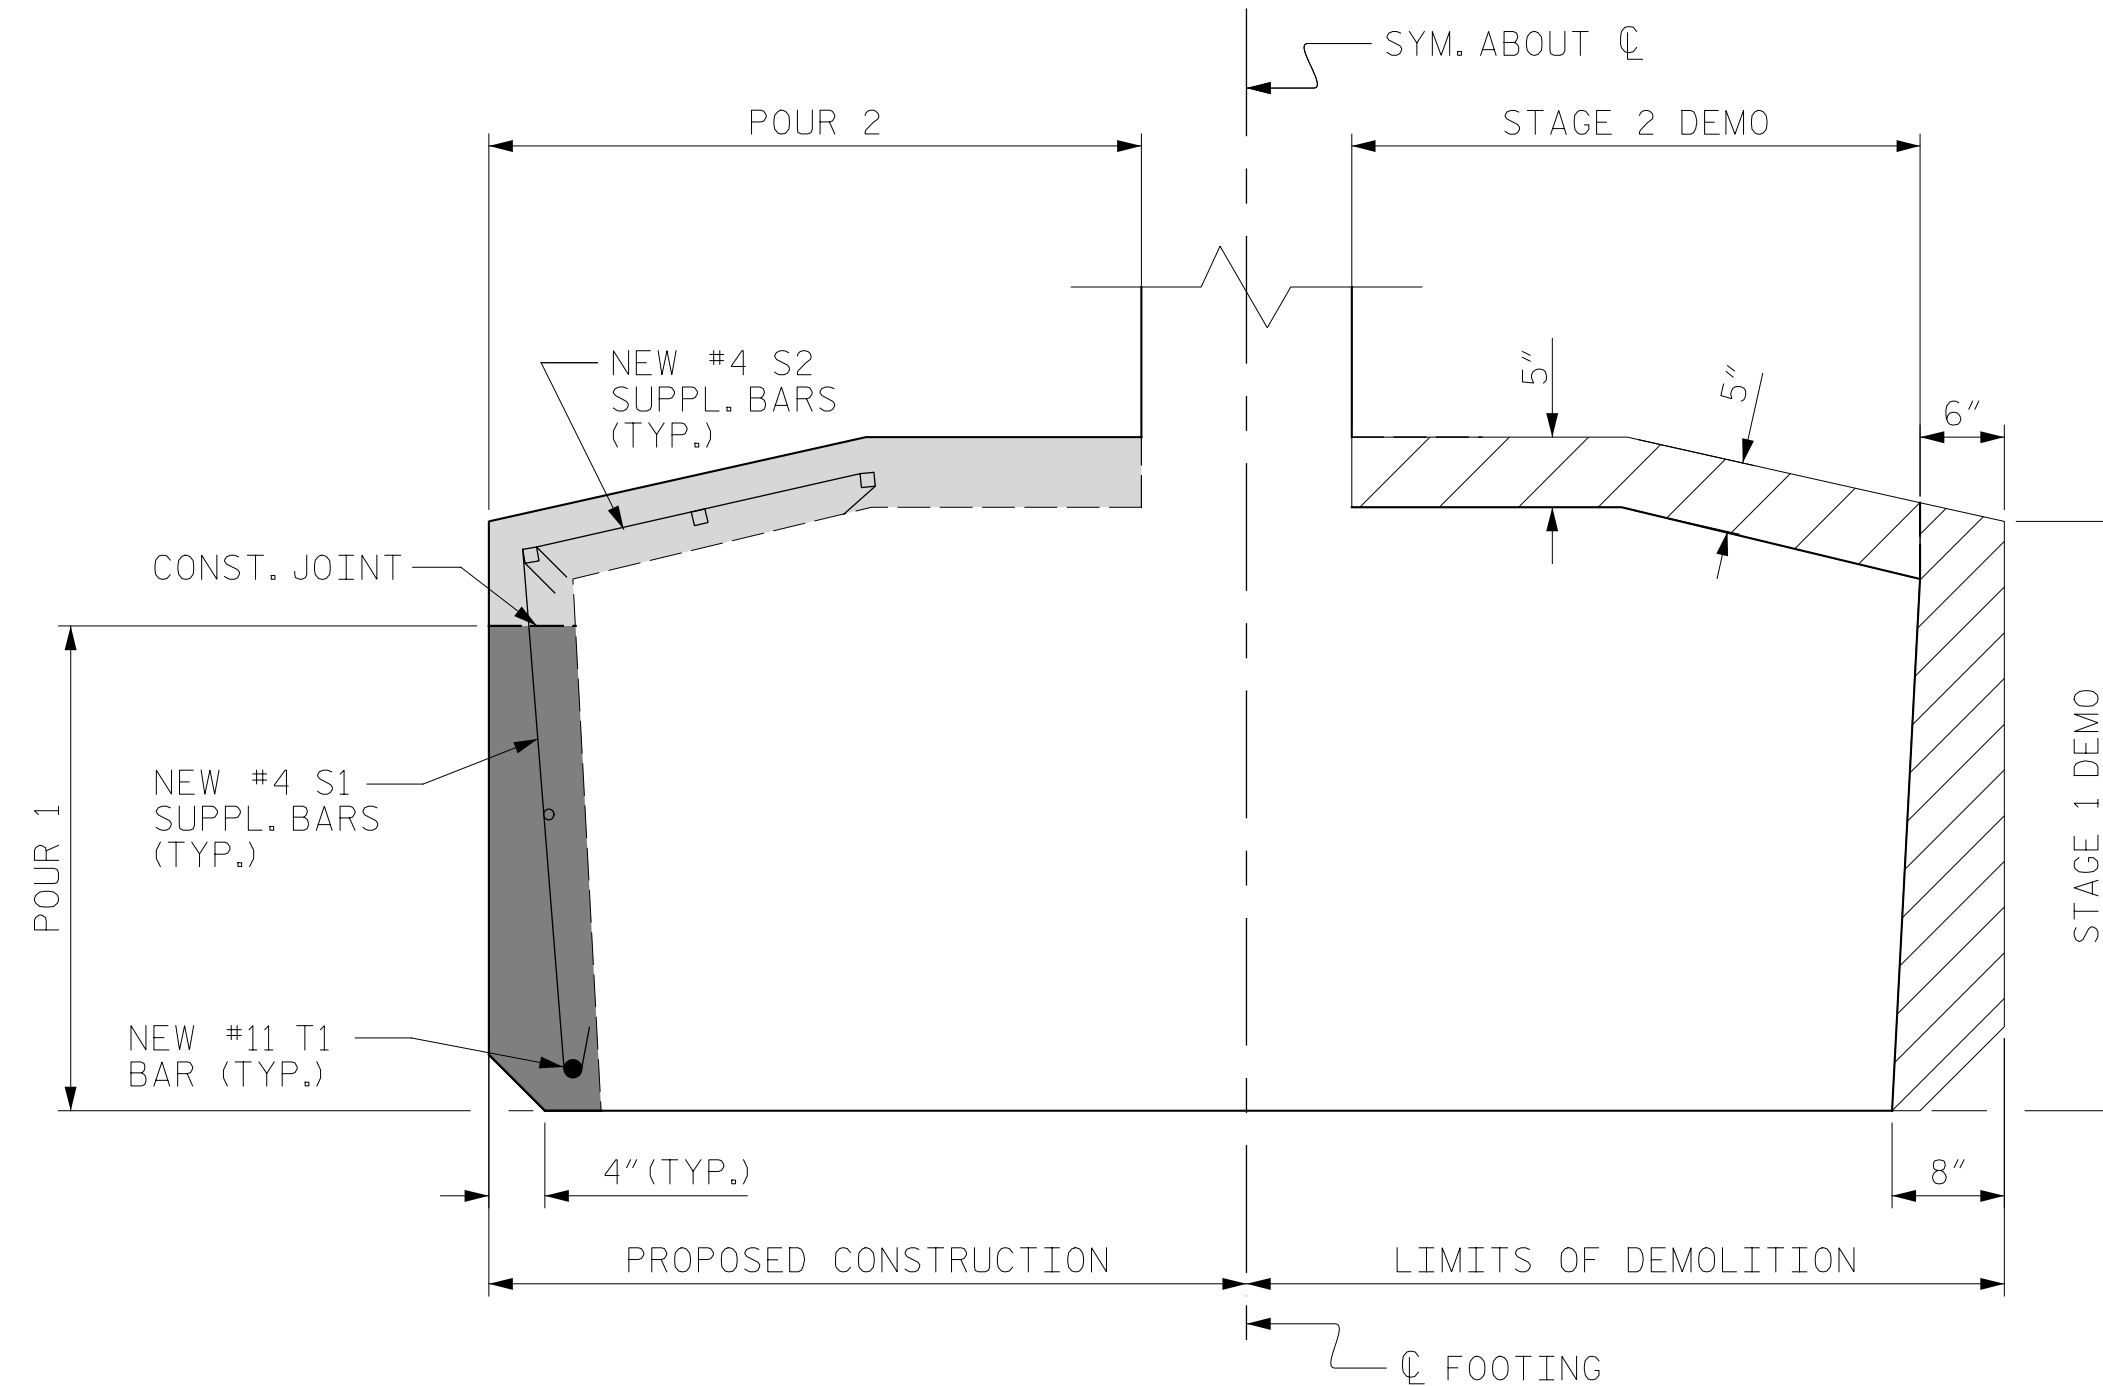


SECTION E-E
FOOTING RESTORATION

- STAGE 1 DEMOLITION
- STAGE 2 DEMOLITION
- POUR 1
- POUR 2


PROJECT NO. HB-0017
DARE COUNTY
 BRIDGE NO. 270009

SHEET 2 OF 3

FOOTING BILL OF MATERIAL (REQUIRED PER BENT)					
BAR	NO.	SIZE	TYPE	LENGTH	WEIGHT
S1	46	#4	1	3'-11 ⁵ / ₈ "	123 LBS
S2	46	#4	1	3'-8"	114 LBS
S3	6	#4	1	5'-5"	22 LBS
S4	6	#6	3	12'-6"	113 LBS
T1	2	#11	2	31'-4"	333 LBS
REINFORCING STEEL					705 LBS
CLASS AA CONCRETE					9.3 C.Y.

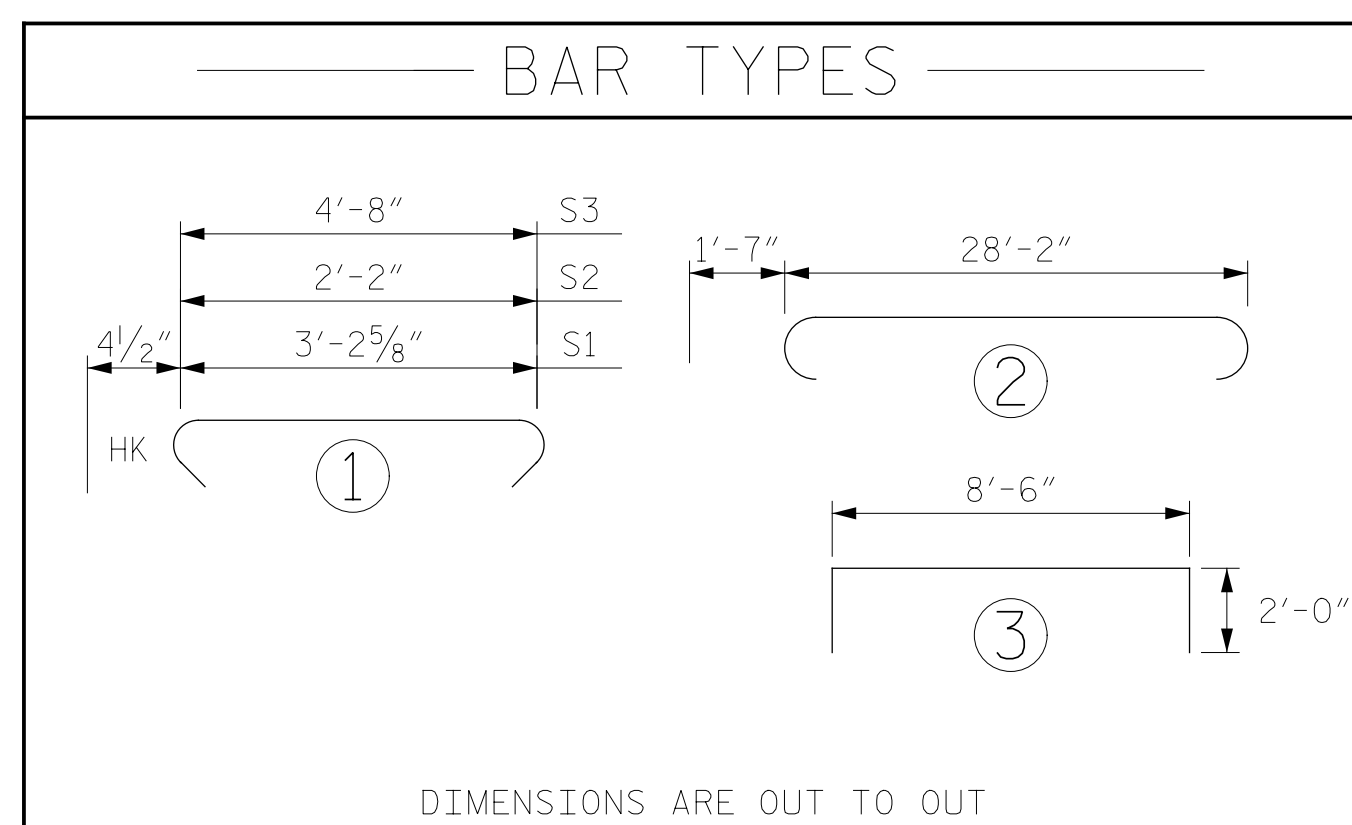

DIMENSIONS ARE OUT TO OUT

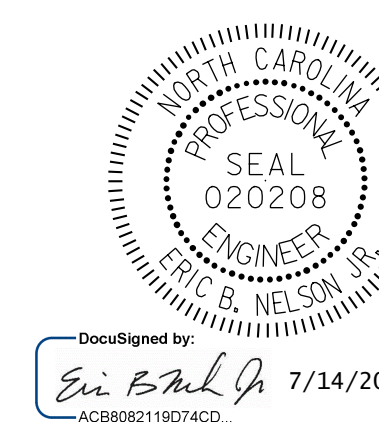

DOCUMENT NOT CONSIDERED FINAL UNLESS ALL SIGNATURES COMPLETED

STATE OF NORTH CAROLINA DEPARTMENT OF TRANSPORTATION RALEIGH					
PILE FOOTING RESTORATION BENT 133 THRU 136 141 AND 142					
REVISIONS					
NO.	BY:	DATE:	NO.	BY:	DATE:
1			3		
2			4		

SHEET NO.	S-347
TOTAL SHEETS	355

DRAWN BY: T. HARTLEY DATE: 4/2019
 CHECKED BY: R. NELSON DATE: 4/2019