




SECTION B-B
FOOTING RESTORATION

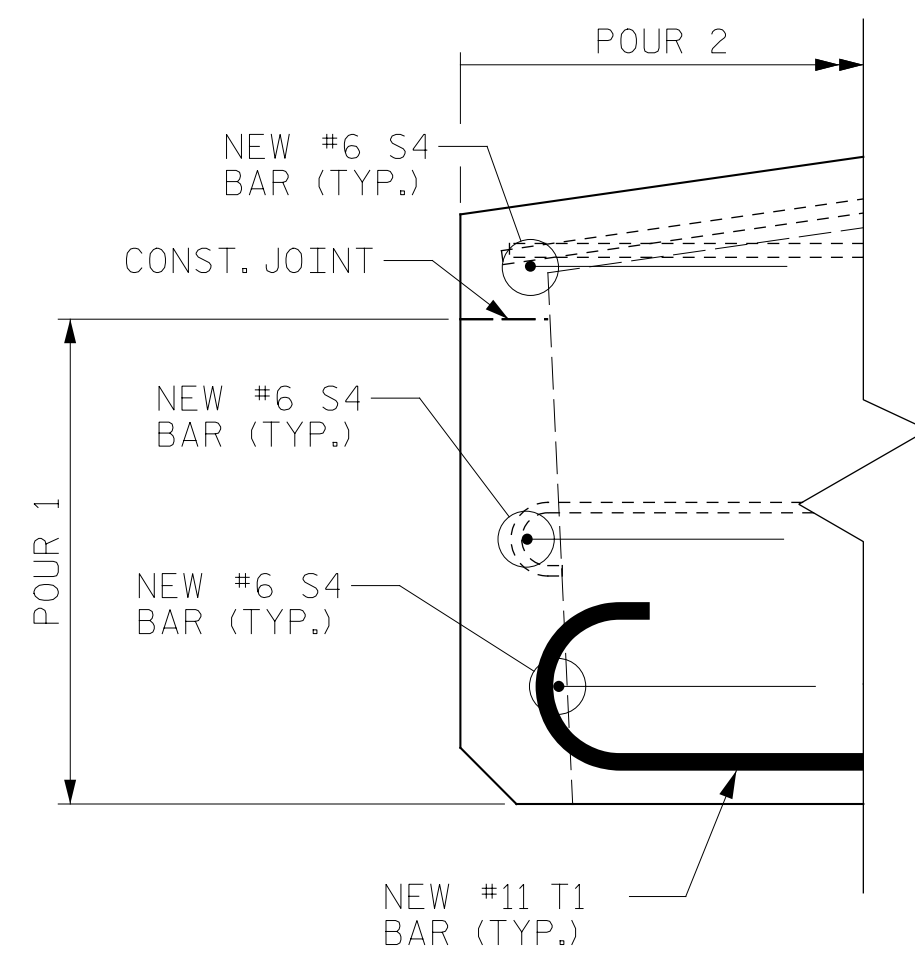


SECTION G-G
FOOTING RESTORATION

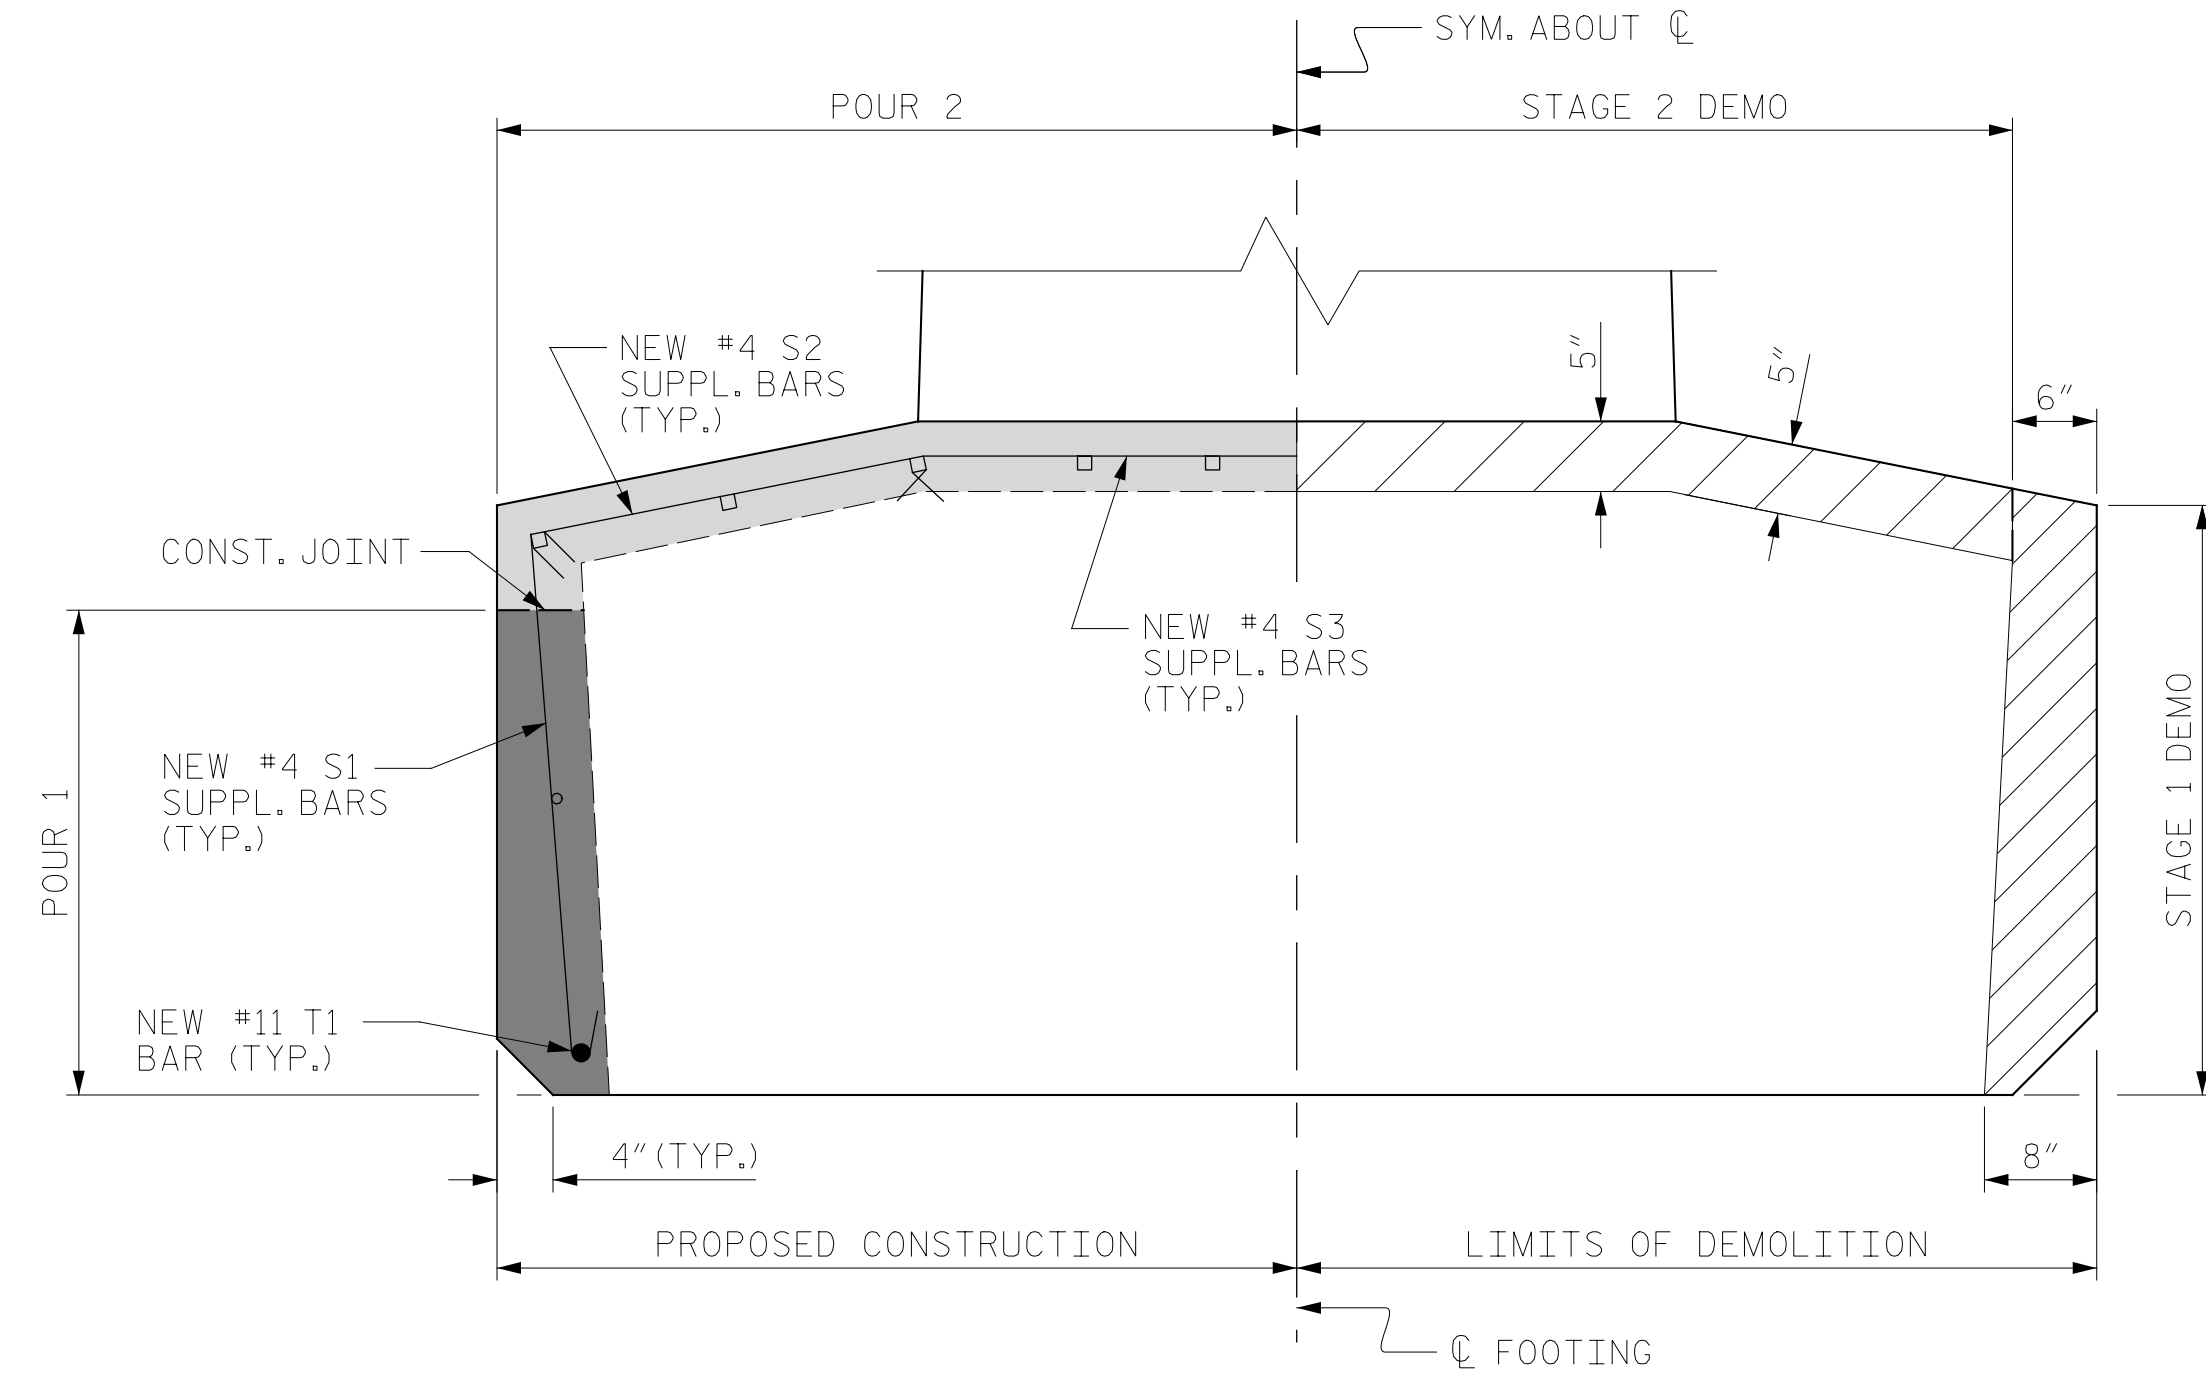

SECTION C-C
FOOTING RESTORATION

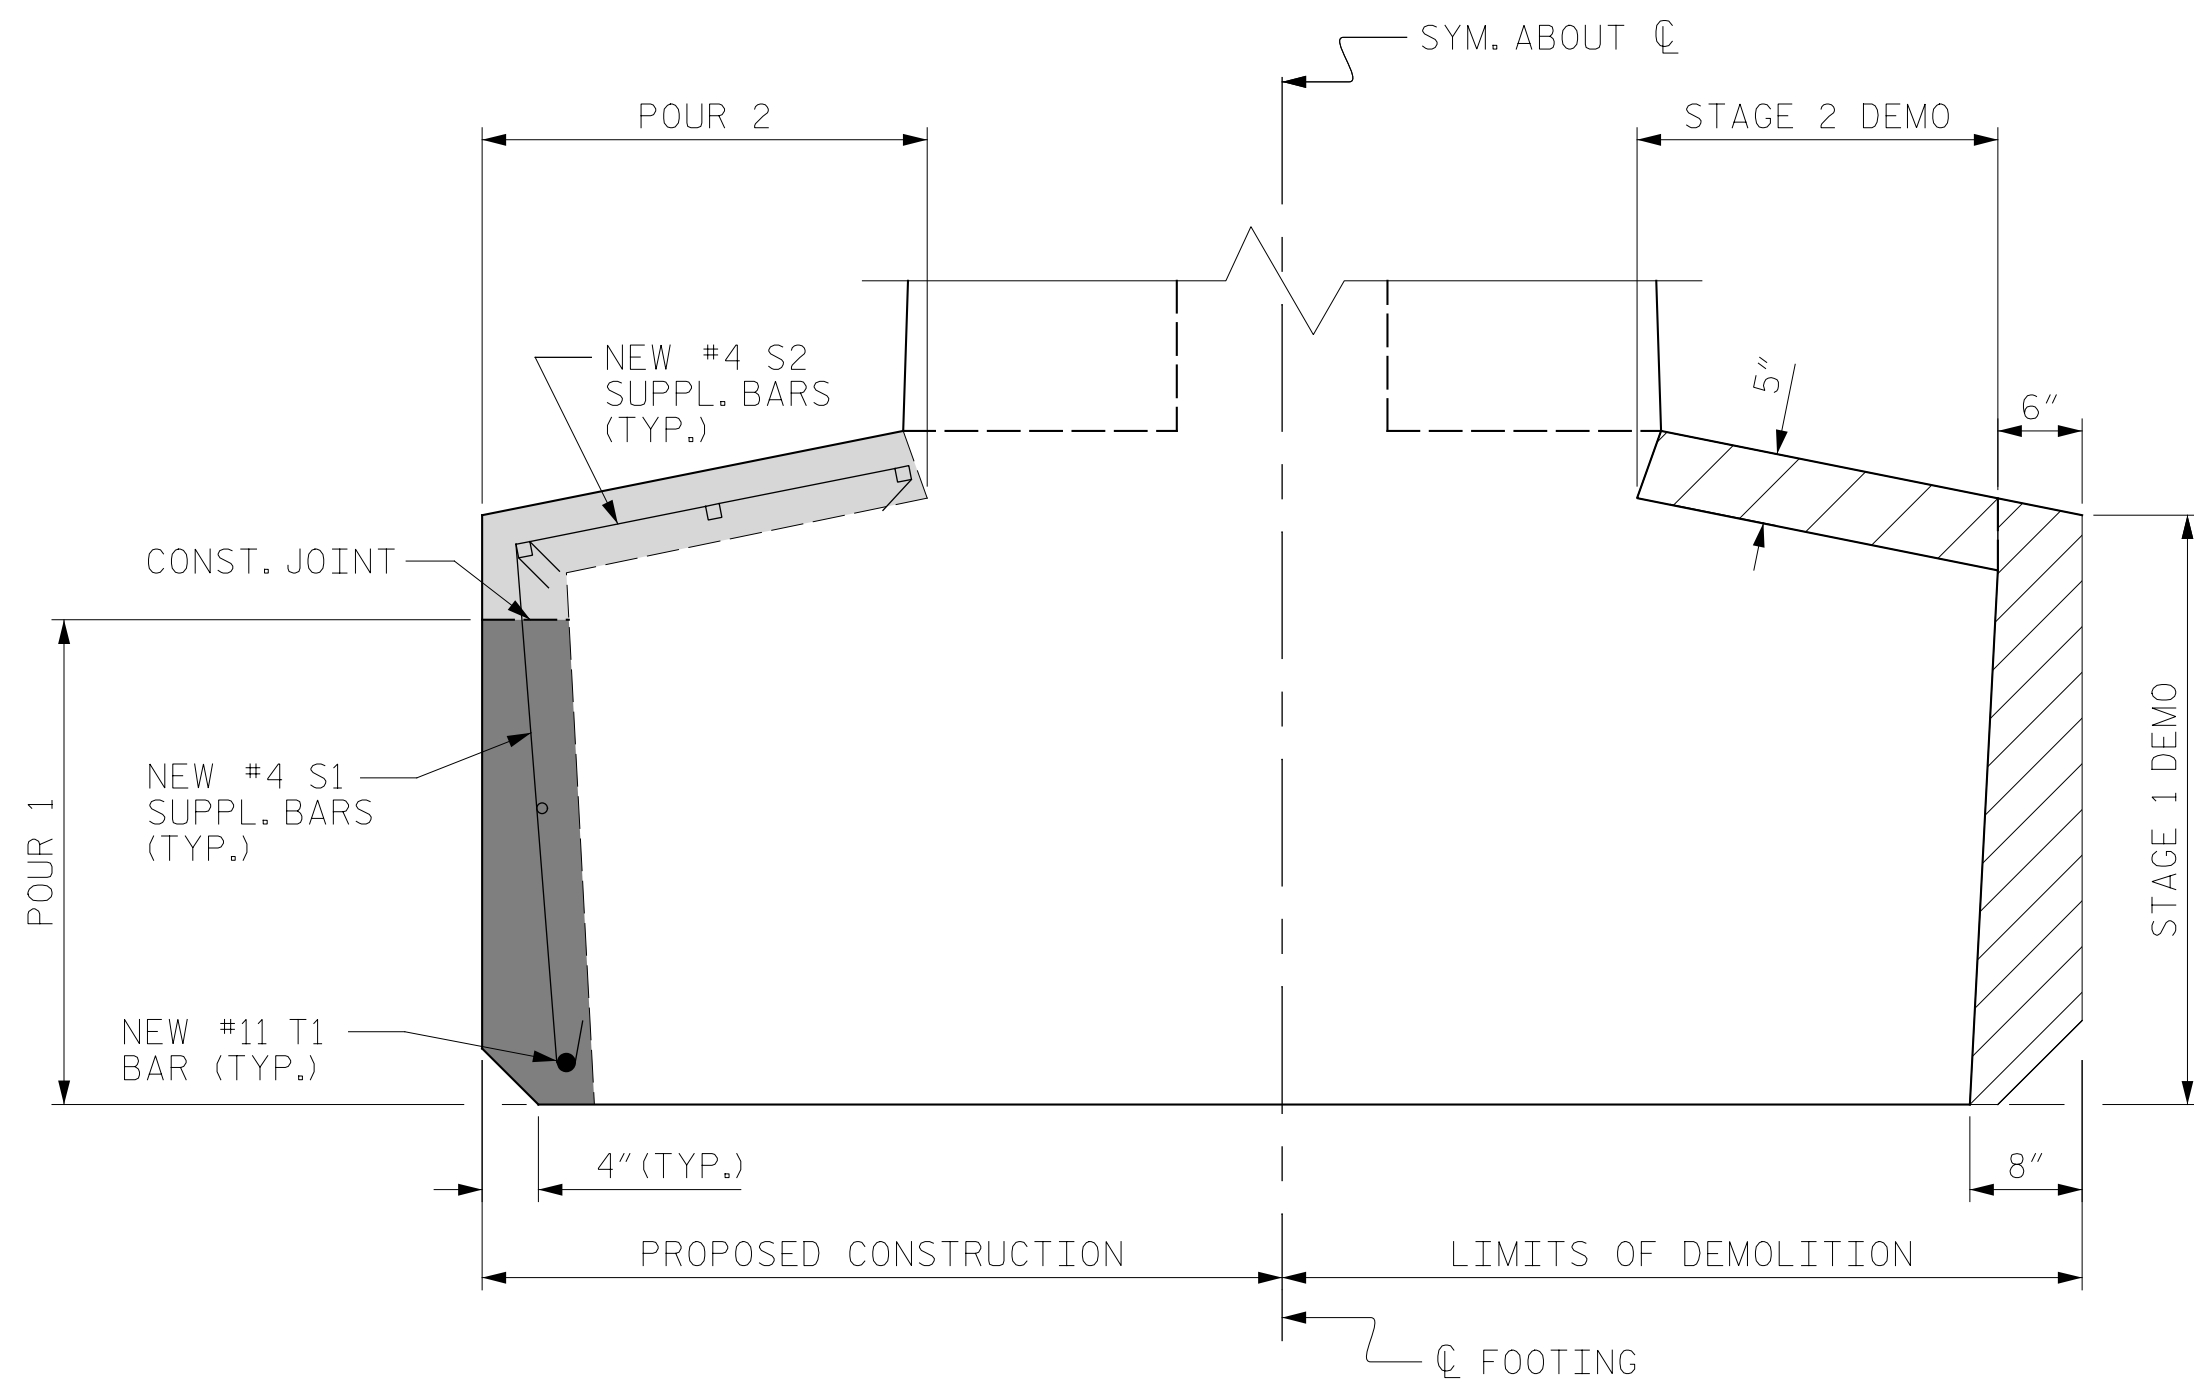

SECTION D-D
FOOTING RESTORATION

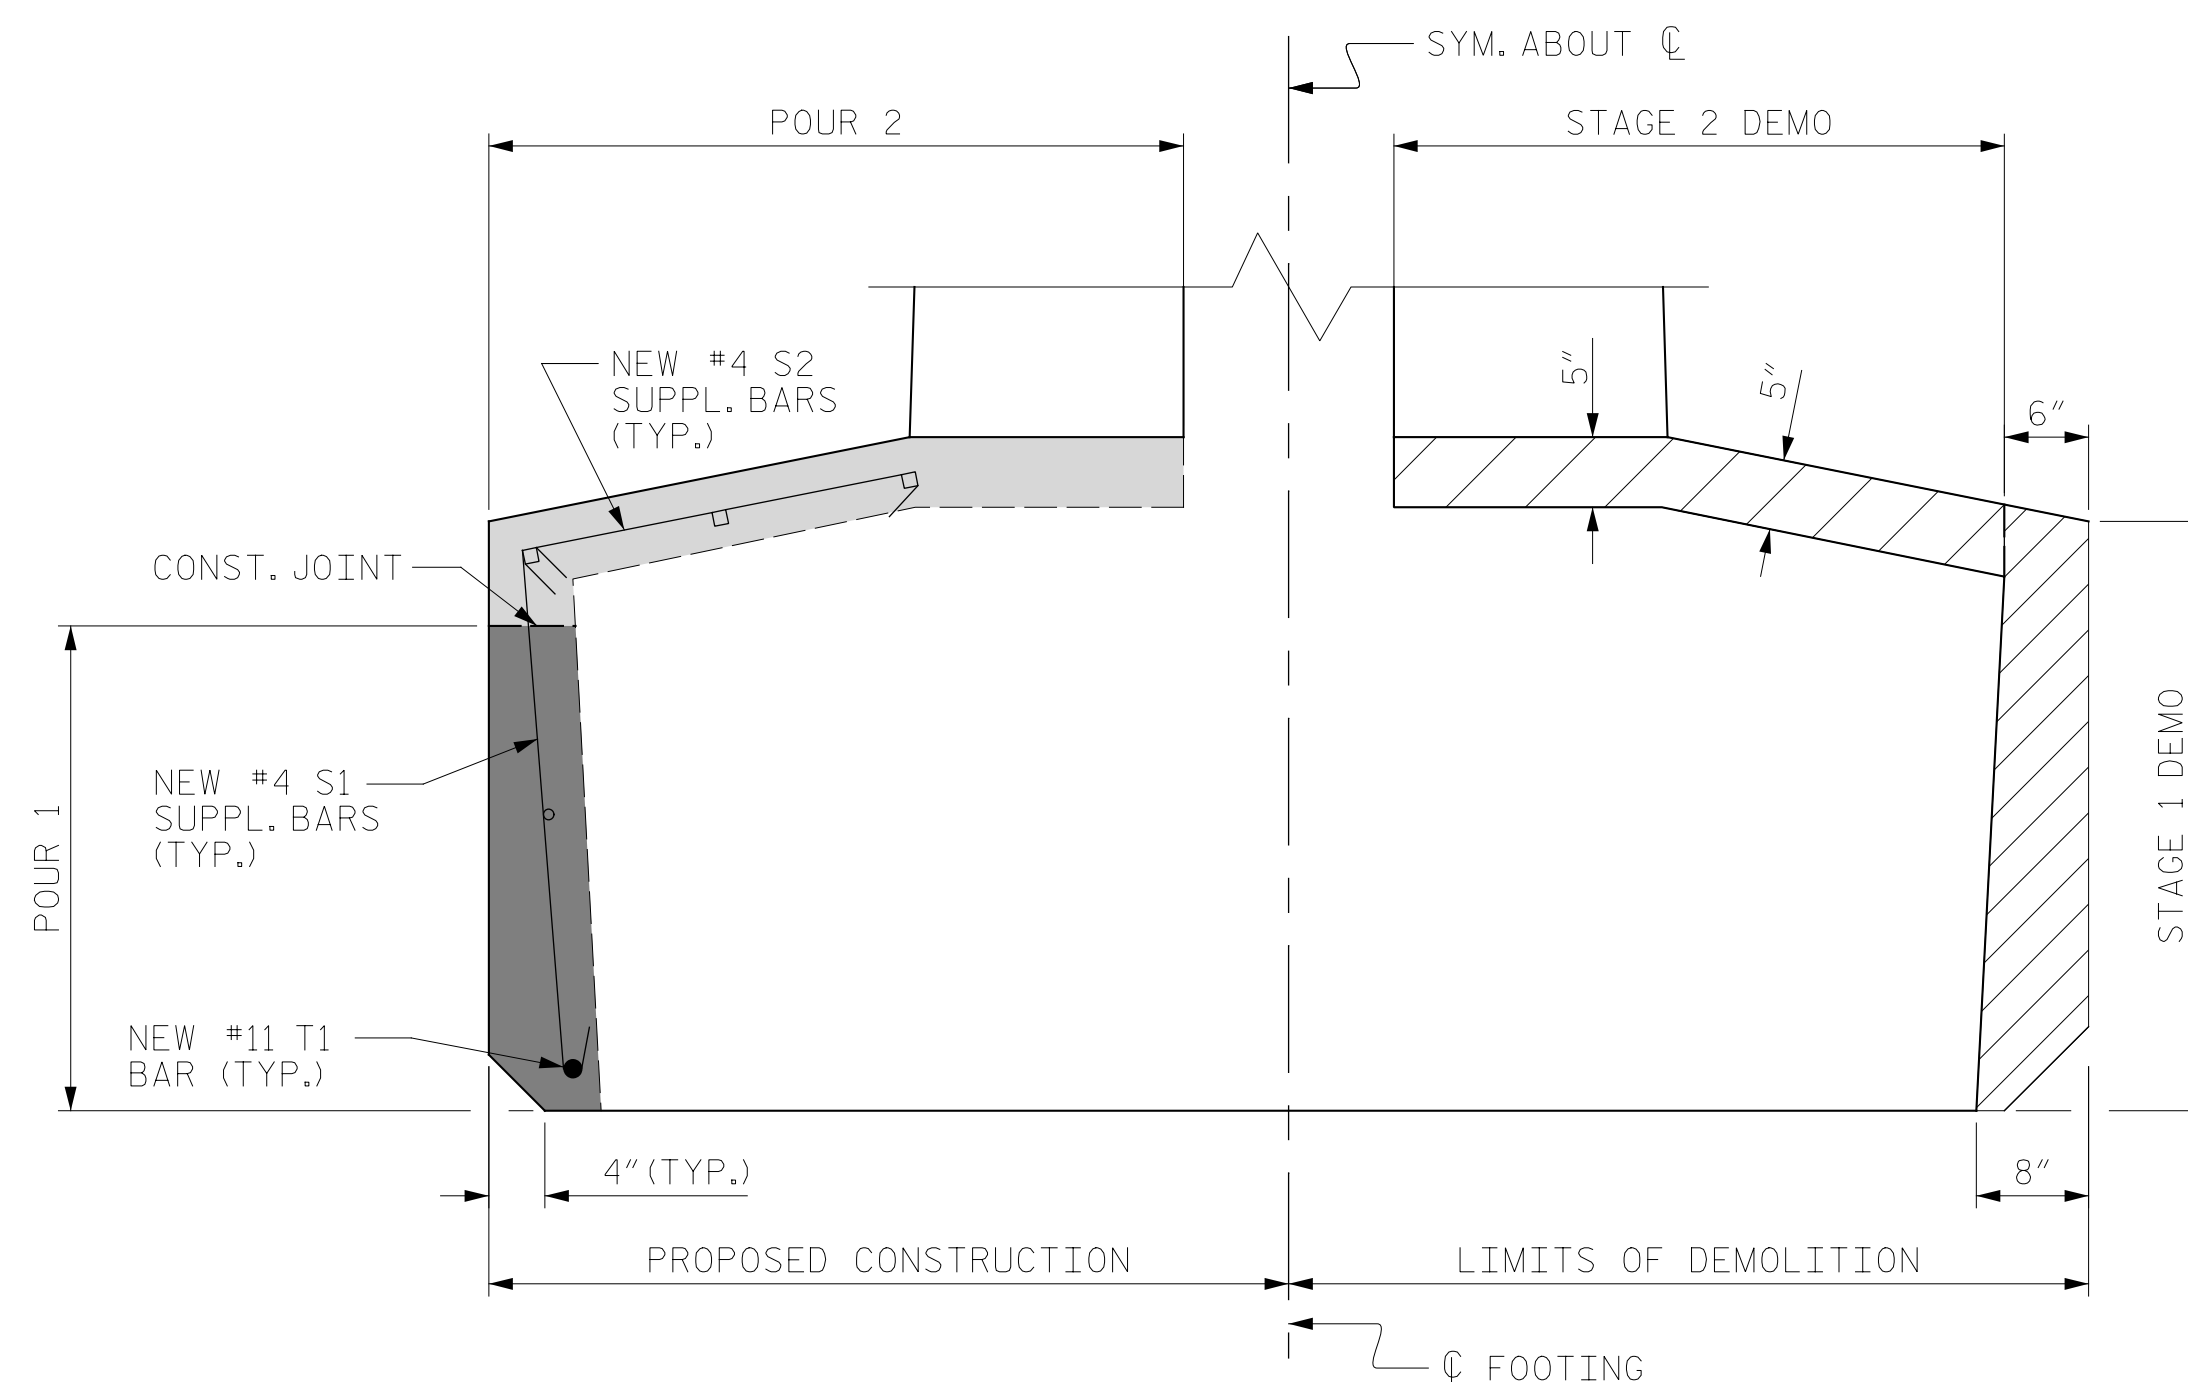

SECTION E-E
FOOTING RESTORATION



- STAGE 1 DEMOLITION
- STAGE 2 DEMOLITION
- POUR 1
- POUR 2

PROJECT NO. HB-0017
DARE COUNTY
 BRIDGE NO. 270009

SHEET 2 OF 3

FOOTING BILL OF MATERIAL (REQUIRED PER BENT)

BAR	NO.	SIZE	TYPE	LENGTH	WEIGHT
S1	60	#4	1	3'-11 ⁵ / ₈ "	160 LBS
S2	60	#4	1	3'-2"	128 LBS
S3	6	#4	1	5'-5"	22 LBS
S4	6	#6	3	13'-0"	117 LBS
T1	2	#11	2	42'-2"	448 LBS
REINFORCING STEEL					875 LBS
CLASS AA CONCRETE					11.8 C.Y.

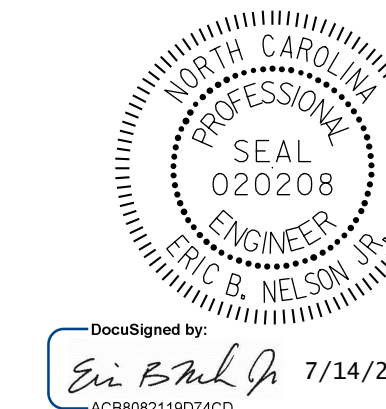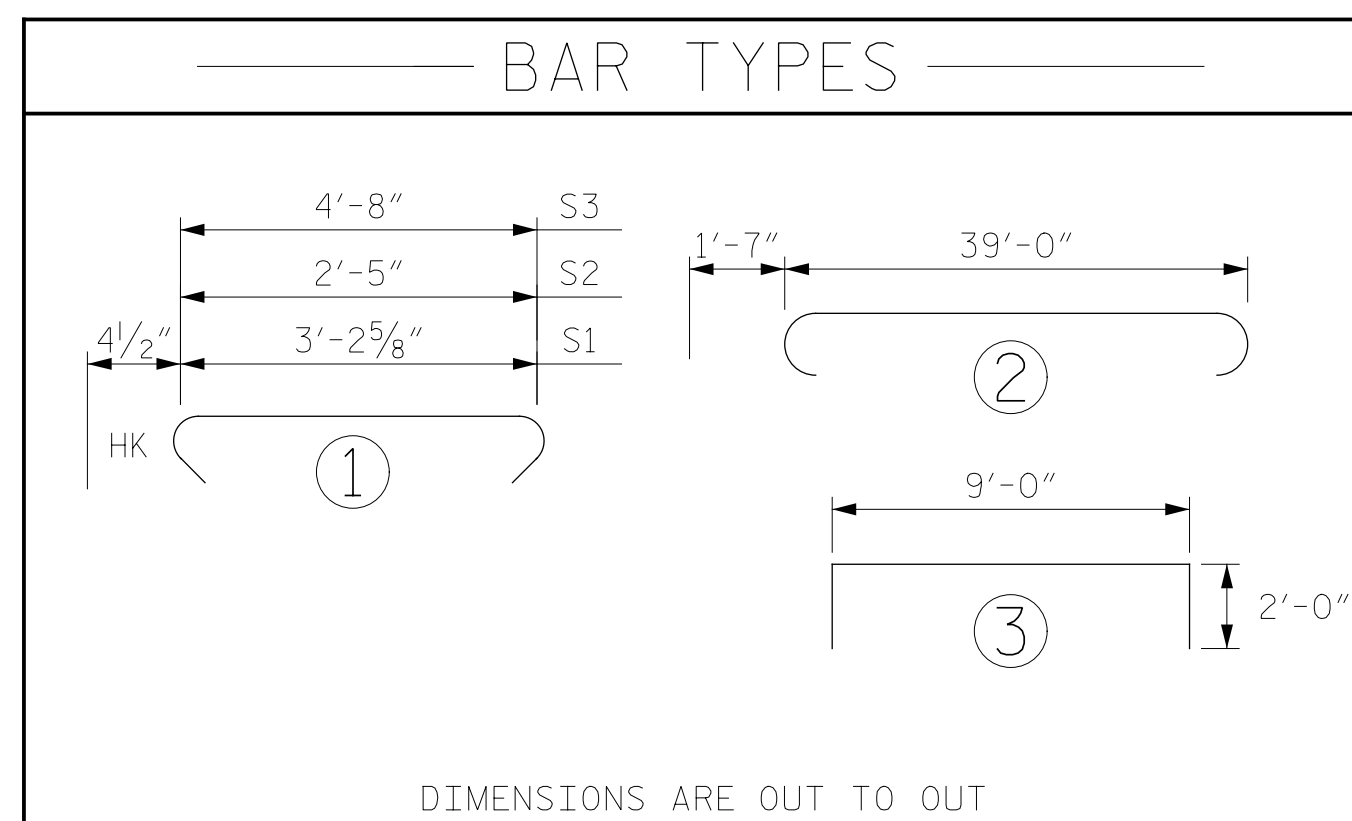

DOCUMENT NOT CONSIDERED FINAL UNLESS ALL SIGNATURES COMPLETED

STATE OF NORTH CAROLINA
 DEPARTMENT OF TRANSPORTATION
 RALEIGH

**PILE FOOTING RESTORATION
 BENT 137 AND 138**

REVISIONS						SHEET NO.
NO.	BY:	DATE:	NO.	BY:	DATE:	S-350
1			3			TOTAL SHEETS
2			4			355

DRAWN BY: T. HARTLEY DATE: 4/2019
 CHECKED BY: R. NELSON DATE: 4/2019