




SECTION B-B
FOOTING RESTORATION

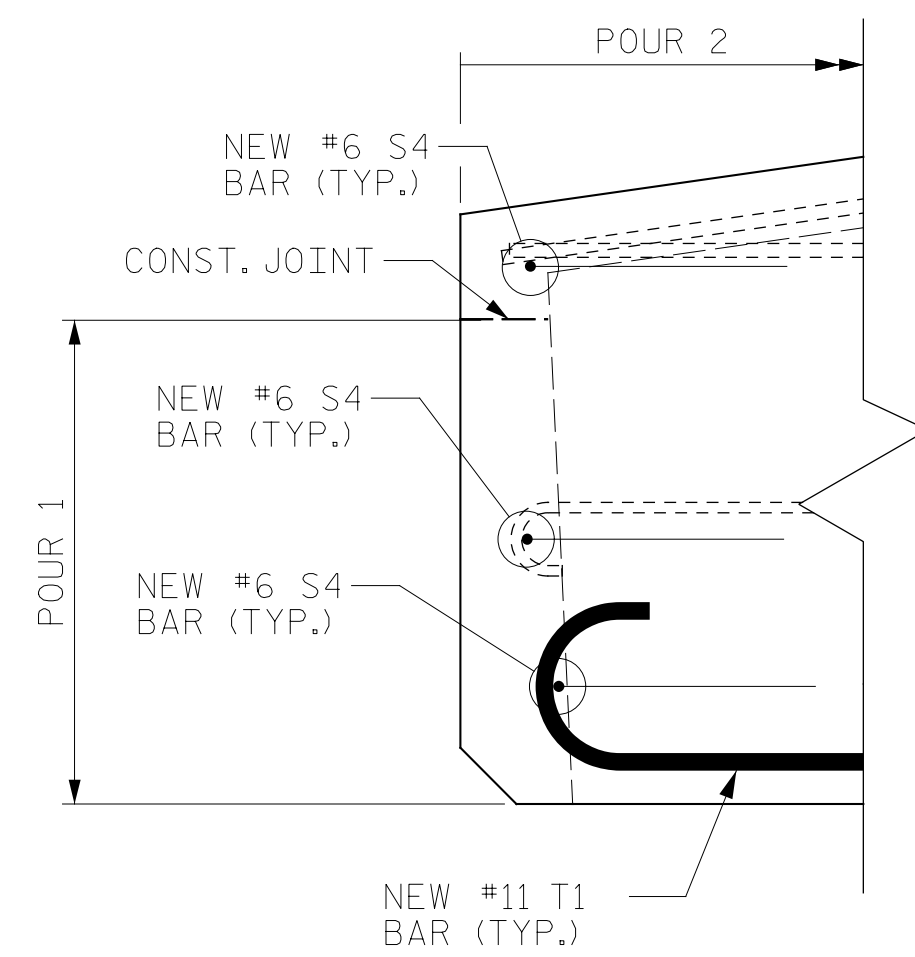


SECTION G-G
FOOTING RESTORATION

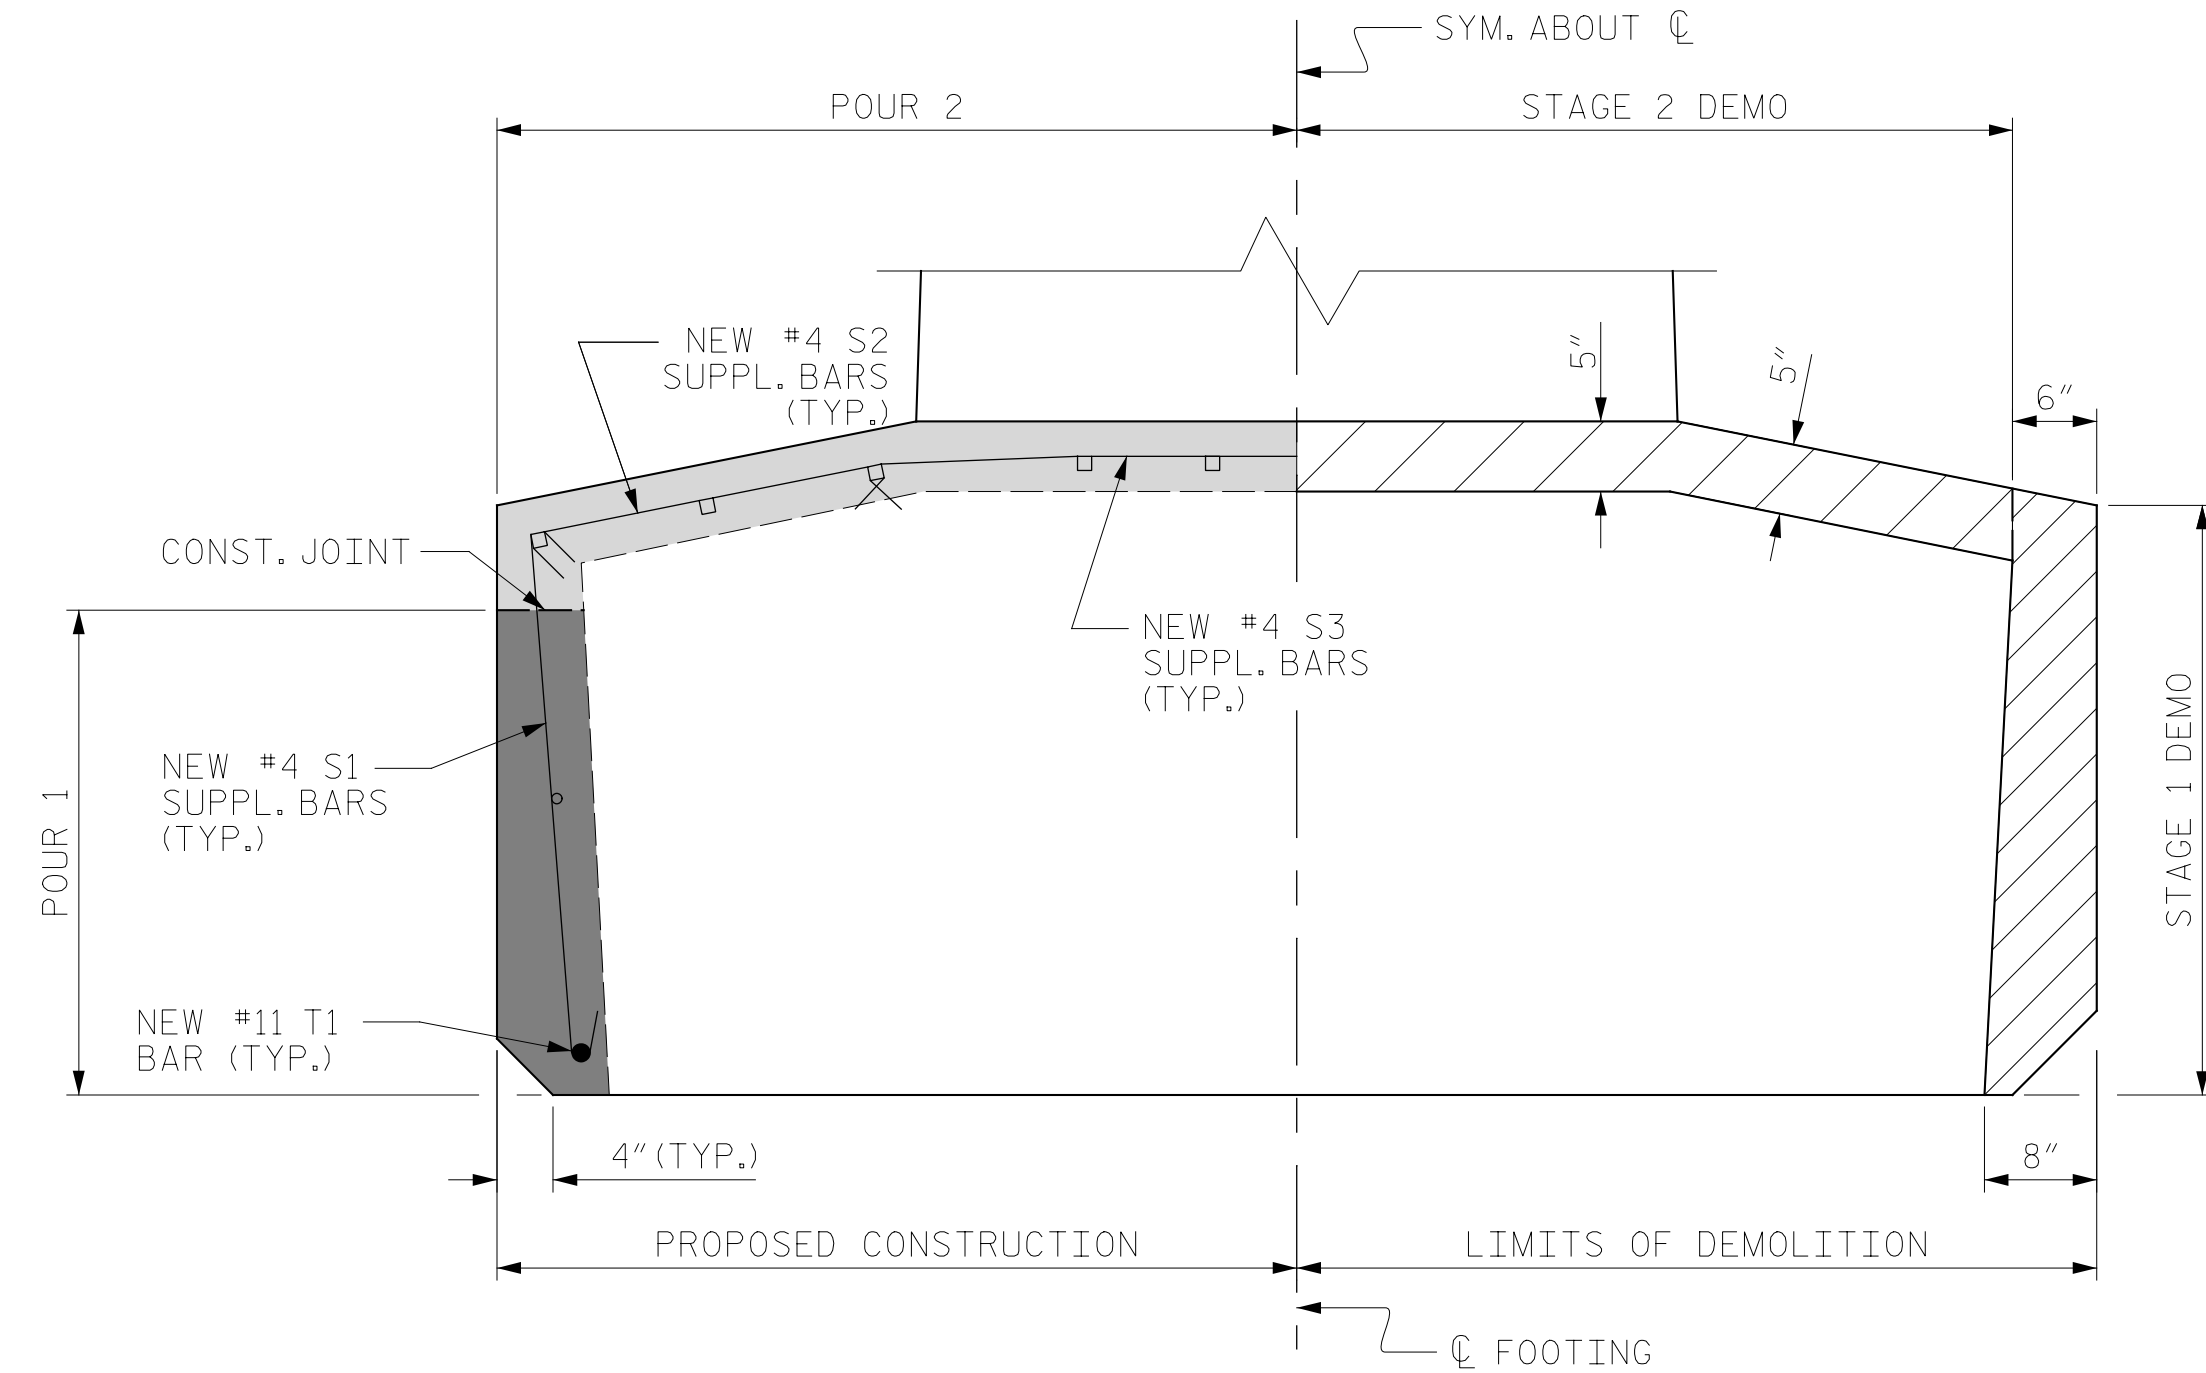

SECTION C-C
FOOTING RESTORATION

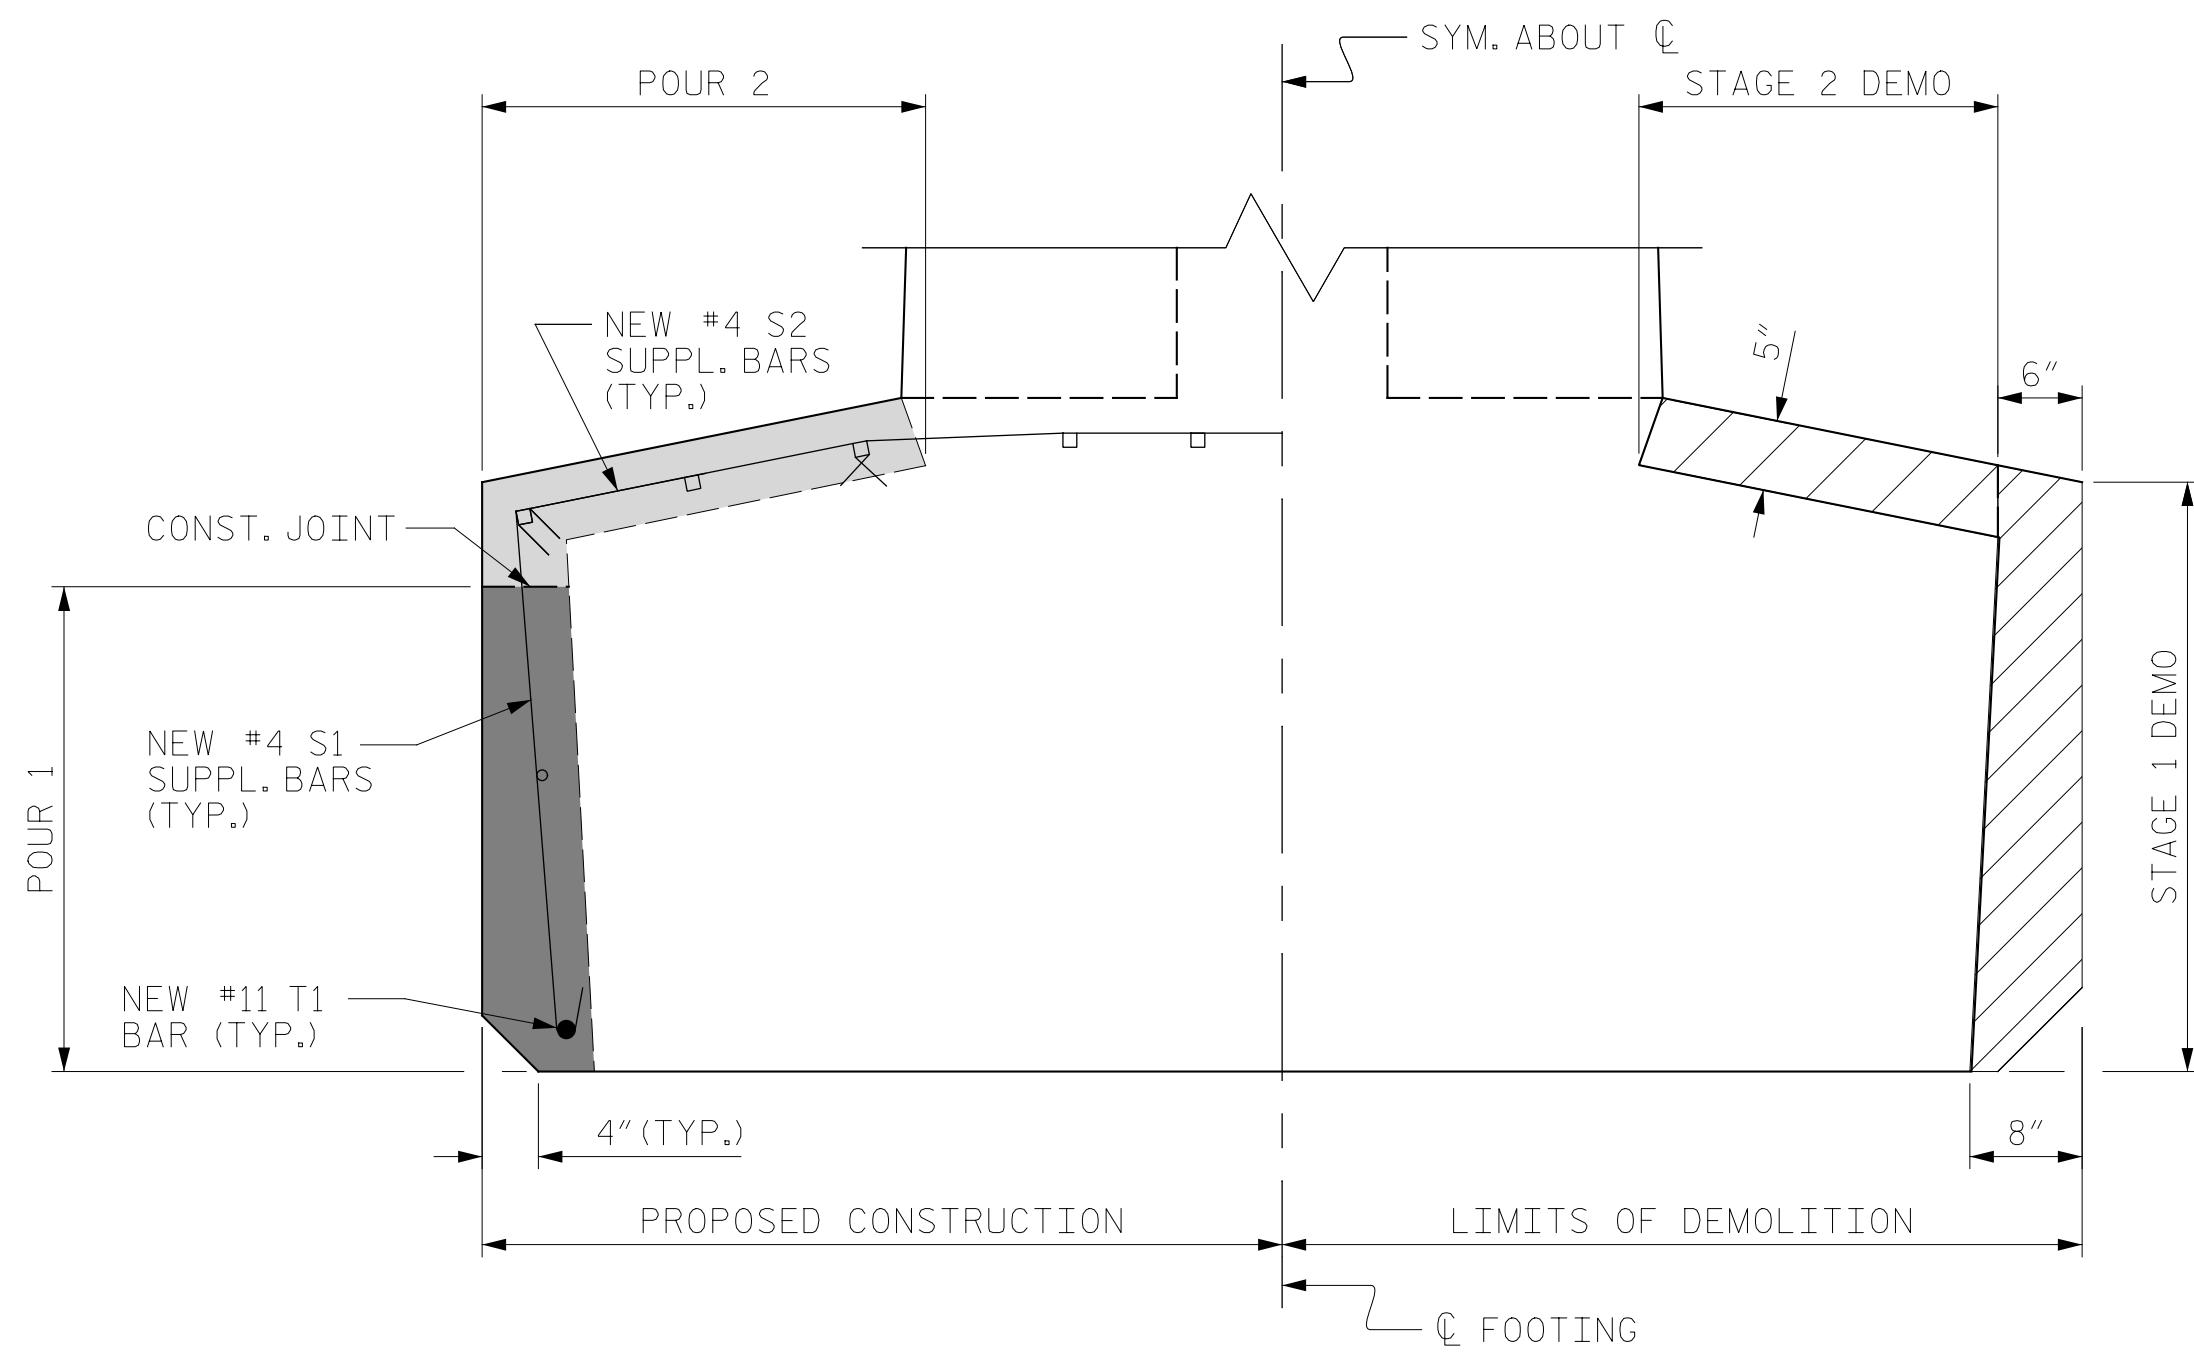

SECTION C-C
FOOTING RESTORATION

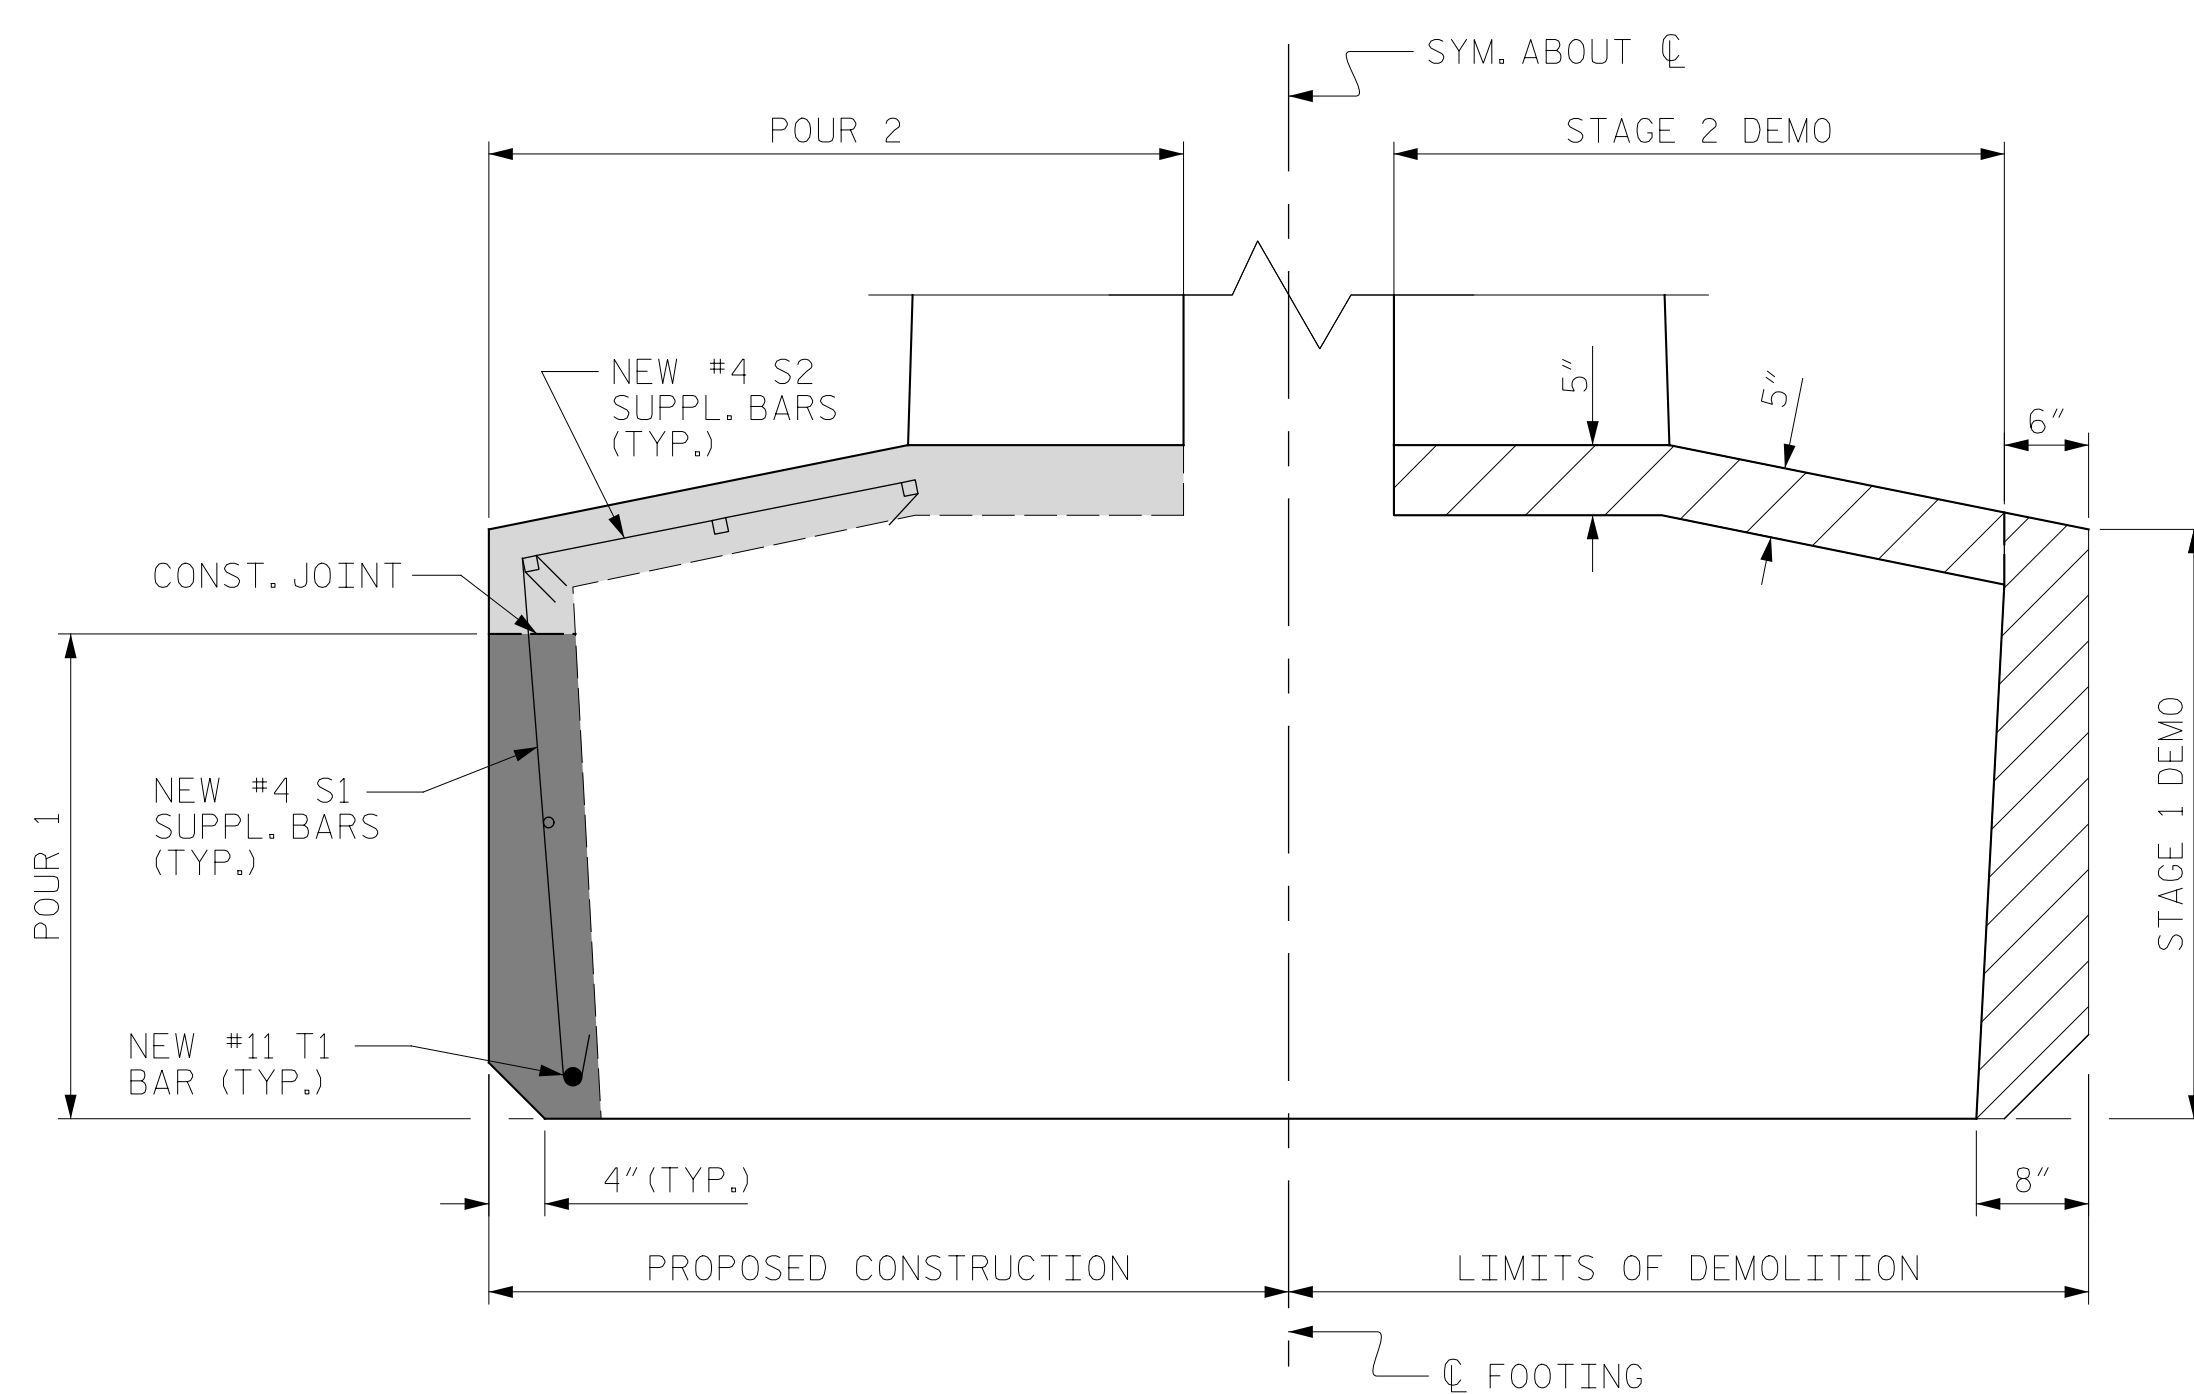



SECTION E-E
FOOTING RESTORATION

- STAGE 1 DEMOLITION
- STAGE 2 DEMOLITION
- POUR 1
- POUR 2

PROJECT NO. HB-0017
DARE COUNTY
 BRIDGE NO. 270009

SHEET 2 OF 3

FOOTING BILL OF MATERIAL (REQUIRED PER BENT)					
BAR	NO.	SIZE	TYPE	LENGTH	WEIGHT
S1	68	#4	1	3'-11 ⁵ / ₈ "	181 LBS
S2	68	#4	1	2'-11"	133 LBS
S3	6	#4	1	5'-11"	24 LBS
S4	6	#6	3	13'-0"	117 LBS
T1	2	#11	2	46'-2"	491 LBS
REINFORCING STEEL					946 LBS
CLASS AA CONCRETE					12.9 C.Y.

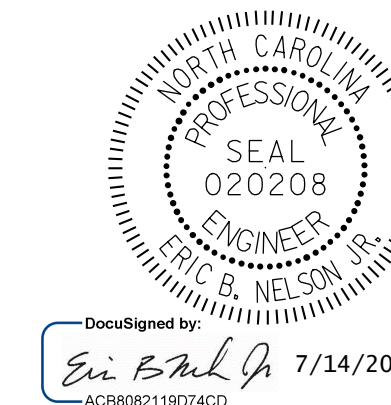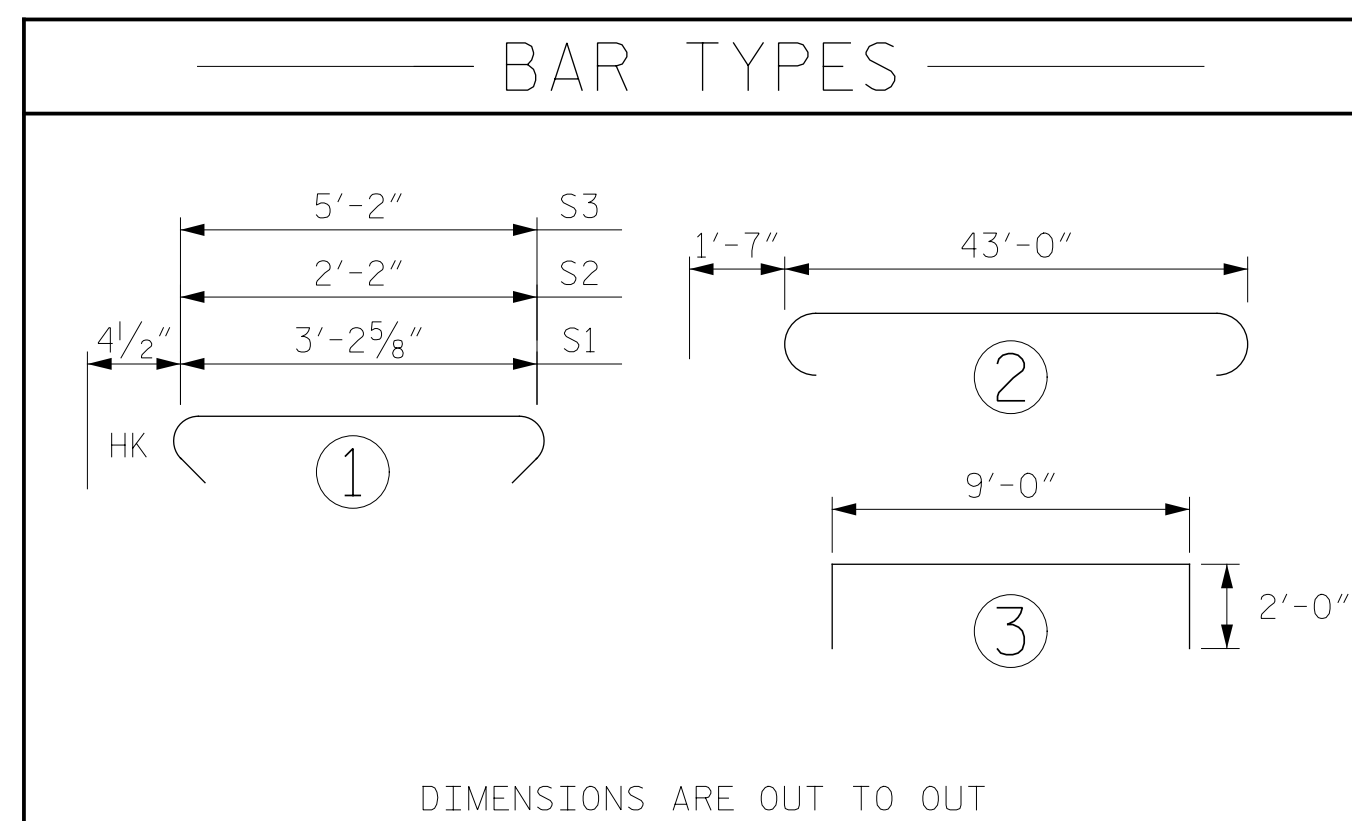

DOCUMENT NOT CONSIDERED FINAL UNLESS ALL SIGNATURES COMPLETED

STATE OF NORTH CAROLINA DEPARTMENT OF TRANSPORTATION RALEIGH					
PILE FOOTING RESTORATION BENT 139 AND 140					
REVISIONS					
NO.	BY:	DATE:	NO.	BY:	DATE:
1			3		
2			4		

SHEET NO. S-353
TOTAL SHEETS 355

DRAWN BY: T. HARTLEY DATE: 4/2019
 CHECKED BY: R. NELSON DATE: 4/2019