

DocuSign Envelope ID: 5F4DA8D4-1588-45F1-99EF-1D56CB337EA1 PROJ. REFERENCE NO. SHEET NO. TMP-30 I-5950 R11-2 48" x 30" LOCATE CMS UNDER WITH THE DIRECTION ROAD CLOSED OF THE ENGINEER DETOUR | M4-8 24" X 12" DETOUR M4-8 **EXIT** 94 M6-1 21" X 15" TYPE III BARRICADE TYPE III BARRICADE DETOUR | M4-8 30" X 15" ENSURE THAT TYPE III 64 BARRICADES EXTEND

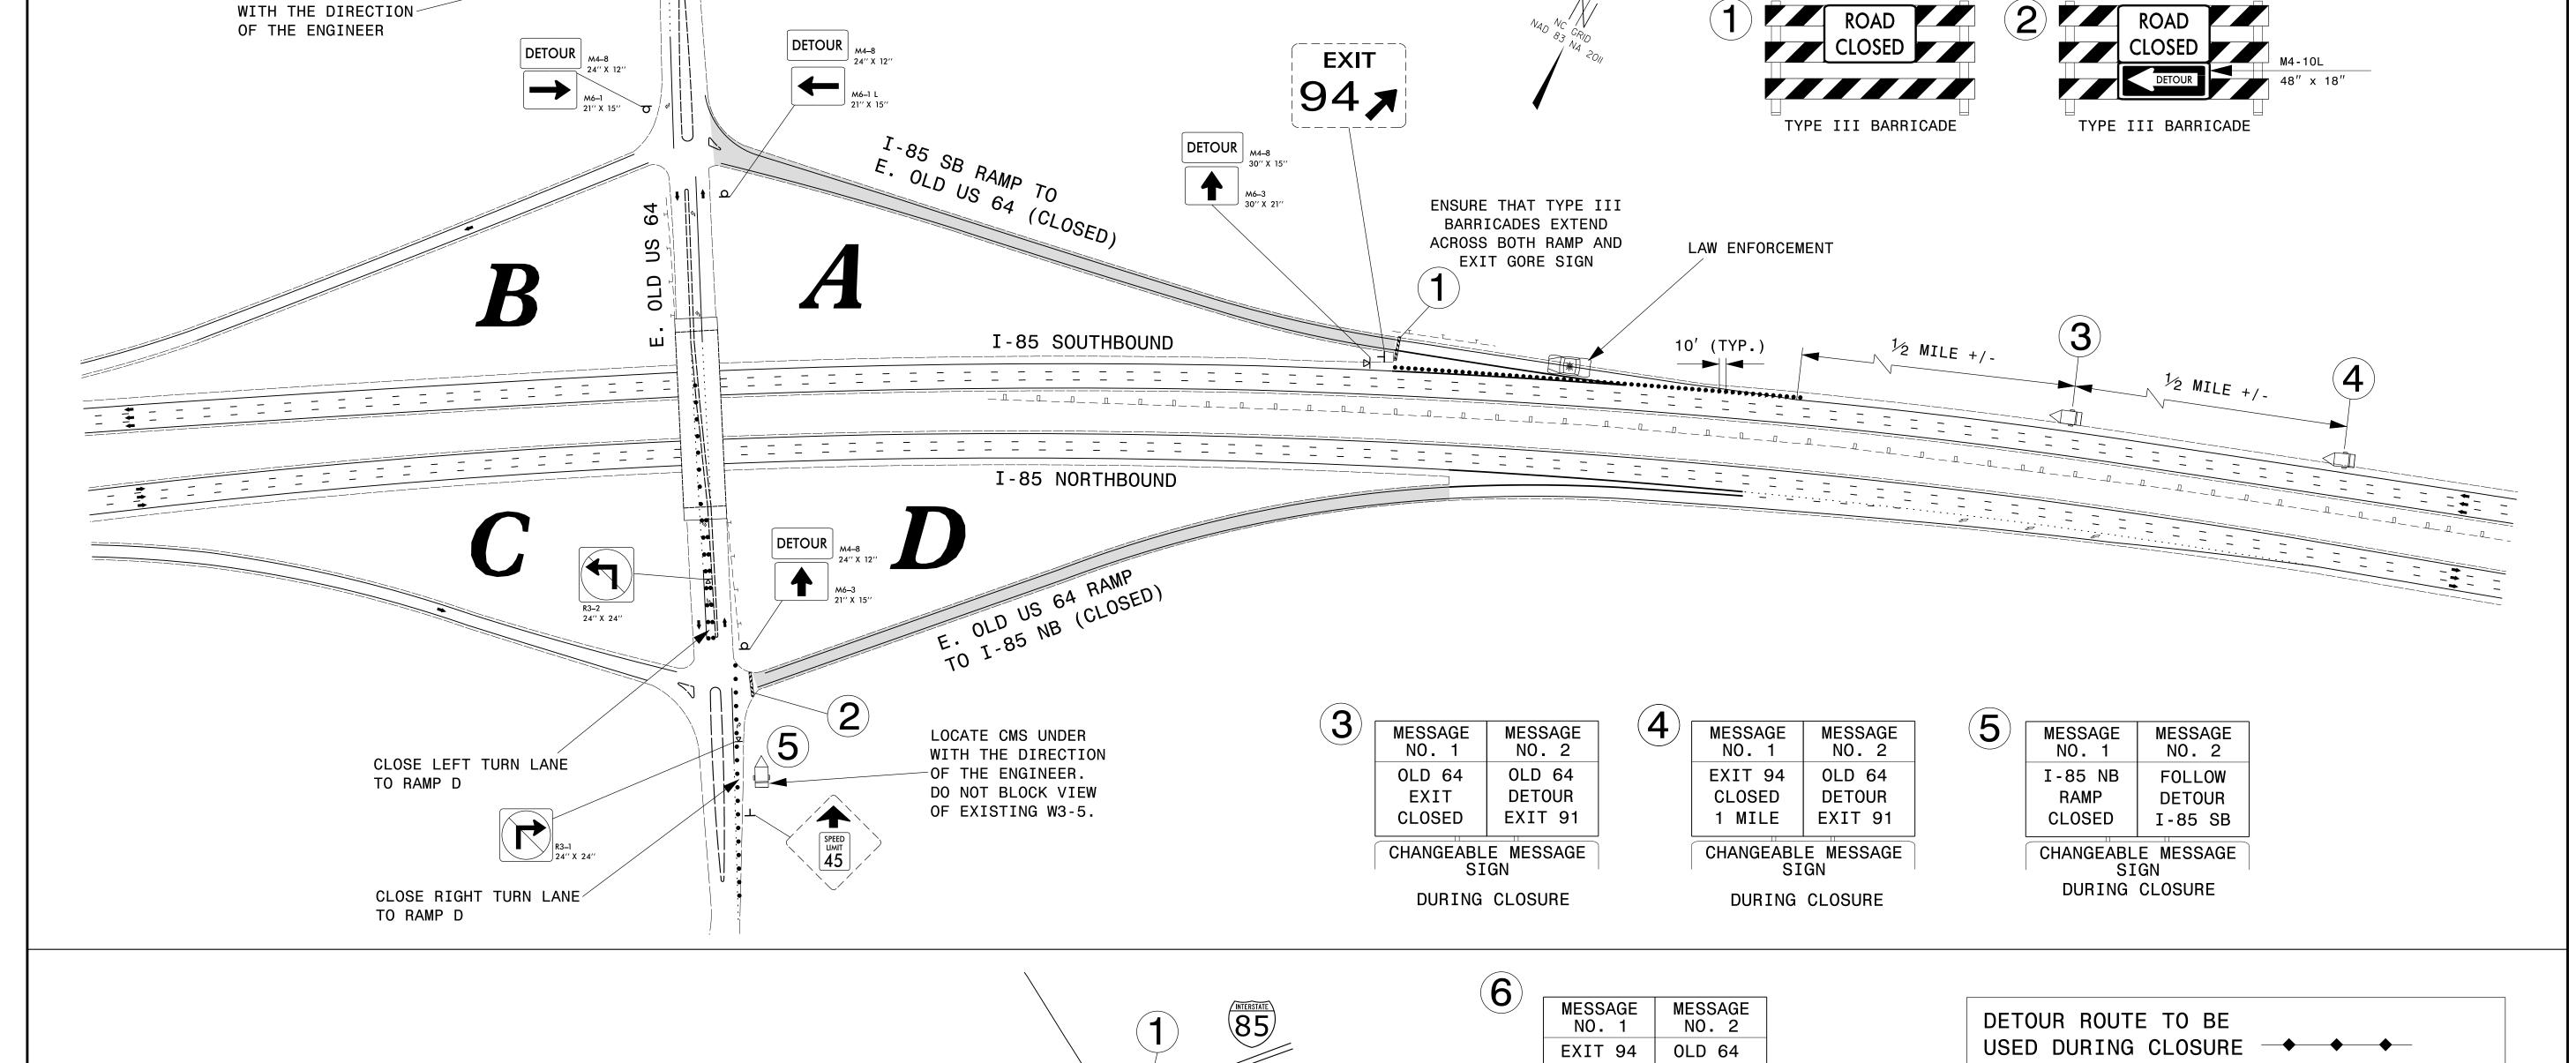

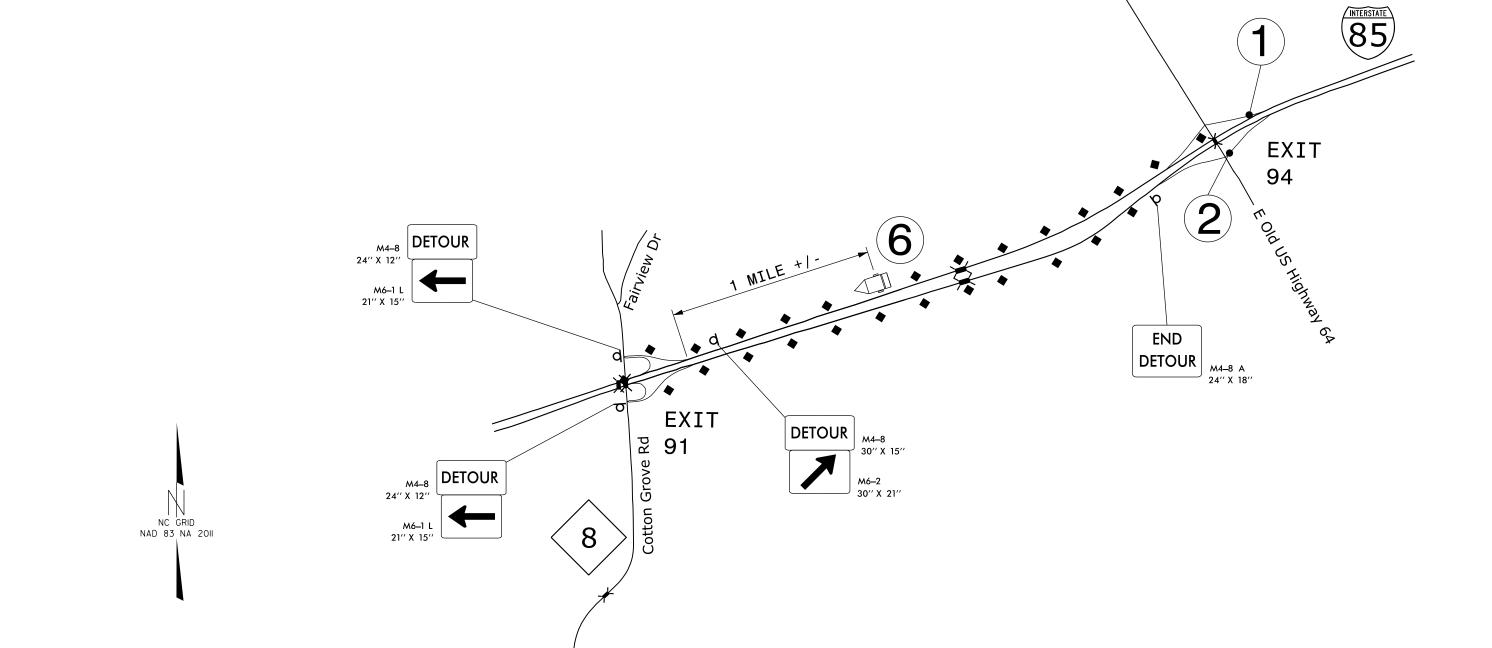

CLOSED DETOUR OVERNITE | EXIT 91

> CHANGEABLE MESSAGE SIGN

> DAY BEFORE CLOSURE

MESSAGE MESSAGE NO. 2 NO. 1 OLD 64 EXIT 94 OLD 64 DETOUR CLOSED EXIT 91

CHANGEABLE MESSAGE SIGN

DURING CLOSURE


2610 WYCLIFF ROAD SUITE 410 RALEIGH, NC 27607 PHONE: 919.881.9939 NC COA No. F-0929

Dewberry

OF OLD US 64 RAMPS A & D

RAMP A TRAFFIC WILL CONTINUE TO EXIT 91 AND USE THAT INTERCHANGE TO ACCESS I-85 NB. TAKE I-85 NB TO EXIT 94 RAMP C.

RAMP C TRAFFIC WILL ACCESS I-85 SB USING RAMP B. ONCE ON I-85 SB, CONTINUE TO EXIT 91 AND ACCESS I-85 NB VIA THAT INTERCHANGE.

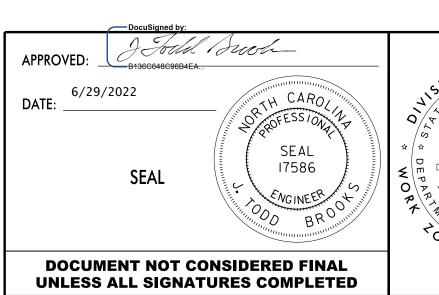

E. OLD US 64 RAMPS A & D **DETOUR ROUTES**