



TYPICAL SECTION
(EXISTING)
* RADIAL DIMENSION

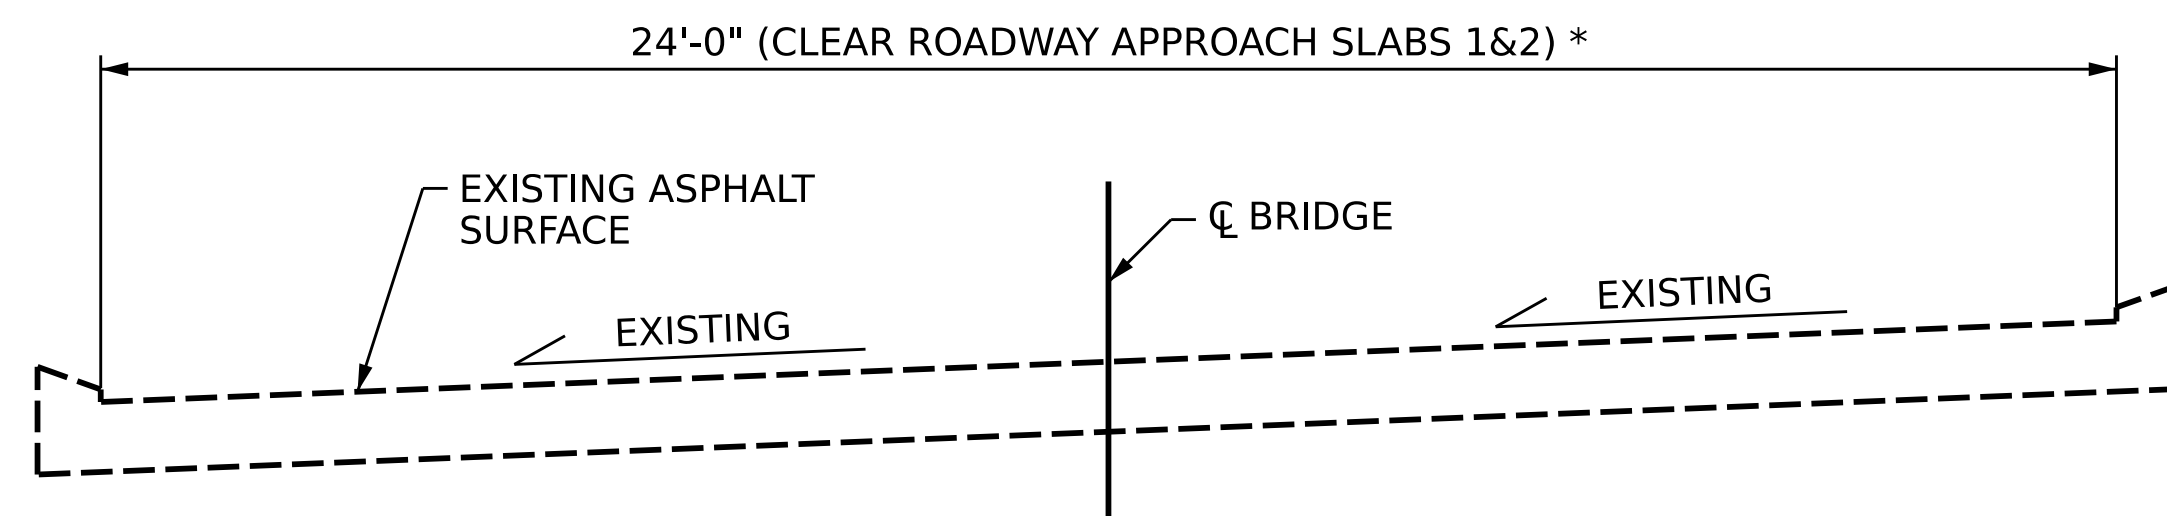

TYPICAL SECTION - APPROACH SLAB
(EXISTING)
* RADIAL DIMENSION

PROJECT NO. **I-5950**
DAVIDSON COUNTY
 BRIDGE NO. **280146**

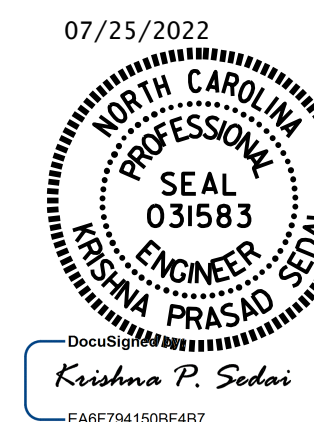

STATE OF NORTH CAROLINA
 DEPARTMENT OF TRANSPORTATION
 RALEIGH

TYPICAL SECTION

REVISIONS						SHEET NO.
NO.	BY:	DATE:	NO.	BY:	DATE:	S3-03
1			3			TOTAL SHEETS
2			4			15

DOCUMENT NOT CONSIDERED
 FINAL UNLESS ALL
 SIGNATURES COMPLETED

DRAWN BY : E. BAYISSA DATE : 03/2022
 CHECKED BY : A. SORSENGINH DATE : 05/2022