




TYPICAL SECTION - APPROACH SLAB  
(EXISTING)

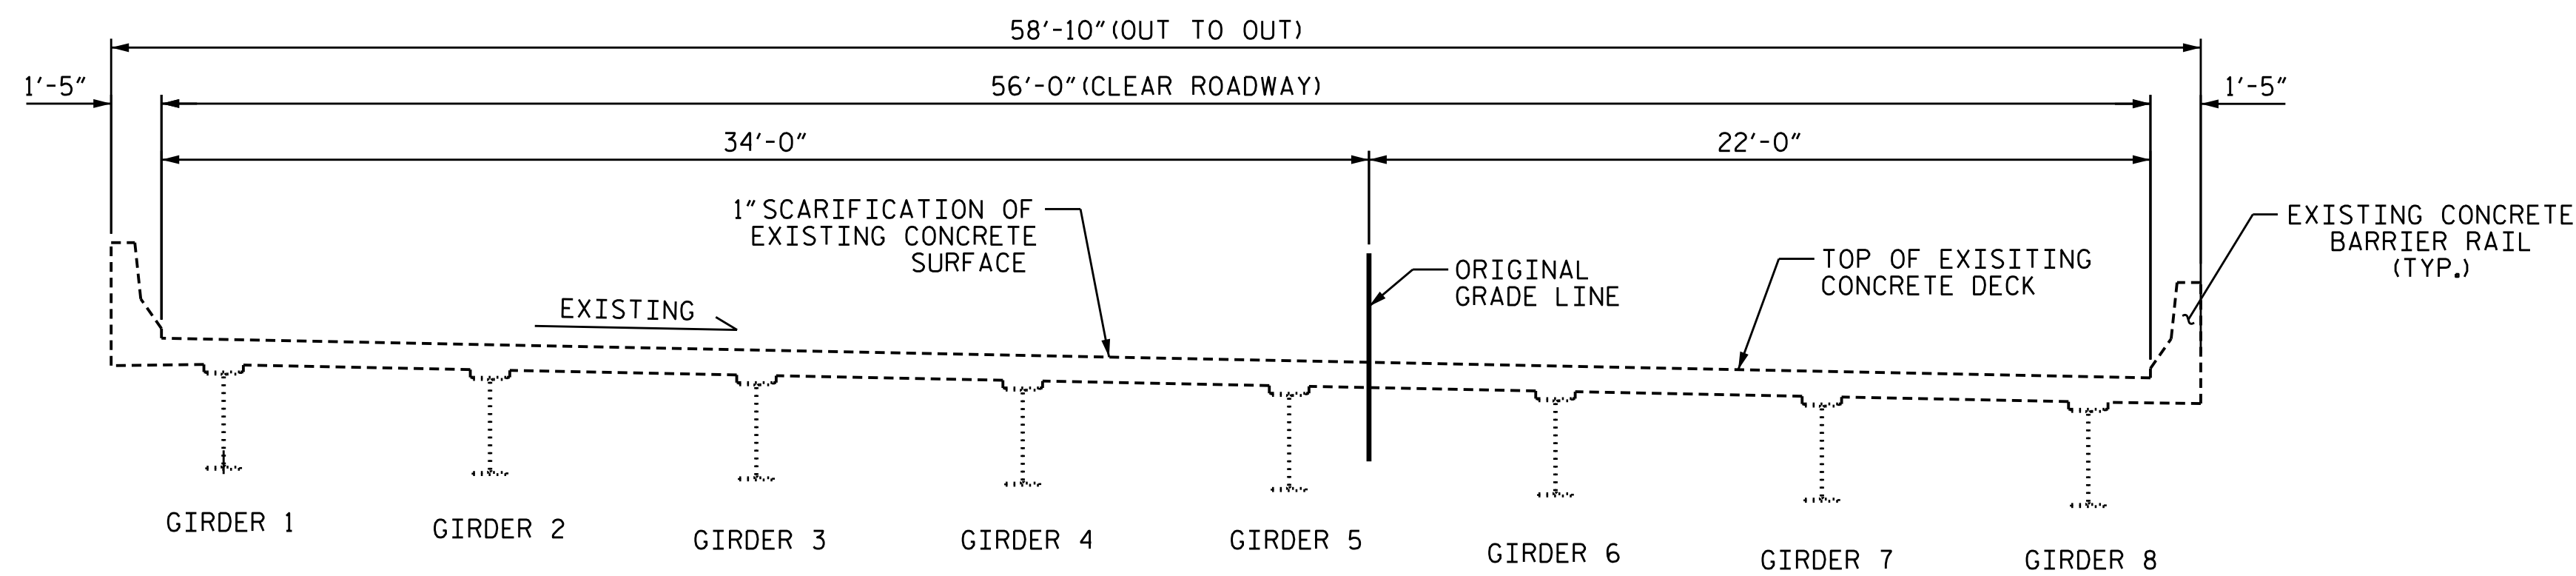

TYPICAL SECTION  
(EXISTING)

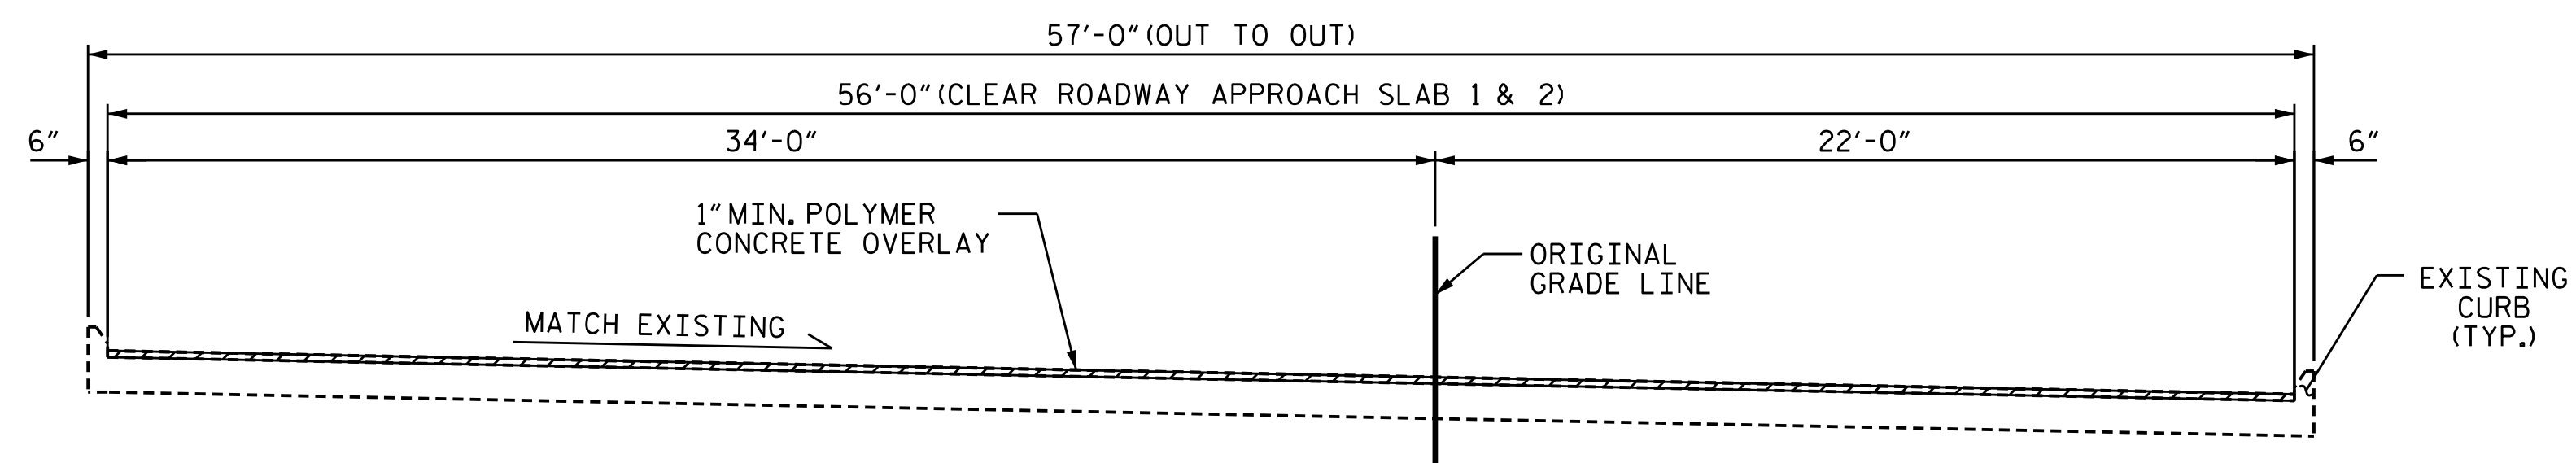


TYPICAL SECTION - APPROACH SLAB  
(PROPOSED)

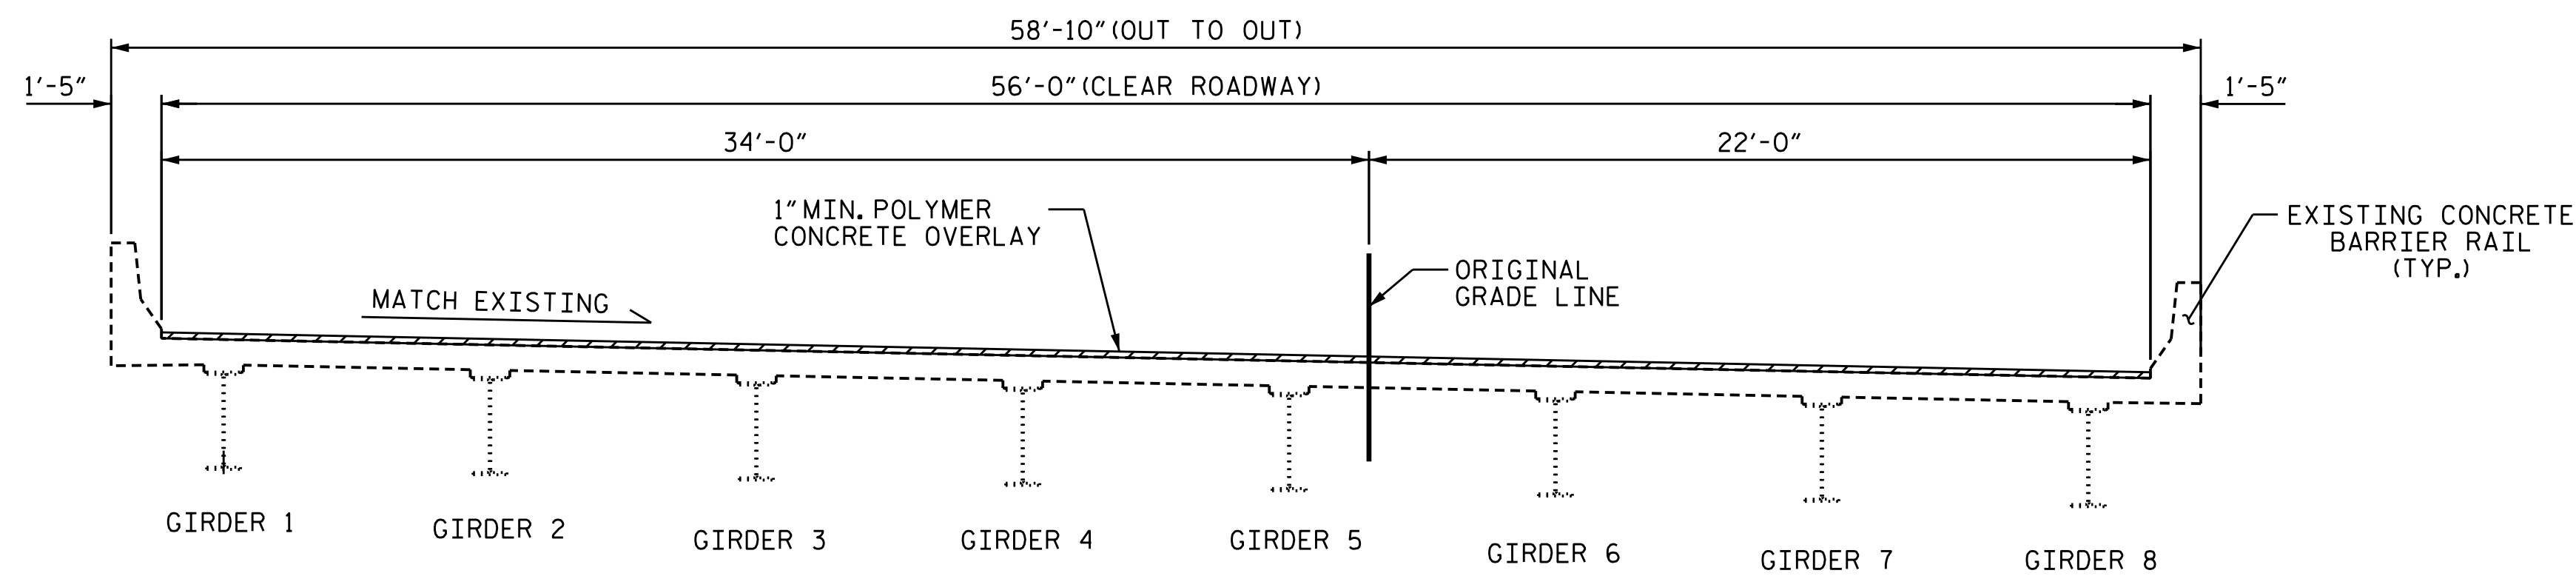

TYPICAL SECTION  
(PROPOSED)


NOTES

SEE TRANSPORTATION MANAGEMENT PLANS FOR LANE WIDTHS, SEQUENCING AND OTHER TRAFFIC CONTROL MEASURES FOR STAGING OF POLYMER CONCRETE (PC) OVERLAY SYSTEM AND SURFACE PREPARATION.

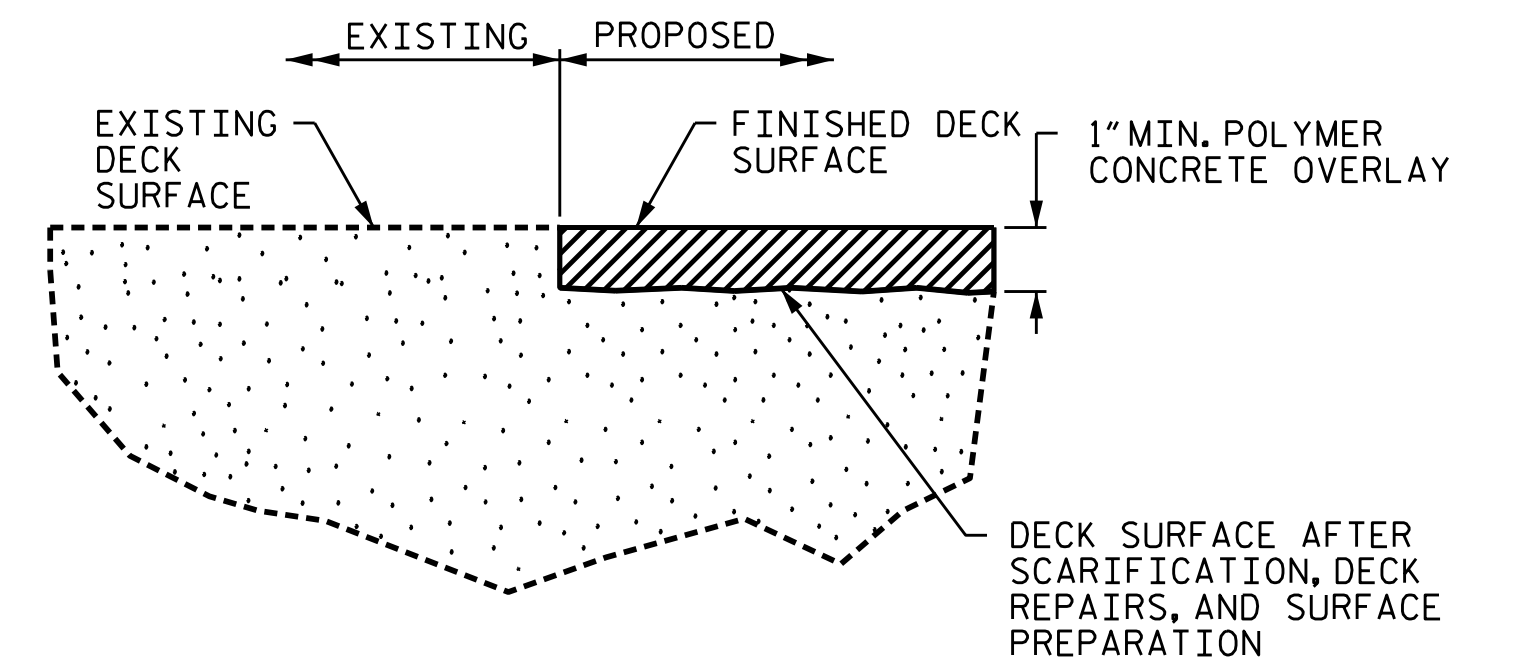


DETAIL FOR POLYMER CONCRETE OVERLAY

FINISHED SURFACE ELEVATION SHALL MATCH EXISTING CONCRETE SURFACE ELEVATION. ACTUAL THICKNESS OF PC OVERLAY MAY VARY.

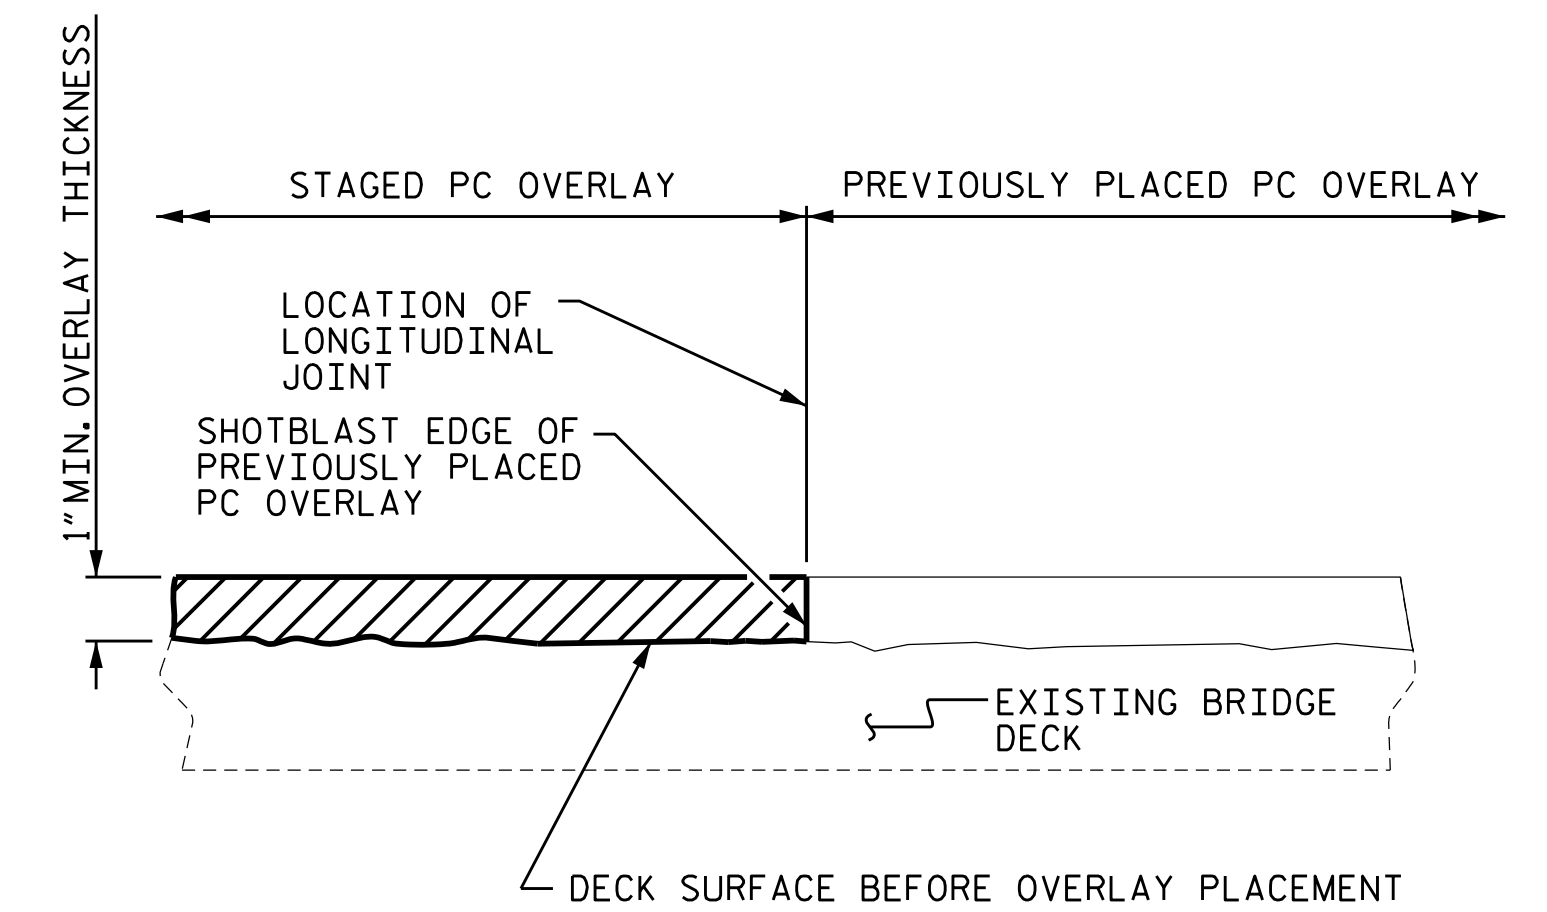

STAGED PC OVERLAY JOINT  
(AS NEEDED)

PROJECT NO. I-5950  
DAVIDSON COUNTY  
BRIDGE NO. 280152

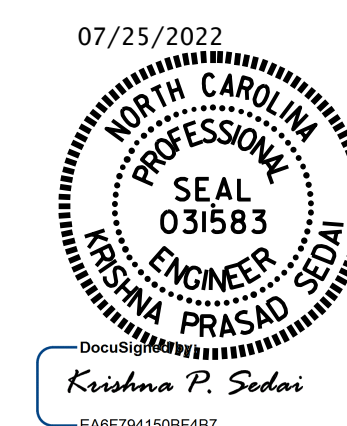

STATE OF NORTH CAROLINA  
DEPARTMENT OF TRANSPORTATION  
RALEIGH  
SUPERSTRUCTURE  
TYPICAL SECTION  
AND PC  
OVERLAY DETAILS

DRAWN BY : M. G. SHAIKH DATE : 09/2020  
CHECKED BY : E. BAYISSA DATE : 04/2022

DOCUMENT NOT CONSIDERED  
FINAL UNLESS ALL  
SIGNATURES COMPLETED

REVISIONS						SHEET NO.
NO.	BY:	DATE:	NO.	BY:	DATE:	S5-03
1			3			TOTAL SHEETS
2			4			14