

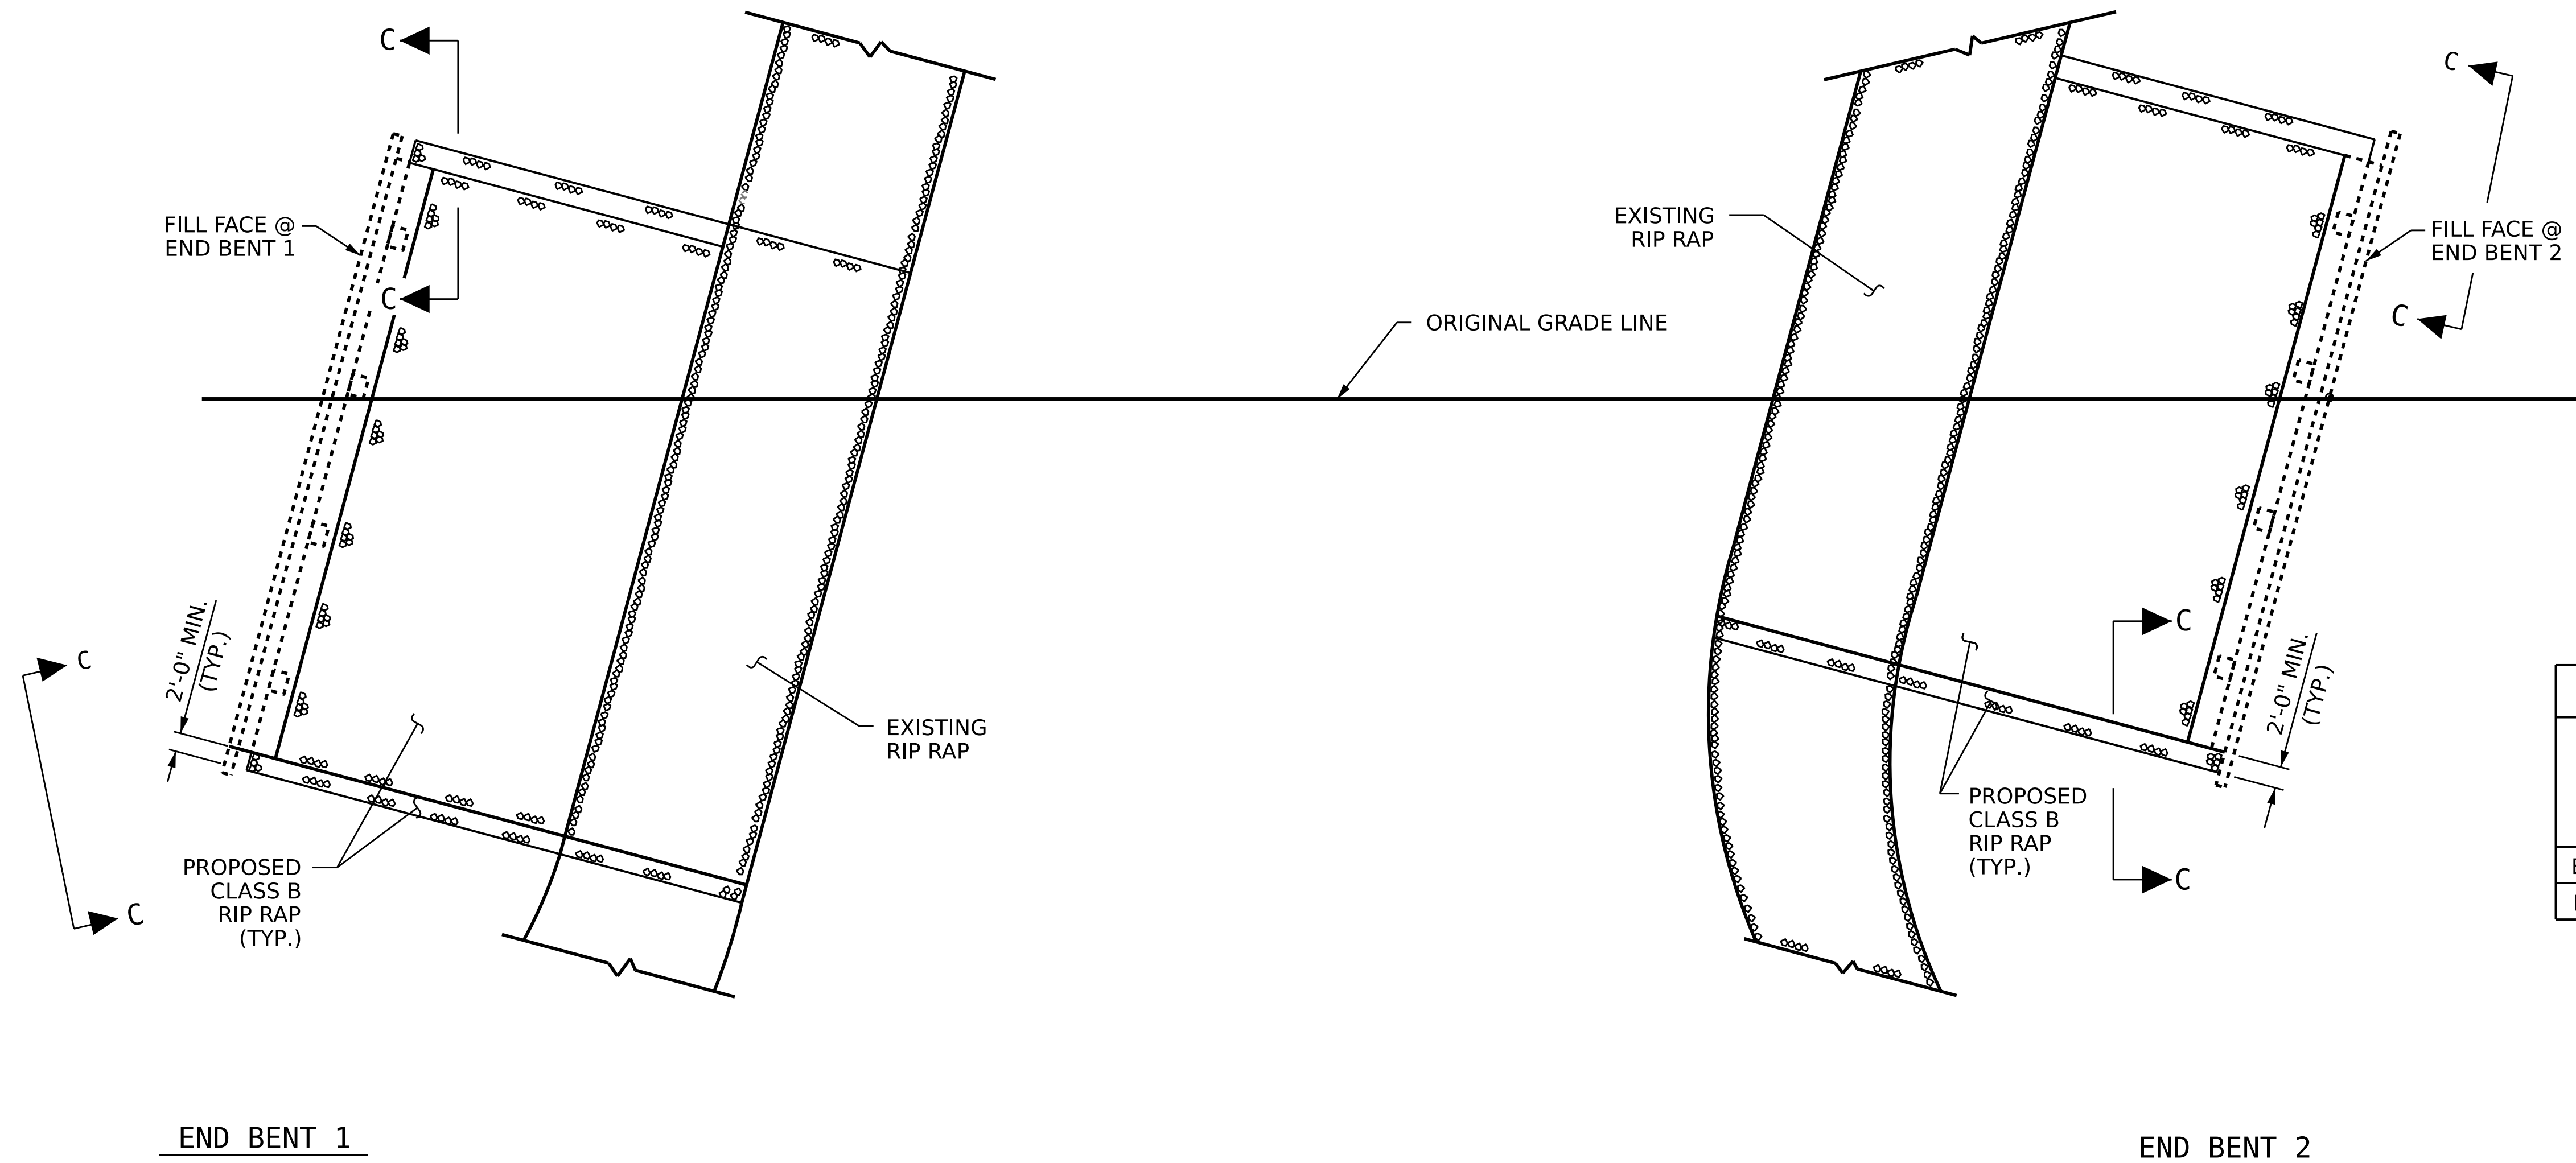



NOTE:
FOR CLASS B RIP RAP, SEE STANDARD SPECIFICATIONS
FOR ROADS AND STRUCTURES, 2018

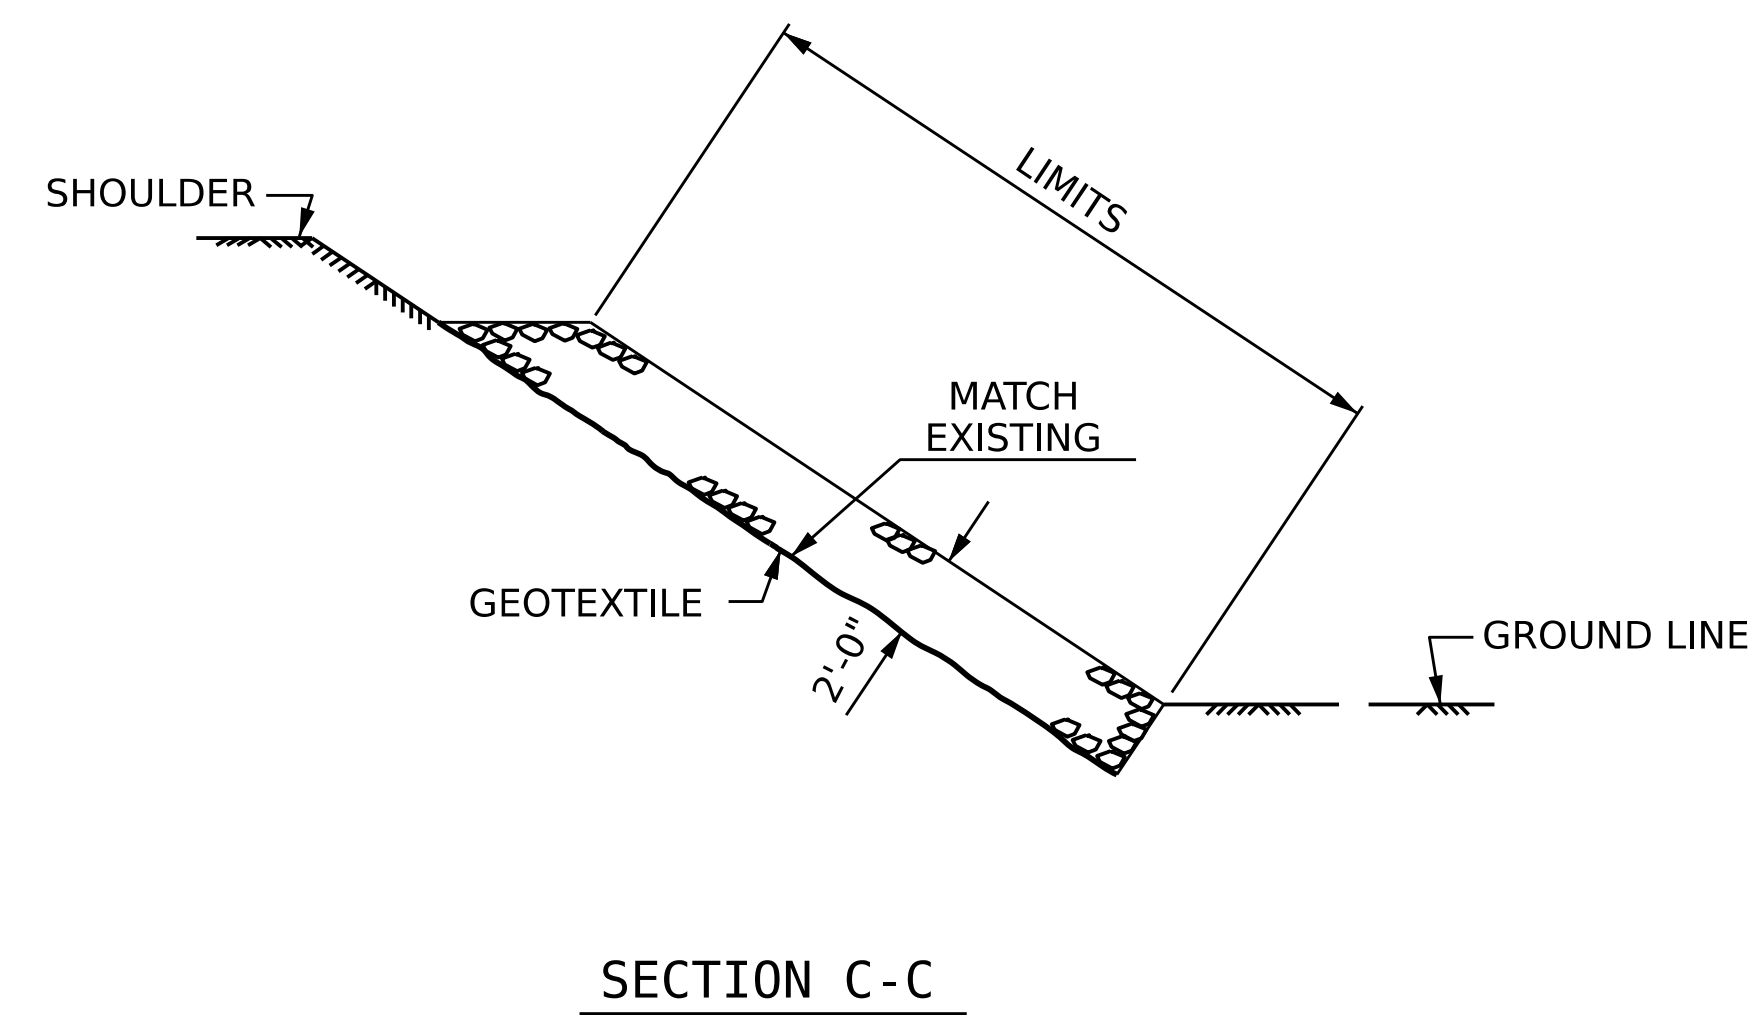

ESTIMATED QUANTITIES		
BRIDGE NO. 280154	RIP RAP CLASS B (2'-0" THICK)	GEOTEXTILE FOR DRAINAGE
	TONS	SQUARE YARDS
END BENT 1	290	322
END BENT 2	295	328

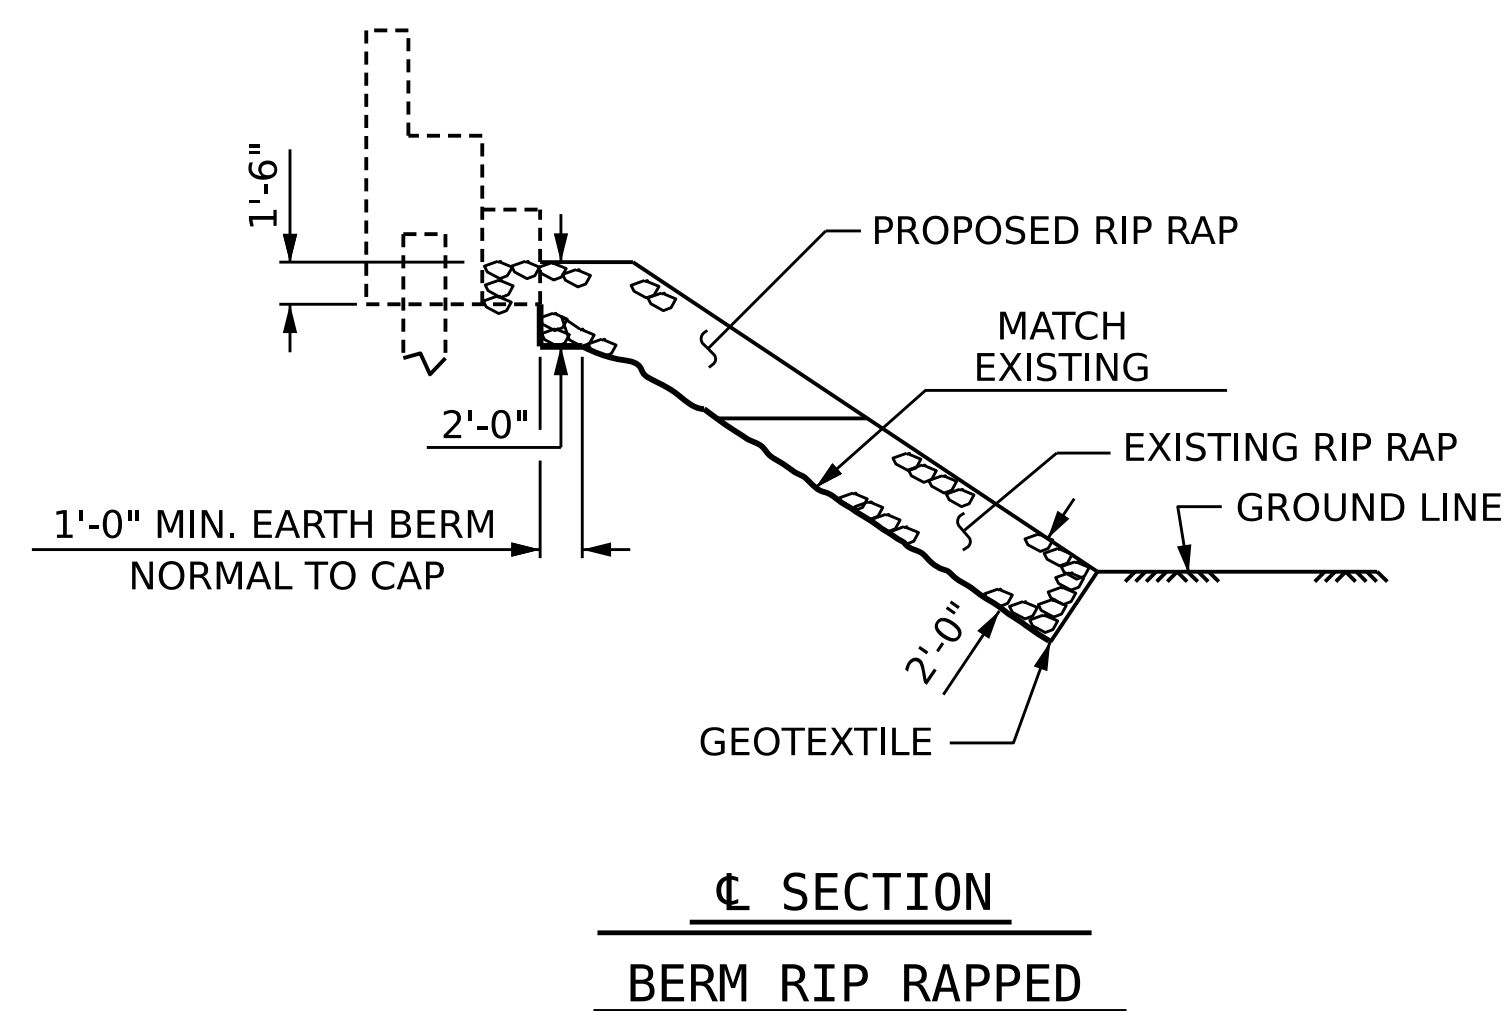

PROJECT NO. **I-5950**
DAVIDSON COUNTY
BRIDGE NO. **280154**

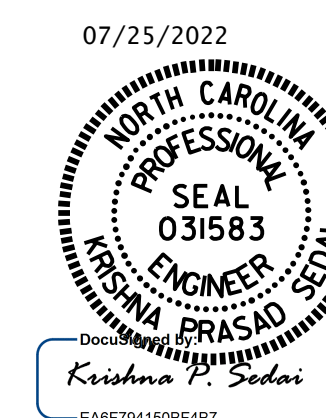

STATE OF NORTH CAROLINA
DEPARTMENT OF TRANSPORTATION
RALEIGH

**CLASS B
RIP RAP DETAILS**

DOCUMENT NOT CONSIDERED
FINAL UNLESS ALL
SIGNATURES COMPLETED

REVISIONS						SHEET NO. S6-15
NO.	BY:	DATE:	NO.	BY:	DATE:	
1			3			TOTAL SHEETS
2			4			15

DRAWN BY : E. BAYISSA DATE : 05/2022
CHECKED BY : K. SEDAI DATE : 05/2022