

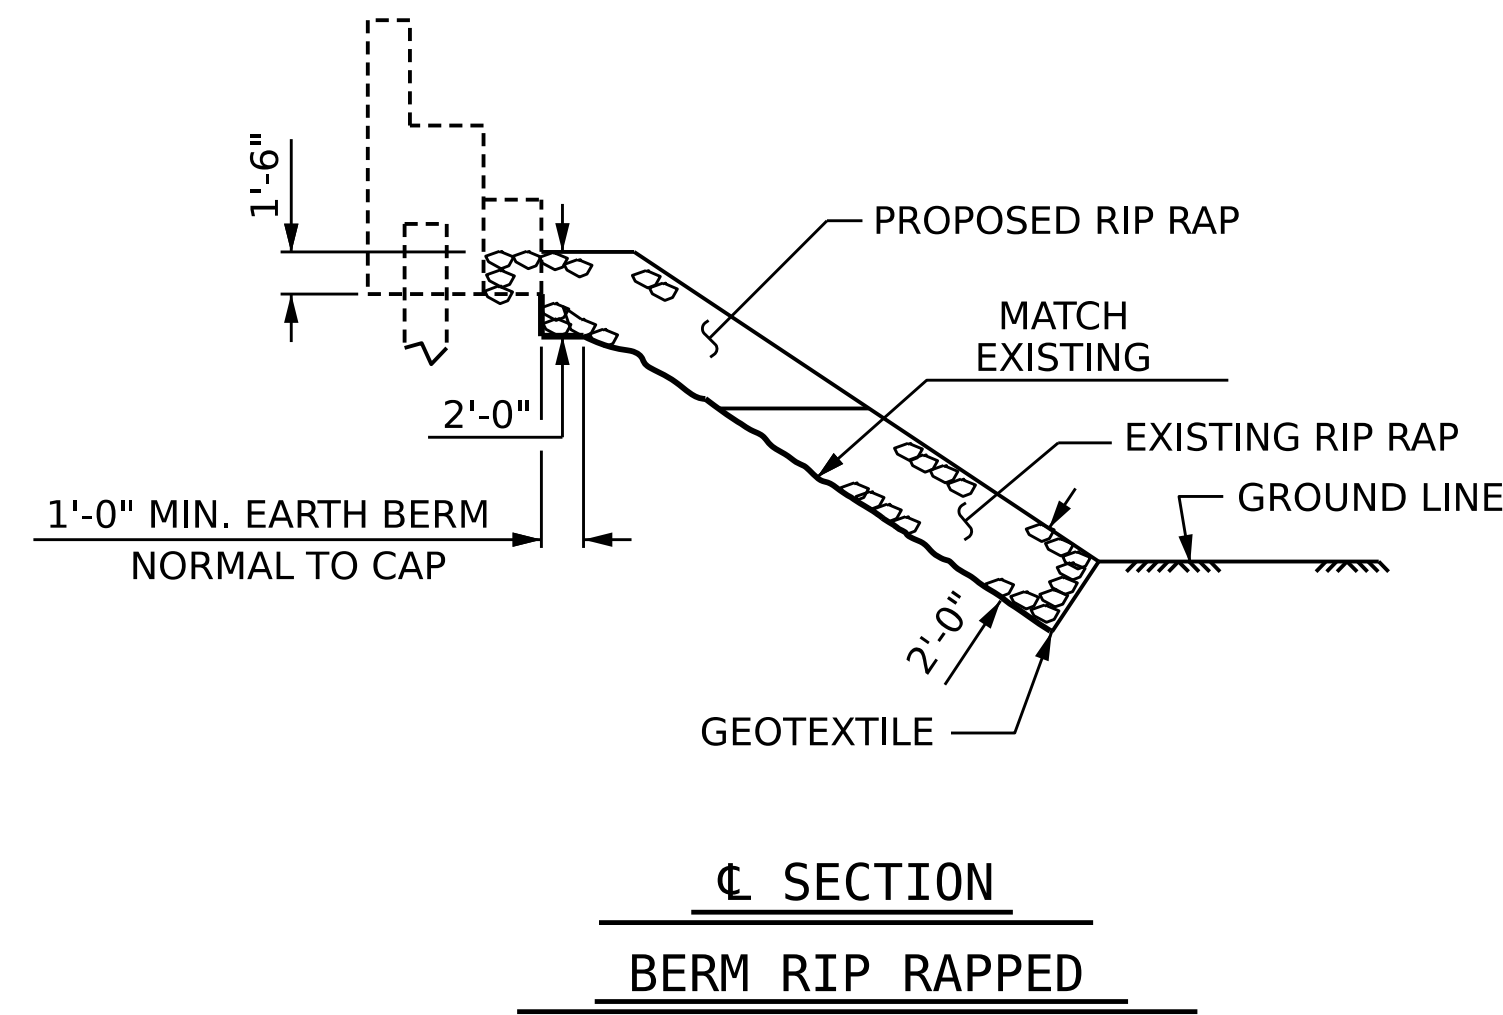


NOTE:
FOR CLASS B RIP RAP, SEE STANDARD SPECIFICATIONS
FOR ROADS AND STRUCTURES, 2018

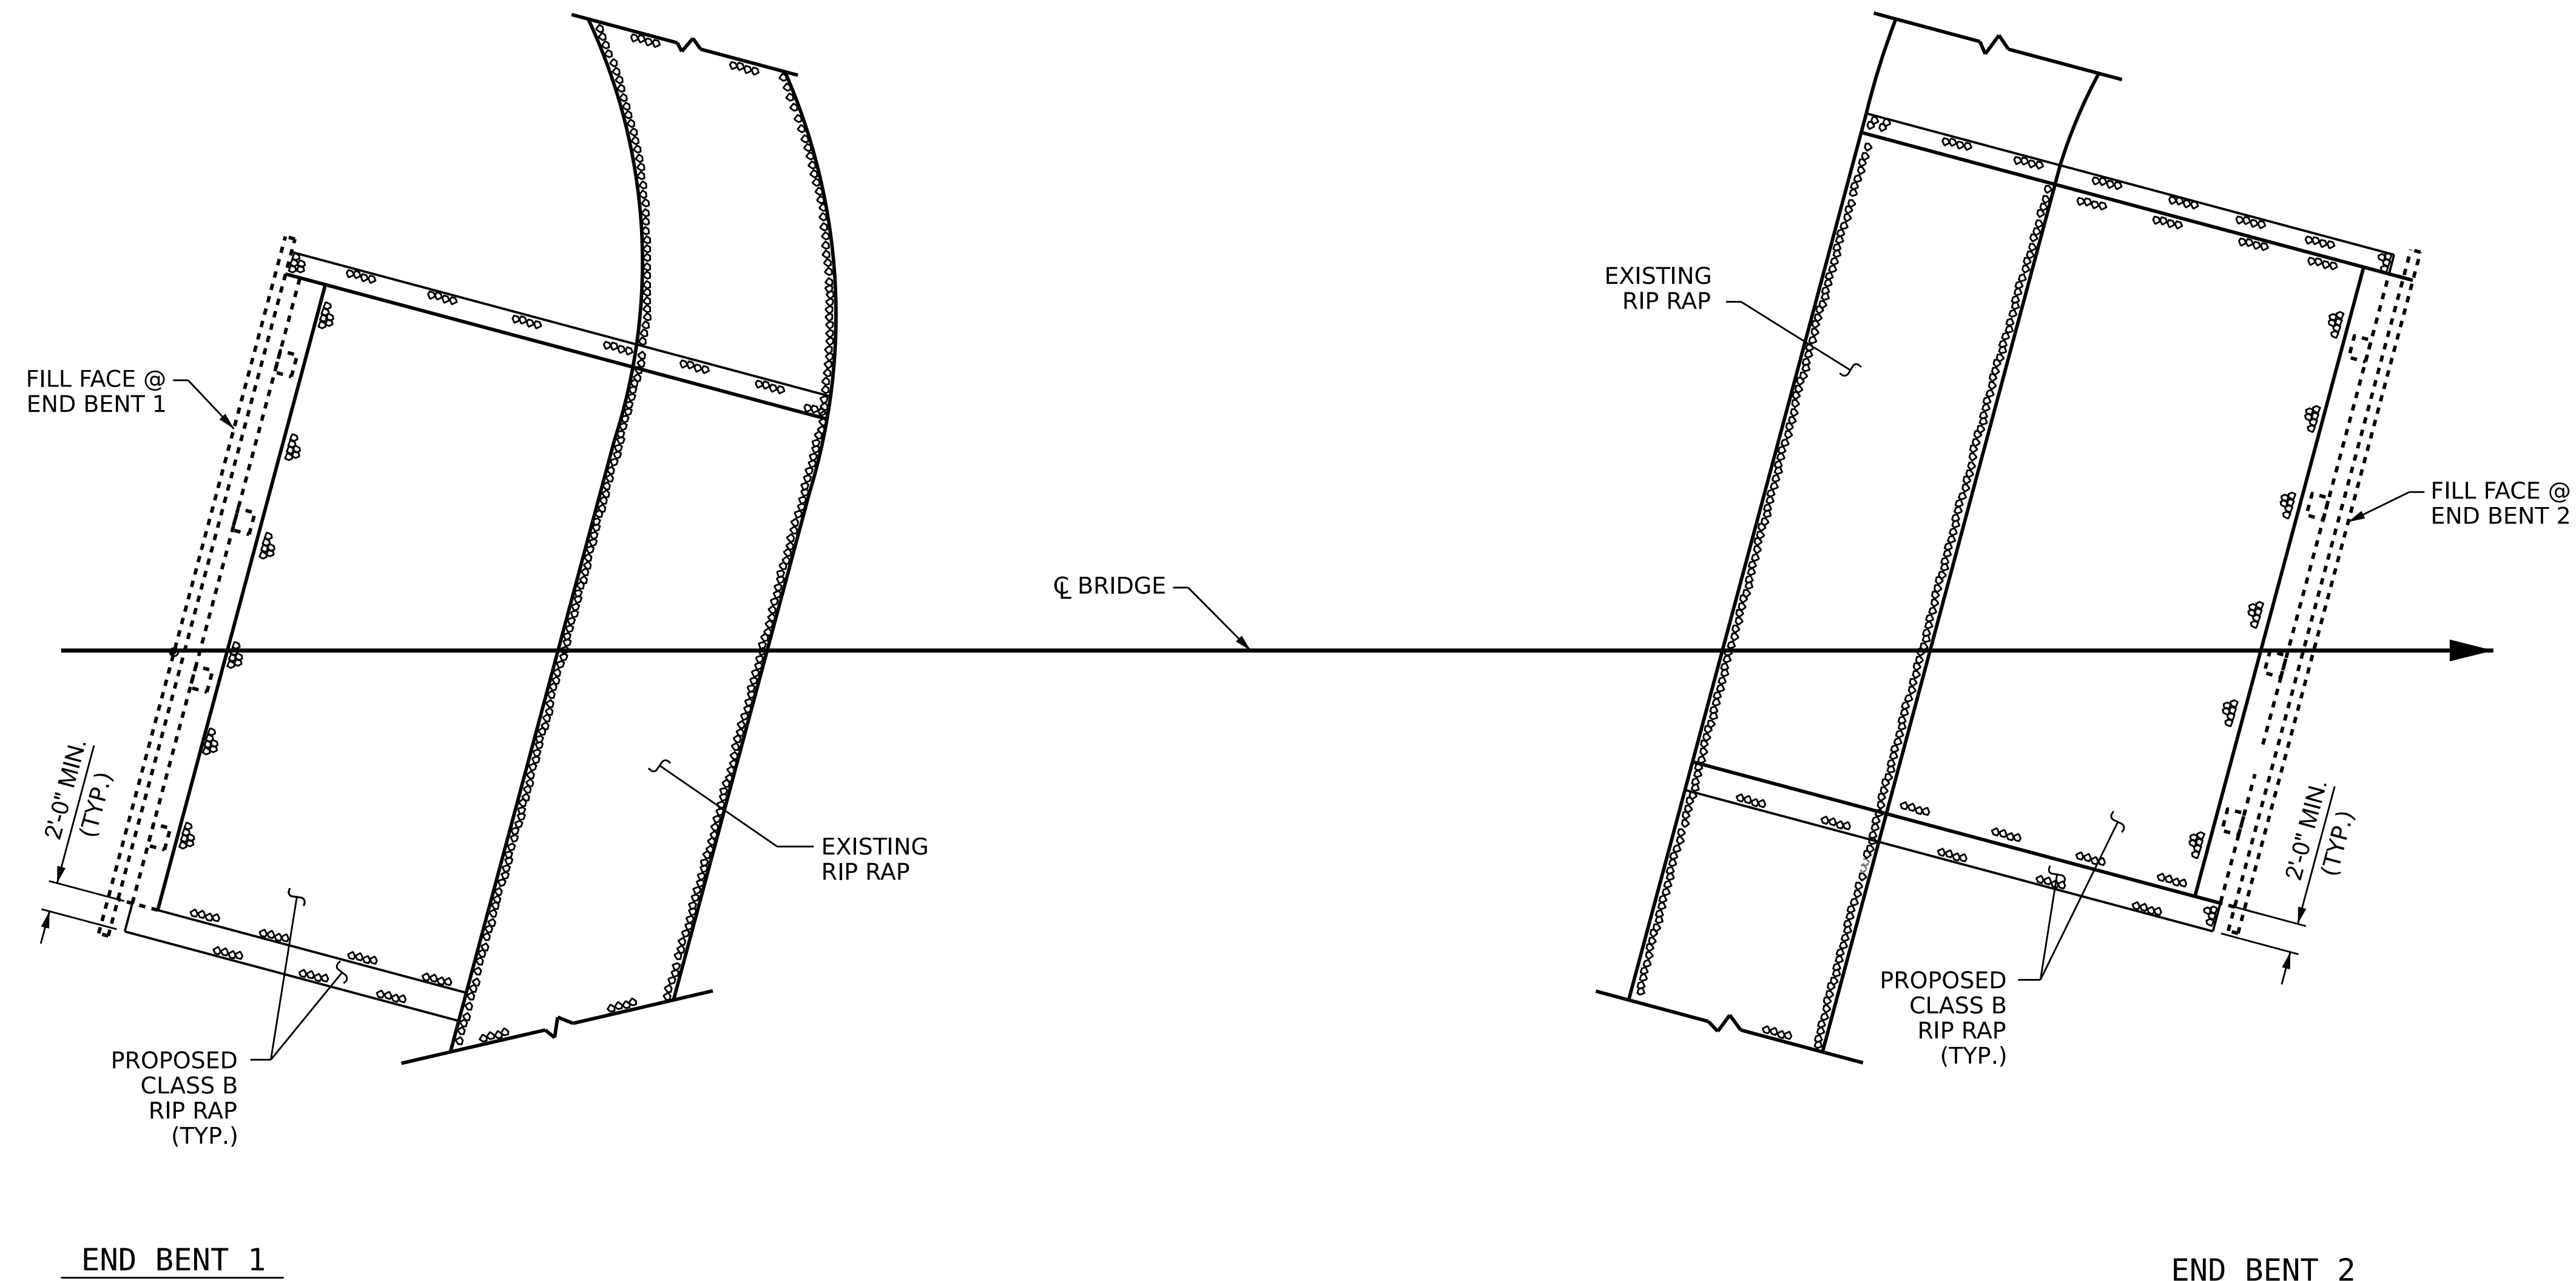

ESTIMATED QUANTITIES		
BRIDGE NO. 280157	RIP RAP CLASS B (2'-0" THICK)	GEOTEXTILE FOR DRAINAGE
	TONS	SQUARE YARDS
END BENT 1	285	317
END BENT 2	211	234

PROJECT NO. **I-5950**
DAVIDSON COUNTY
BRIDGE NO. **280157**

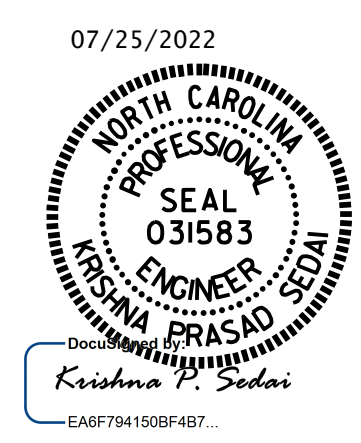

STATE OF NORTH CAROLINA
DEPARTMENT OF TRANSPORTATION
RALEIGH

**CLASS B
RIP RAP DETAILS**

DRAWN BY : E. BAYISSA DATE : 05/2022
CHECKED BY : H.A. LOCKLEAR DATE : 05/2022

DOCUMENT NOT CONSIDERED
FINAL UNLESS ALL
SIGNATURES COMPLETED

REVISIONS					SHEET NO. S7-15
NO.	BY:	DATE:	NO.	BY:	
1			3		TOTAL SHEETS 15
2			4		