

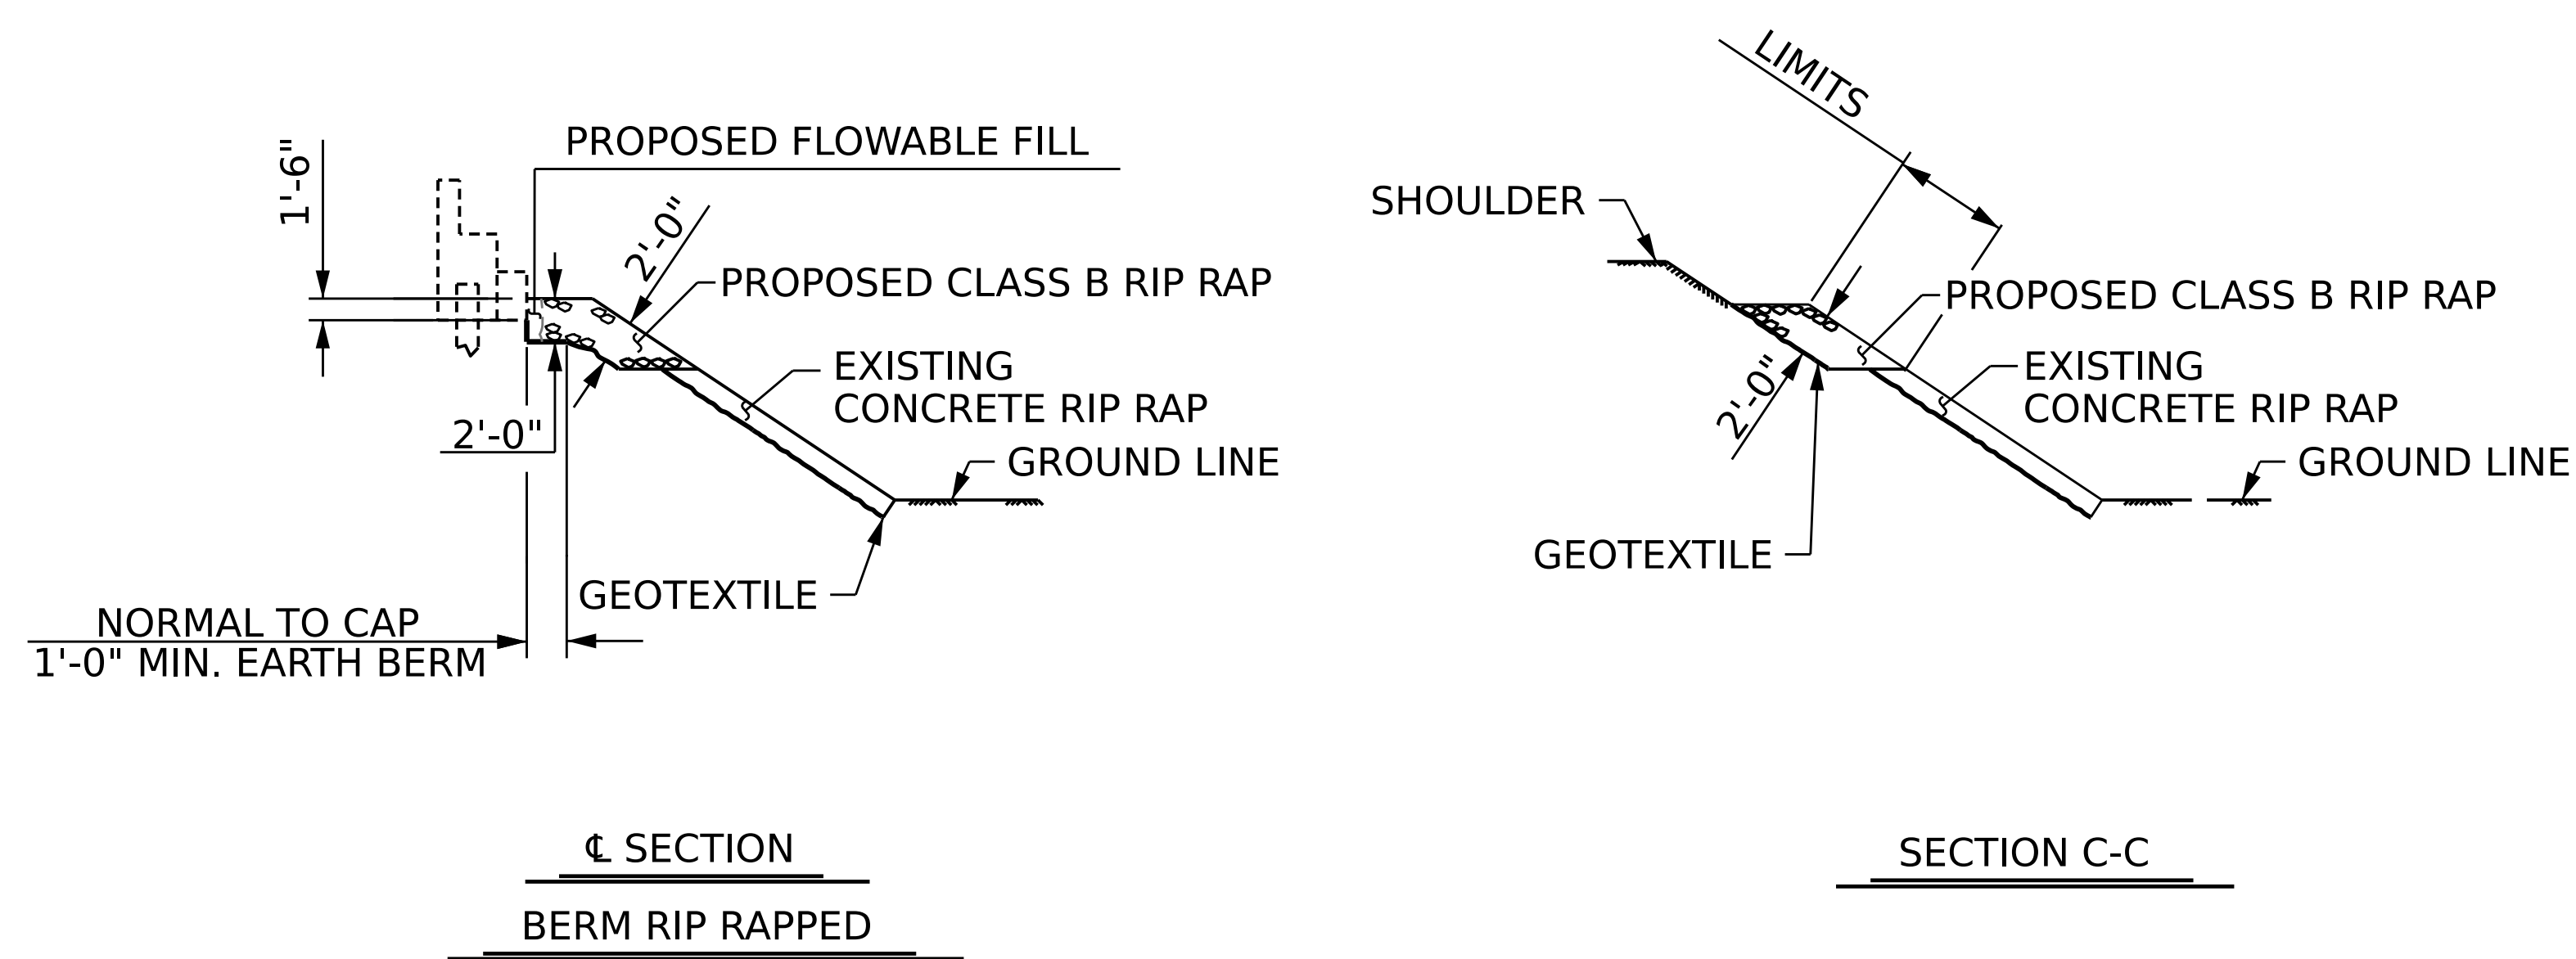


**NOTE:**  
FOR CLASS B RIP RAP, SEE STANDARD SPECIFICATIONS  
FOR ROADS AND STRUCTURES, 2018

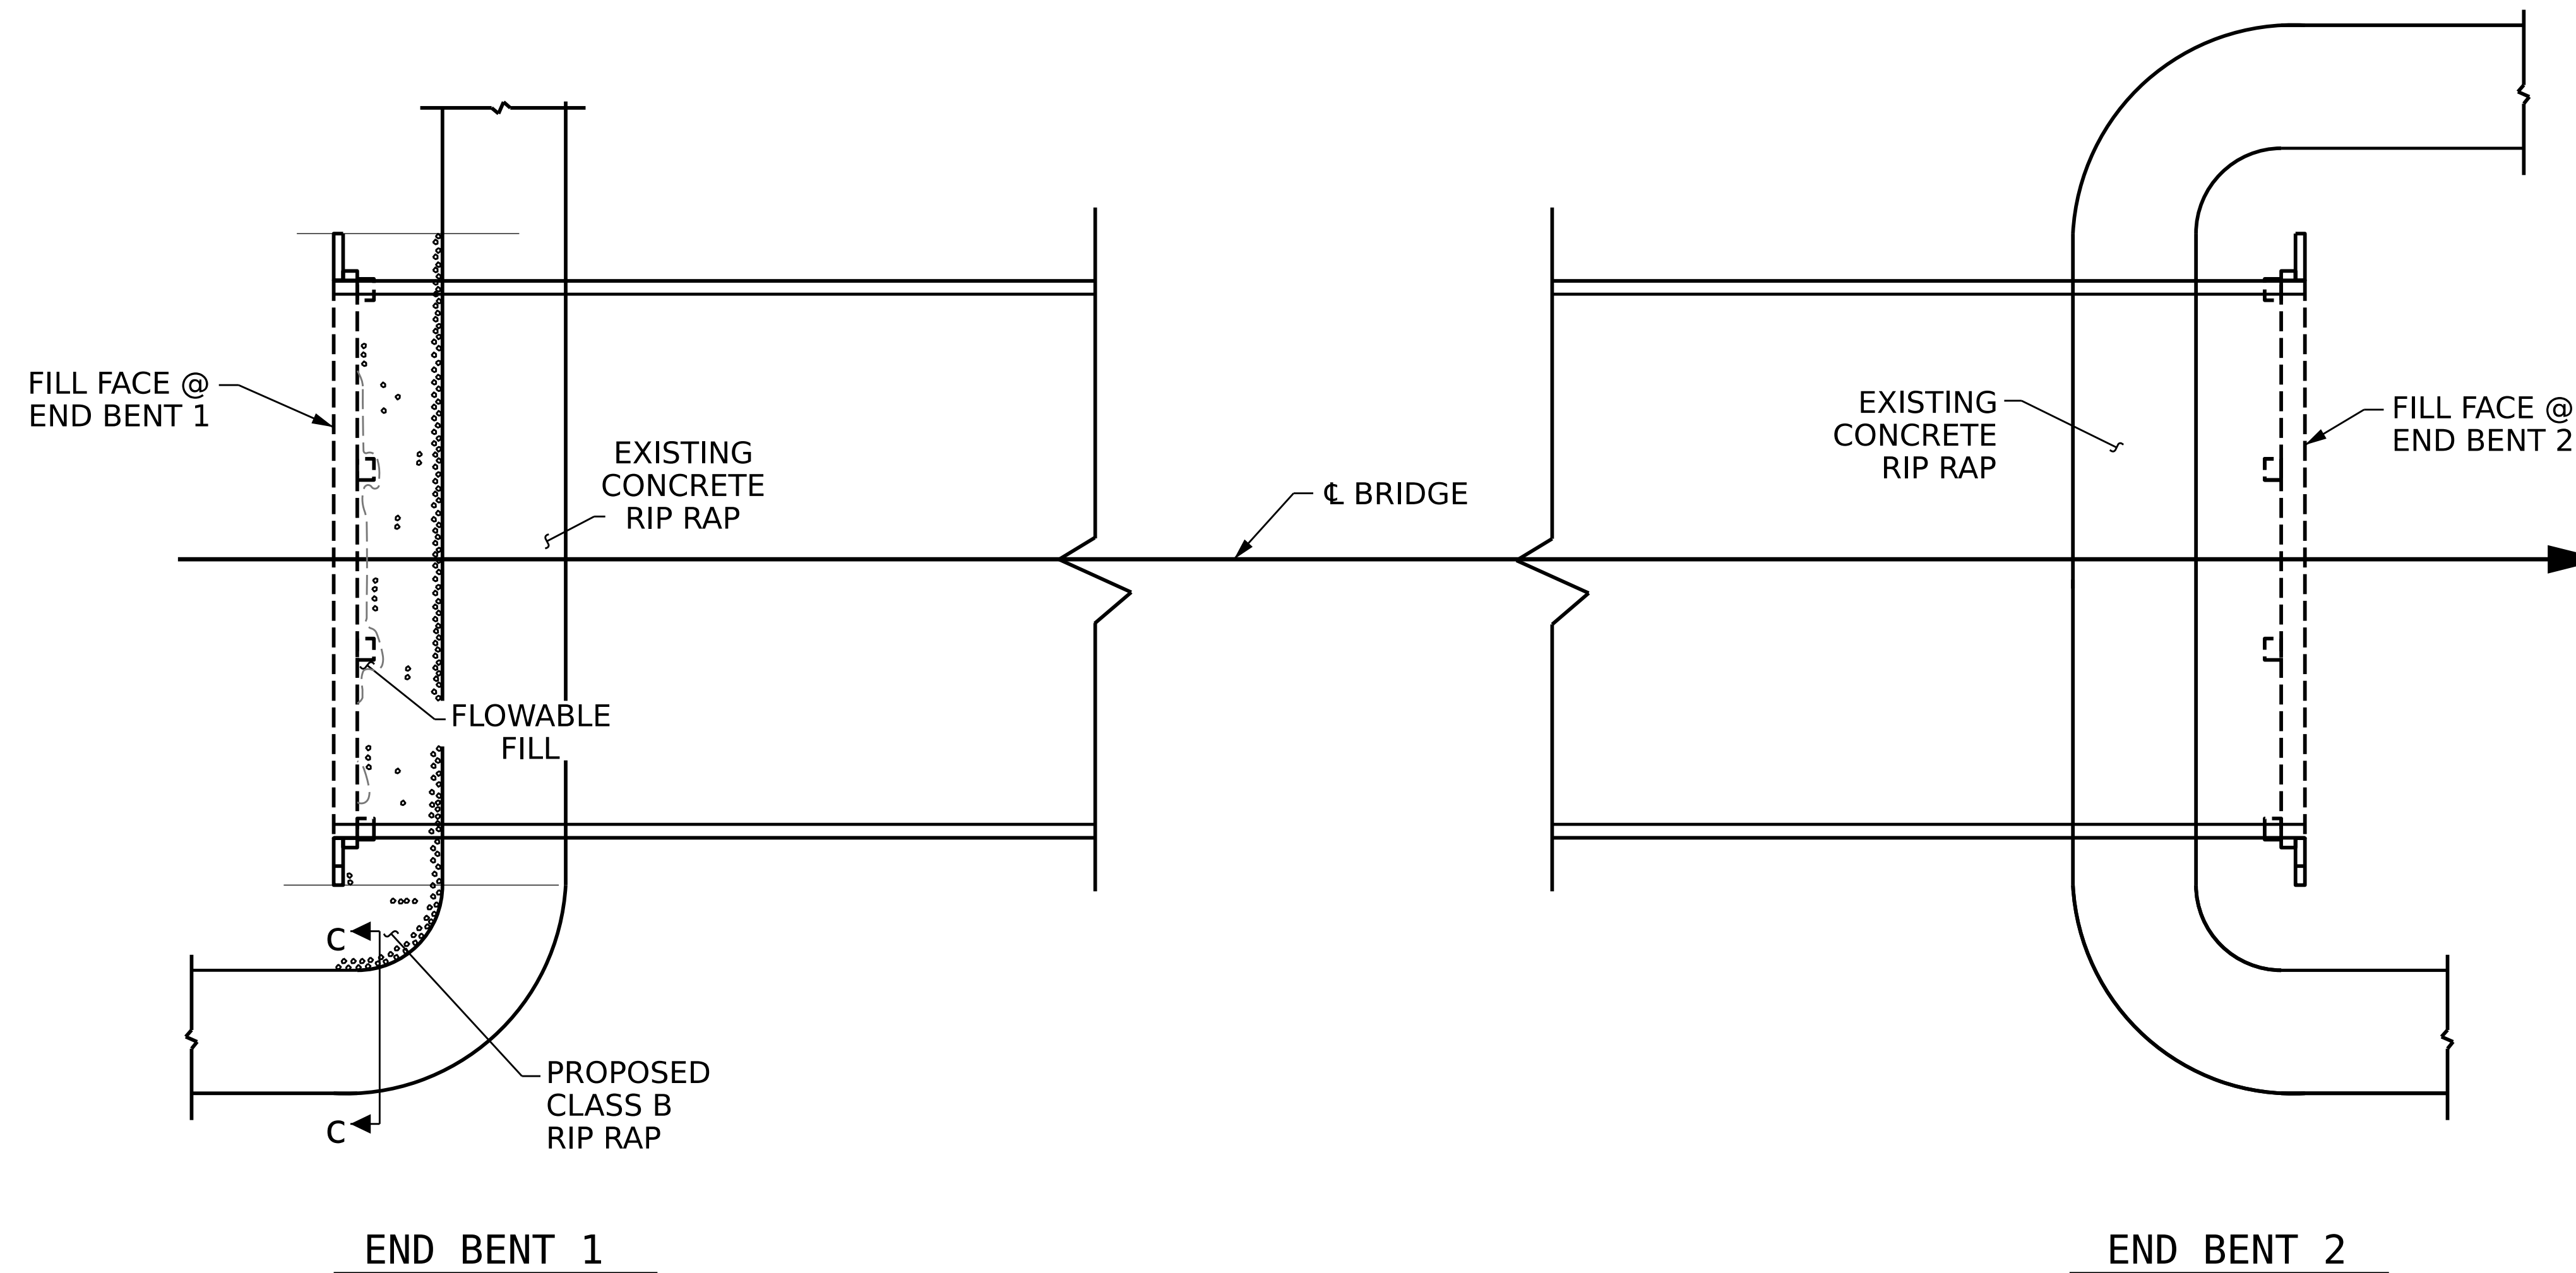

ESTIMATED QUANTITIES		
BRIDGE NO. 280171	RIP RAP CLASS B (2'-0" THICK)	GEOTEXTILE FOR DRAINAGE
	TONS	SQ. YDS.
END BENT 1	80.0	89.0

PROJECT NO. **I-5950**  
**DAVIDSON** COUNTY  
BRIDGE NO. **280170**

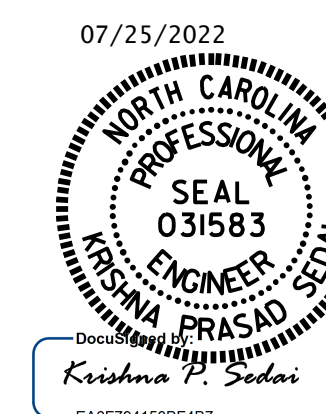

STATE OF NORTH CAROLINA  
DEPARTMENT OF TRANSPORTATION  
RALEIGH

**CLASS B  
RIP RAP DETAILS**

DRAWN BY : **E. BAYISSA** DATE **07/2022**  
CHECKED BY : **K. SEDAI** DATE **07/2022**

DOCUMENT NOT CONSIDERED  
FINAL UNLESS ALL  
SIGNATURES COMPLETED

REVISIONS						SHEET NO.
NO.	BY:	DATE:	NO.	BY:	DATE:	S8-15
1			3			TOTAL SHEETS
2			4			15