


6/2/2022

PAVEMENT SCHEDULE	
C1	1.5" S9.5C
C2	3" S9.5C
D2	2 1/2" I19.0C
E1	4" B25.0C
T	EARTH MATERIAL
U	EXISTING PAVEMENT
W	WEDGING

PAVEMENT EDGE SLOPES ARE 1:1 UNLESS SHOWN OTHERWISE. SEE SHEET 2A-1 FOR DETAILED PAVEMENT SCHEDULE.

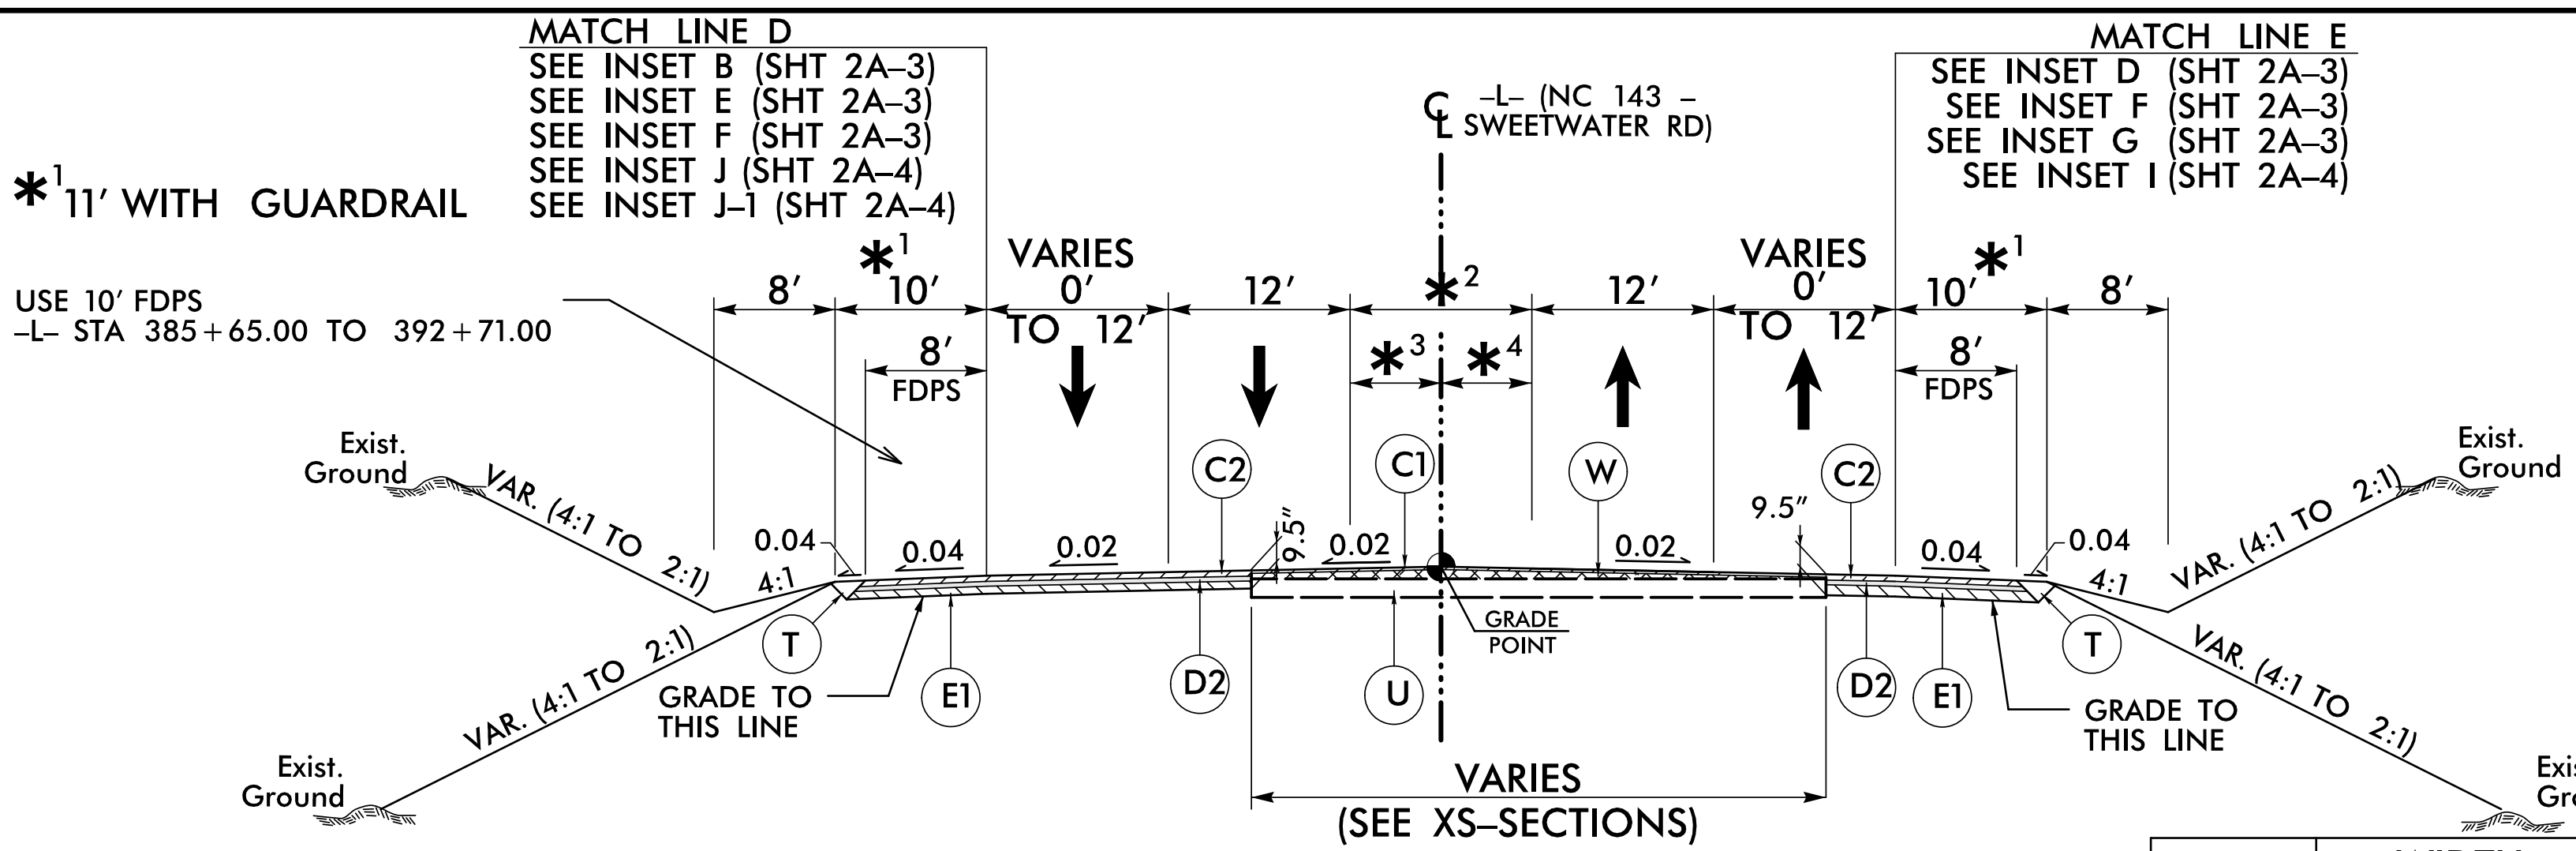


PROJECT REFERENCE NO. A-0009CB	SHEET NO. 2A-2
ROADWAY DESIGN ENGINEER JIMMY L. TERRY 35018 7/27/2022	PAVEMENT DESIGN ENGINEER MATTHEW BROWER 041986 7/26/2022
DOCUMENT NOT CONSIDERED FINAL UNLESS ALL SIGNATURES COMPLETED	
TGS ENGINEERS 201 W. MARION ST SHELBY, NC 28150 PH (704) 476-0003 CORP. LICENSE NO.: C-0275	

TYPICAL SECTION NO. 4

USE TYPICAL SECTION NO. 4
-L- STA. 360+80.00 TO -L- STA. 375+26.00
-L- STA. 385+65.00 TO -L- STA. 395+15.00

	WIDTH	STA TO STA
*2	0' TO 12'	-L- STA. 360+80.00 TO -L- STA. 364+10.00
	12'	-L- STA. 364+10.00 TO -L- STA. 373+33.00
	12' TO 19'	-L- STA. 373+33.00 TO -L- STA. 375+26.00
	22' TO 12'	-L- STA. 385+65.00 TO -L- STA. 389+50.00
*3, *4	0' TO 6'	-L- STA. 360+80.00 TO -L- STA. 364+10.00 LT & RT
	6'	-L- STA. 364+10.00 TO -L- STA. 373+33.00 LT & RT
*3	6' TO 9.5'	-L- STA. 373+33.00 TO -L- STA. 375+26.00 LT
	9' TO 6'	-L- STA. 385+65.00 TO -L- STA. 389+50.00 LT
*4	6' TO 9.5'	-L- STA. 373+33.00 TO -L- STA. 375+26.00 RT
	13' TO 6'	-L- STA. 385+65.00 TO -L- STA. 389+50.00 RT

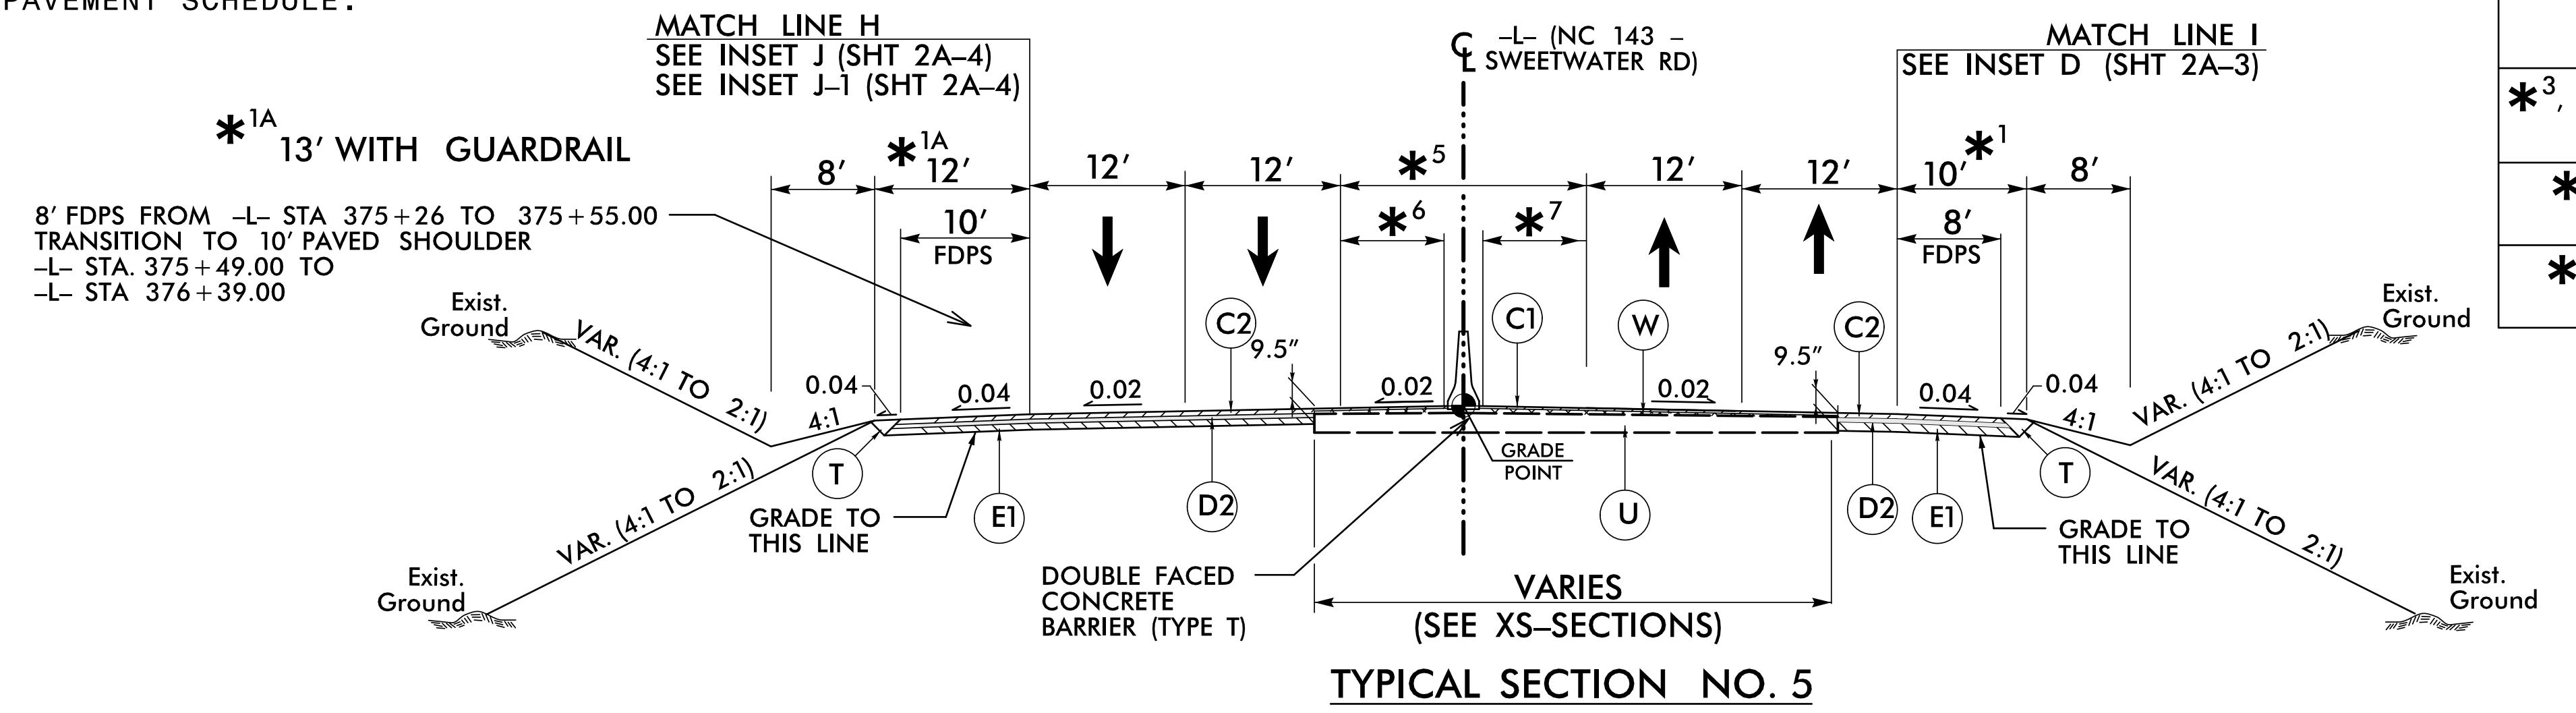


TYPICAL SECTION NO. 5

USE TYPICAL SECTION NO. 5
-L- STA. 375+26.00 TO -L- STA. 379+10.00
-L- STA. 383+55.00 TO -L- STA. 385+65.00

	WIDTH	STA TO STA
*5	19'	-L- STA. 375+26.00 TO -L- STA. 379+10.00
	22'	-L- STA. 383+55.00 TO -L- STA. 385+65.00
*6	8'	-L- STA. 375+26.00 TO -L- STA. 379+10.00 LT
	8.5'	-L- STA. 383+55.00 TO -L- STA. 385+65.00 LT
*7	8'	-L- STA. 375+26.00 TO -L- STA. 379+10.00 RT
	10.5'	-L- STA. 383+55.00 TO -L- STA. 385+65.00 RT

NOTE: TRANSITION BETWEEN TYP. SECT. NO. 5 AND TYP. SECT. NO. 6 AS FOLLOWS:
-L- STA. 379+10.00 TO -L- STA. 380+25.00

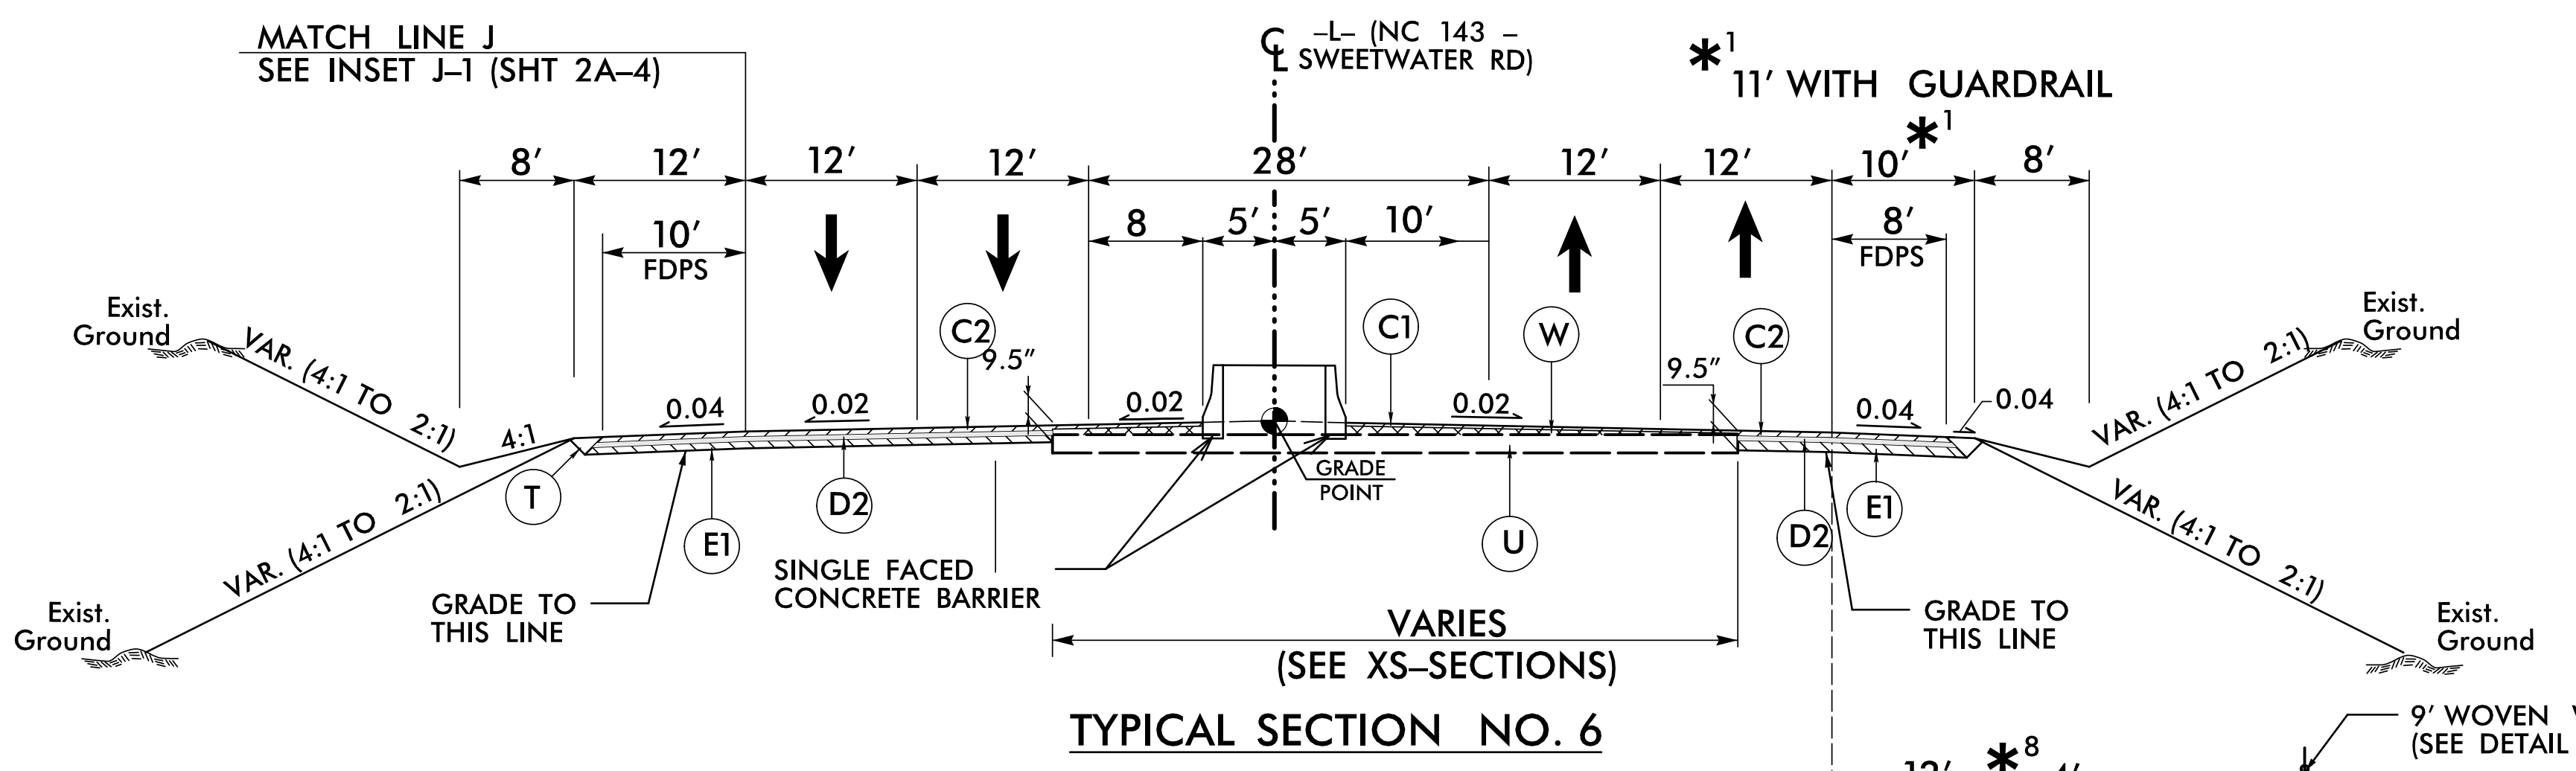


TYPICAL SECTION NO. 6

USE TYPICAL SECTION NO. 6
-L- STA. 380+25.00 TO -L- STA. 382+55.00

NOTE: TRANSITION BETWEEN TYP. SECT. NO. 6 AND TYP. SECT. NO. 5 AS FOLLOWS:
-L- STA. 382+55.00 TO -L- STA. 383+55.00

PART SECTION NO. 6A

*8 -L- STA 382+30.00 TO 393+05:
LANE WIDTH: VAR 0' TO 12'
FDPS: VAR. 8' TO 4'

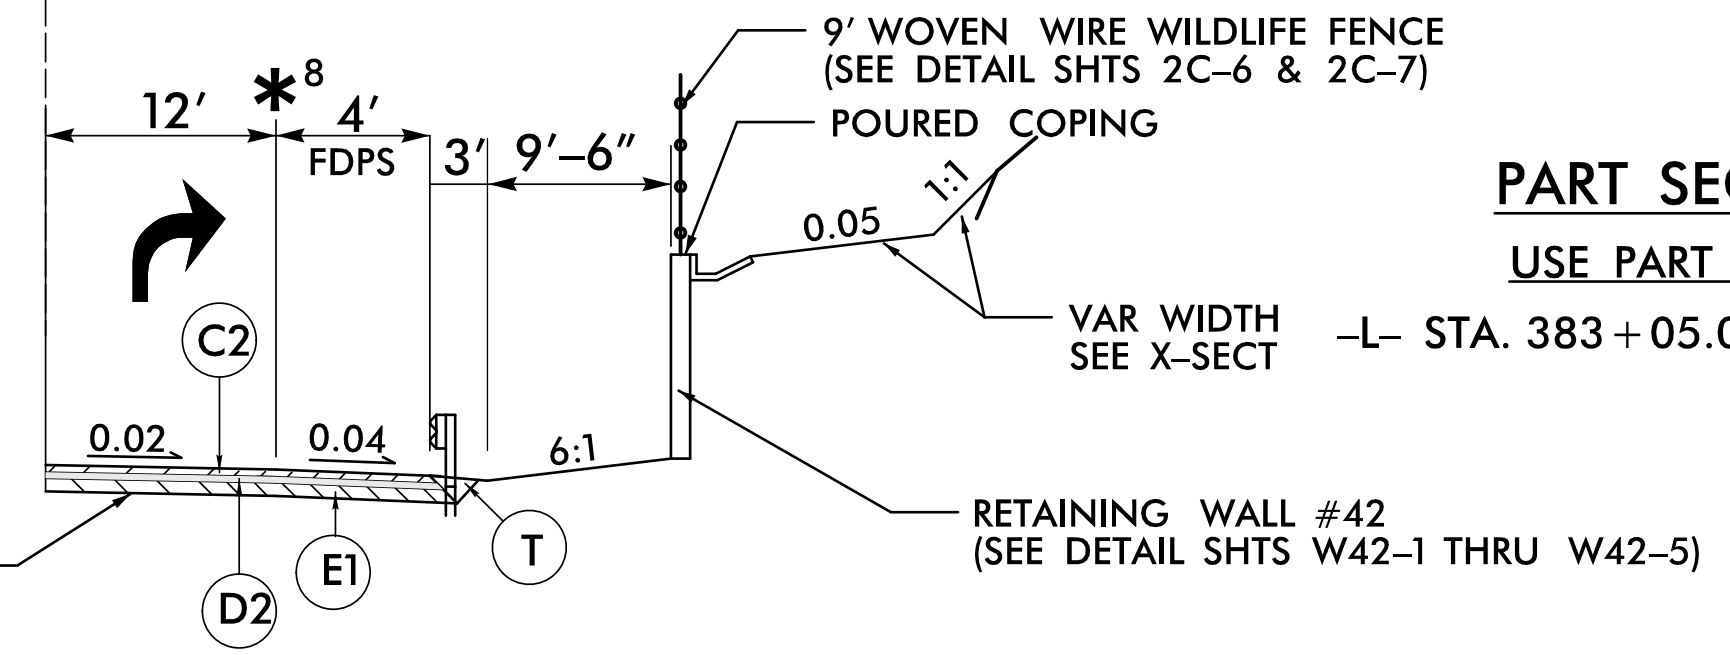

PART SECTION NO. 6A

USE PART SECTION NO. 6A
-L- STA. 383+05.00 TO -L- STA. 383+50.00

6/2/2022 8:28:00 AM C:\Users\jerry\OneDrive\Documents\Roadway\Proj\A-0009CB\Plan_Sheets\A-0009CB_Rdy_typ.dgn