
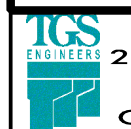




# PHASE 2, STEP 1

PROJ. REFERENCE NO.	SHEET NO.
A-0009CB	TMP-20
 <b>TGS ENGINEERS</b> 201 W. MARION ST. STE 200 SHELBY, NC 28150 PH (704) 476-0003 CORP. LICENSE NO.: C-0275	

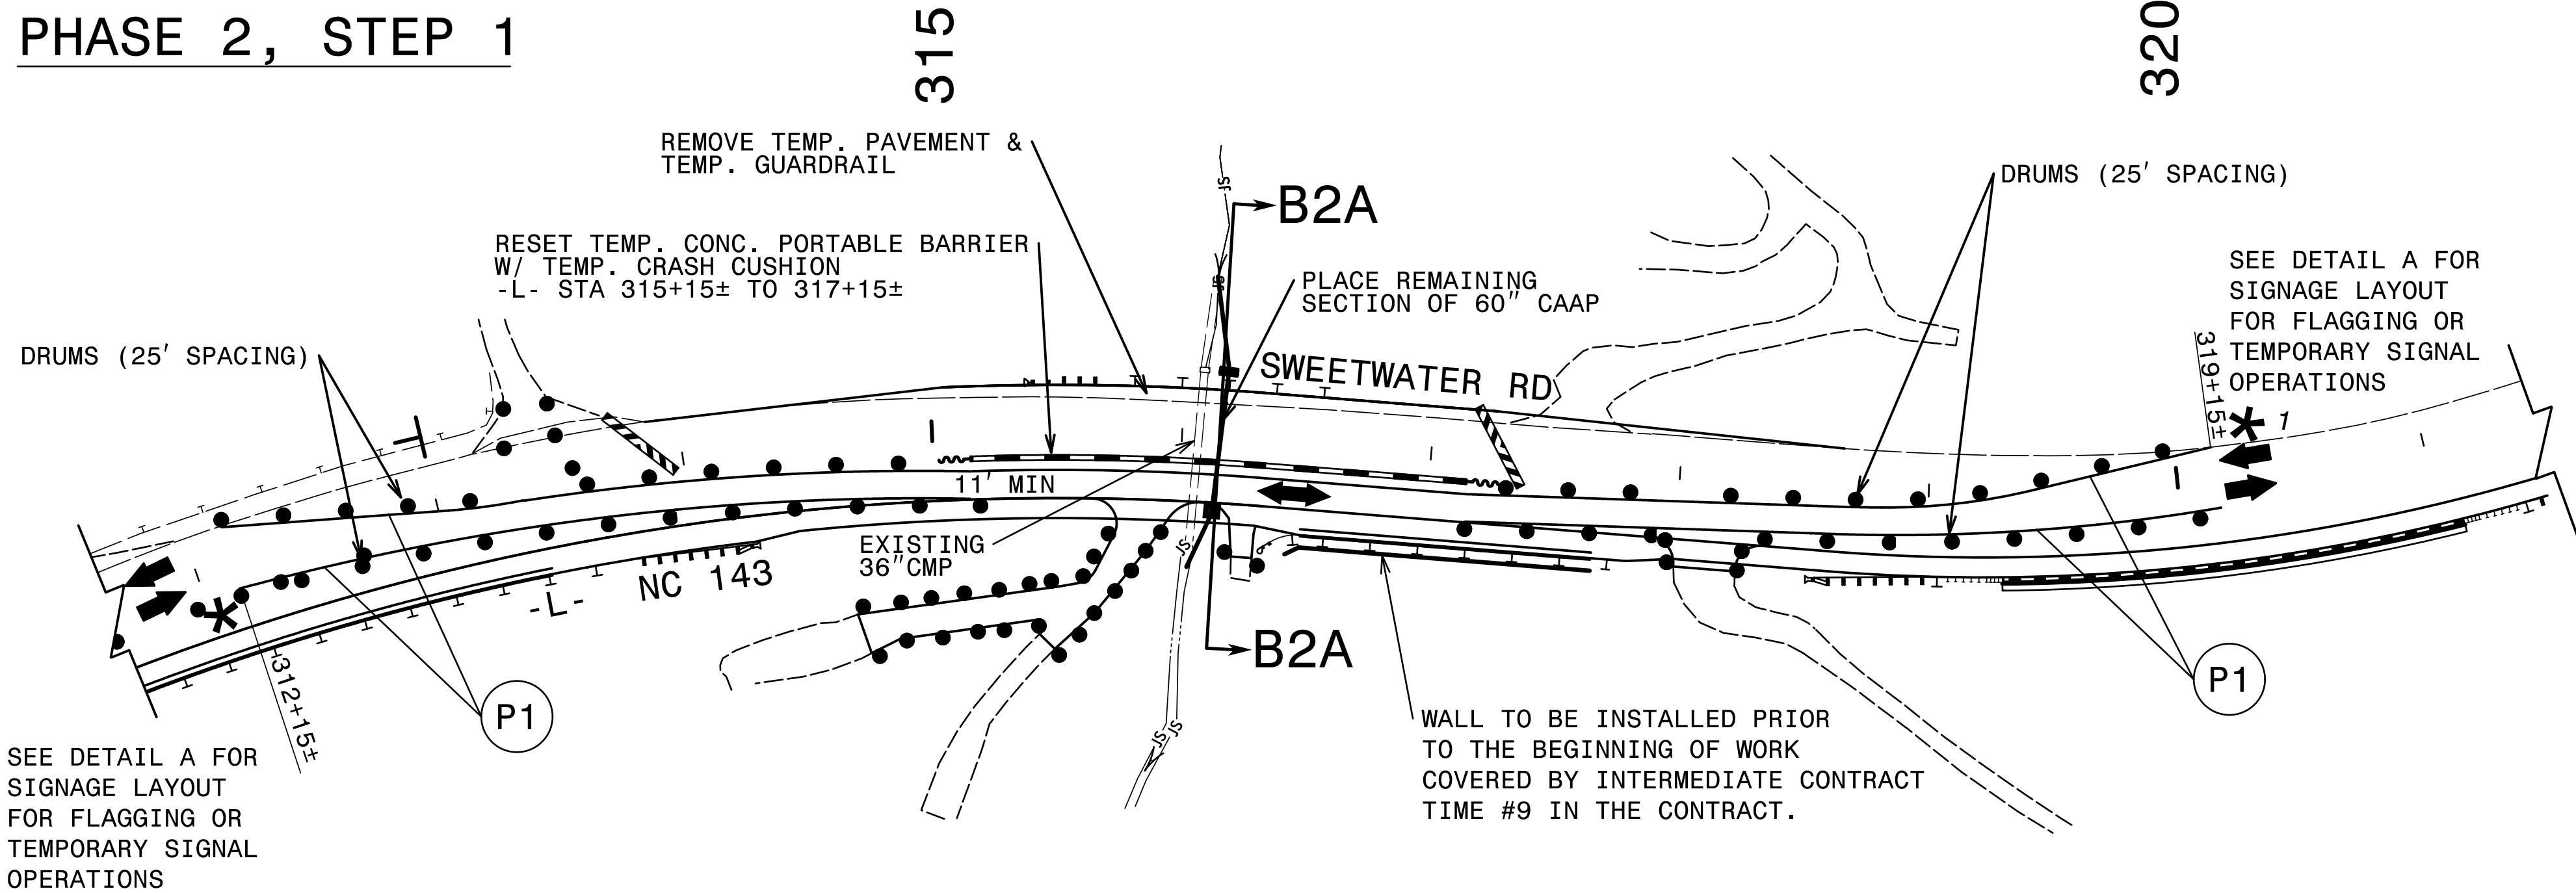

SEE DETAIL A FOR SIGNAGE LAYOUT FOR FLAGGING OR TEMPORARY SIGNAL OPERATIONS

WALL TO BE INSTALLED PRIOR TO THE BEGINNING OF WORK COVERED BY INTERMEDIATE CONTRACT TIME #9 IN THE CONTRACT.

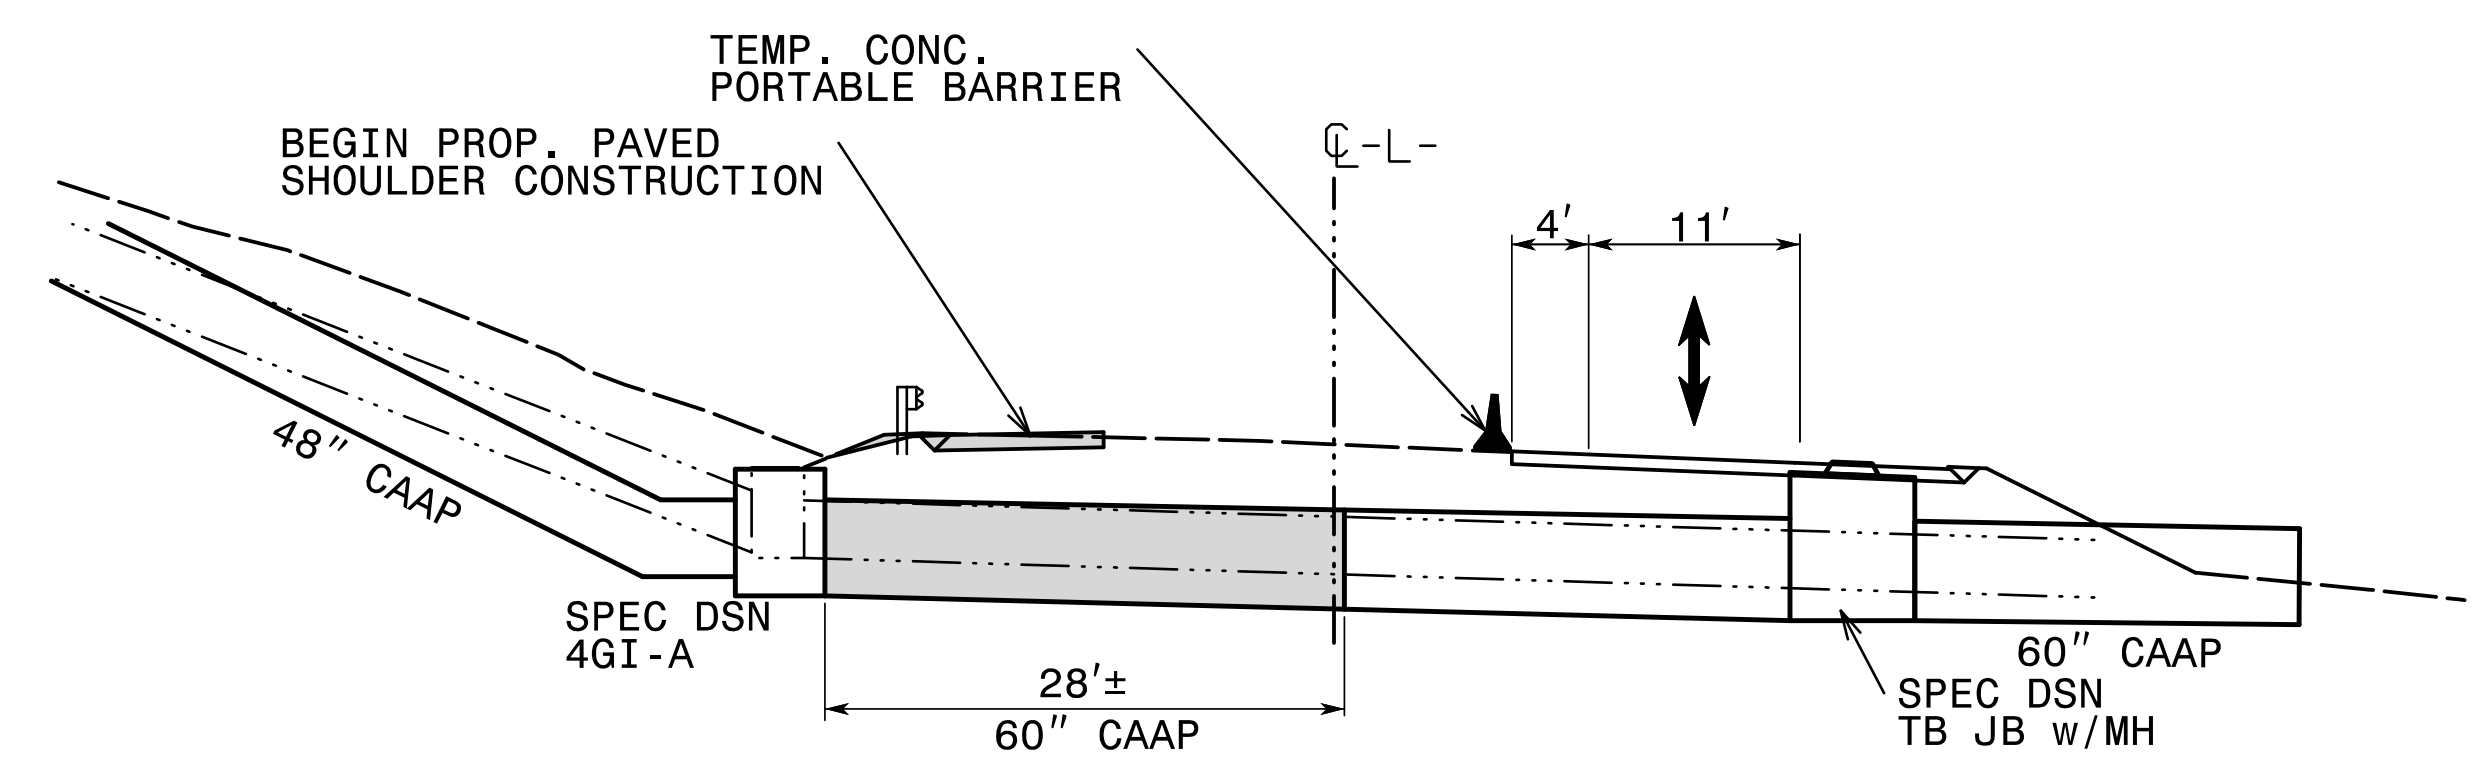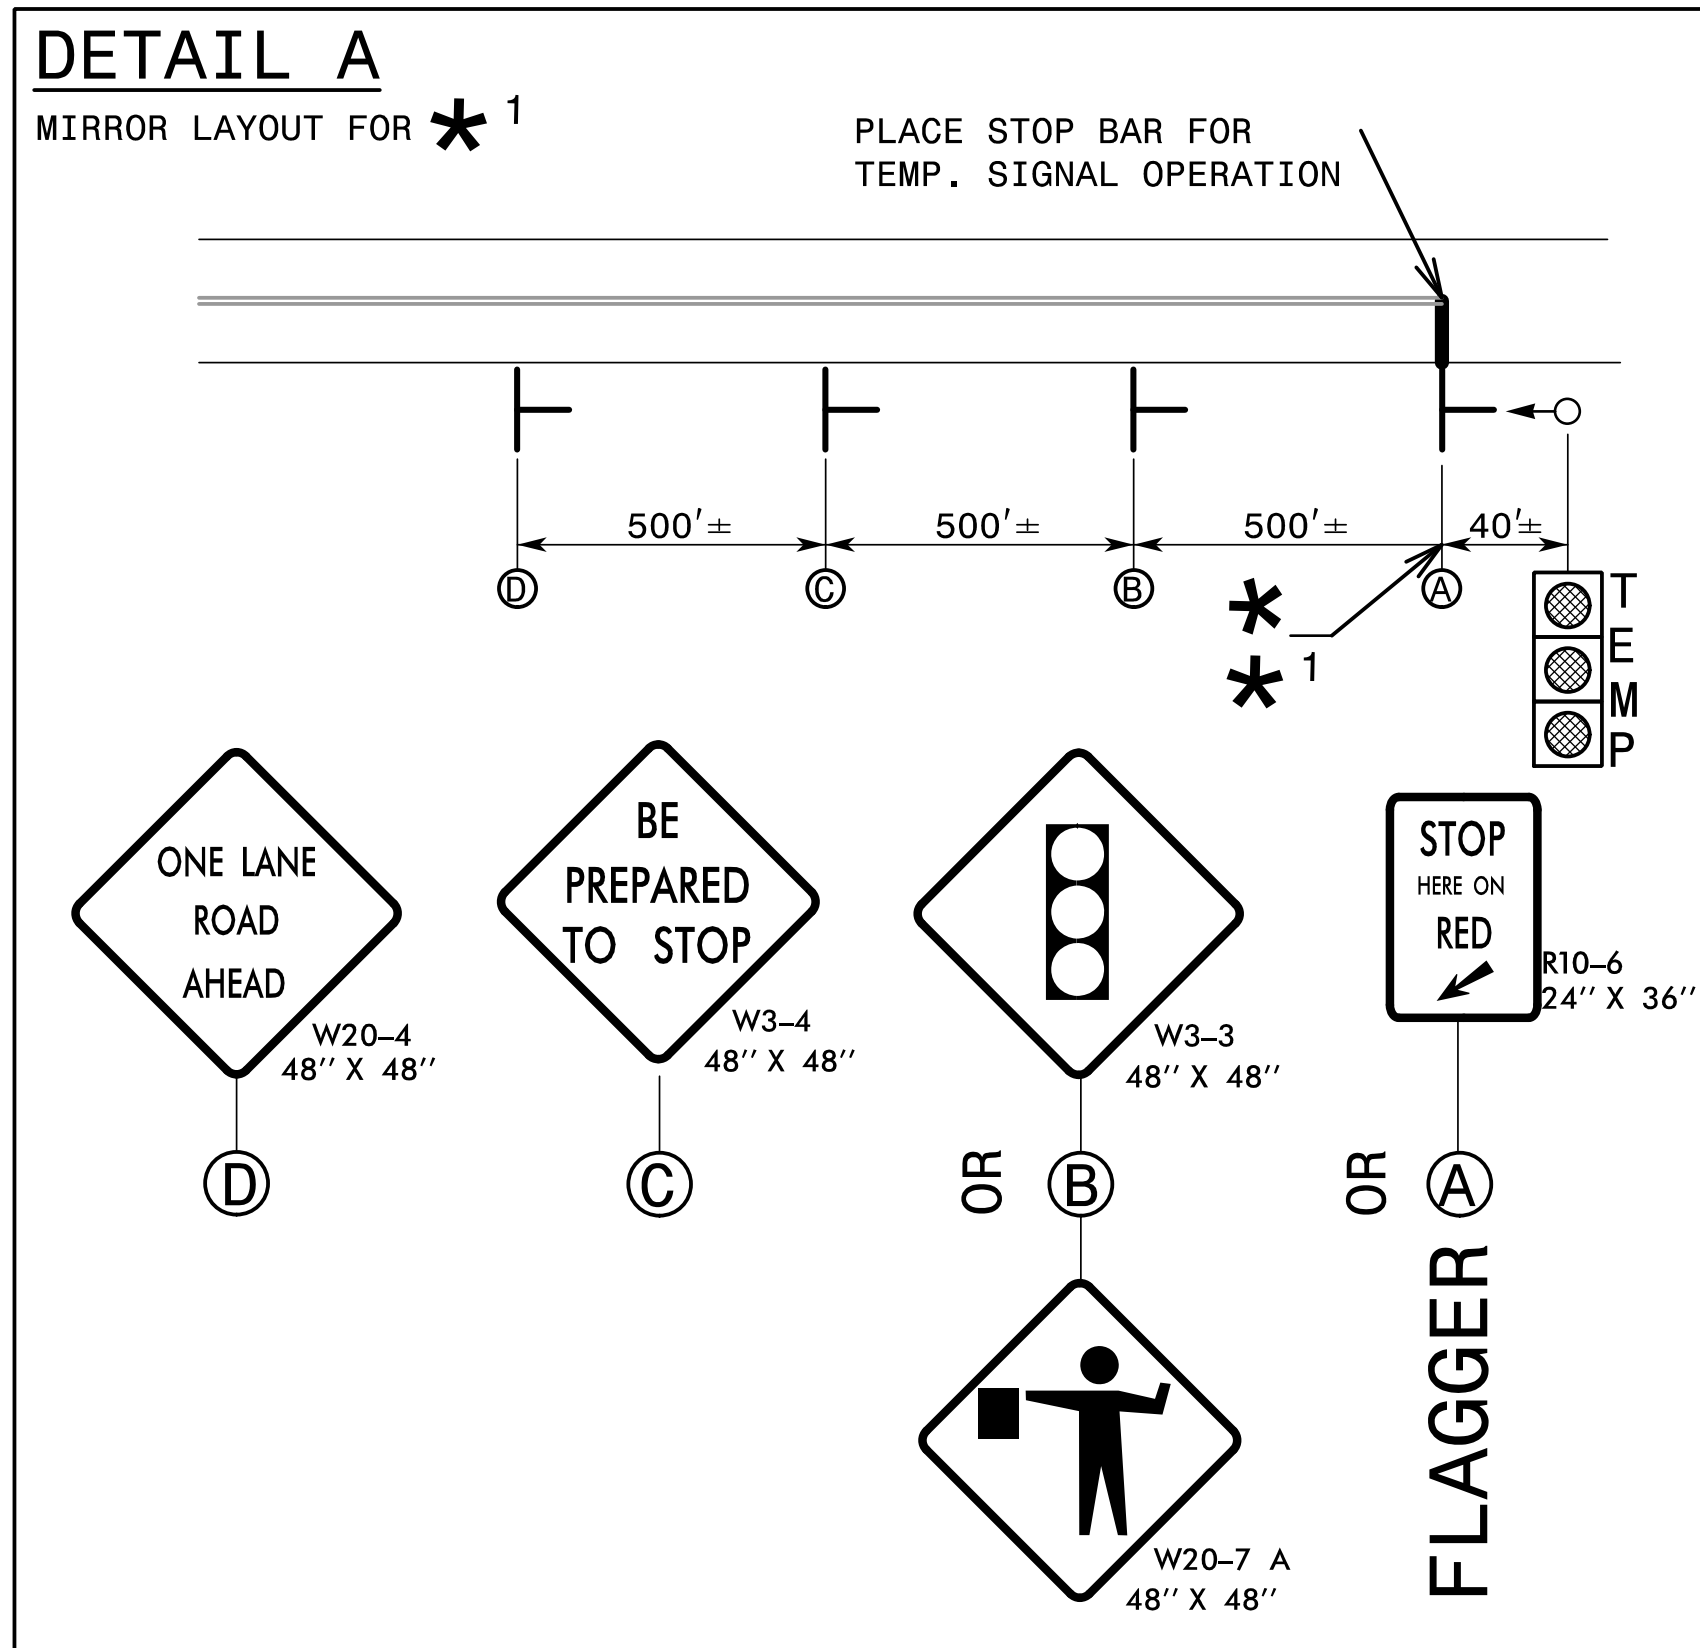


**SECTION B2B-B2B**  
**-L- STA 316+15±**

THE CONTRACTOR SHALL COMPLETE ALL WORK REQUIRED TO CONSTRUCT THE 60" CAAP DURING PHASE I, STEP 1A THRU PHASE II, STEP 1B AND SHALL RESTORE TRAFFIC TO EXISTING PATTERN AND RE-ESTABLISH THE EXISTING LANDSCAPING IN 45 CONSECUTIVE CALENDAR DAYS.


PERMANENT VEGETATION SEEDING OF SLOPES SHALL BE COMPLETED PRIOR TO THE COMPLETION OF THE INTERMEDIATE CONTRACT TIME.

SEE INTERMEDIATE CONTRACT AND LIQUIDATED DAMAGES.


 PROPOSED CONSTRUCTION

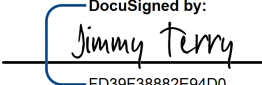APPROVED:   
DocuSigned by: Jimmy Terry  
FD39F8882E84D0

DATE: 7/27/2022

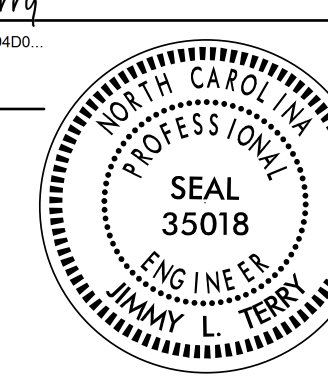

**DOCUMENT NOT CONSIDERED FINAL  
UNLESS ALL SIGNATURES COMPLETED**

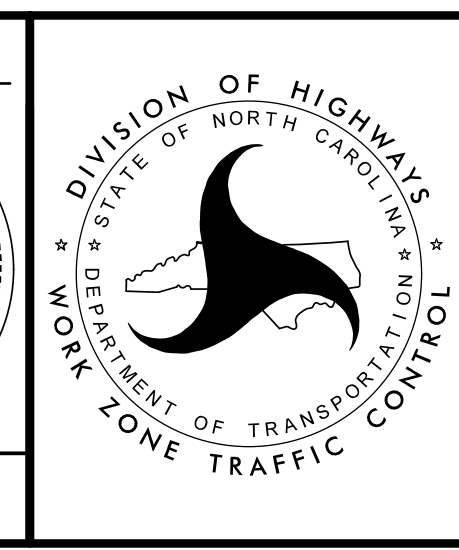

**PHASE II**  
**NC 143**

7/26/2022  
 V:\NC143\A-0009\Traffic\TrafficControl\TCP\A-0009CB-A-0009CB-TC\_TMP-20(PH2\_Detail).dgn  
 User: jsmelvin