
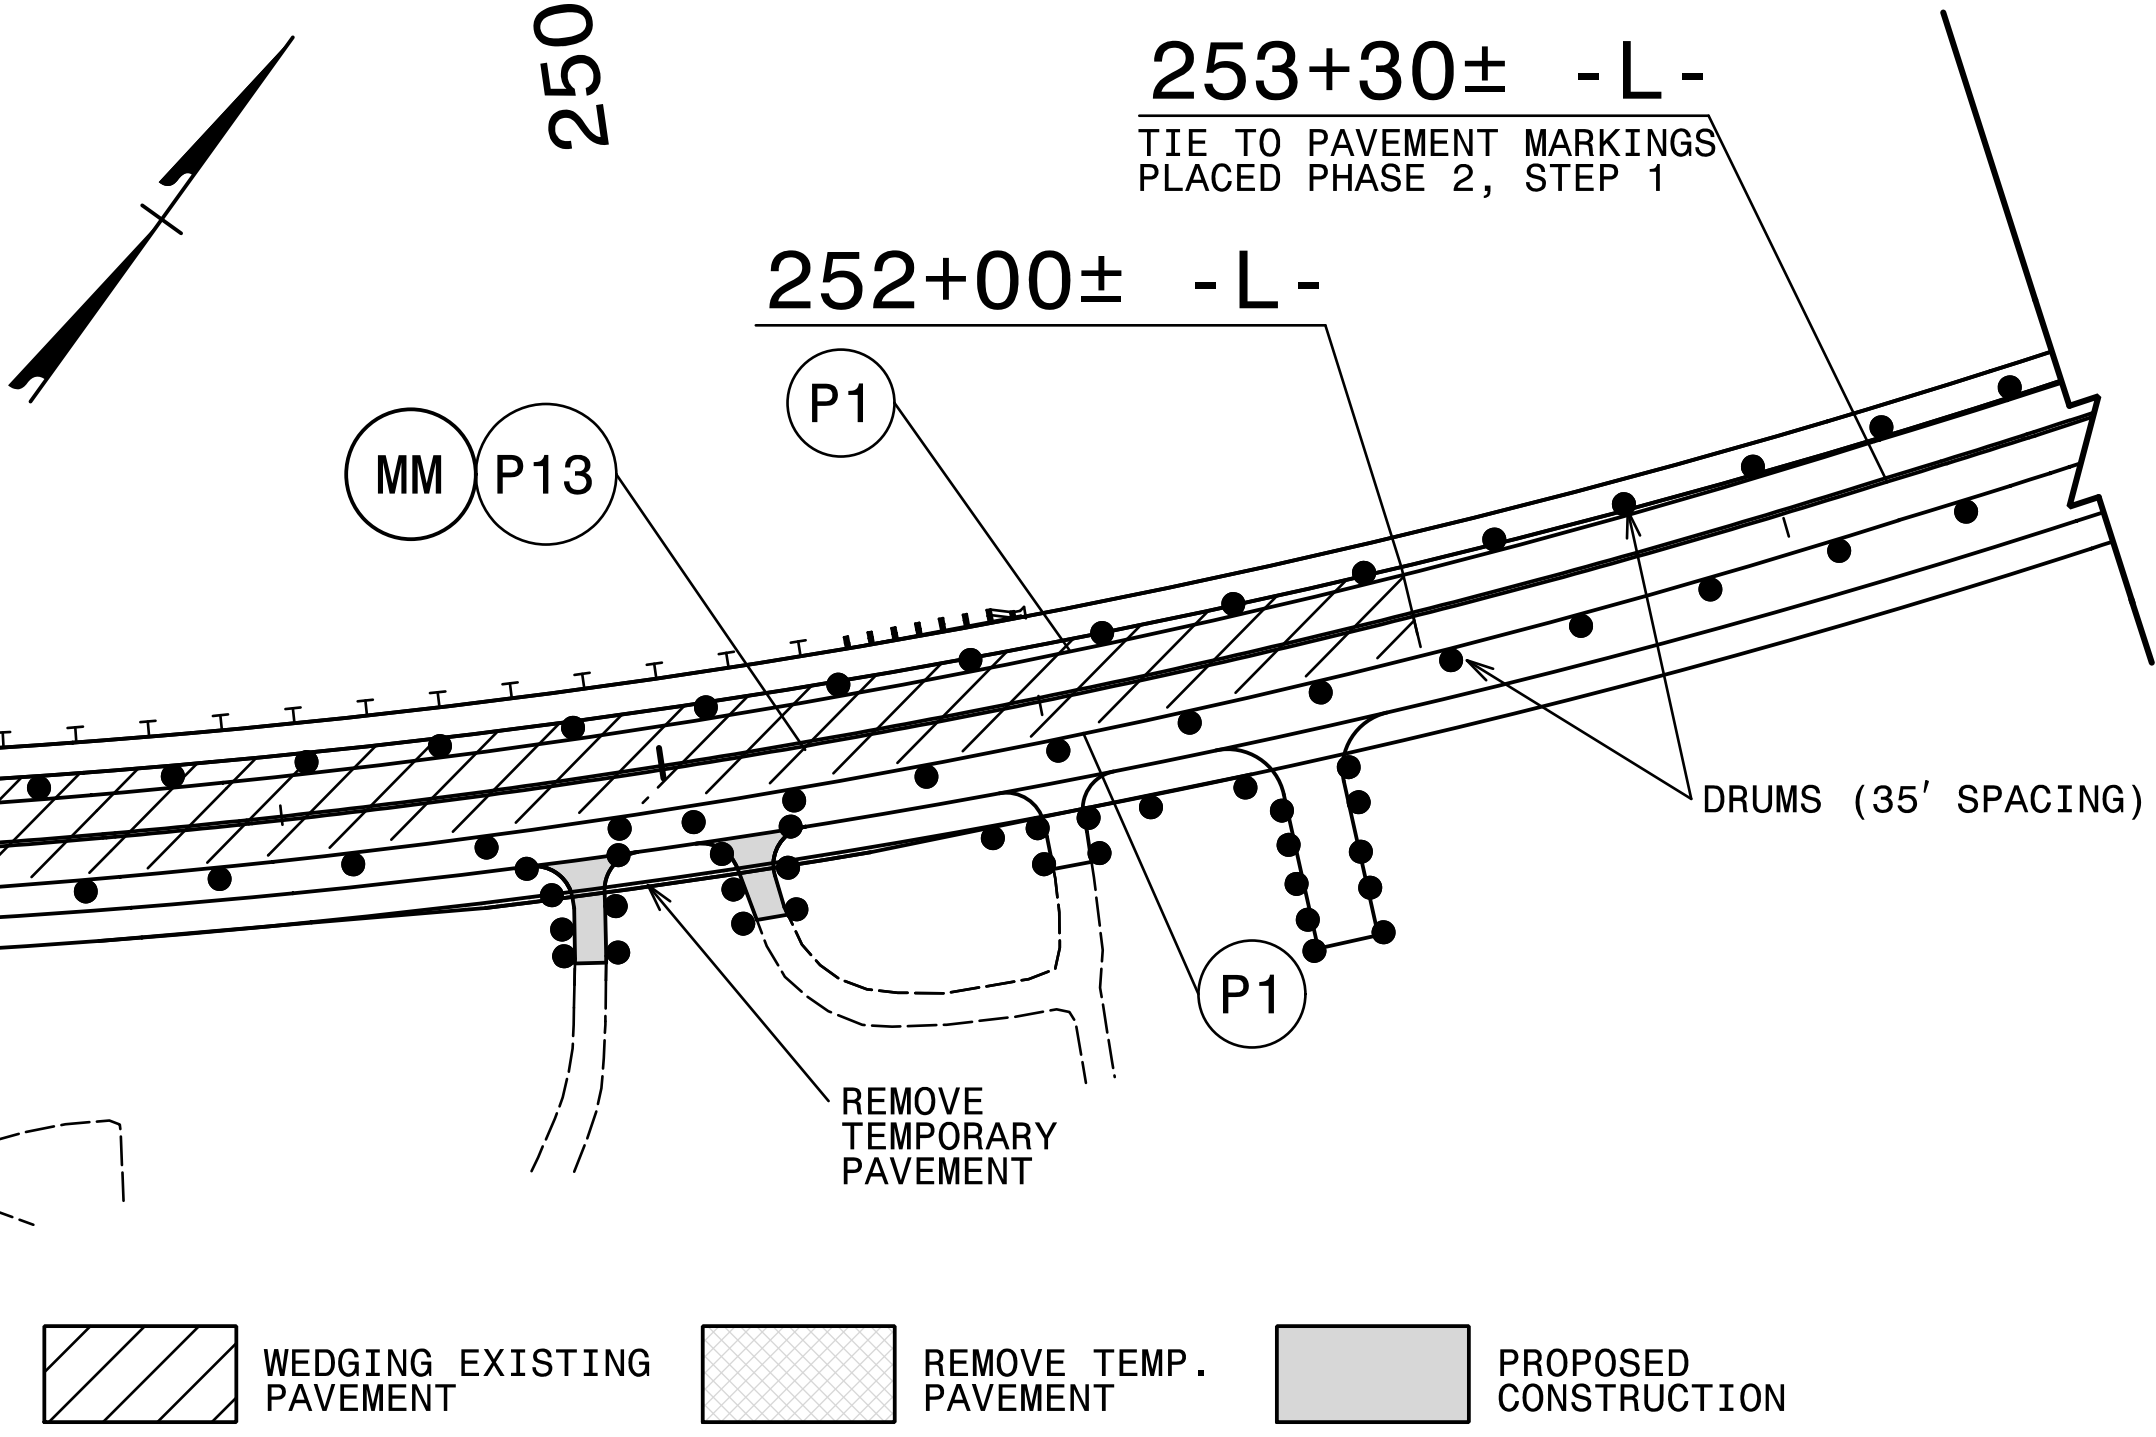
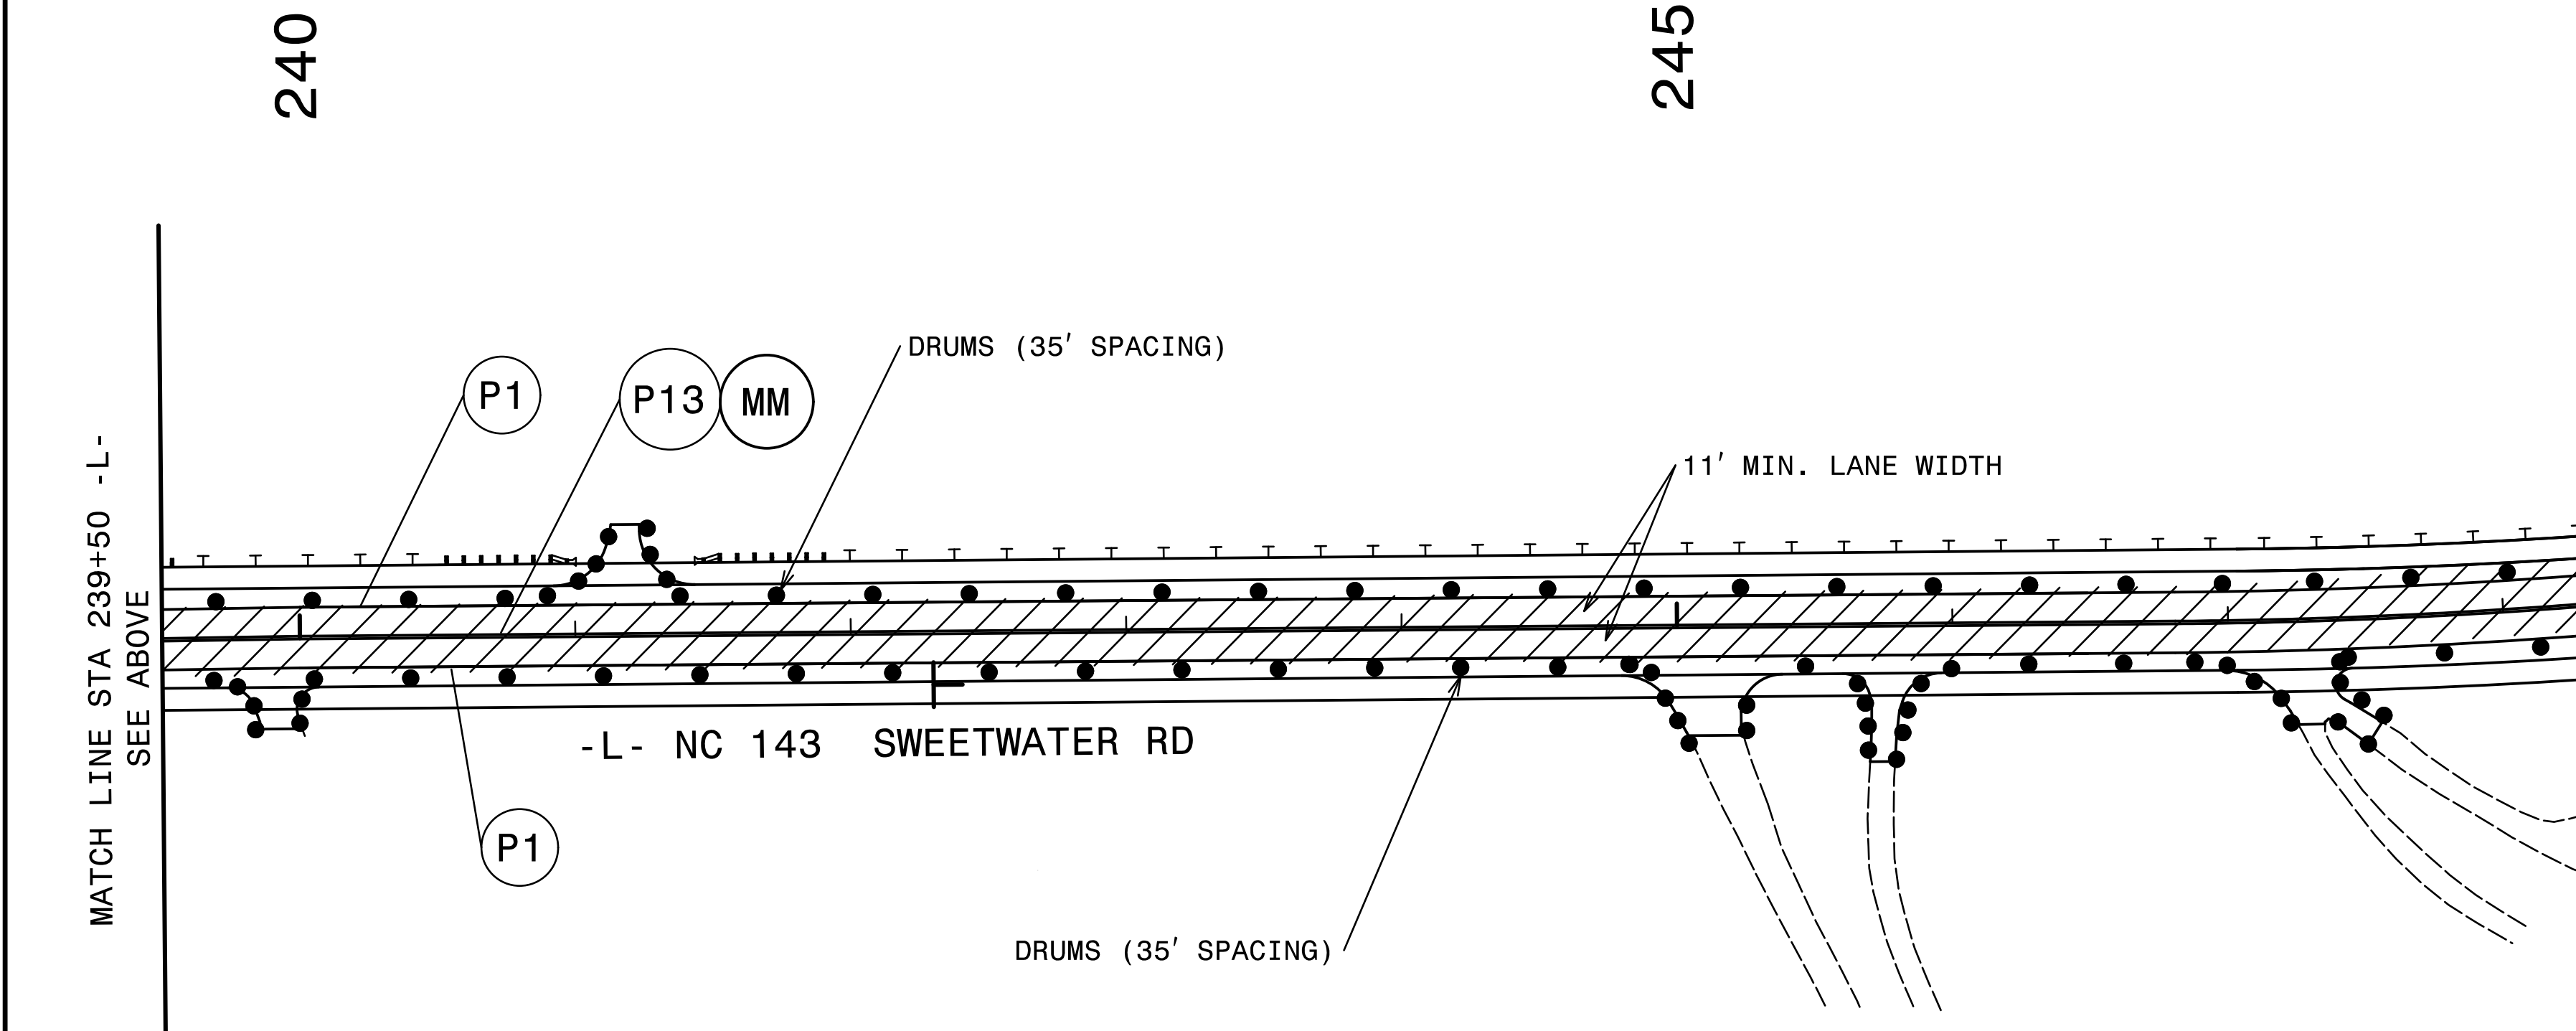
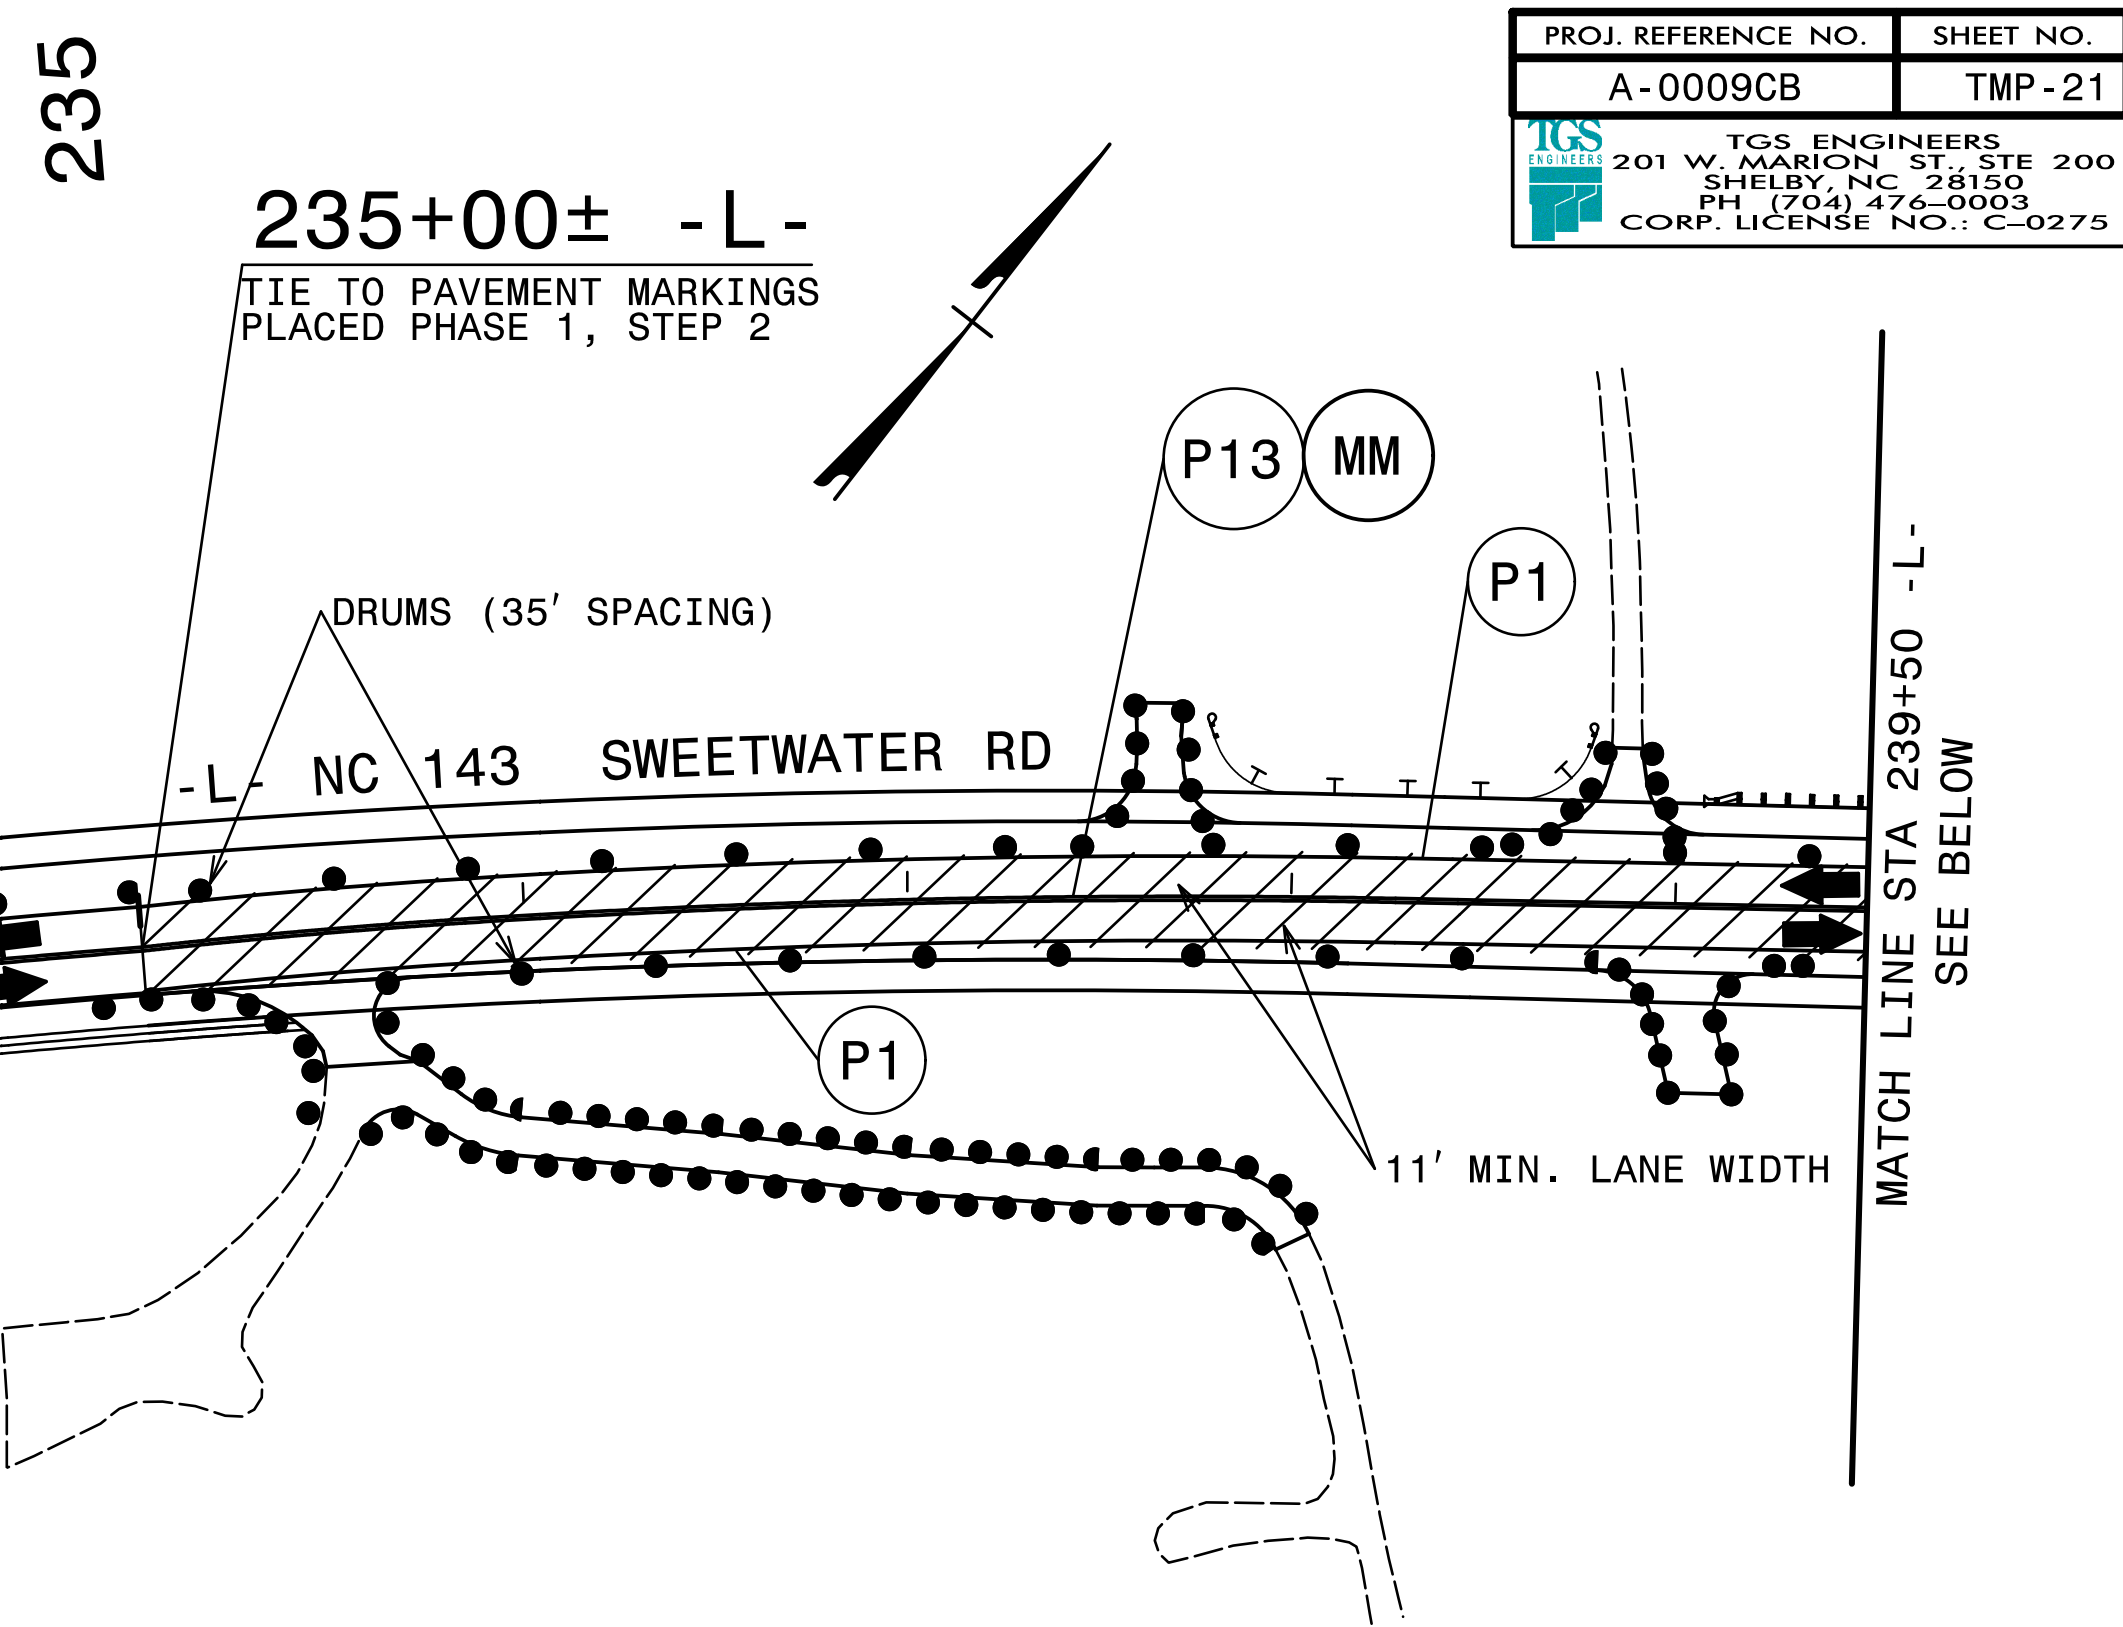


| | |
|---|-----------|
| PROJ. REFERENCE NO. | SHEET NO. |
| A-0009CB | TMP-21 |
| | |
| TGS ENGINEERS 201 W. MARION ST., STE 200 SHELBY, NC 28150 PH (704) 474-0003 CORP. LICENSE NO.: C-0275 | |

PHASE 2, STEP 2 210

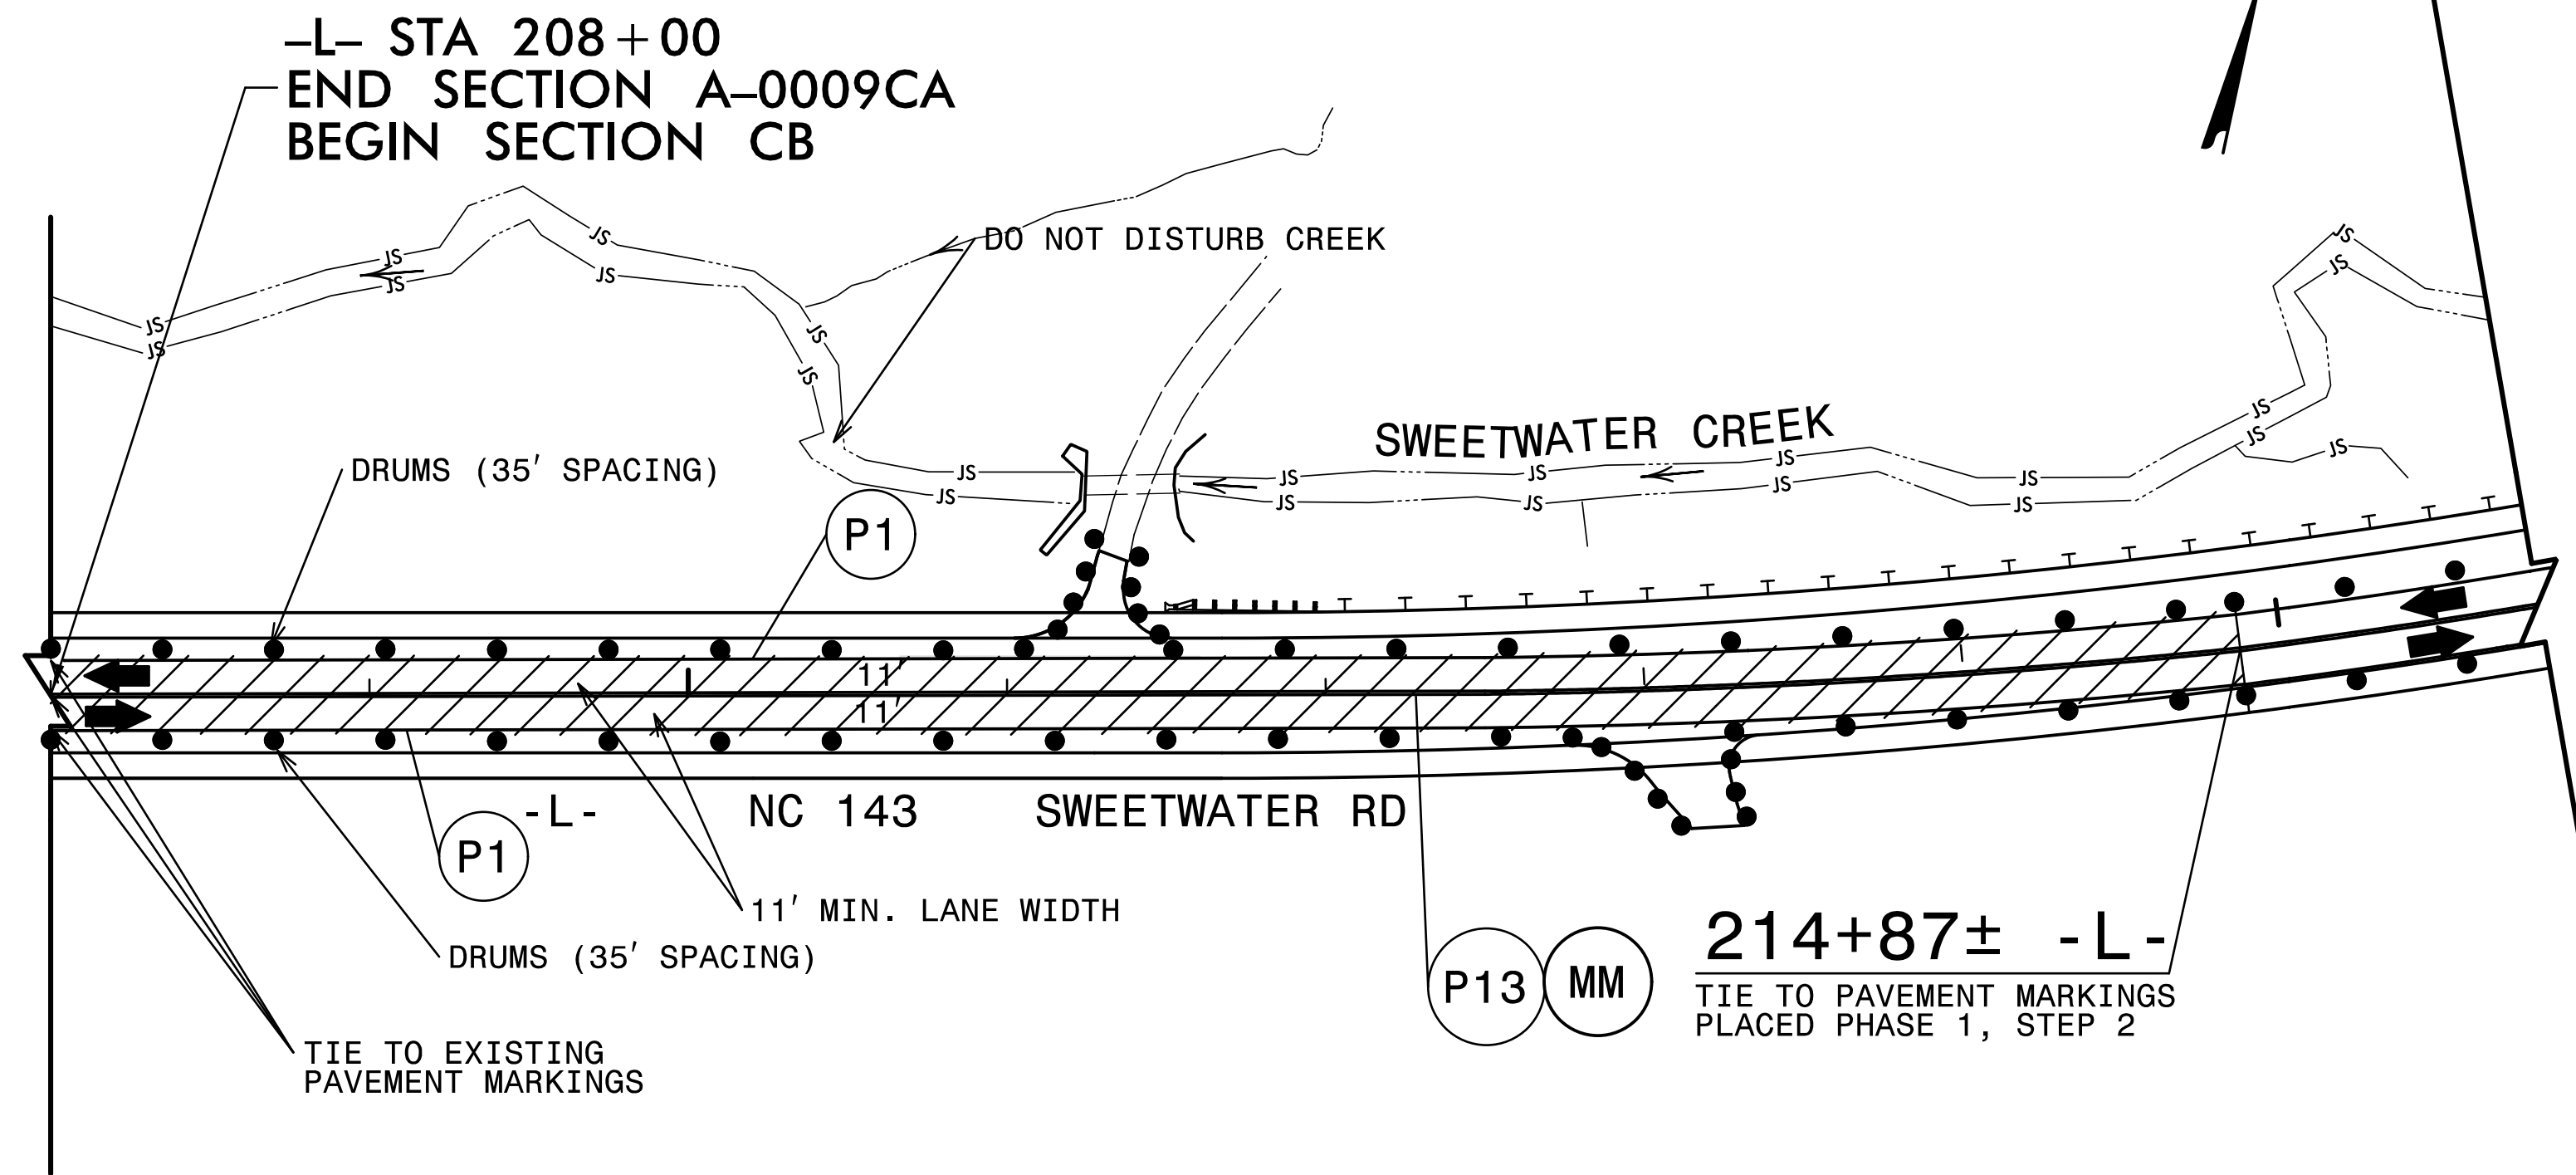

| | | |
|--|-----------------------|-----------------------|
| WEDGING EXISTING PAVEMENT | REMOVE TEMP. PAVEMENT | PROPOSED CONSTRUCTION |
| APPROVED: DATE: 7/27/2022 SEAL | | |
| PHASE II NC 143 | | |
| DOCUMENT NOT CONSIDERED FINAL UNLESS ALL SIGNATURES COMPLETED | | |

SEE TMP-1A FOR TEMPORARY PAVEMENT MARKING SCHEDULE

6/29/2022
 C:\NC009\Traffic\TrafficControl\TCP\A-0009CB\A-0009CB_TC_TMP_21(PH2S2).dgn
 User: jsmelvin