


09/28/99

T.I.P. NO.	SHEET NO.
A-0009CB	UO-1

**NOTE:**  
 ALL UTILITY WORK SHOWN ON THIS SHEET WILL BE DONE BY OTHERS. NO PAYMENT WILL BE MADE TO THE CONTRACTOR FOR UTILITY WORK SHOWN ON THIS SHEET.




**TIP PROJECT: A-0009CB**

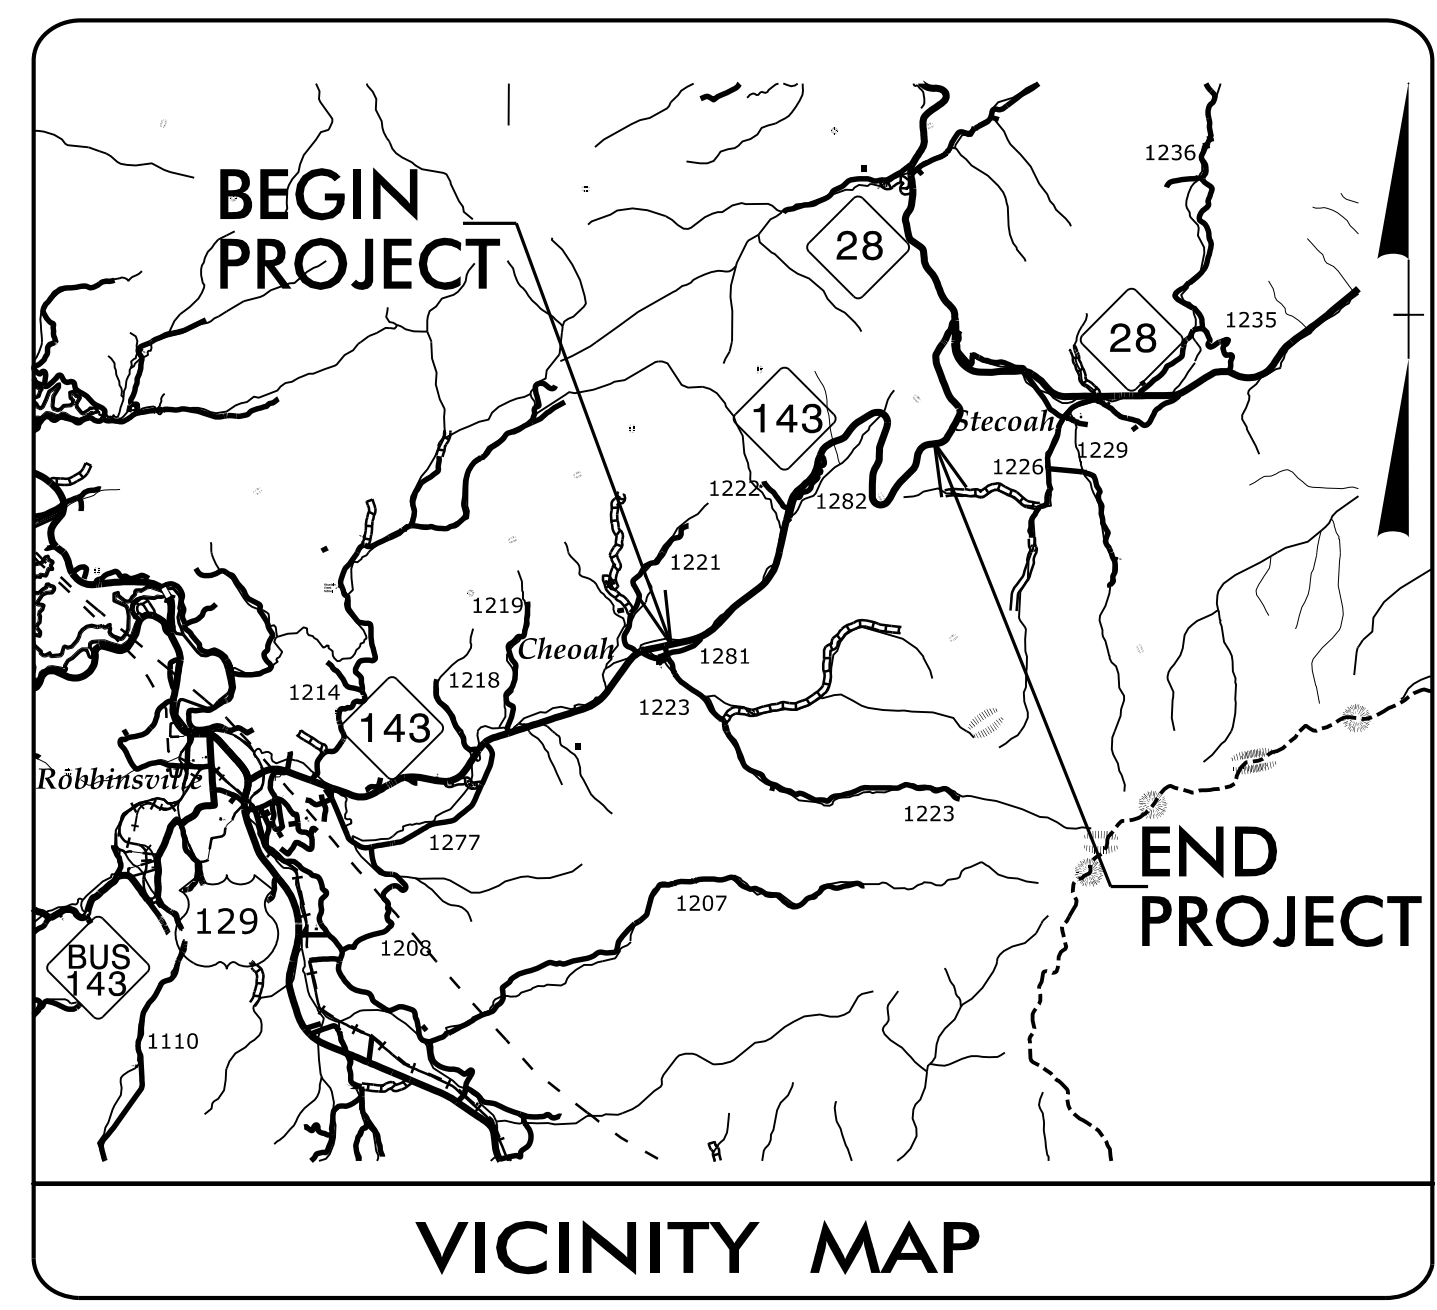

STATE OF NORTH CAROLINA  
 DIVISION OF HIGHWAYS

**UTILITIES BY OTHERS PLANS  
 GRAHAM COUNTY**

**LOCATION: UPGRADE NC 143 FROM SR 1223 (BEECH CREEK RD) TO 0.5 MILES NORTH OF APPALACHIAN TRAIL**  
**TYPE OF WORK: DISTRIBUTION POWER, COMMUNICATIONS, CATV**

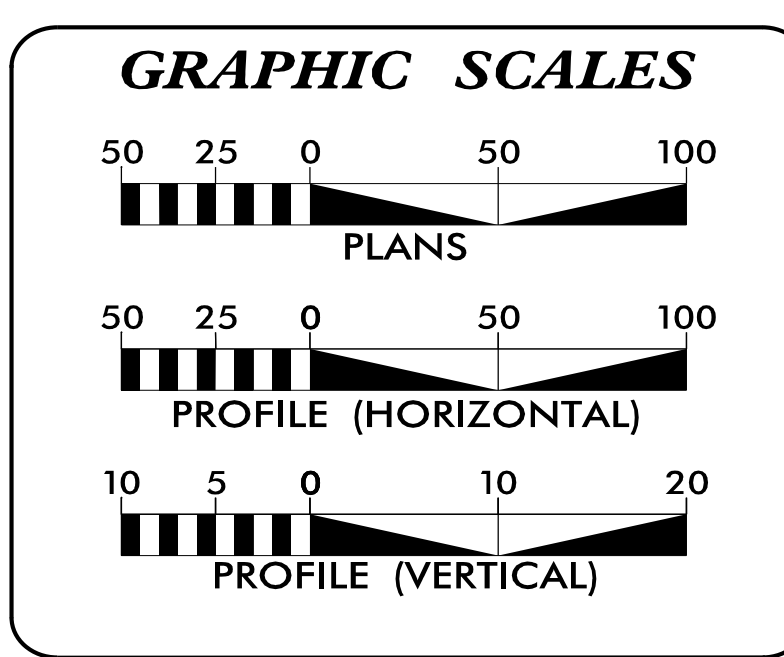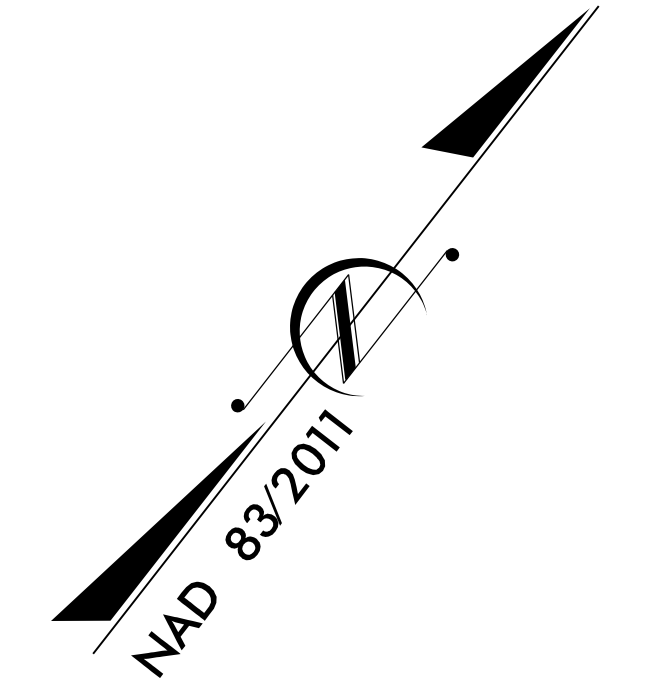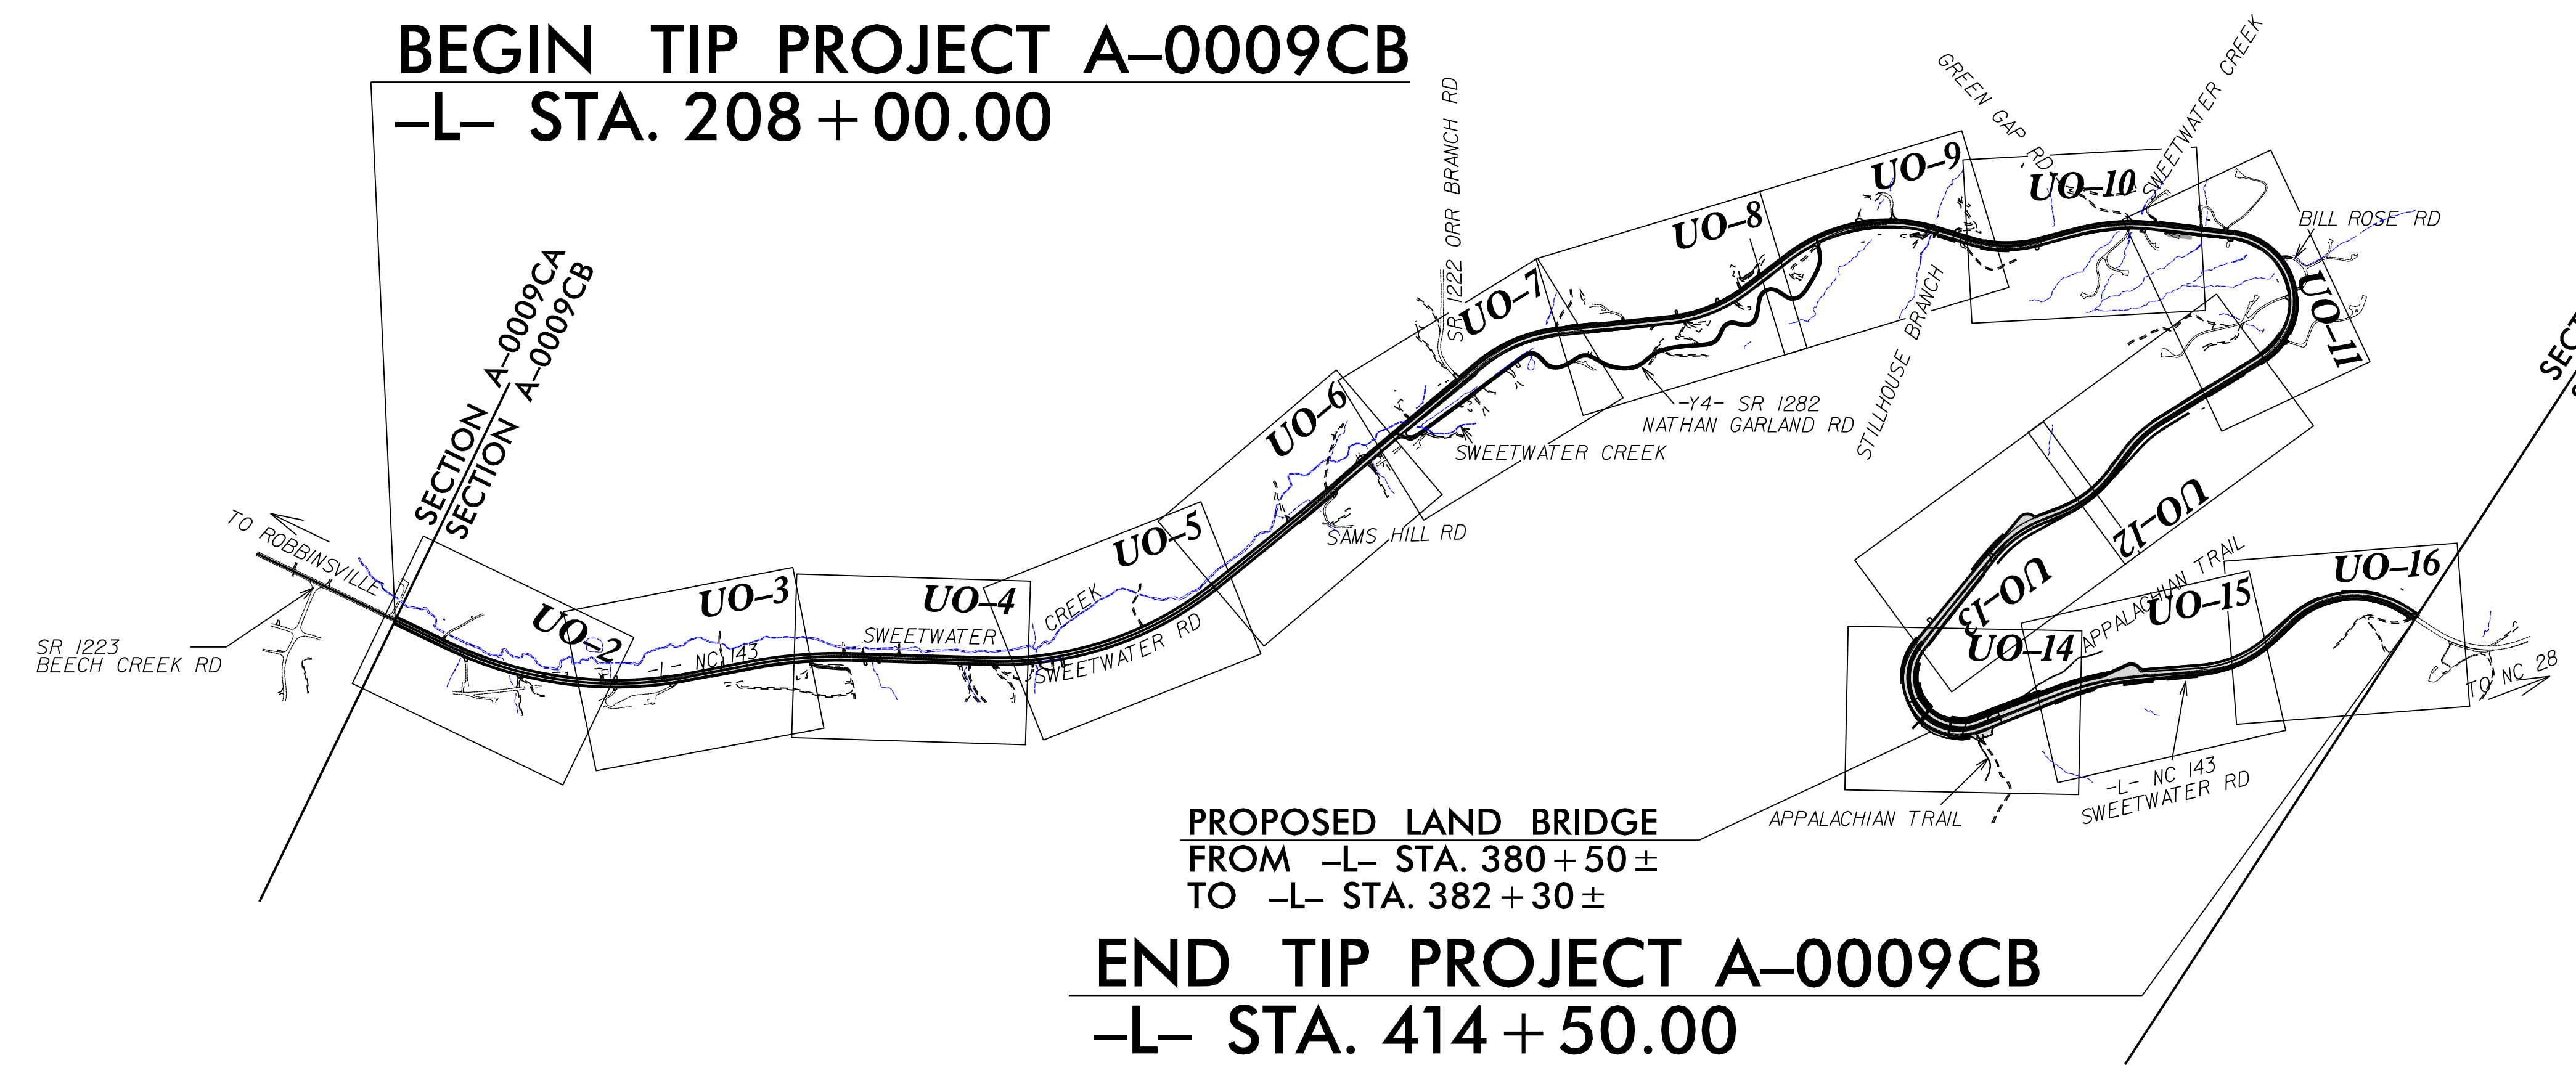

**INDEX OF SHEETS**

SHEET NO.:	DESCRIPTION:
UO-1	TITLE SHEET
UO-2 THRU UO-16	UBO PLAN SHEETS

**UTILITY OWNERS WITH CONFLICTS**

(A) POWER DISTRIBUTION - DUKE ENERGY  
 (B) COMMUNICATIONS - FRONTIER  
 (C) COMMUNICATIONS/CATV - ZITO MEDIA

PREPARED IN THE OFFICE OF:

**TELICS**  
 1598 WESTBROOK PLAZA DR.  
 SUITE 202  
 WINSTON-SALEM, NC 27103  
 (336) 705-8844

**JIM BROOKS** UTILITY PROJECT MANAGER  
**CHRIS KENNEDY** PROJECT UTILITY COORDINATOR

**DIVISION OF HIGHWAYS  
 DIVISION 14**  
 253 WEBSTER RD  
 SYLVIA, NC 28779

**WANDA AUSTIN, PE** DIVISION ENGINEER  
**BOB GOLDING** DIVISION UTILITY ENGINEER

03-JUN-2022 02:13  
 C:\UBO\_FILES\2020\UCTG-114 A-0009C (TGS)\Utilities\Engineering\UBO\Proj\A-0009CB\_ut\_tsh\_U001.psh.dgn  
 USER: JAMES