
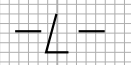
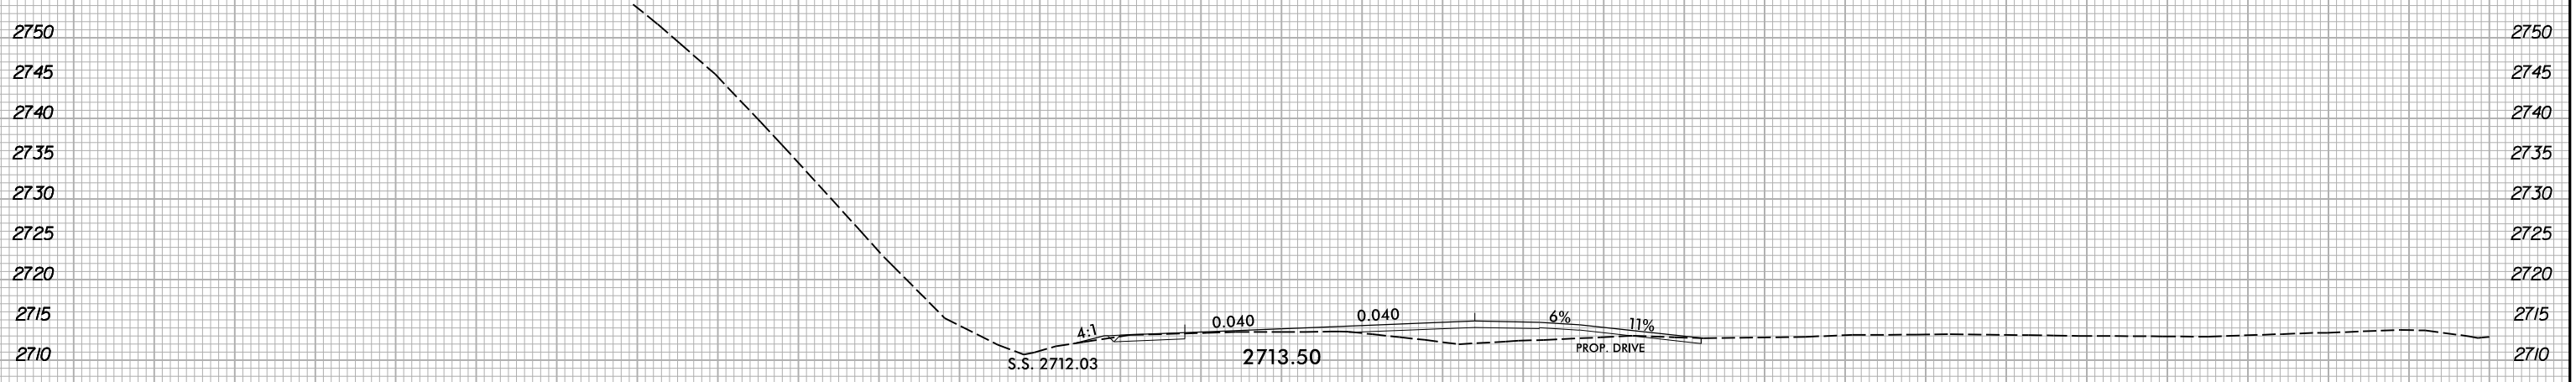


6/23/16

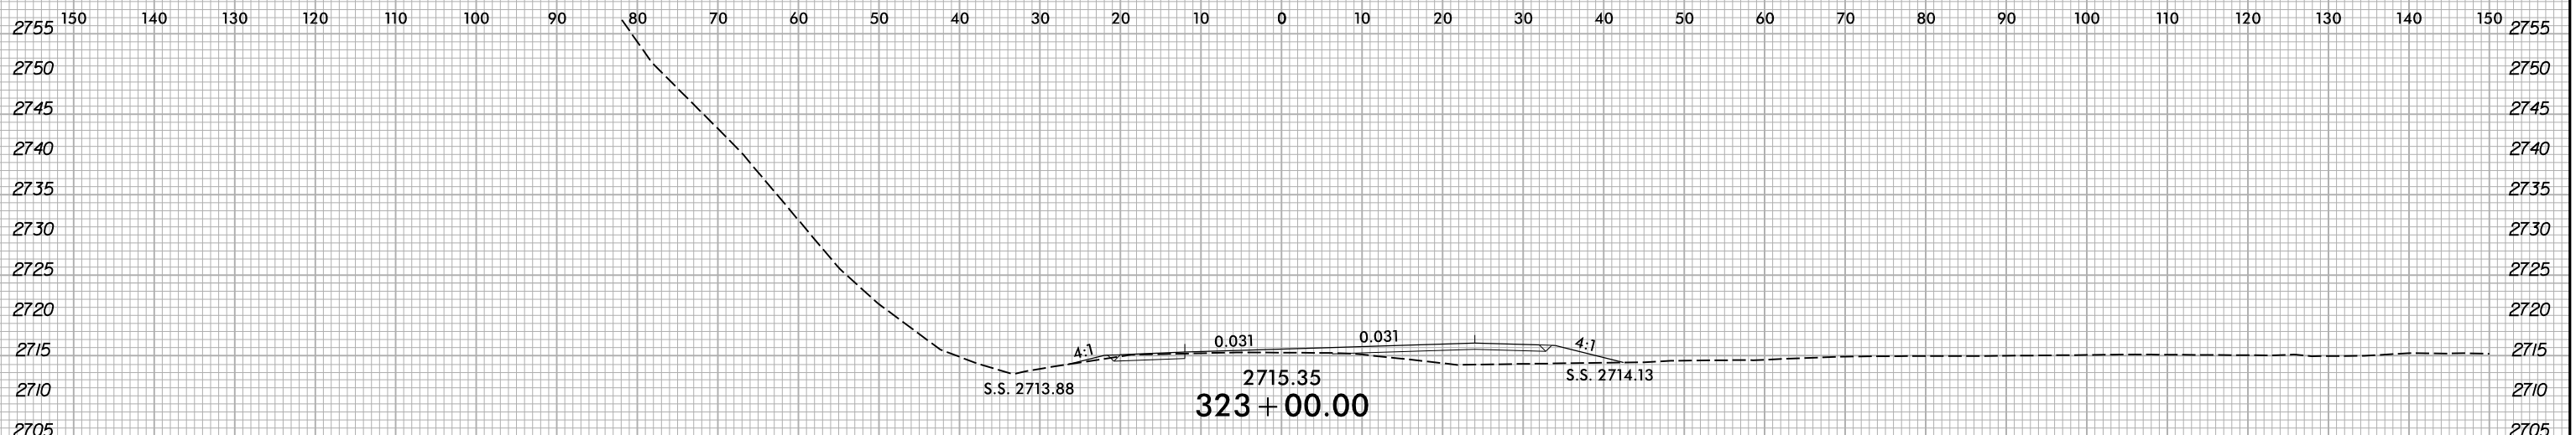

6/8/2022
 X:\NCDOT\A-0009CB\A-0009CB-R.dwg
 User:smelvin