



6/23/16

0 5 10	PROJ. REFERENCE NO.	SHEET NO.
	A-0009CB	X-219

150 140 130 120 110 100 90 80 70 60 50 40 30 20 10 0 10 20 30 40 50 60 70 80 90 100 110 120 130 140 150

3175
3170
3165
3160
3155
3150
3145
3140
3135
3130
3125
3120

3165
3160
3155
3150
3145
3140
3135
3130
3125
3120

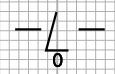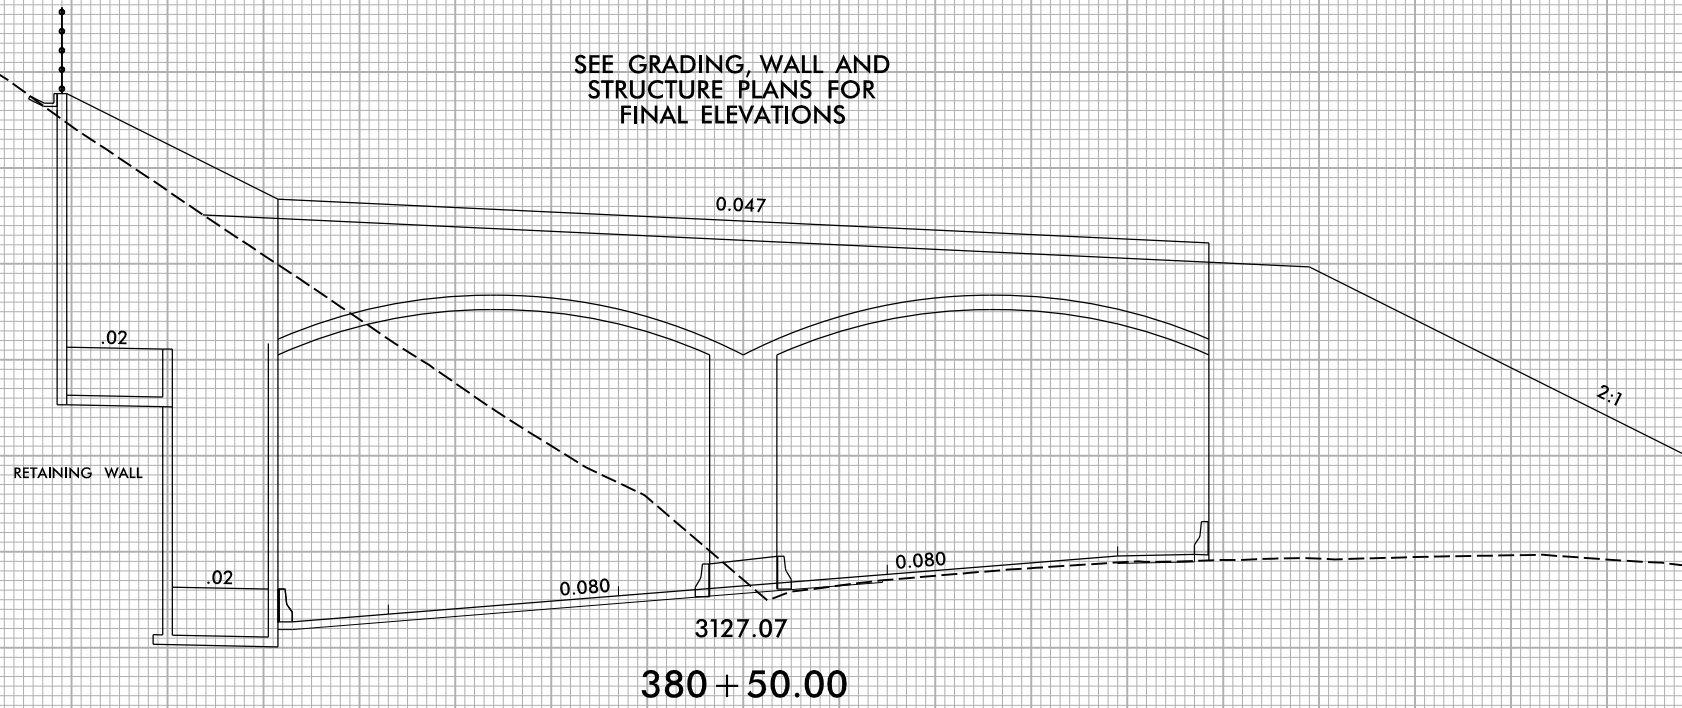

150 140 130 120 110 100 90 80 70 60 50 40 30 20 10 0 10 20 30 40 50 60 70 80 90 100 110 120 130 140 150

6/8/2022
X:\NCDOT\A-0009CB\A-0009CB-R.dwg
User:smelvr