



CULVERT SECTION NORMAL TO ROADWAY

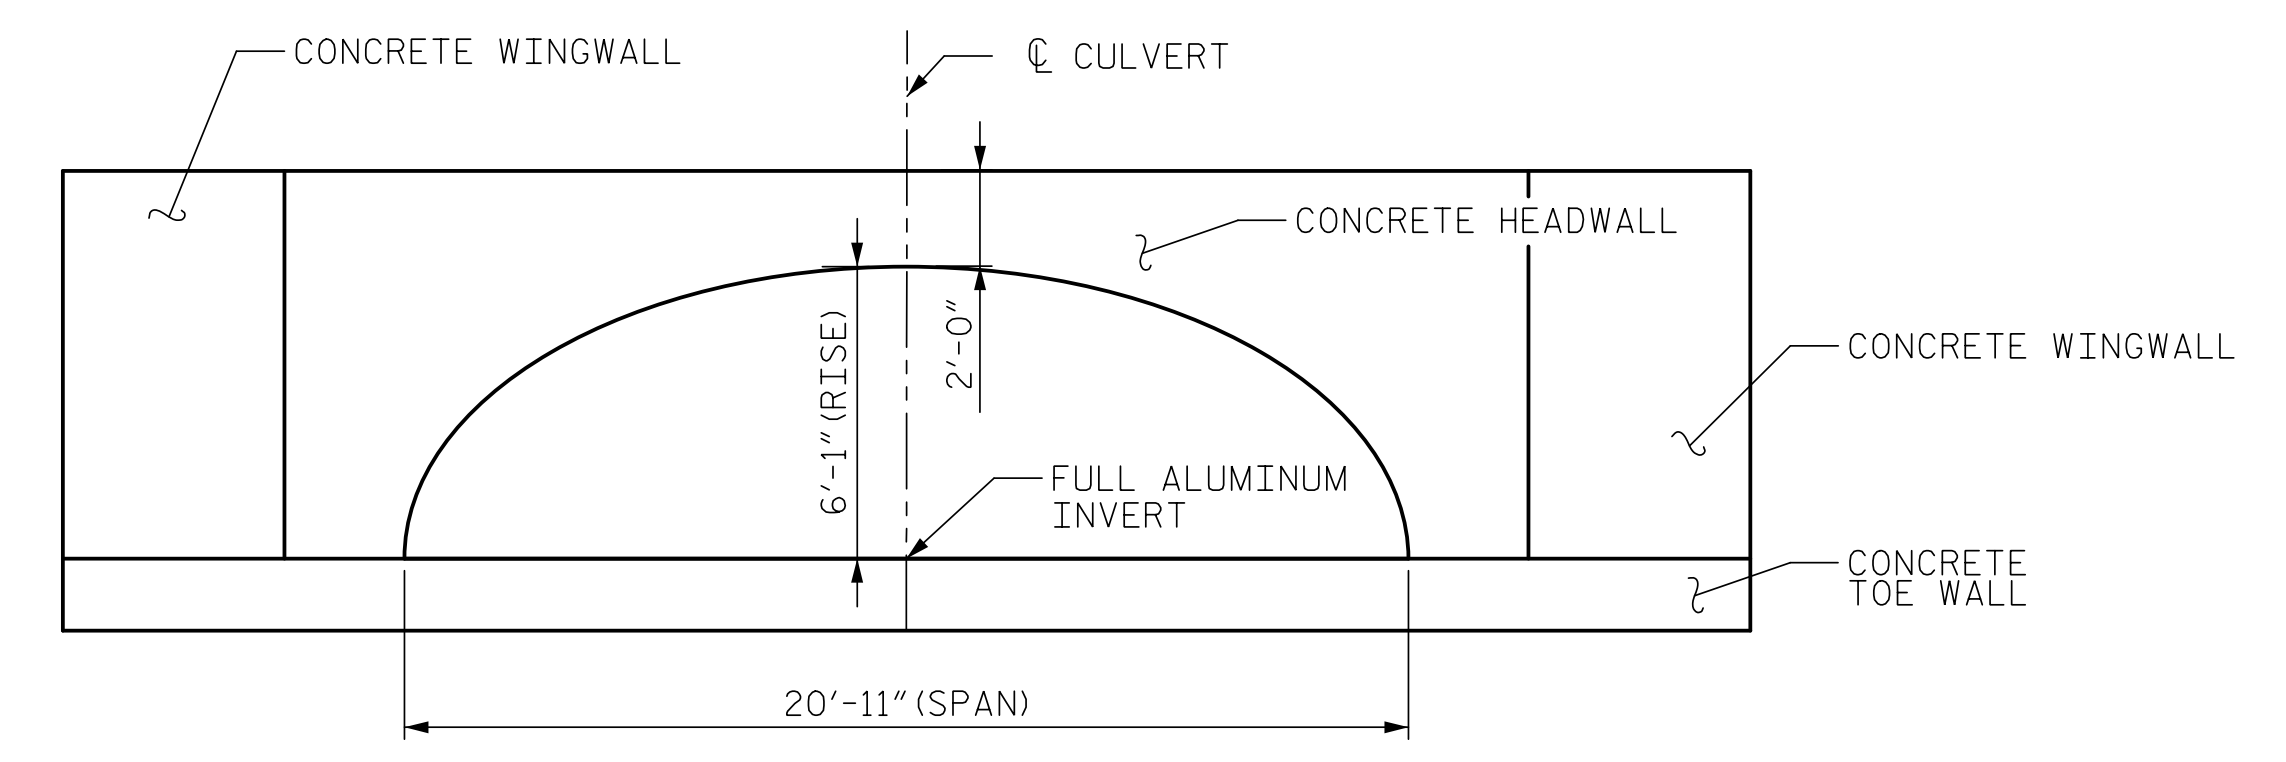

END ELEVATION  
(INLET & OUTLET)

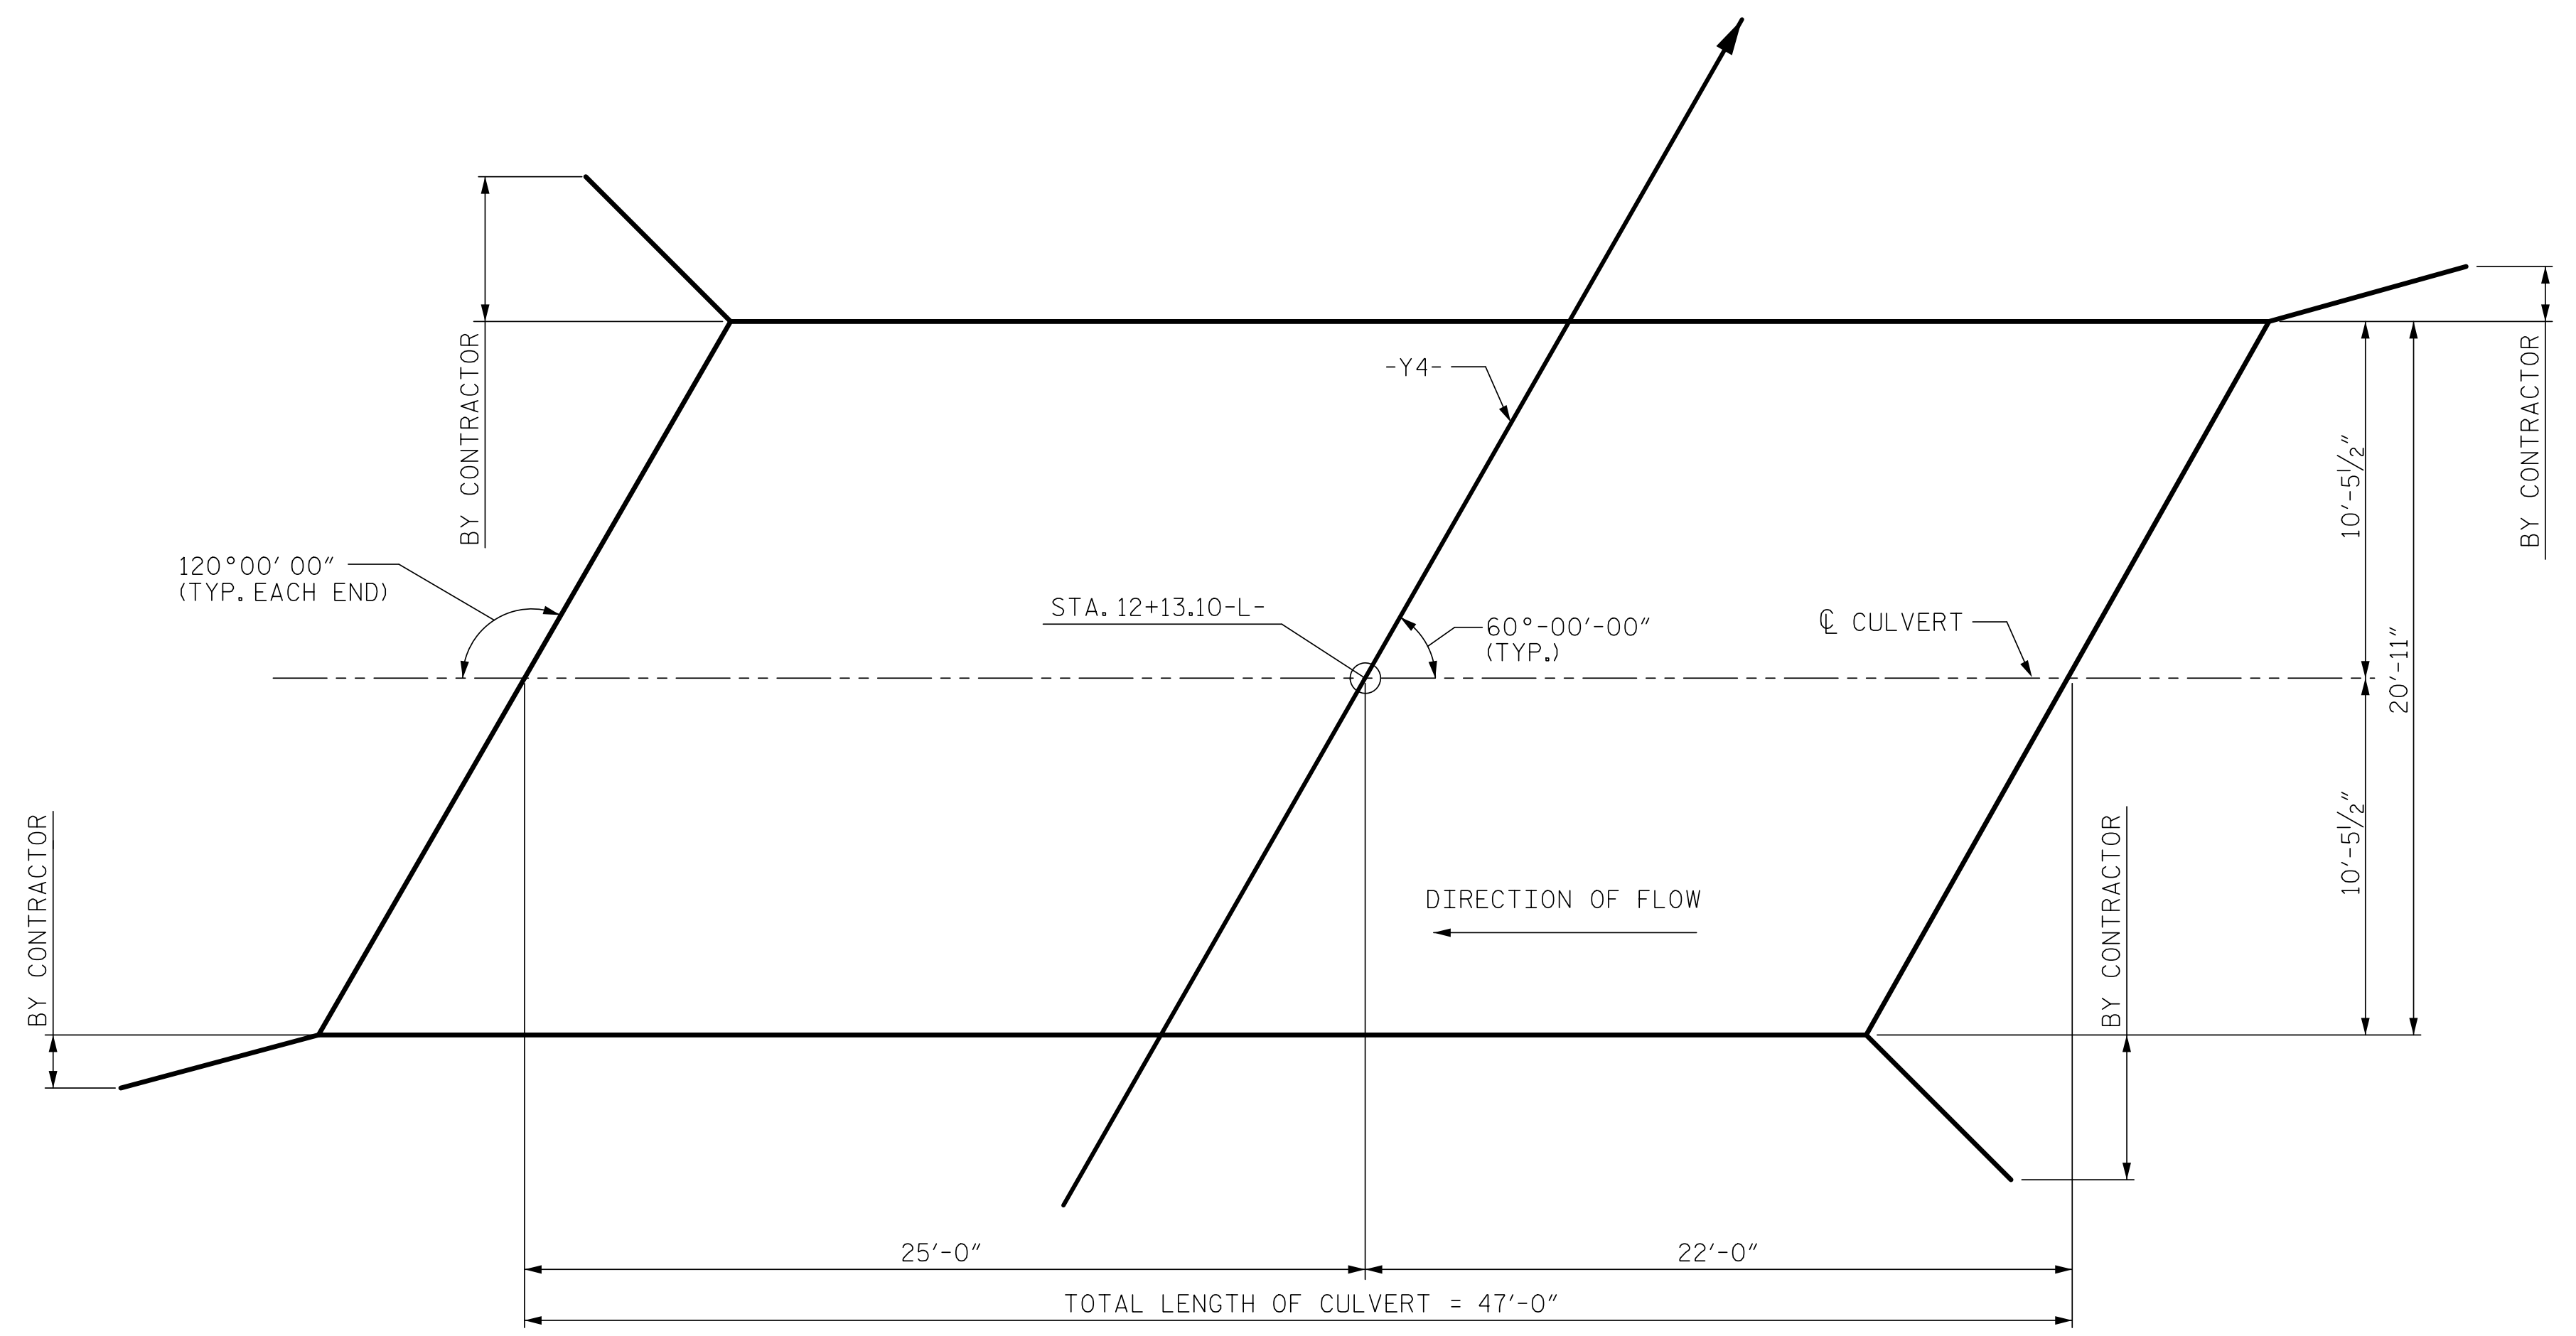


PLAN VIEW

FOR SILL LAYOUT, SEE SHEET 3 OF 3

PROJECT NO. A-0009CB  
GRAHAM COUNTY  
 STATION: 12+13.10 -Y4-

SHEET 2 OF 3

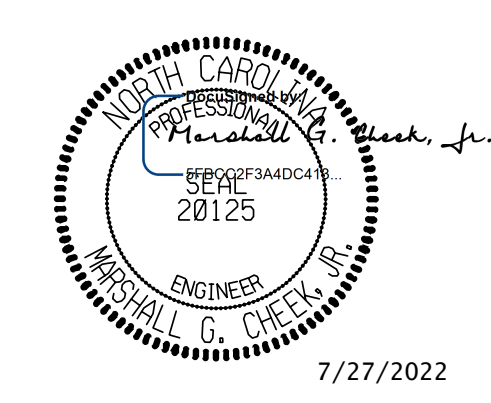

STATE OF NORTH CAROLINA  
 DEPARTMENT OF TRANSPORTATION  
 RALEIGH  
 20'-11" X 6'-1"  
 ALUMINUM  
 BOX CULVERT  
 60° SKEW

DRAWN BY : ZCS DATE : 10/21  
 CHECKED BY : MGC DATE : 11/21

DOCUMENT NOT CONSIDERED FINAL  
 UNLESS ALL SIGNATURES COMPLETED  
 TGS ENGINEERS  
 706 HILLSBOROUGH STREET  
 SUITE 200  
 RALEIGH, NC 27603  
 PH (919) 773-8887  
 CORP. LICENSE NO.: C-0275

| REVISIONS |     |       |     |     |       | SHEET NO.         |
|-----------|-----|-------|-----|-----|-------|-------------------|
| NO.       | BY: | DATE: | NO. | BY: | DATE: |                   |
| 1         |     |       | 3   |     |       | C3-2              |
| 2         |     |       | 4   |     |       | TOTAL SHEETS<br>3 |