
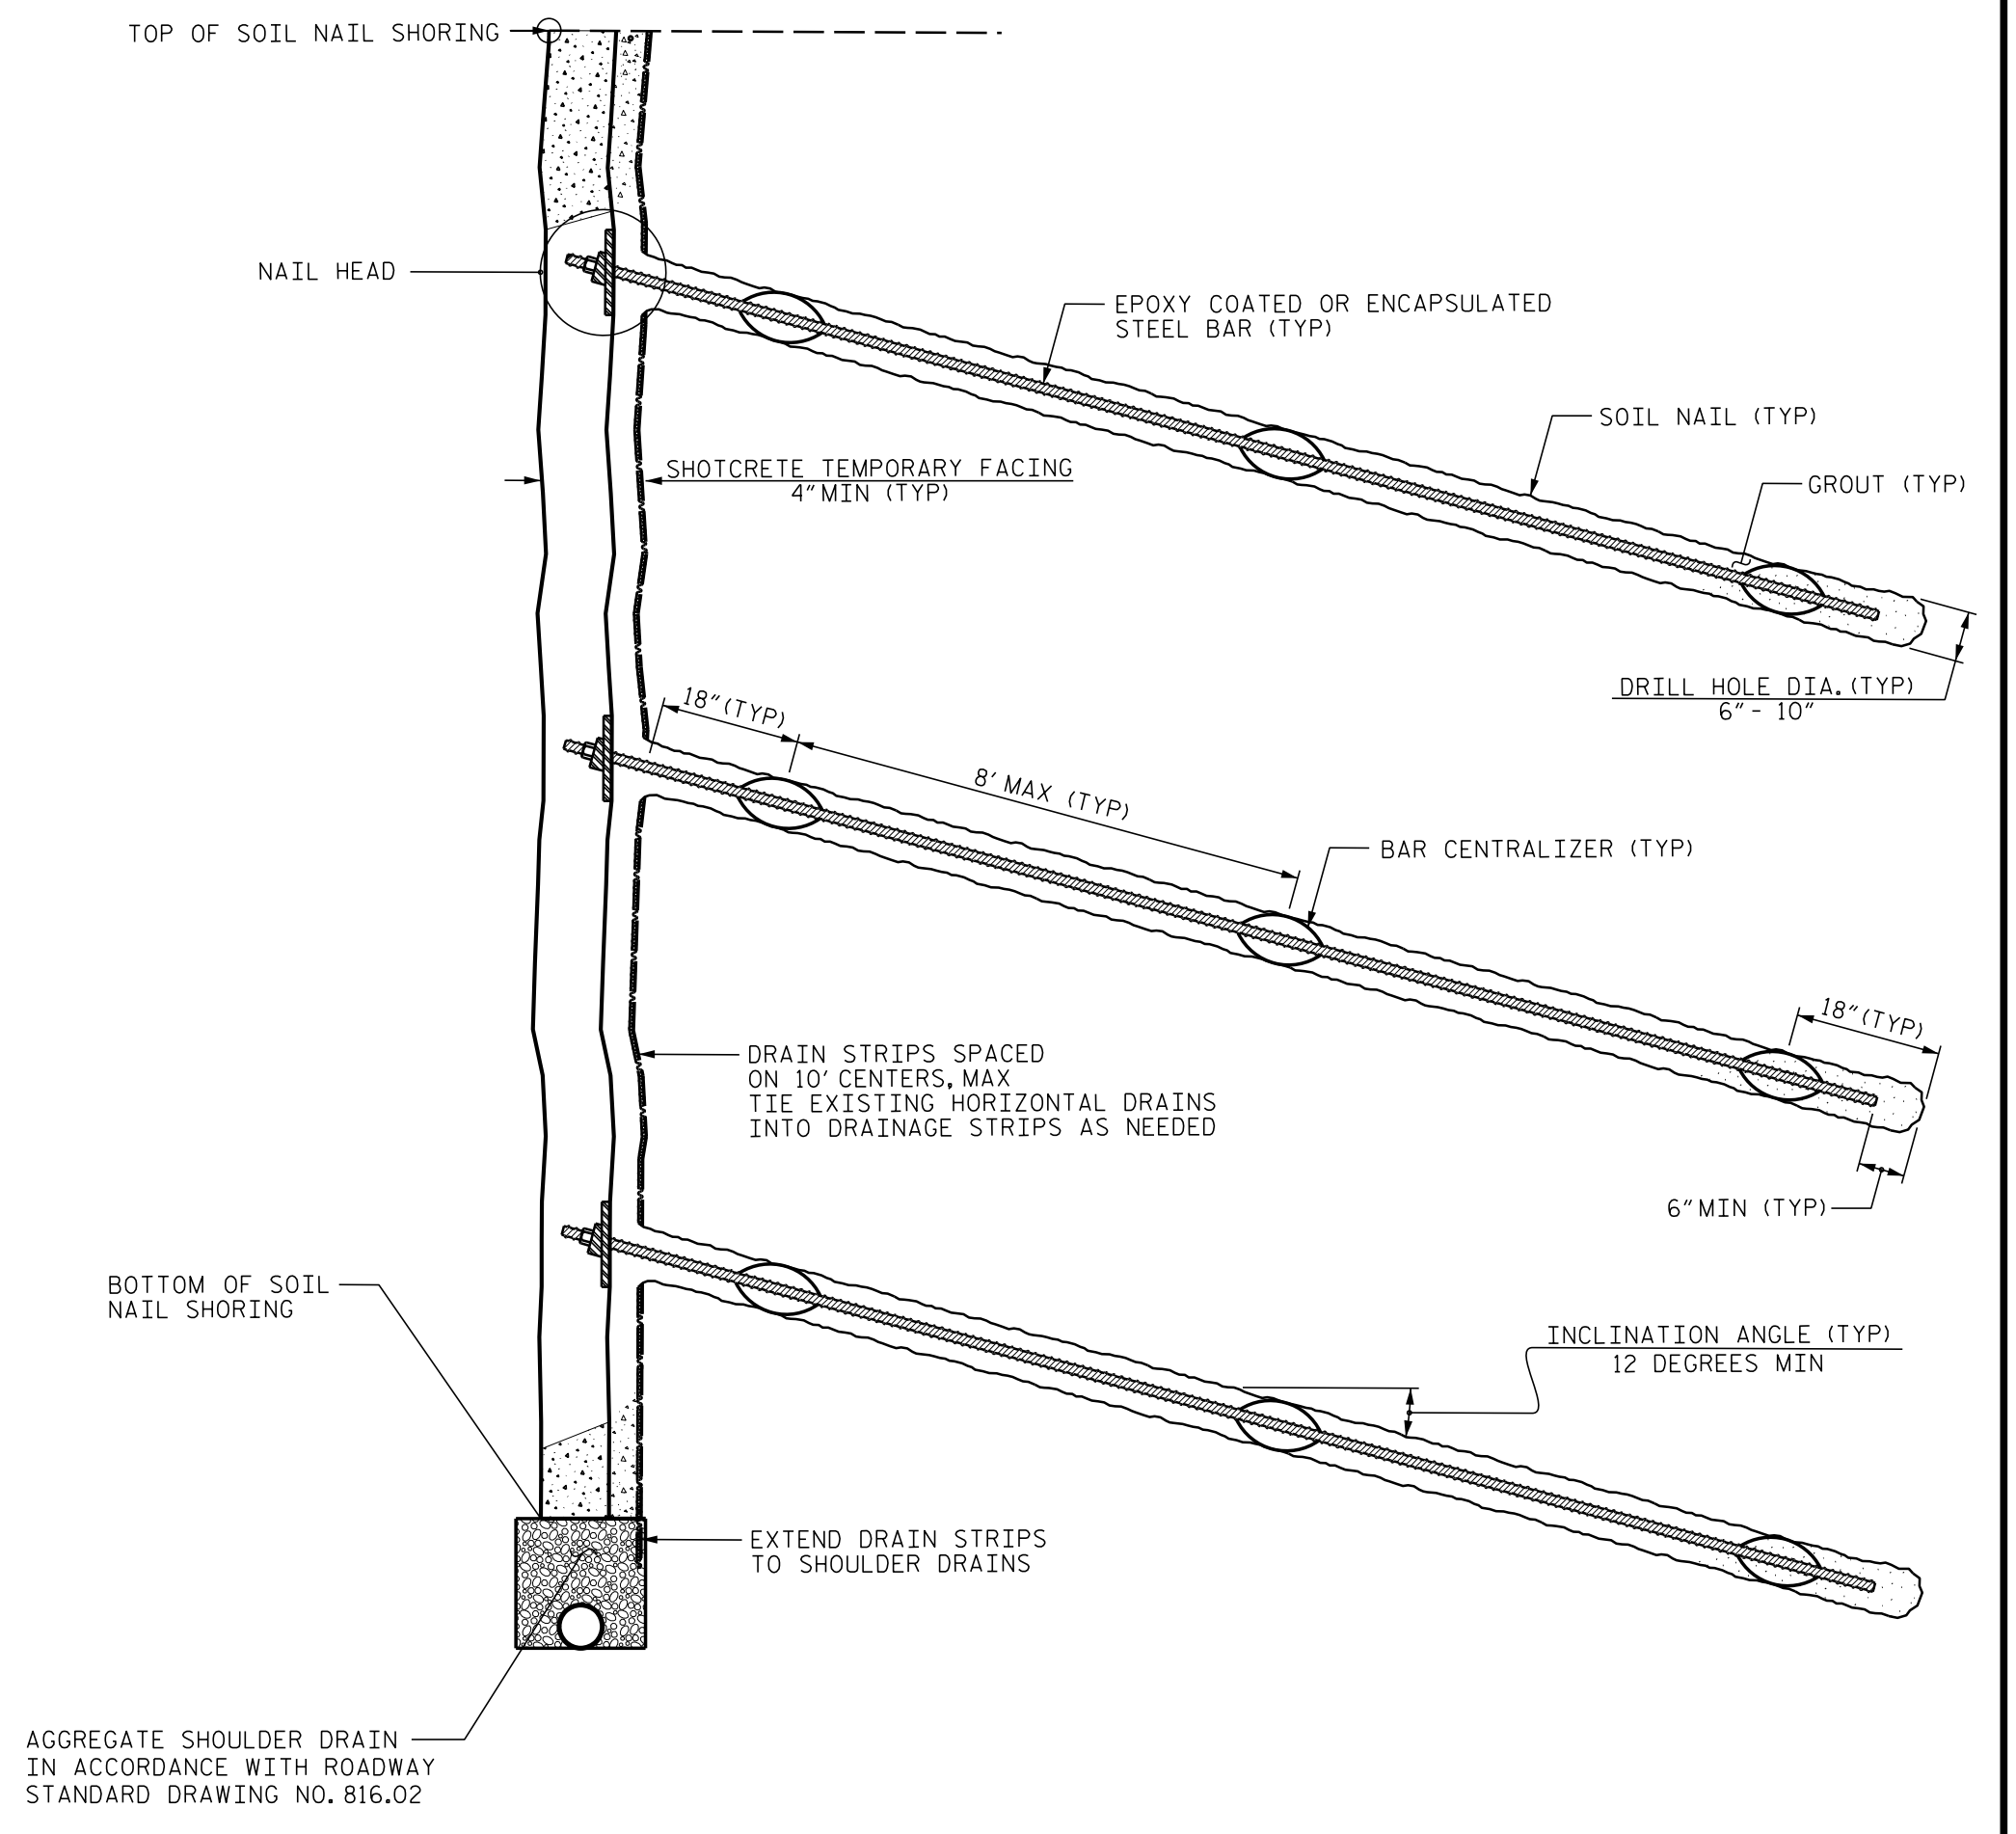
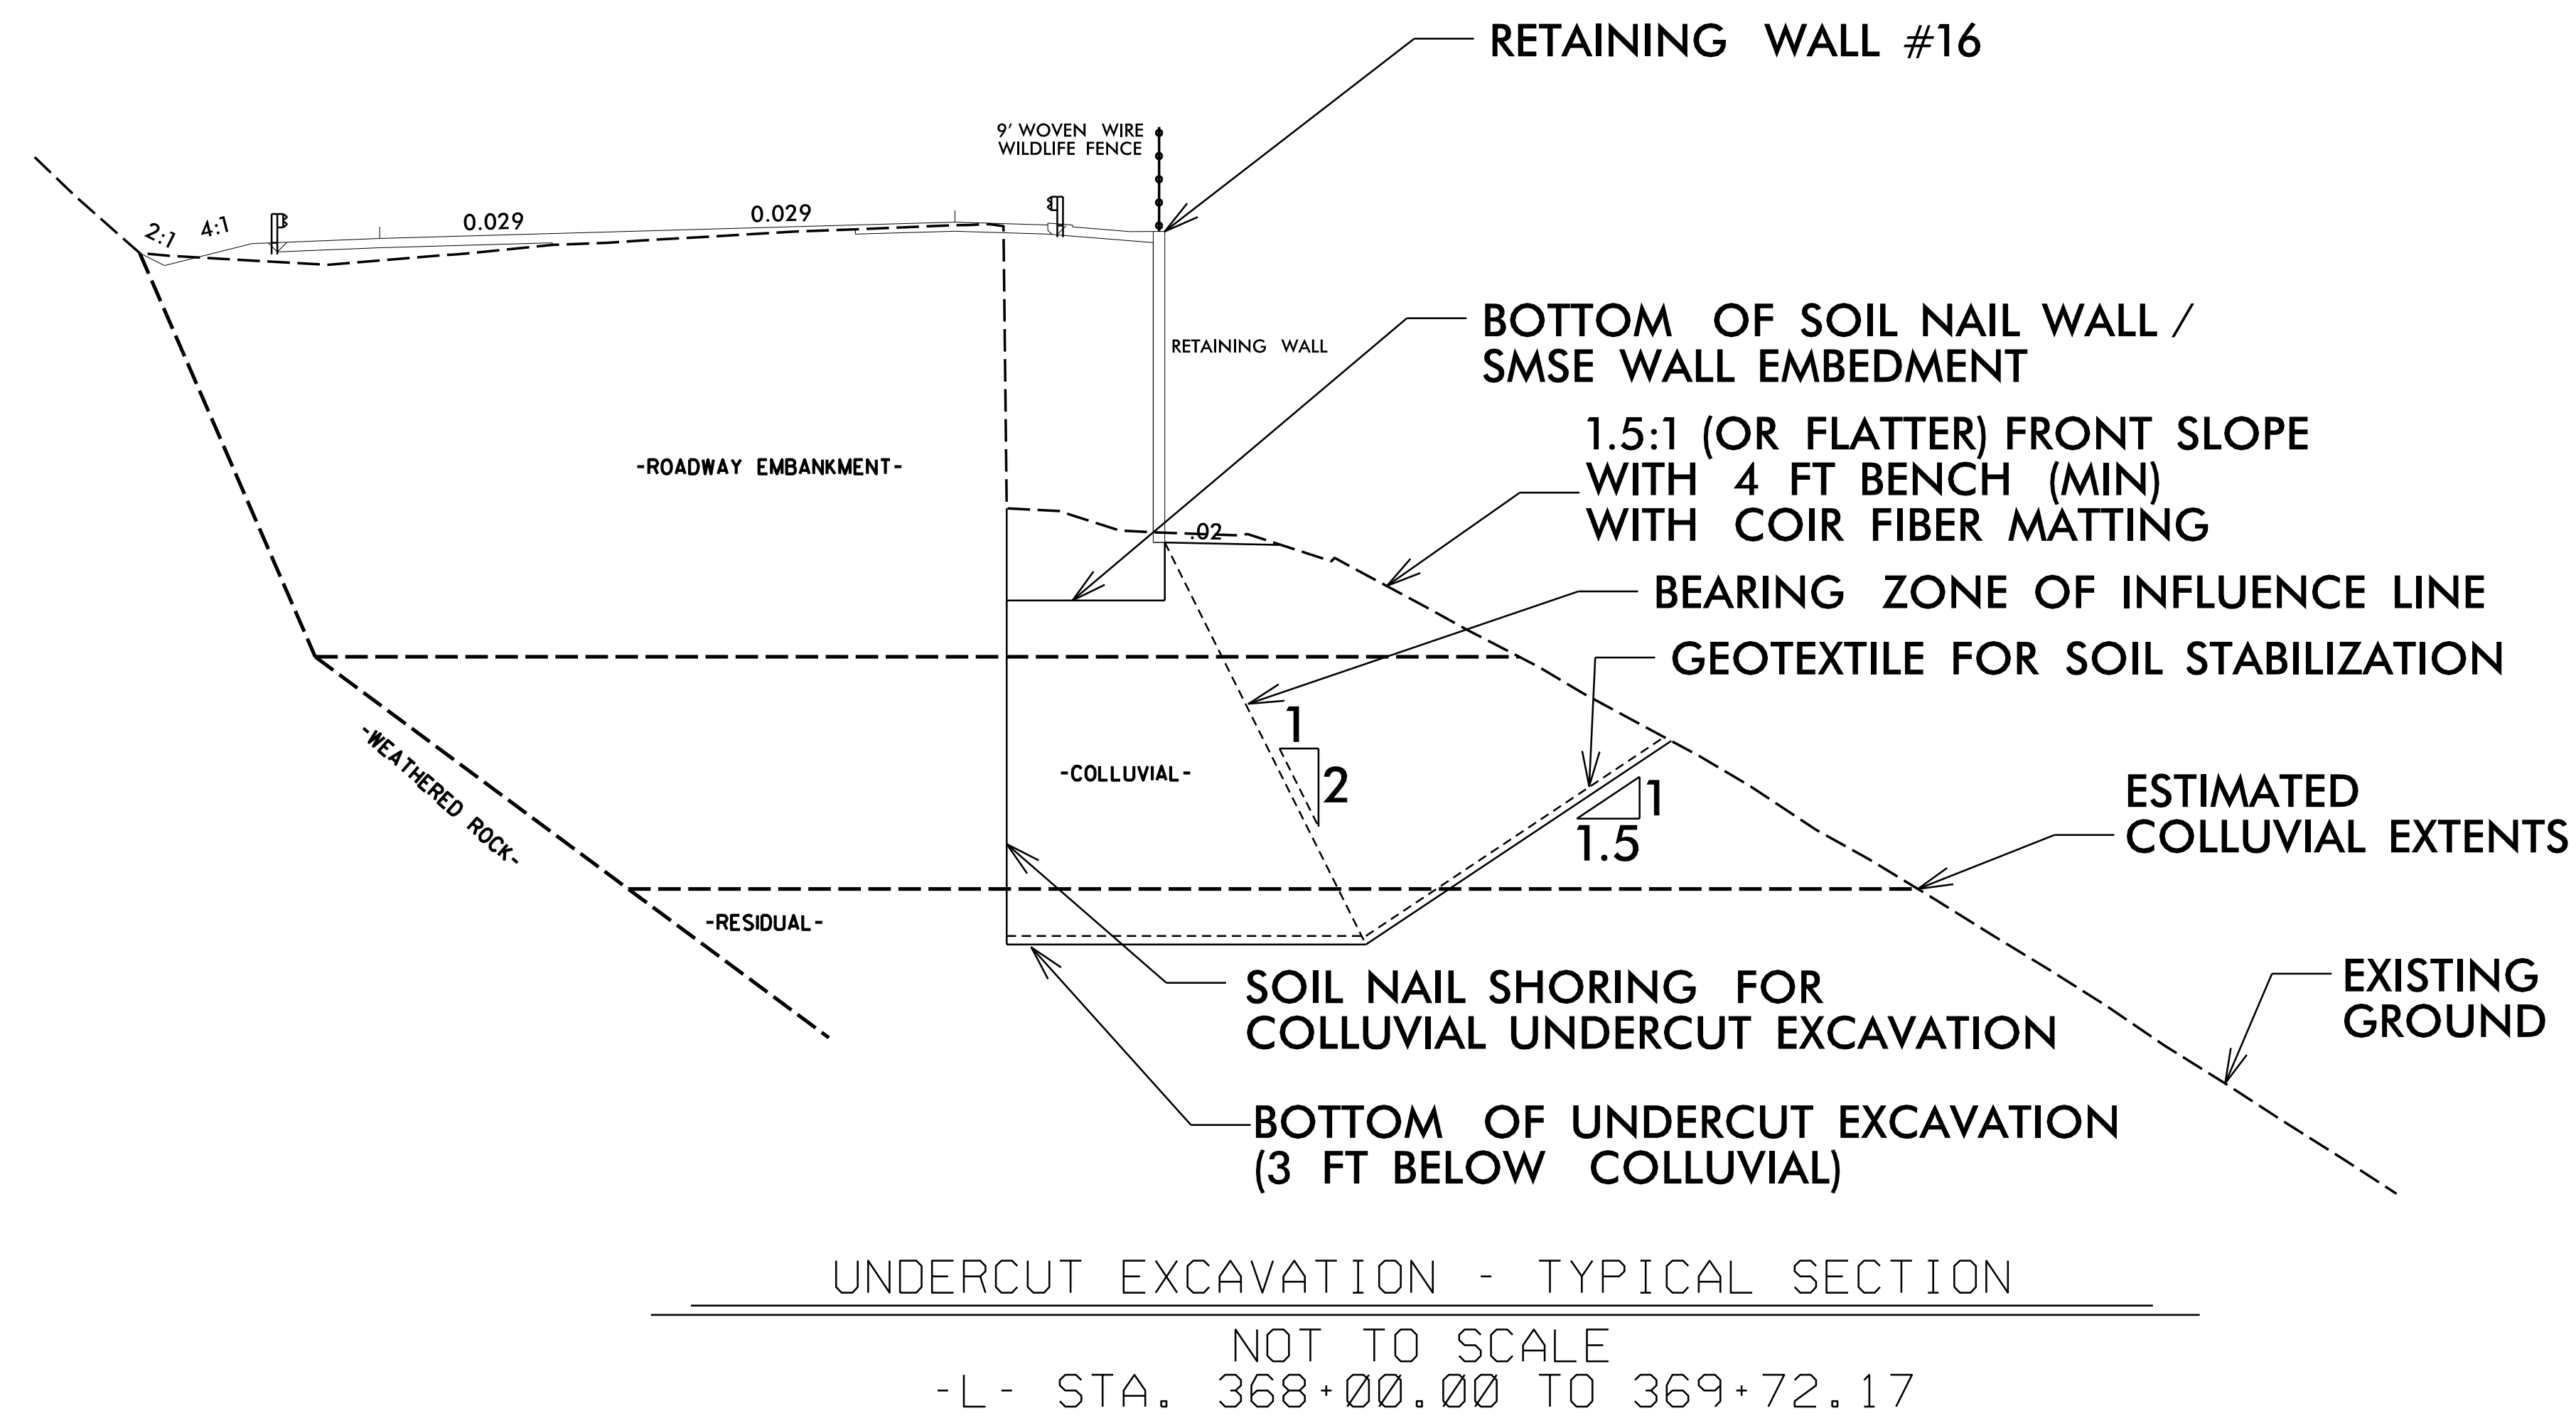


GEOTECHNICAL ENGINEER  SEAL 041986 ENGINEER M. MATTHEW BREWER	ENGINEER    SIGNATURE DATE
DocuSigned by: D. Matthew Brewer 38812008601482 SIGNATURE	7/15/2022 DATE
<b>DOCUMENT NOT CONSIDERED FINAL UNLESS ALL SIGNATURES COMPLETED</b>	



PROJECT NO.: A-0009CB  
 GRAHAM COUNTY  
 STATION: -L-366+70, 50' RT TO 369+72, 50' RT  
 SHEET 7 OF 8

PREPARED BY: DMB	DATE: 7/14/2022
REVIEWED BY: REK	DATE: 7/14/2022

Prepared in the Office of:  
  
**CAROLINAS GEOTECHNICAL GROUP**  
 2400 CROWNPOINT EXECUTIVE DRIVE  
 SUITE 800  
 CHARLOTTE, NC 28227  
 (980) 339-8684

REVISIONS						SHEET NO. W16-7
NO.	BY	DATE	NO.	BY	DATE	
1			3			
2			4			