
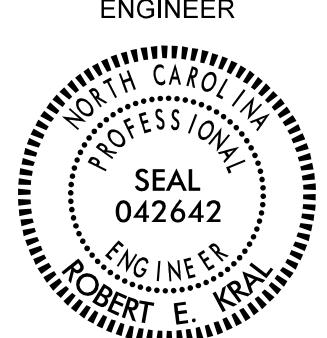
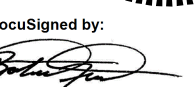
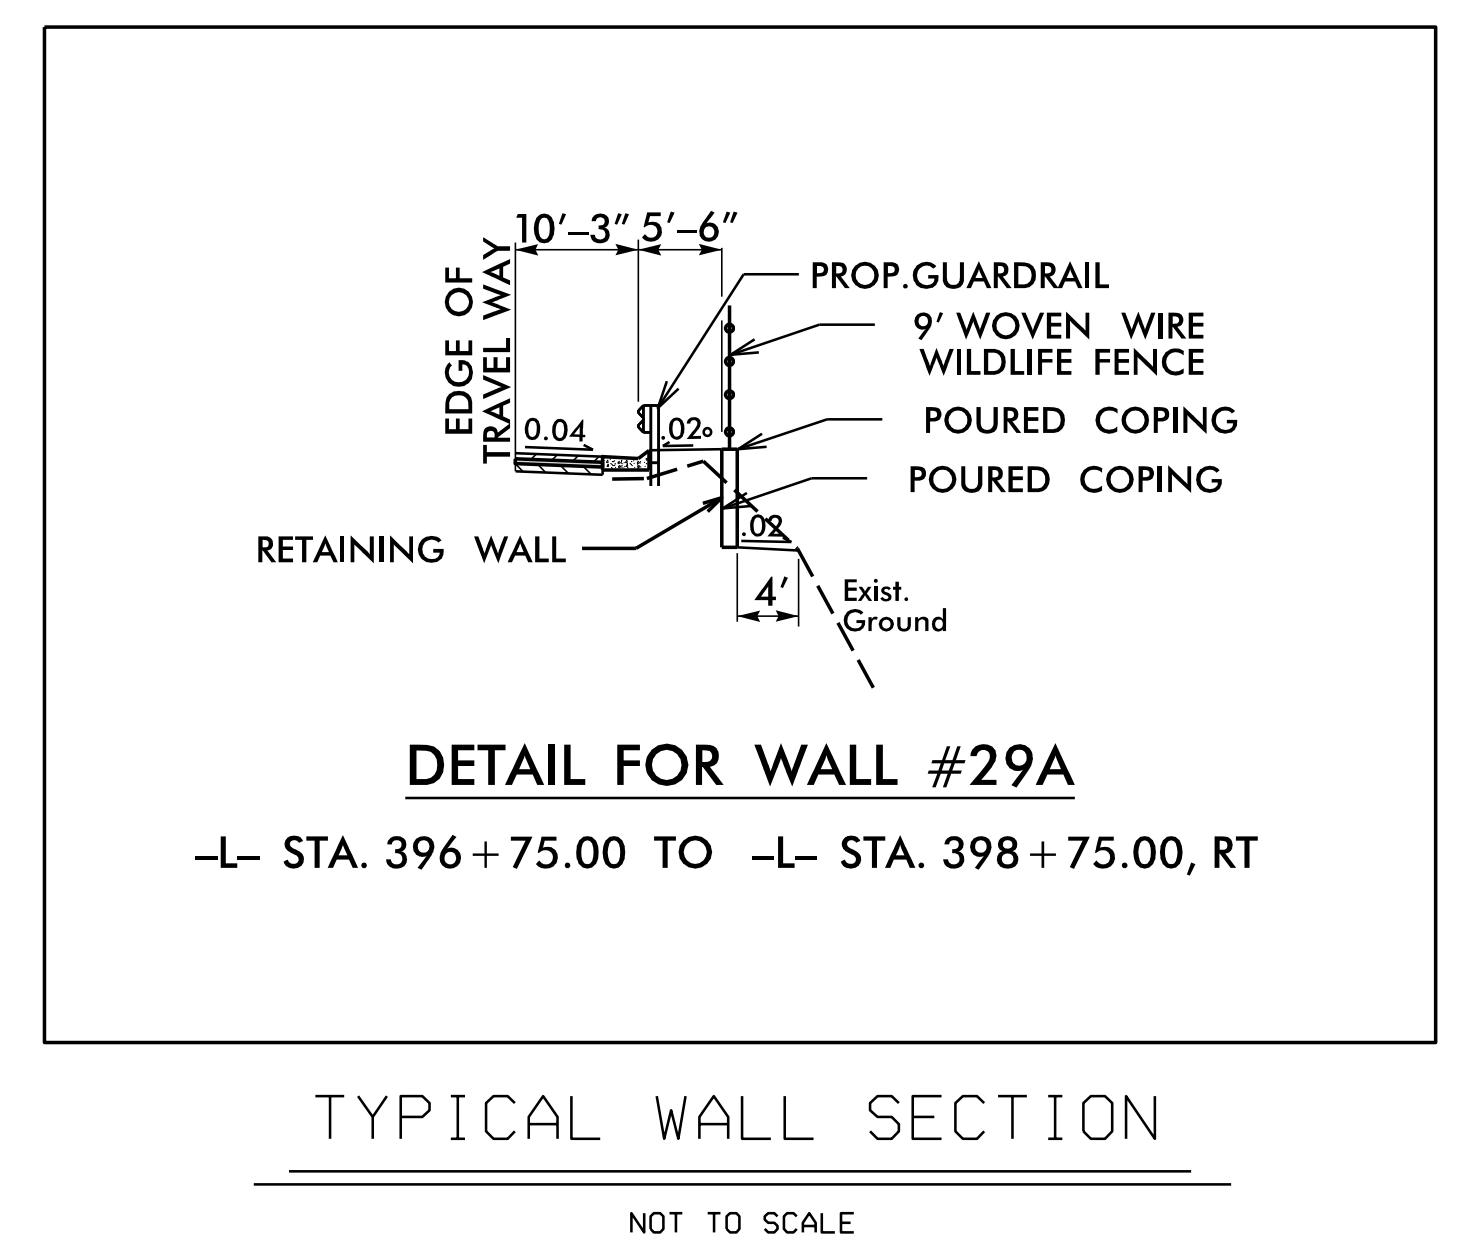
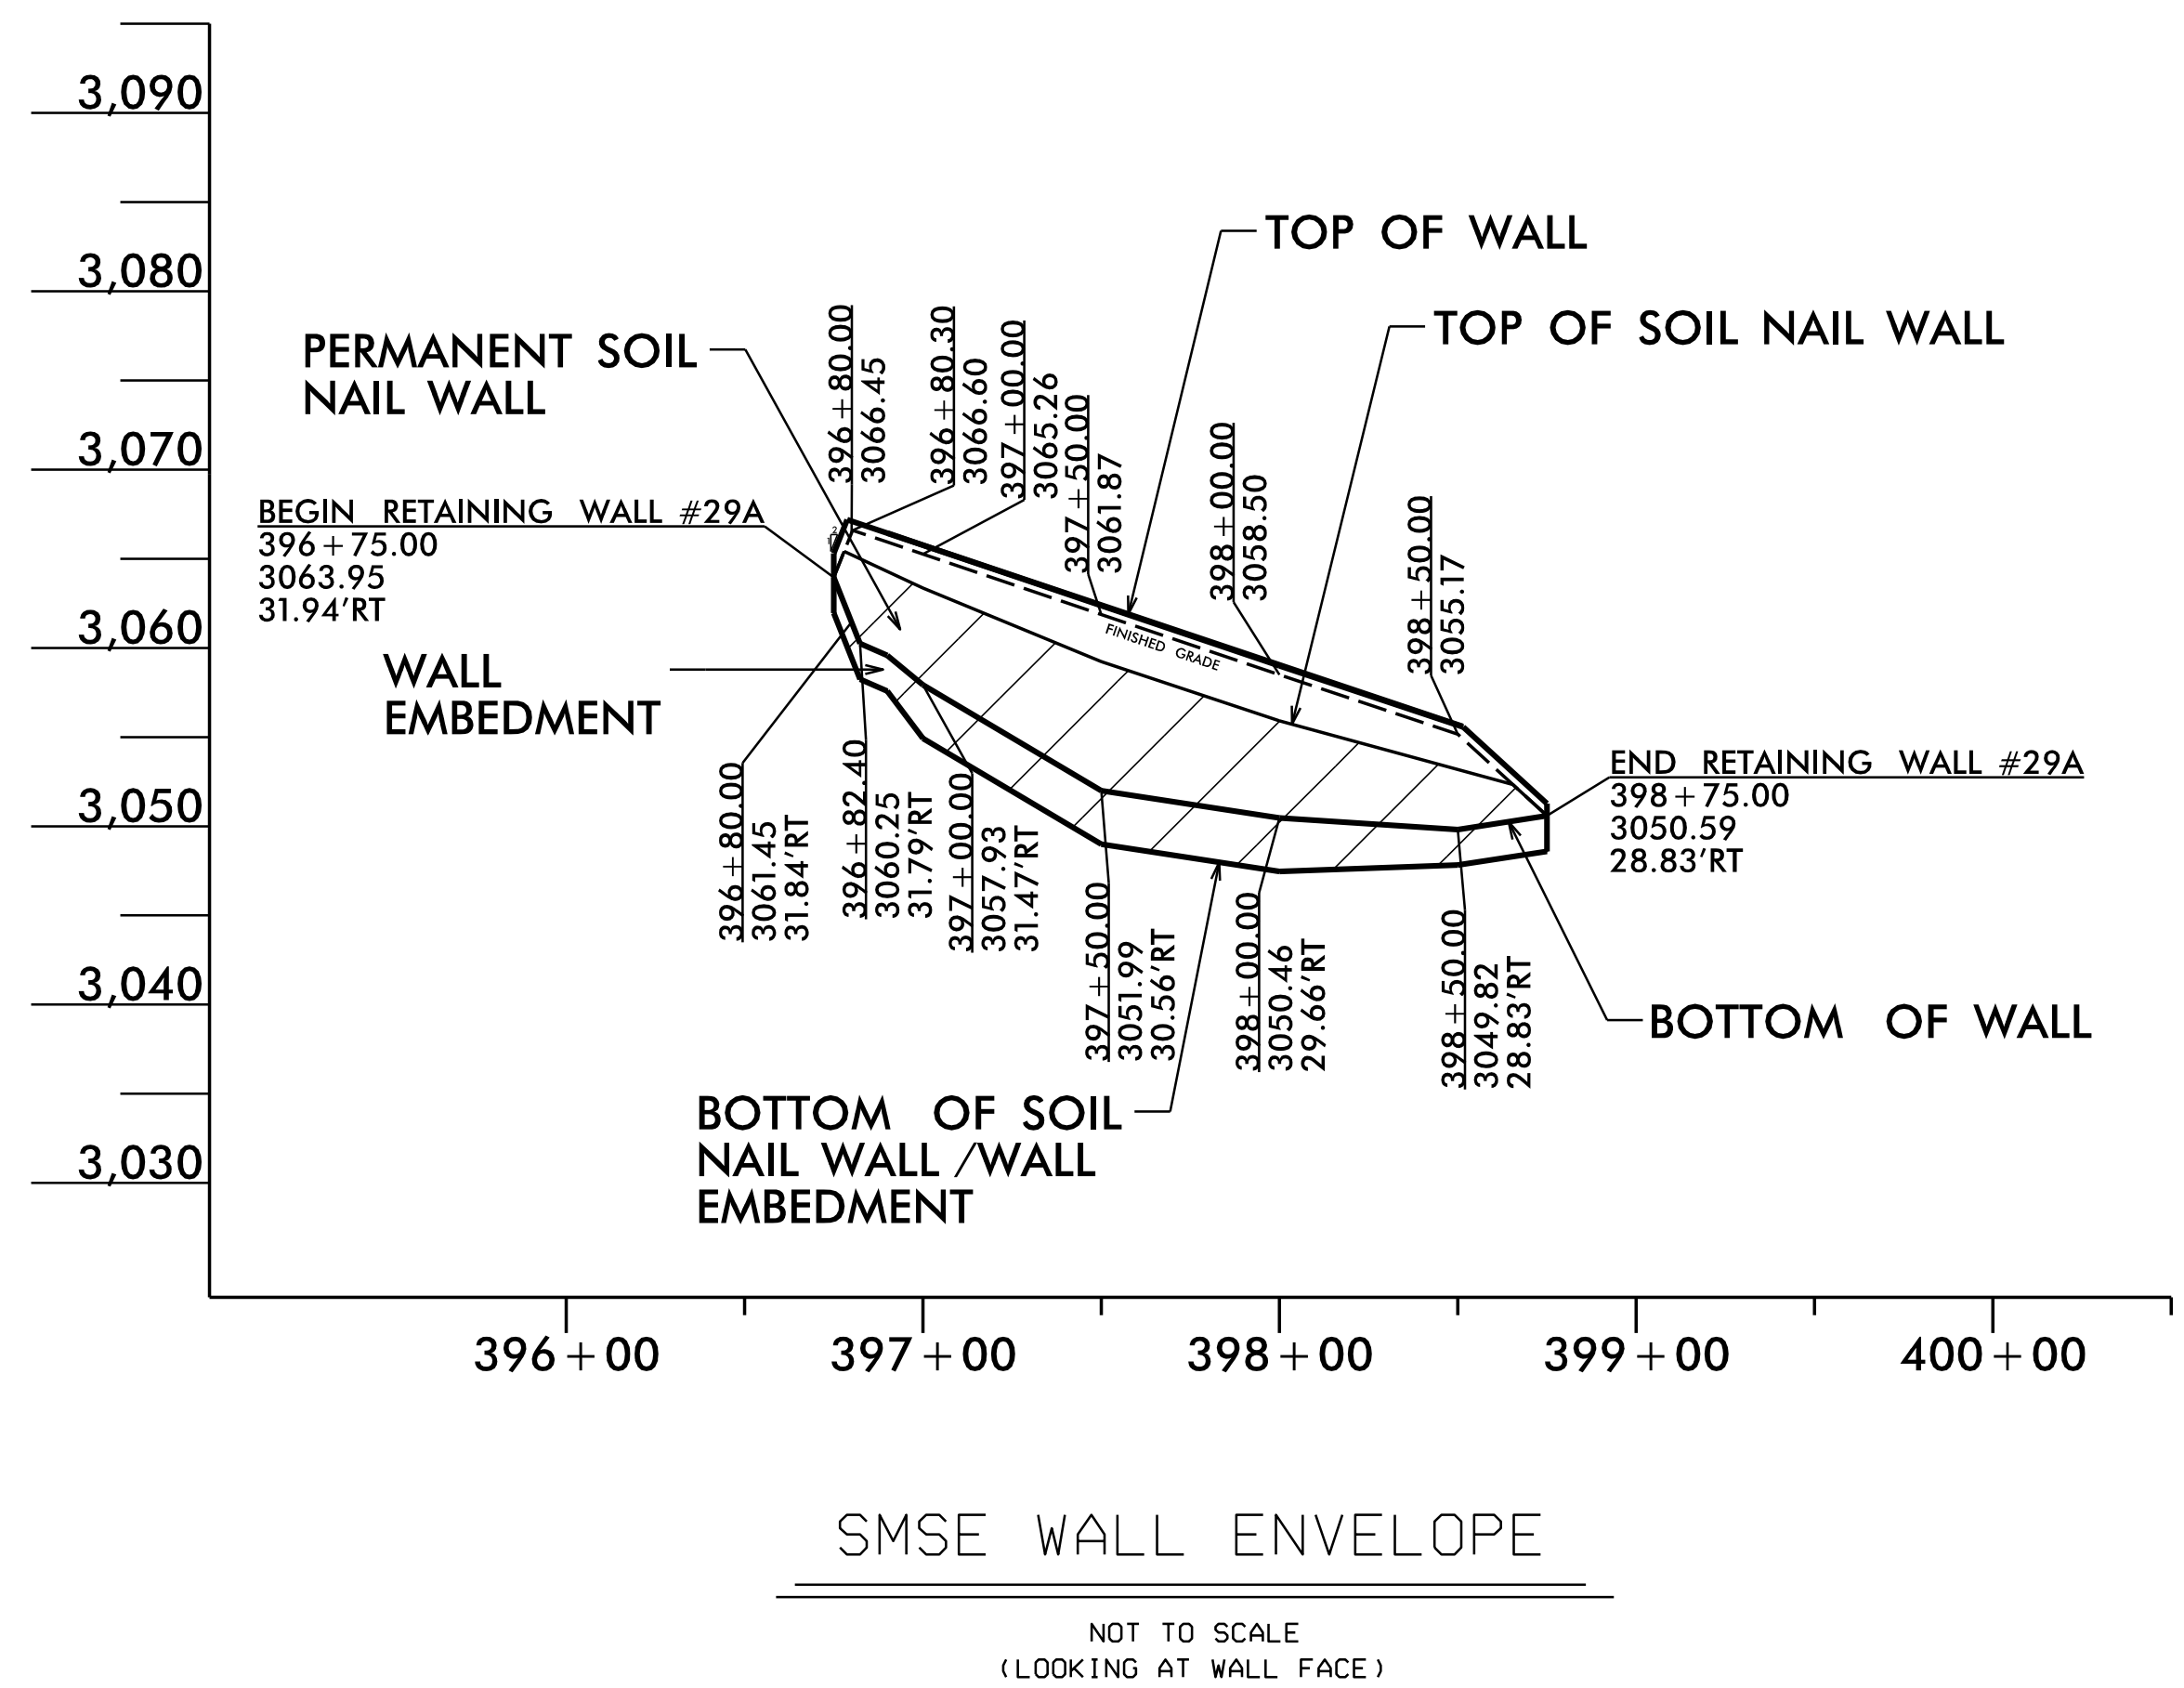


RETAINING WALL #29A

GEOTECHNICAL ENGINEER  Documented by:  SA0708ZABARAF# SIGNATURE	ENGINEER DATE: 7/15/2022 SIGNATURE: _____ DATE: _____
DOCUMENT NOT CONSIDERED FINAL UNLESS ALL SIGNATURES COMPLETED	

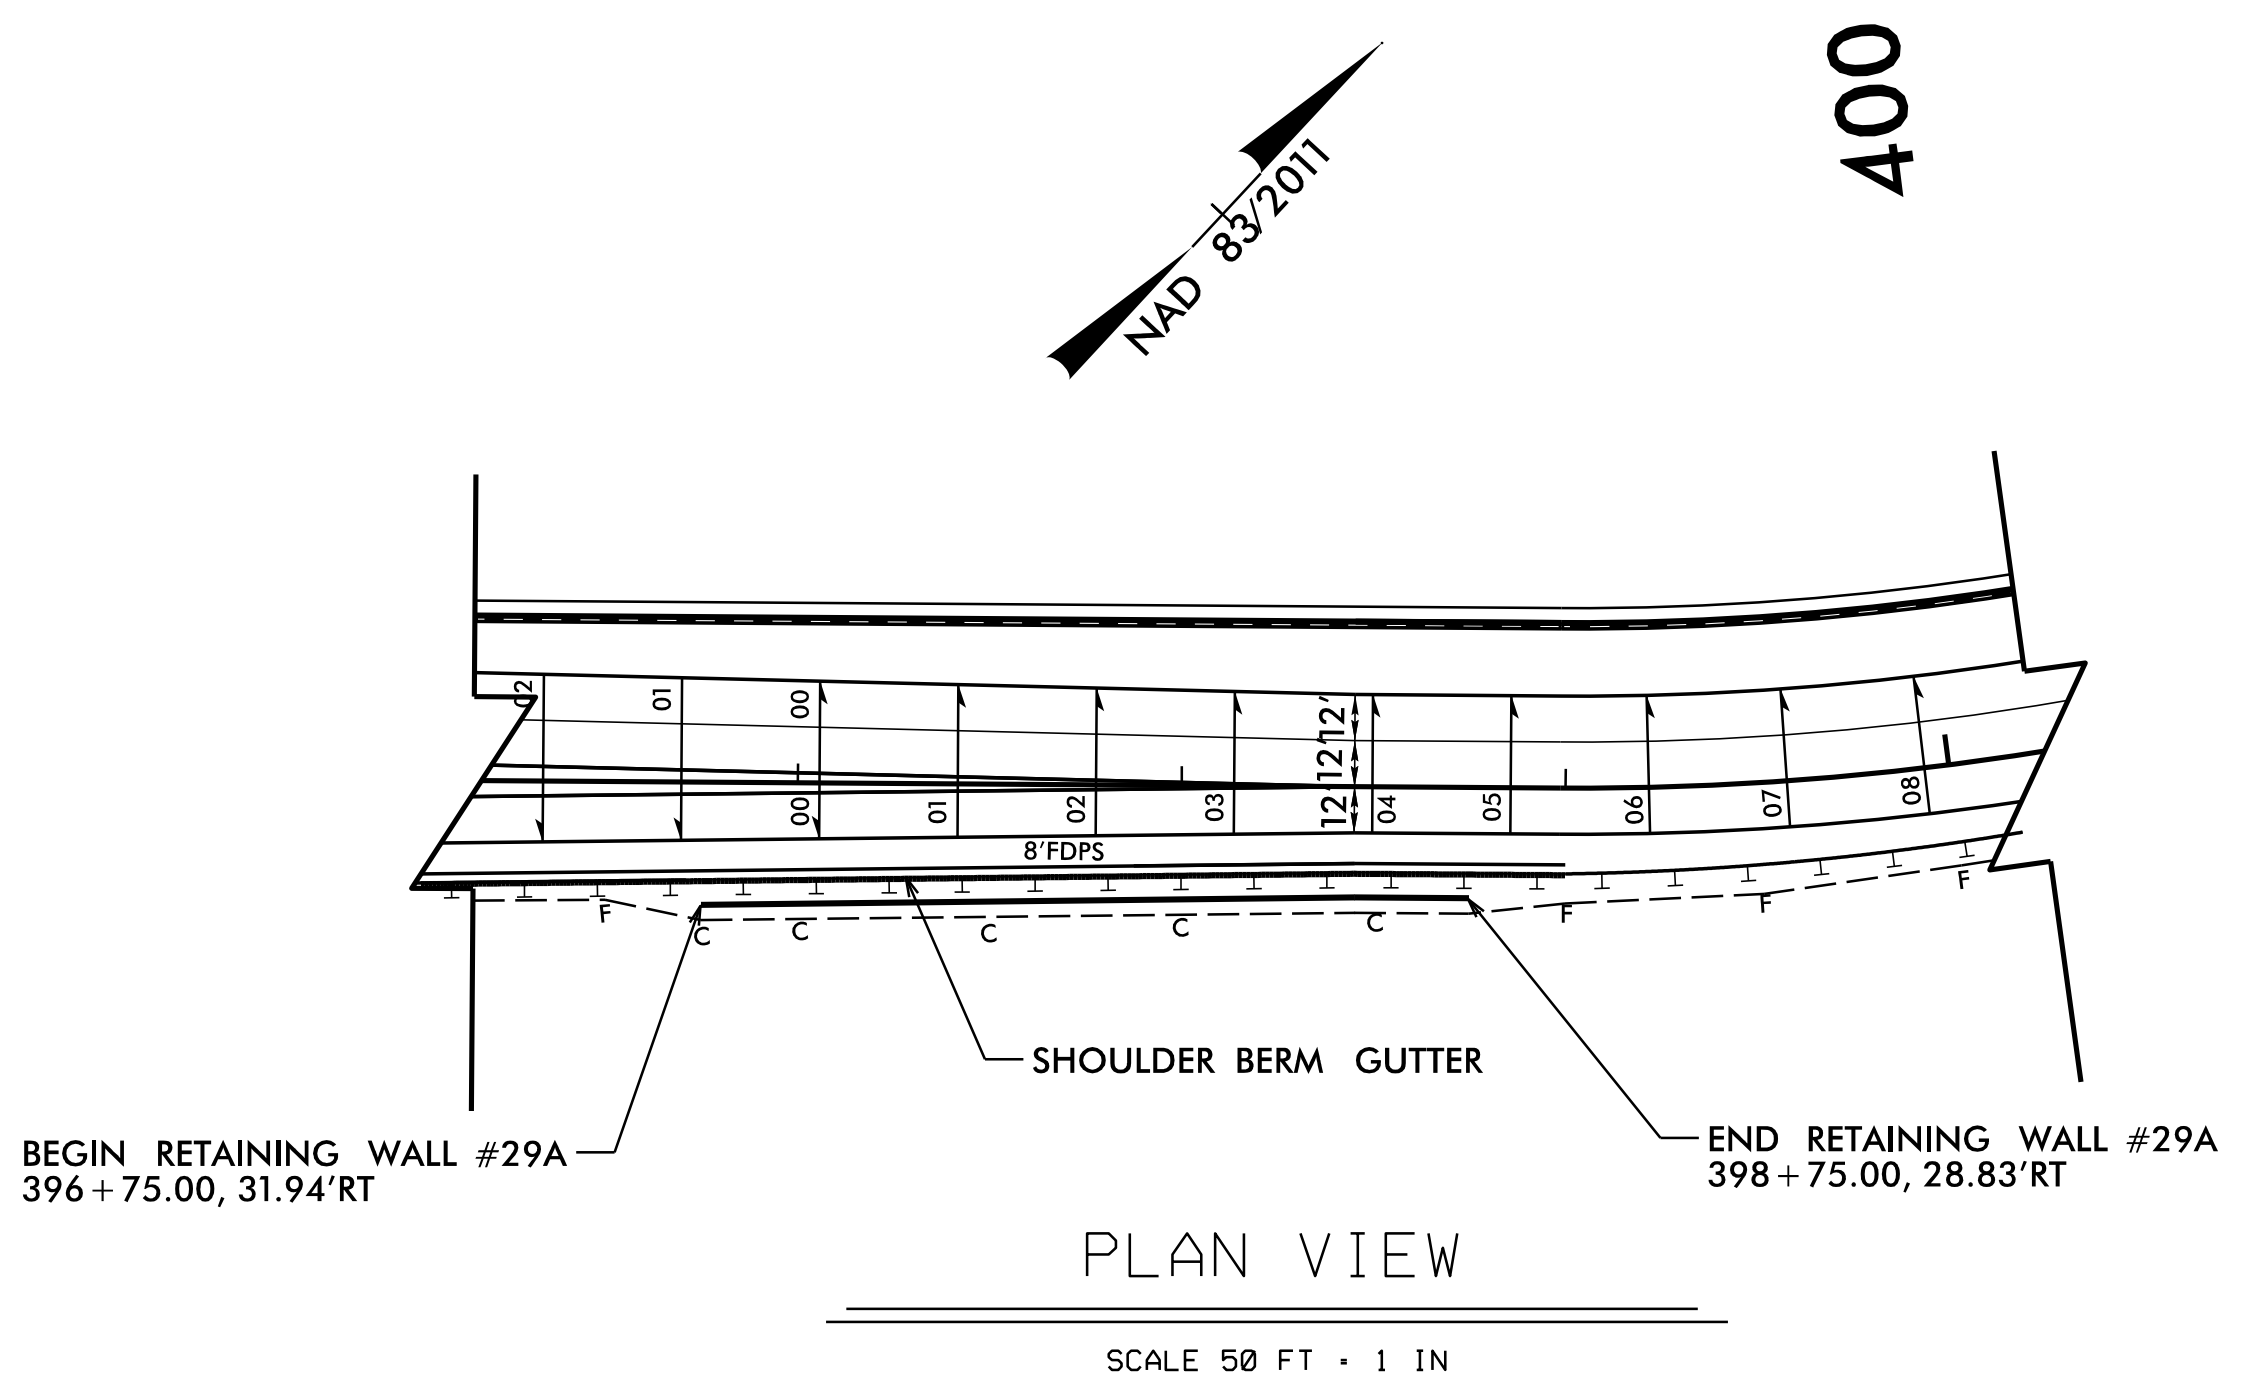

PROJECT NO.: A-0009CB
 GRAHAM COUNTY
 STATION: -L-396+75, 32' RT TO 398+75, 29' RT
 SHEET 1 OF 6

Prepared in the Office of:



**CAROLINAS
GEOTECHNICAL
GROUP**
 2400 CROWNPOINT EXECUTIVE DRIVE
 SUITE 800
 CHARLOTTE, NC 28227
 (980) 339-8684

REVISIONS					
NO.	BY	DATE	NO.	BY	DATE
1			3		
2			4		

SHEET NO. W29A-1

PREPARED BY: DMB	DATE: 7/14/2022
REVIEWED BY: REK	DATE: 7/14/2022

THE WALL ENVELOPE DOES NOT ACCURATELY DEPICT THE ACTUAL WALL FACE OF WALL #29A AT THE FOLLOWING LOCATION:
 -L- STA. 396+75.00 TO 398+75.00, RT