


PAVEMENT SCHEDULE

(FINAL PAVEMENT DESIGN)


B1	¾" OPEN-GRADED ASPHALT FRICTION COURSE, TYPE FC-1 MODIFIED, AT A RATE OF 90 LBS. PER SQ. YD.
C1	PROP. APPROX. 1.5" ASPHALT CONCRETE SURFACE COURSE, TYPE S9.5D, AT AN AVERAGE RATE OF 168 LBS. PER SQ. YD.
M1	MILL 1.5" OF EXISTING ASPHALT PAVEMENT
M2	MILLED RUMBLE STRIPS
U	EXISTING PAVEMENT

NOTE: PAVEMENT EDGE SLOPES ARE 1:1 UNLESS SHOWN OTHERWISE.

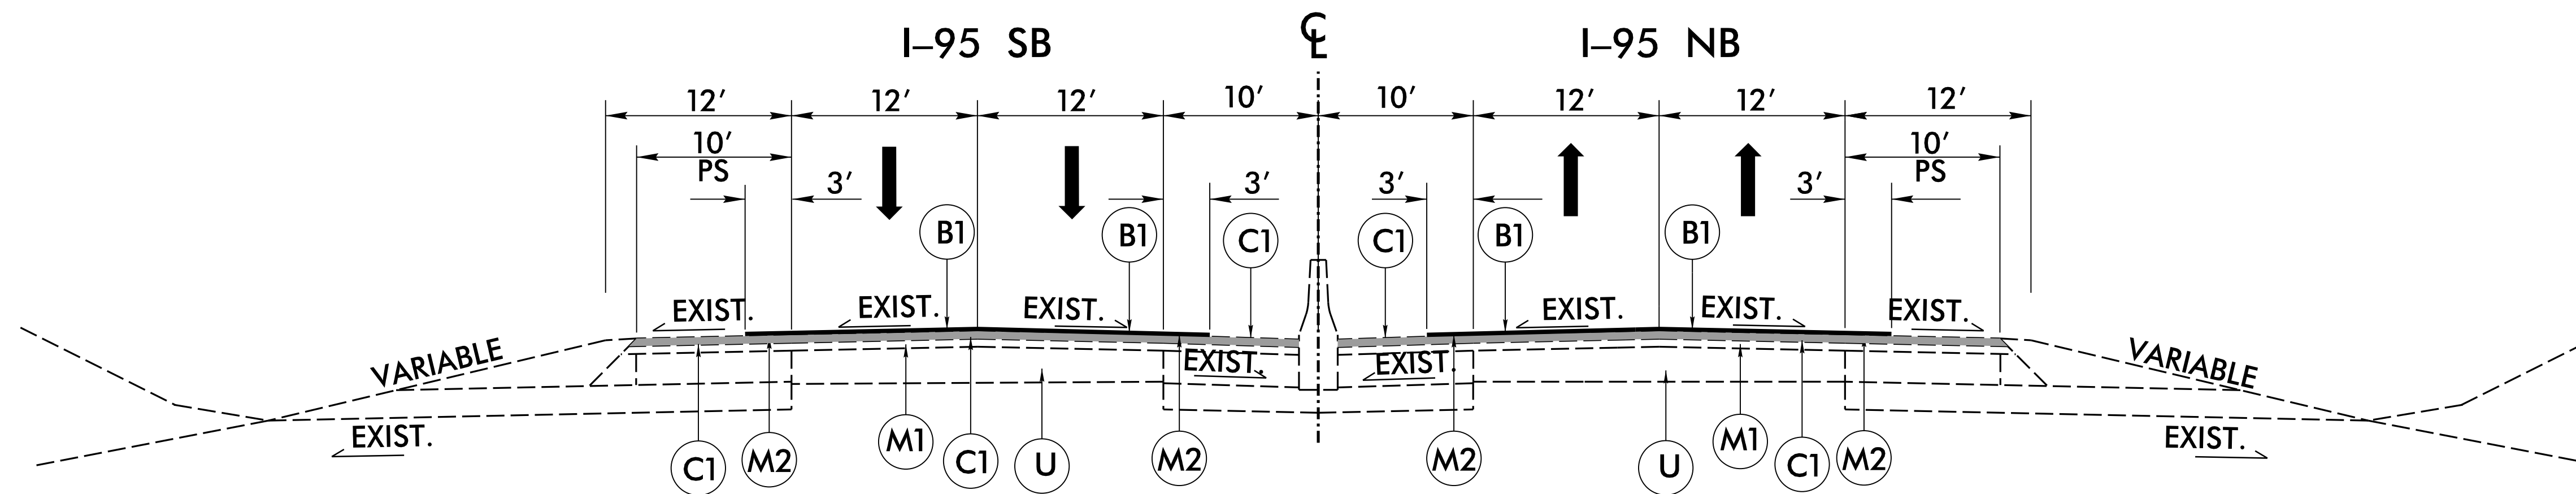


TYPICAL SECTION NO. 1

USE TYPICAL SECTION NO. 1
MAP 1

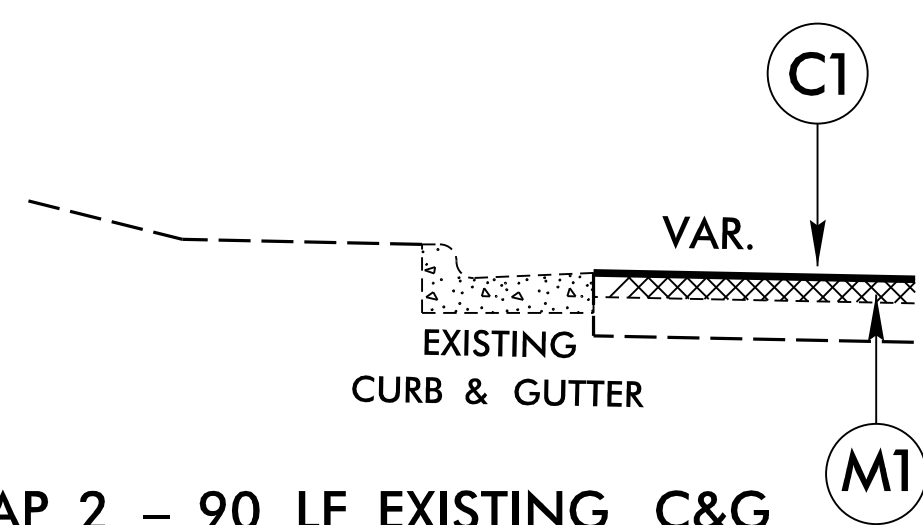

MAP 2 - 90 LF EXISTING C&G

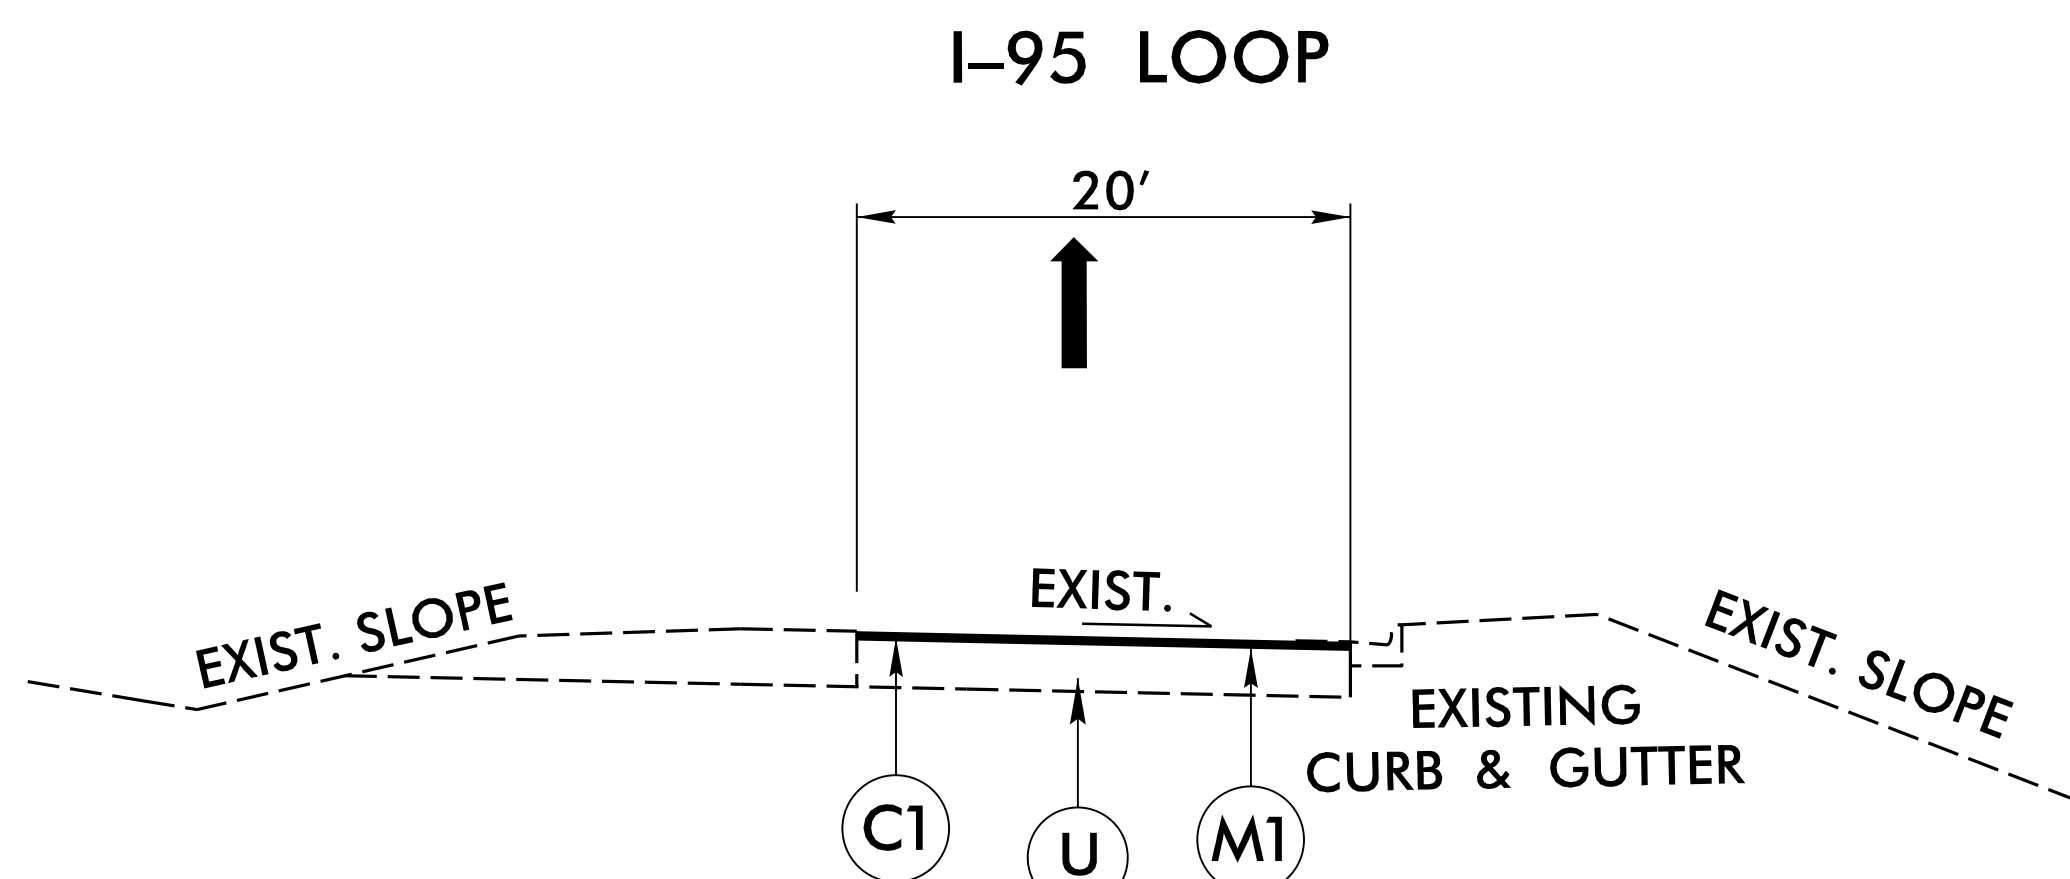

TYPICAL SECTION NO. 2

USE TYPICAL SECTION NO. 2
MAP 2

EXIT #98

REVISIONS

9/21/2008, Rdy_psh02a-1_Type.dgn
11:51:11 AM