


PAVEMENT SCHEDULE


C1	1½" S9.5D
M1	MILL 1½"
U	EX. PAVEMENT

8/17/99

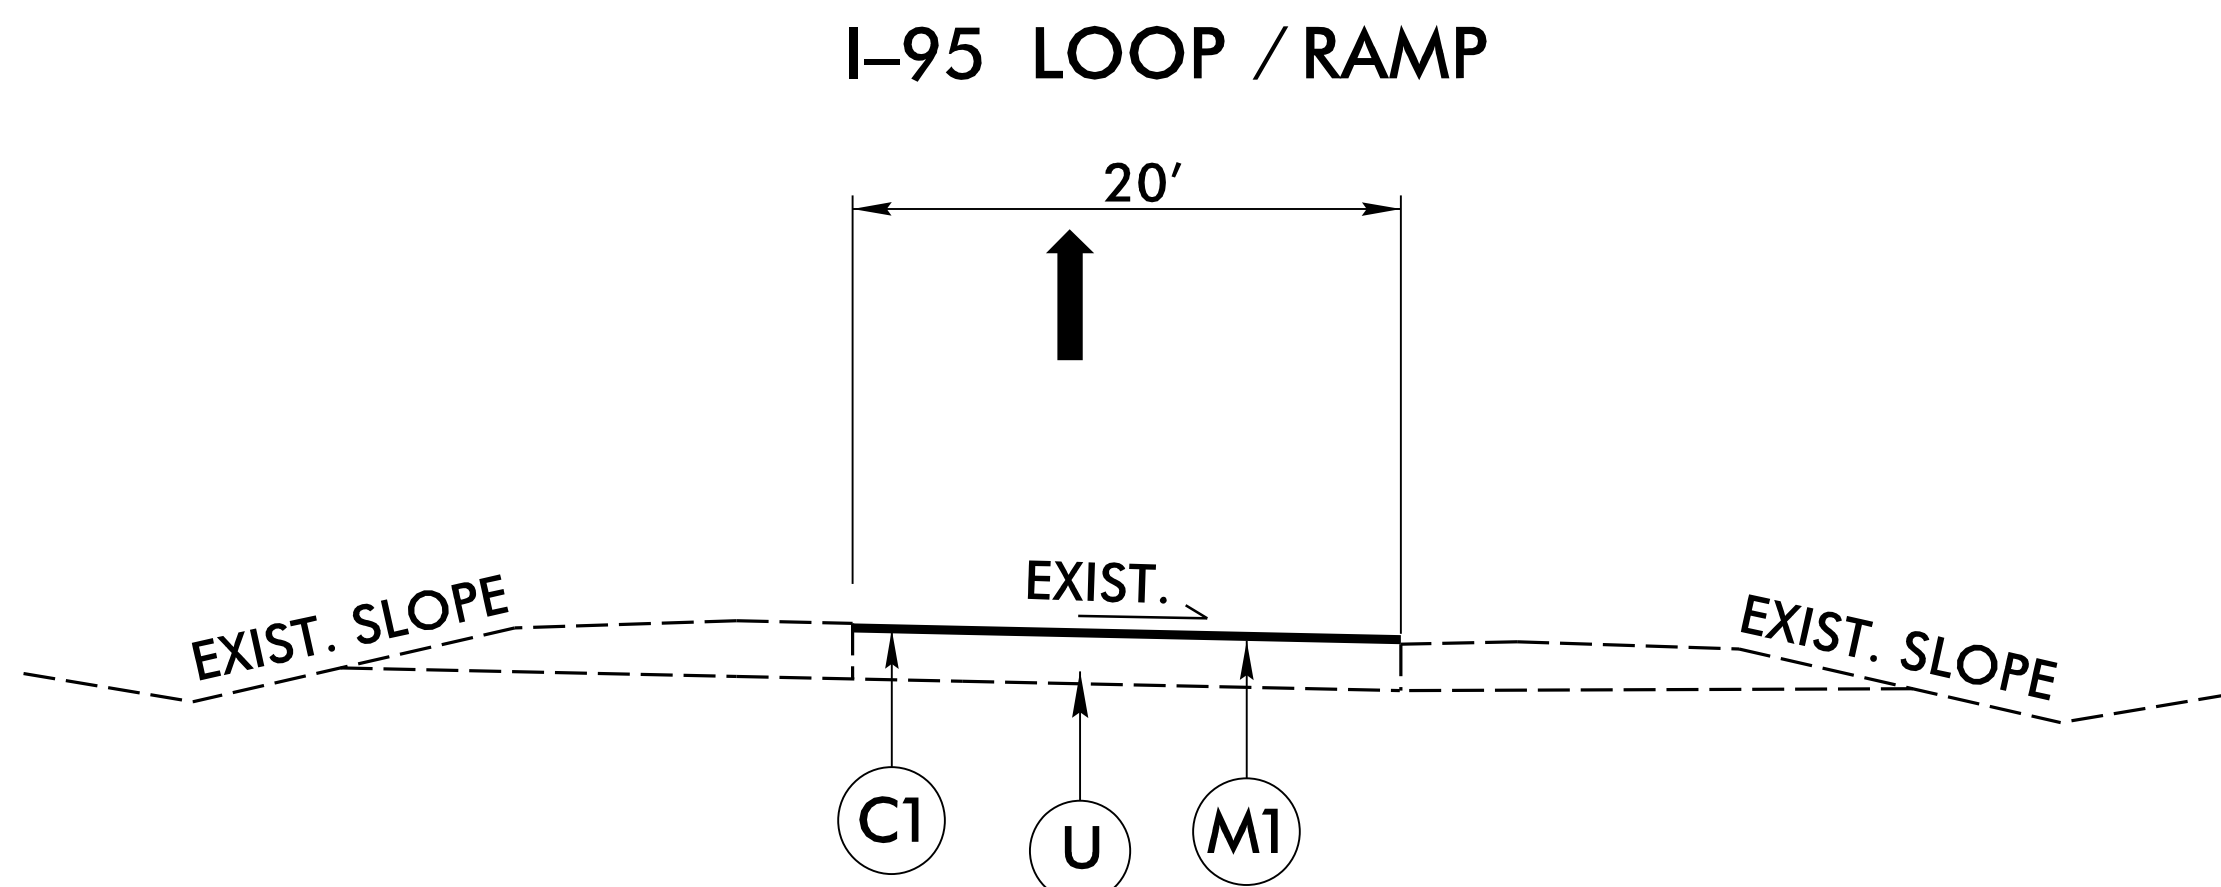


TYPICAL SECTION NO. 3

USE TYPICAL SECTION NO. 3
MAP 3, 4 AND 5

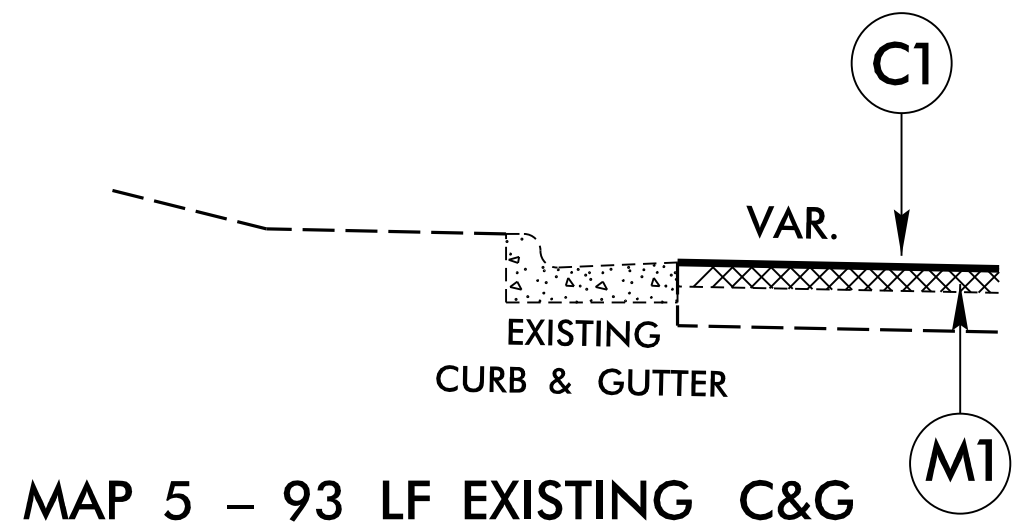


MAP 5 - 93 LF EXISTING C&G

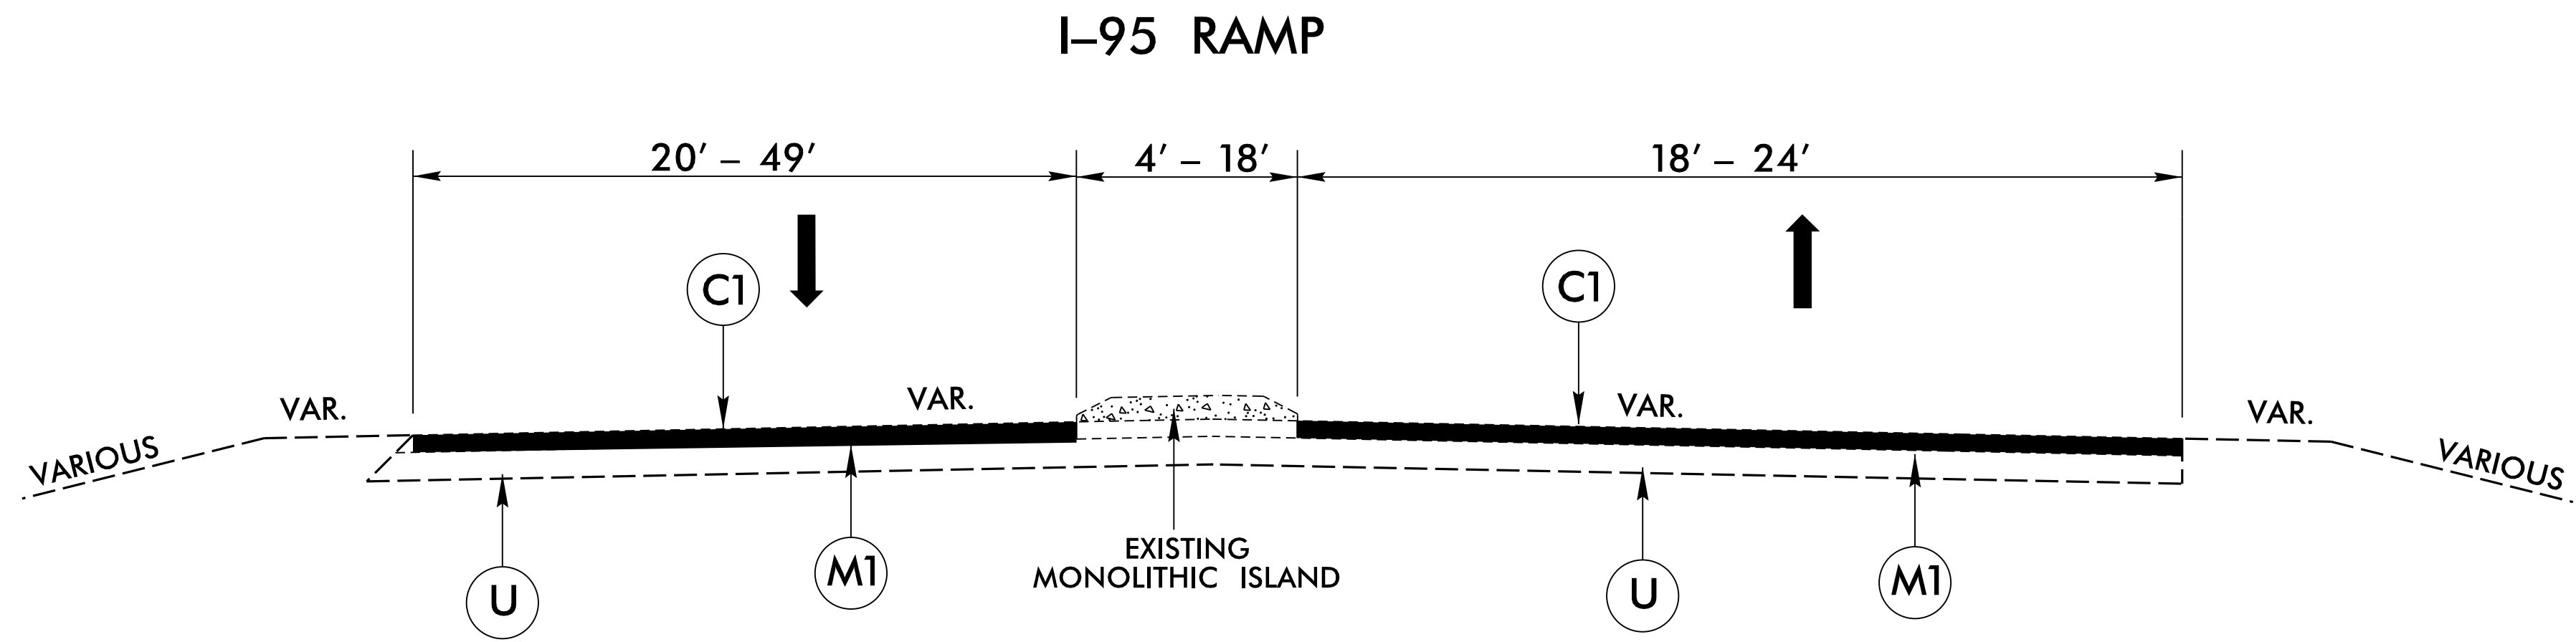

TYPICAL SECTION NO. 4

EXIT #98

USE TYPICAL SECTION NO. 4
MAP 6 AND 7

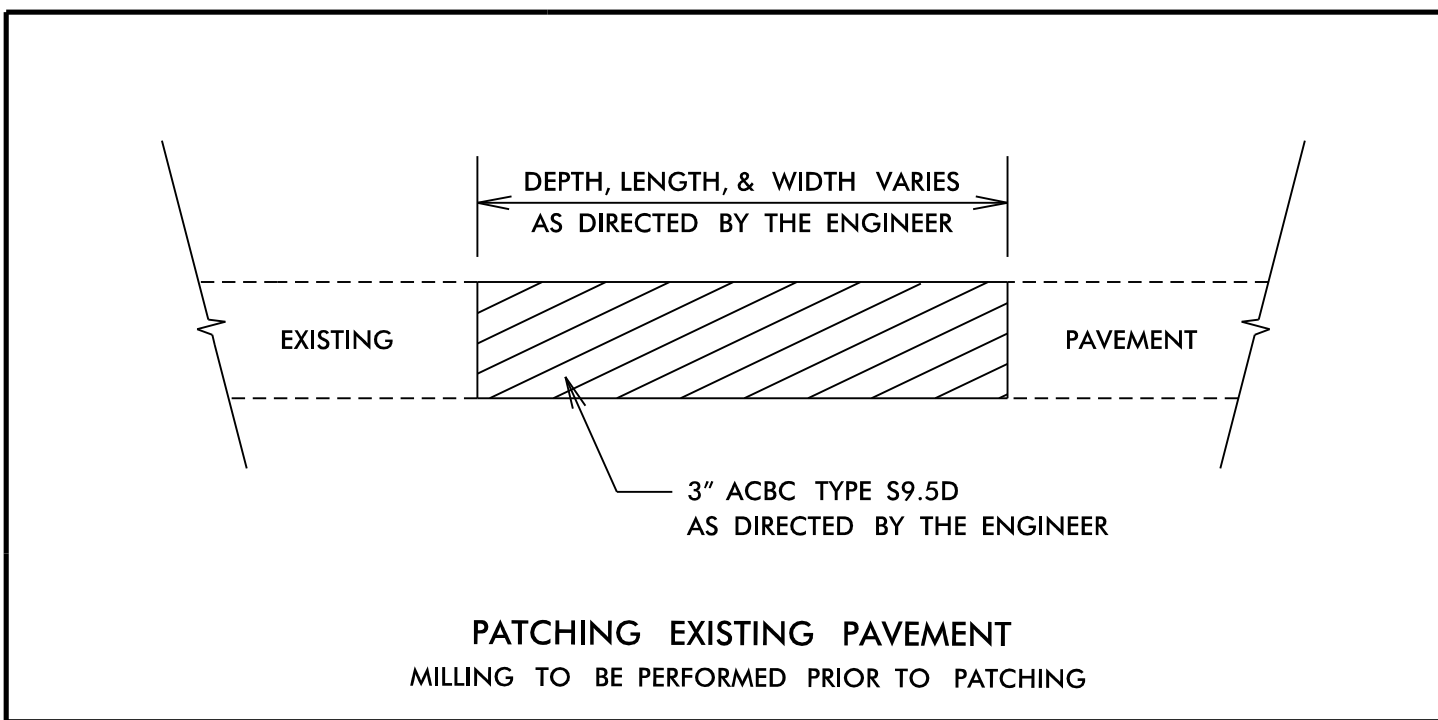

REVISIONS

9/21/2008
Fdy_psh02a-2_Typ.dgn
ITSE