
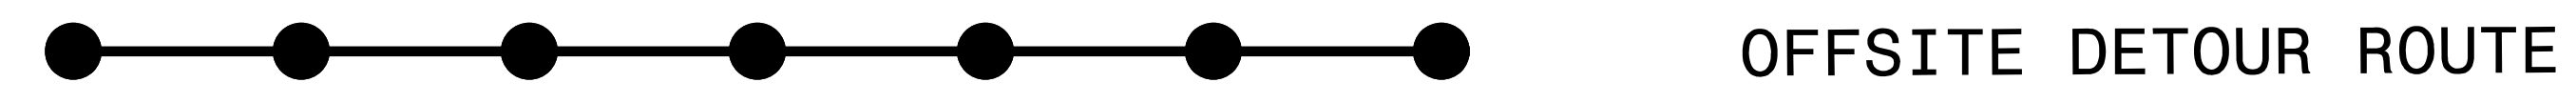
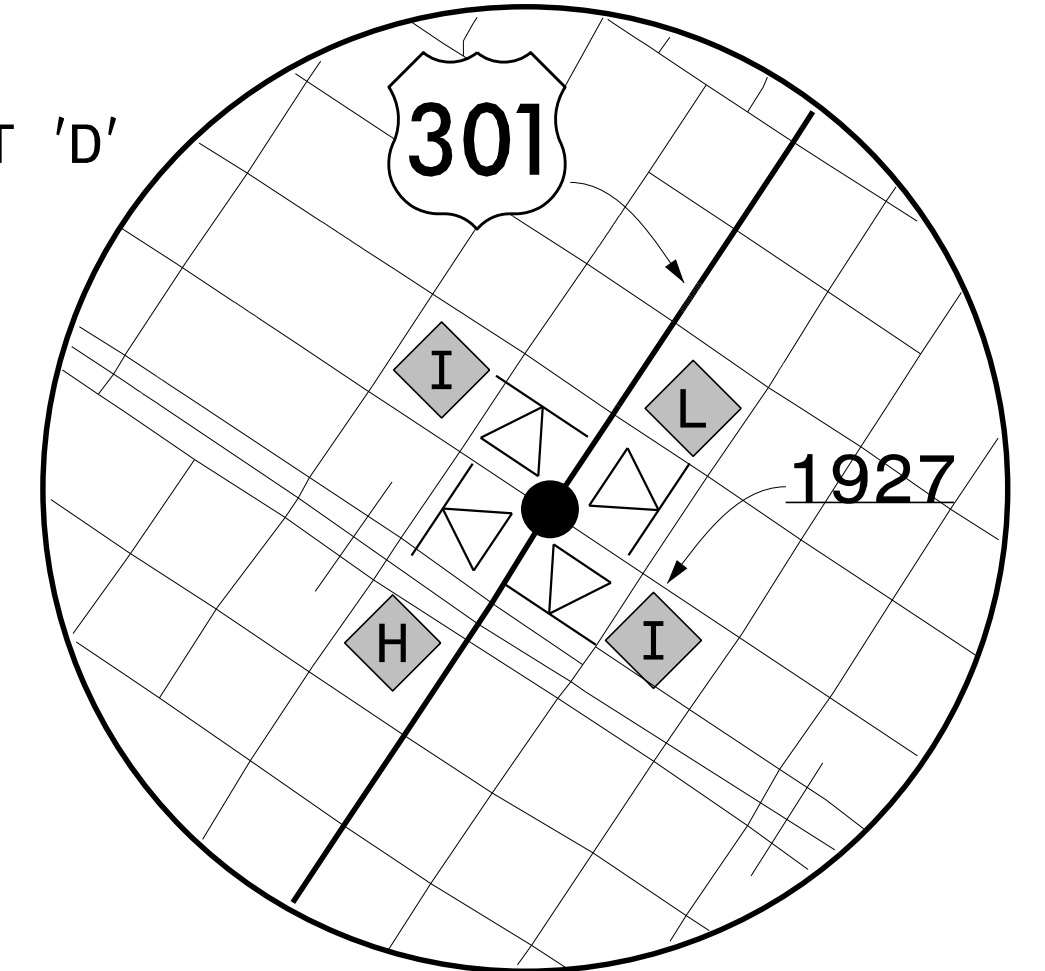
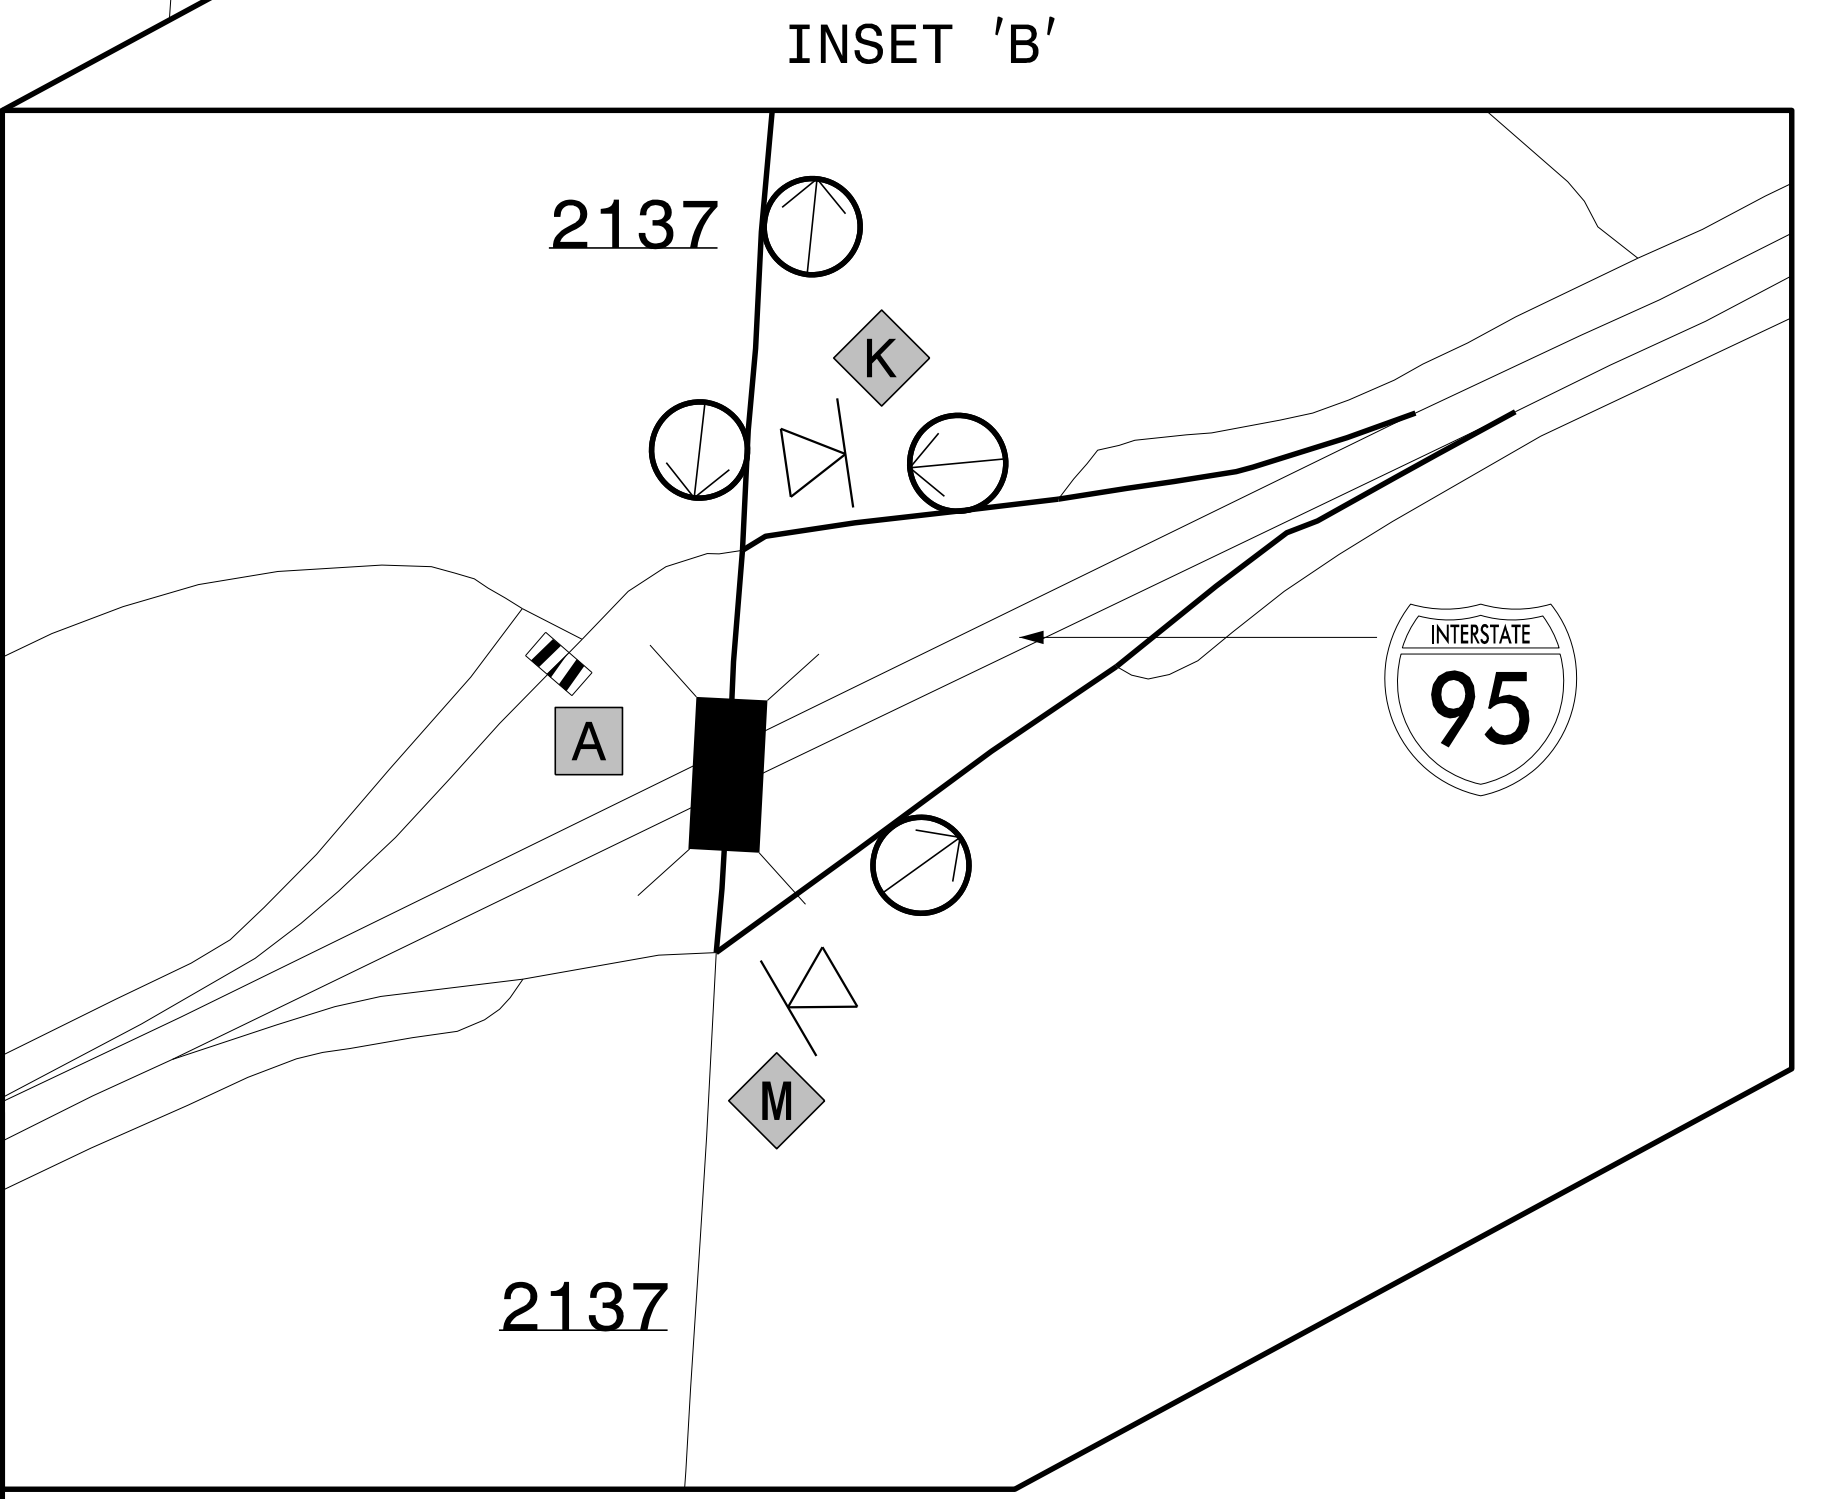
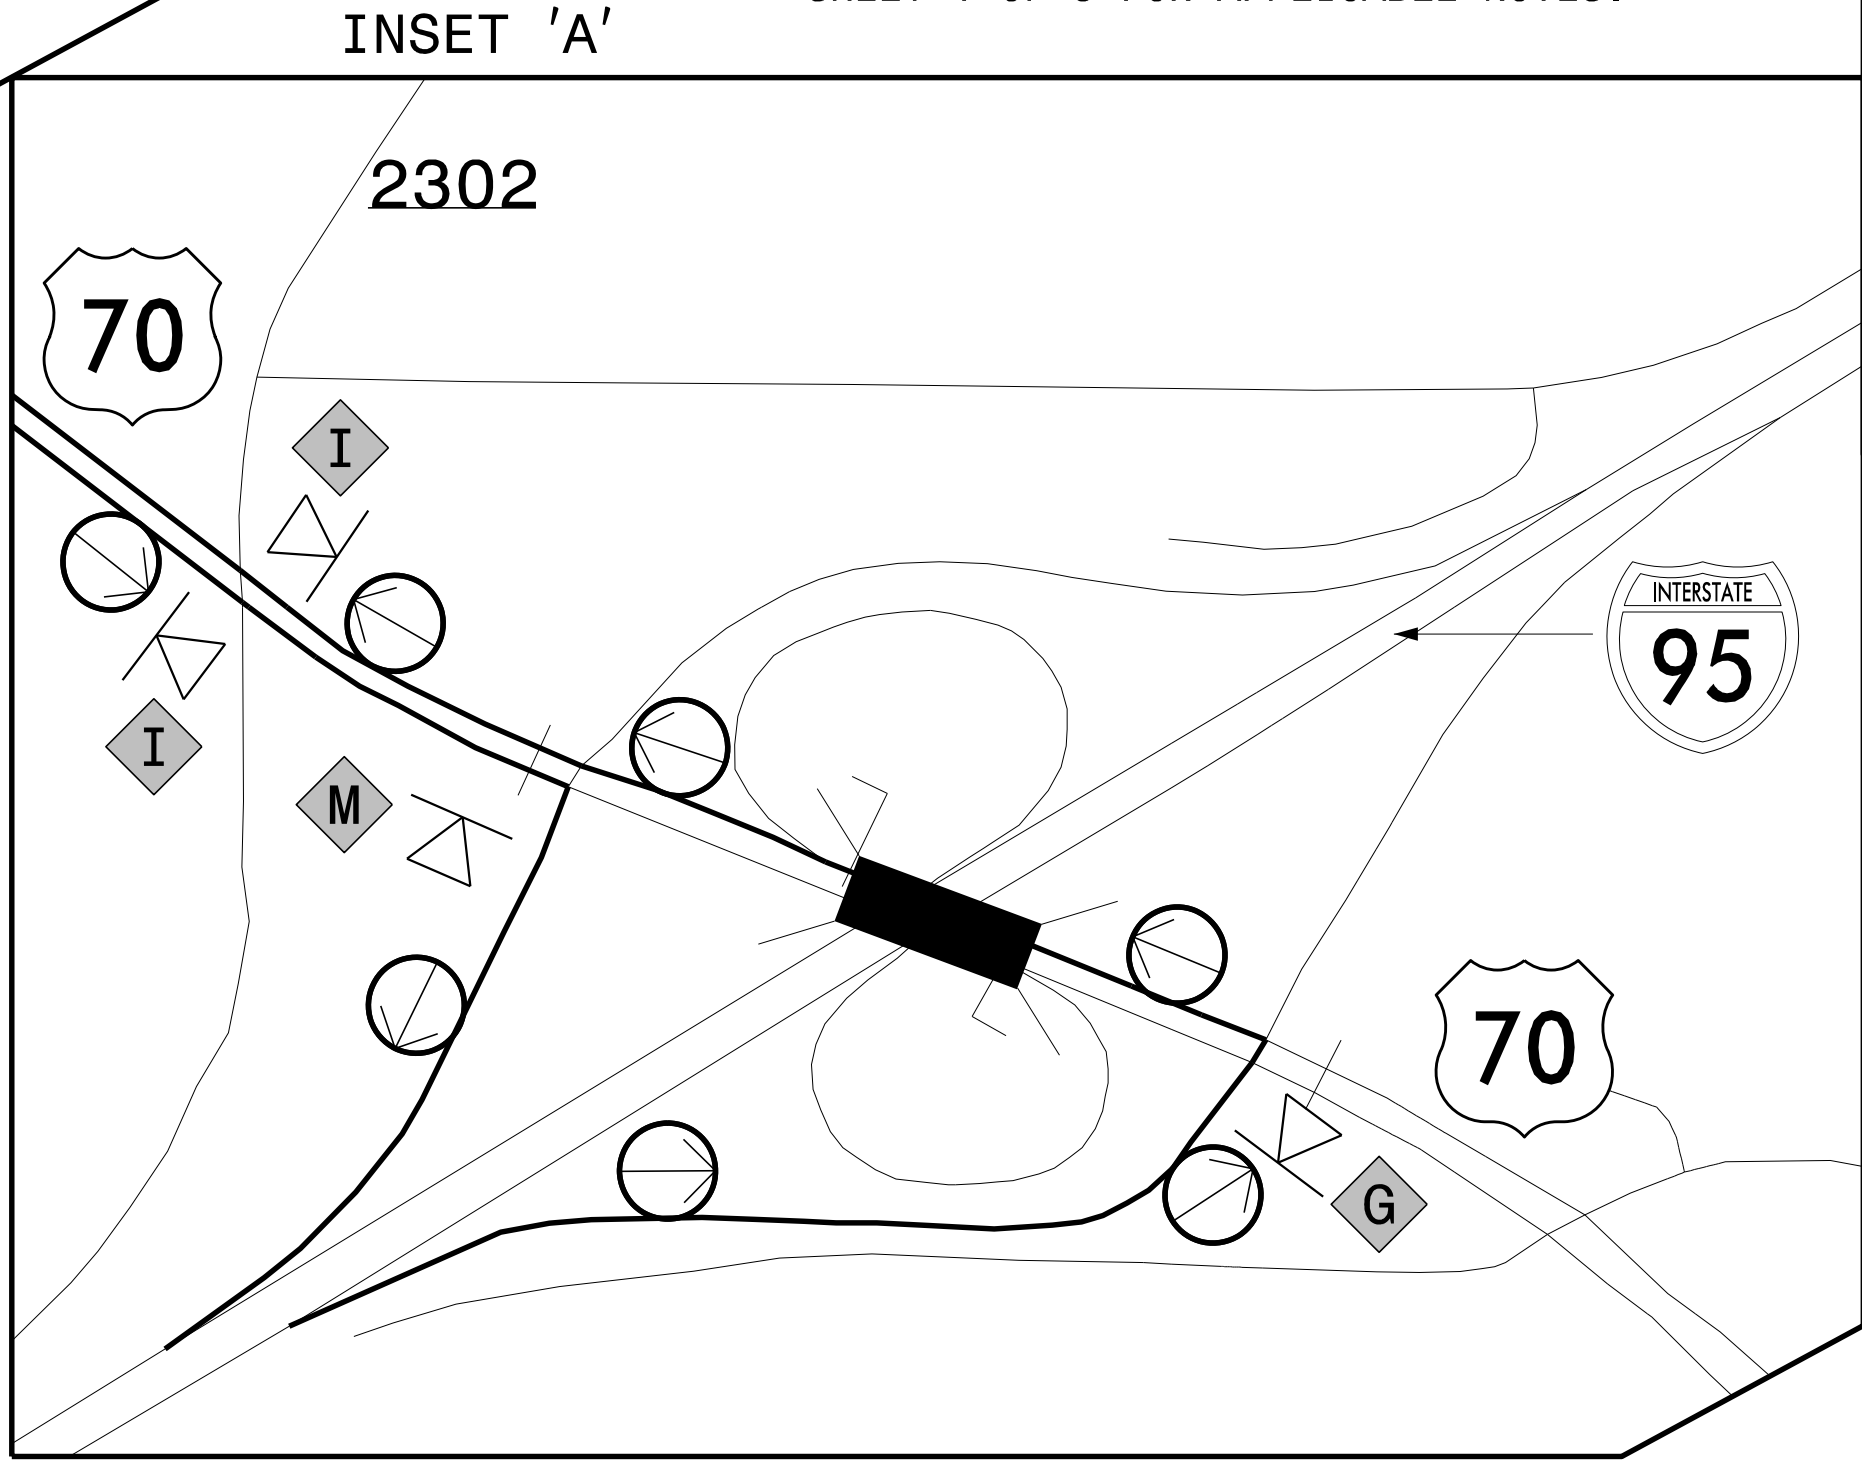


- NOTES:
- 1) REFER TO SHEET TMP-03 FOR SIGN AND DEVICE LEGEND.
 - 2) REFER TO ROADWAY STANDARD DRAWING 1101.03, SHEET 1 OF 9 FOR APPLICABLE NOTES.

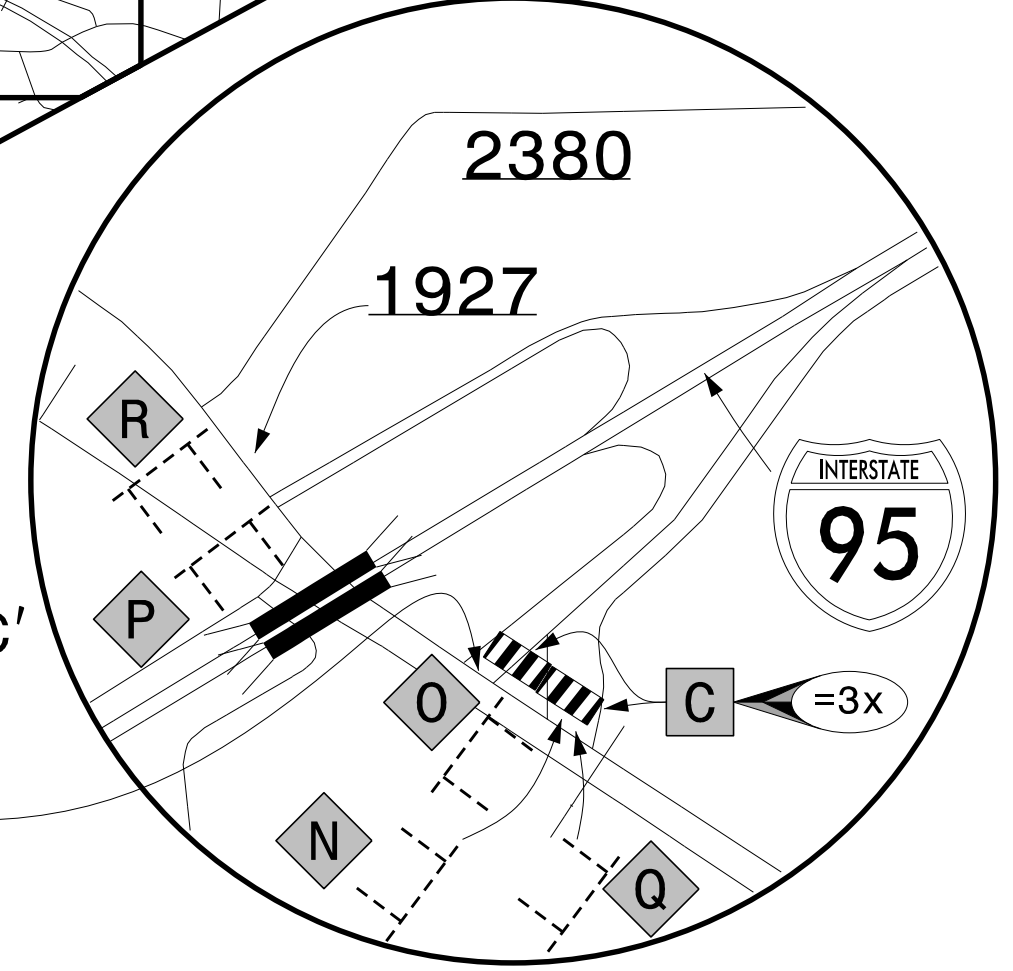

9/9/2021 4:15:10 PM User: h1008
 I:\Projects\2021\1-95\TrafficControl\HI-0008_TMP-01.dgn
 B:\17/99