



TYPICAL SECTION
(EXISTING - NORTHBOUND LANE)

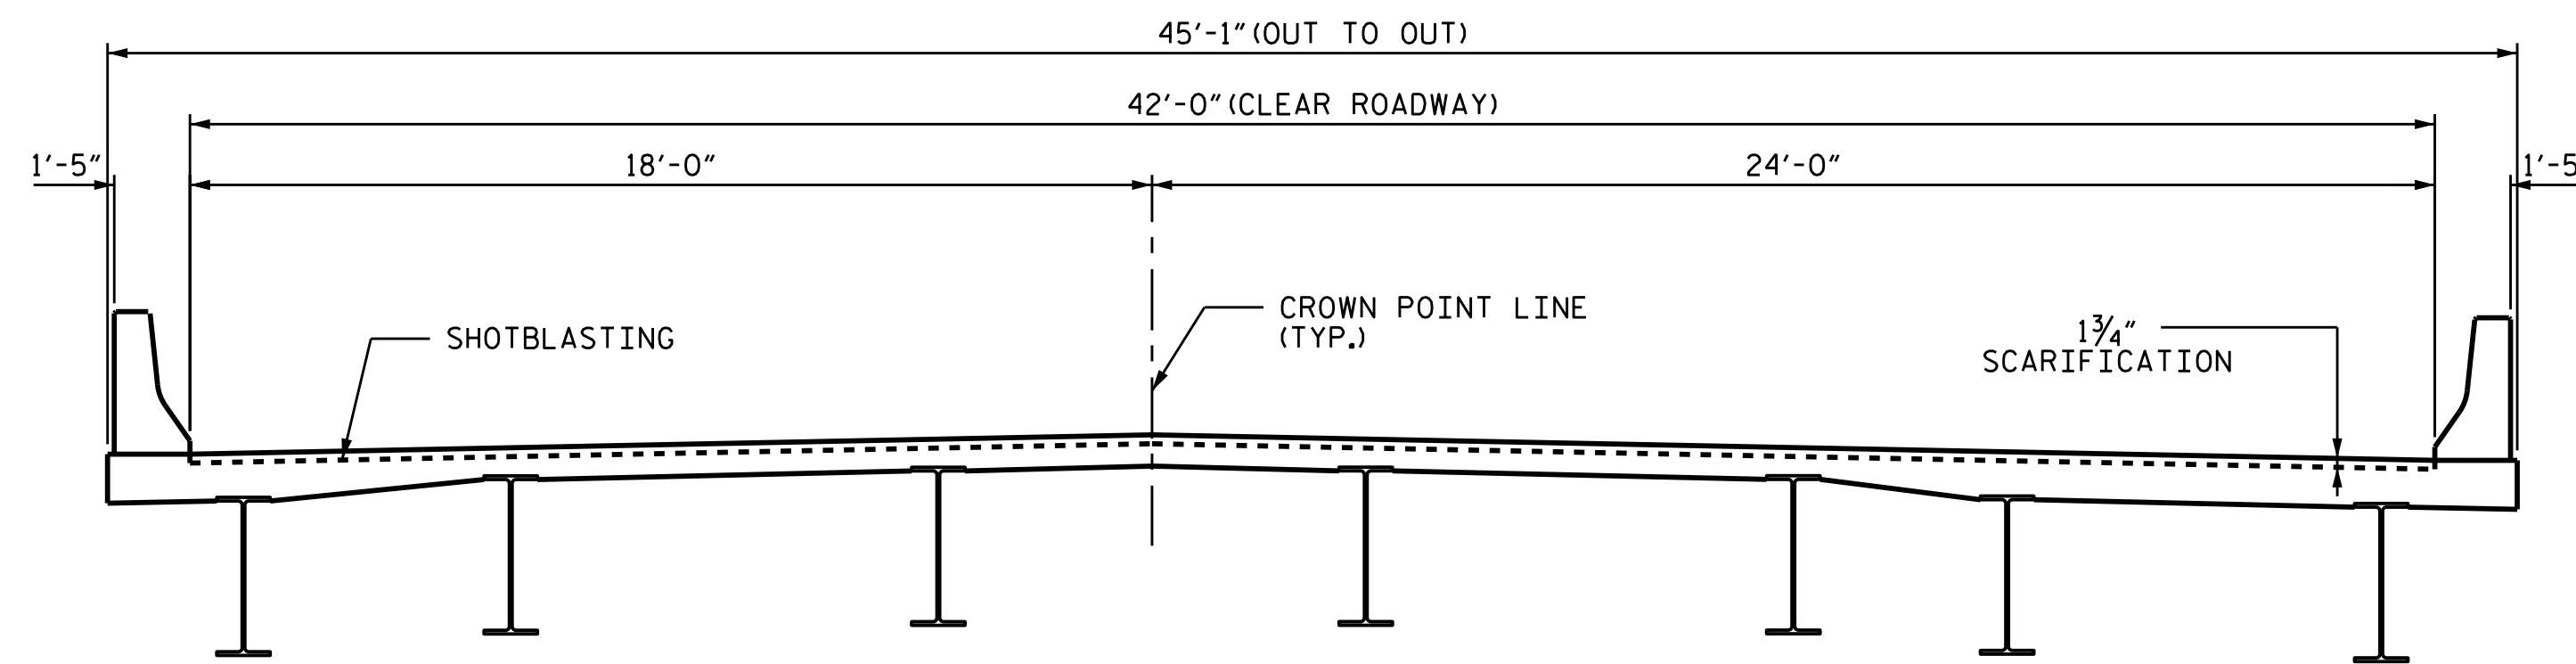


TYPICAL SECTION
(DECK PREPARATION)

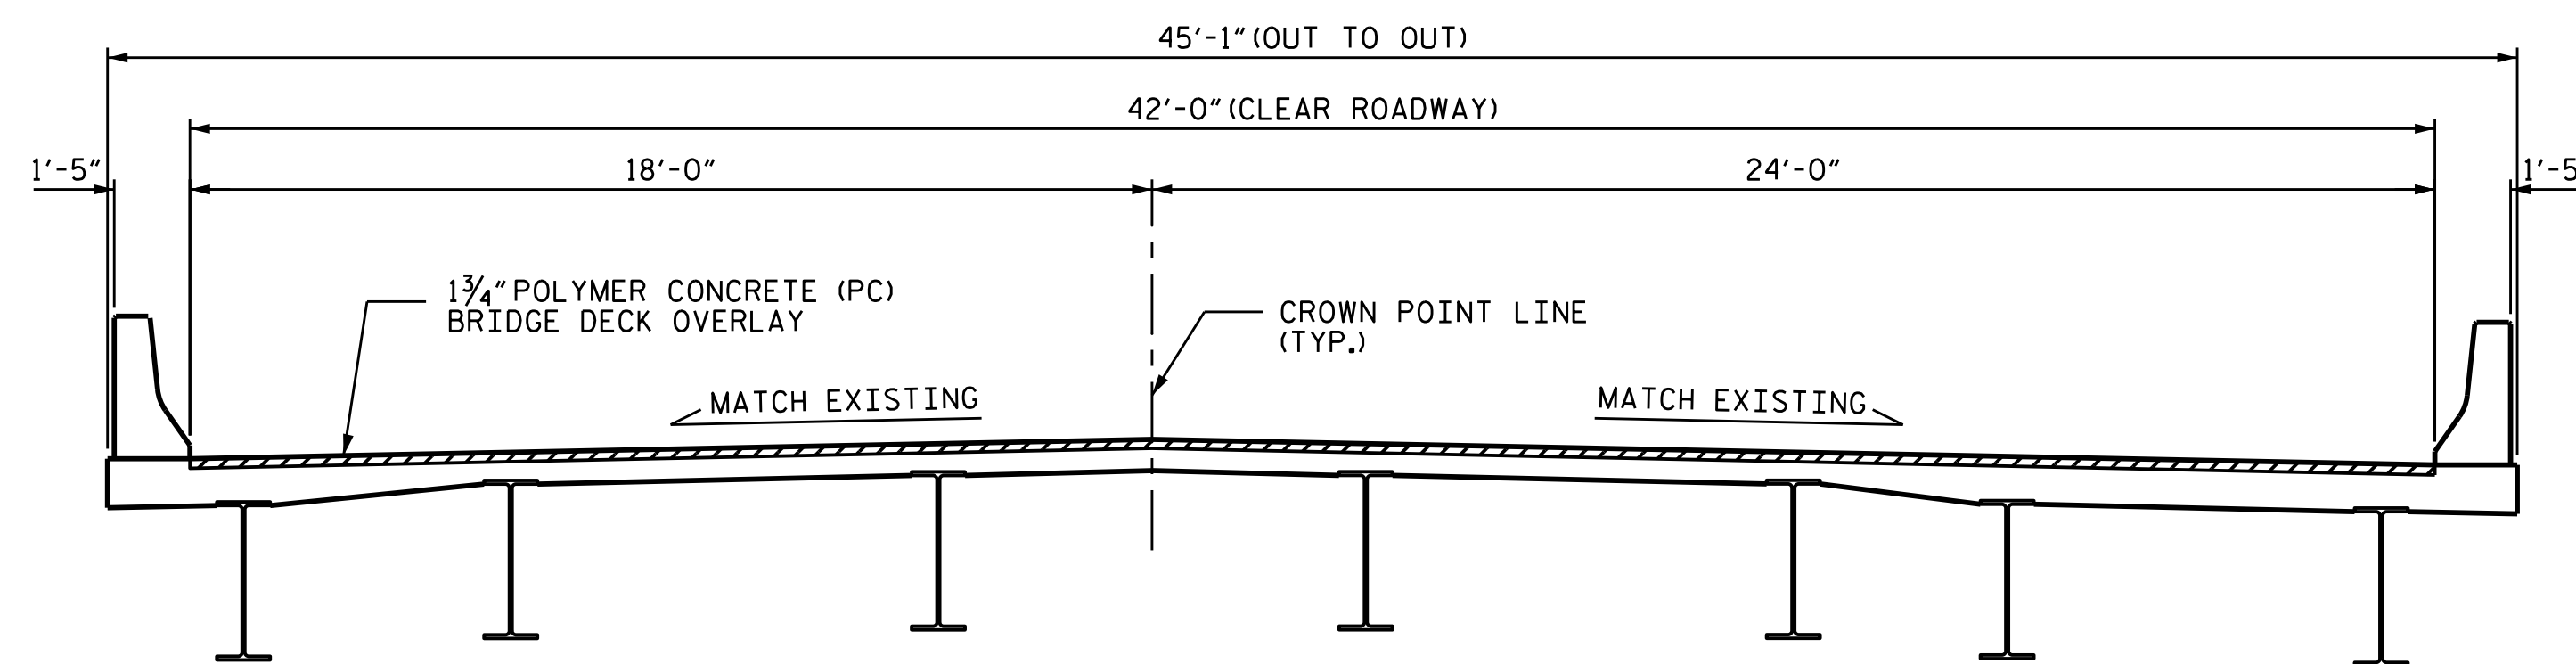


TYPICAL SECTION
(PROPOSED)

NOTES

SEE TRAFFIC MANAGEMENT PLANS FOR LANE WIDTHS, SEQUENCING AND OTHER TRAFFIC CONTROL MEASURES FOR STAGING OF OVERLAY SURFACE PREPARATION AND POLYMER CONCRETE PLACEMENT.

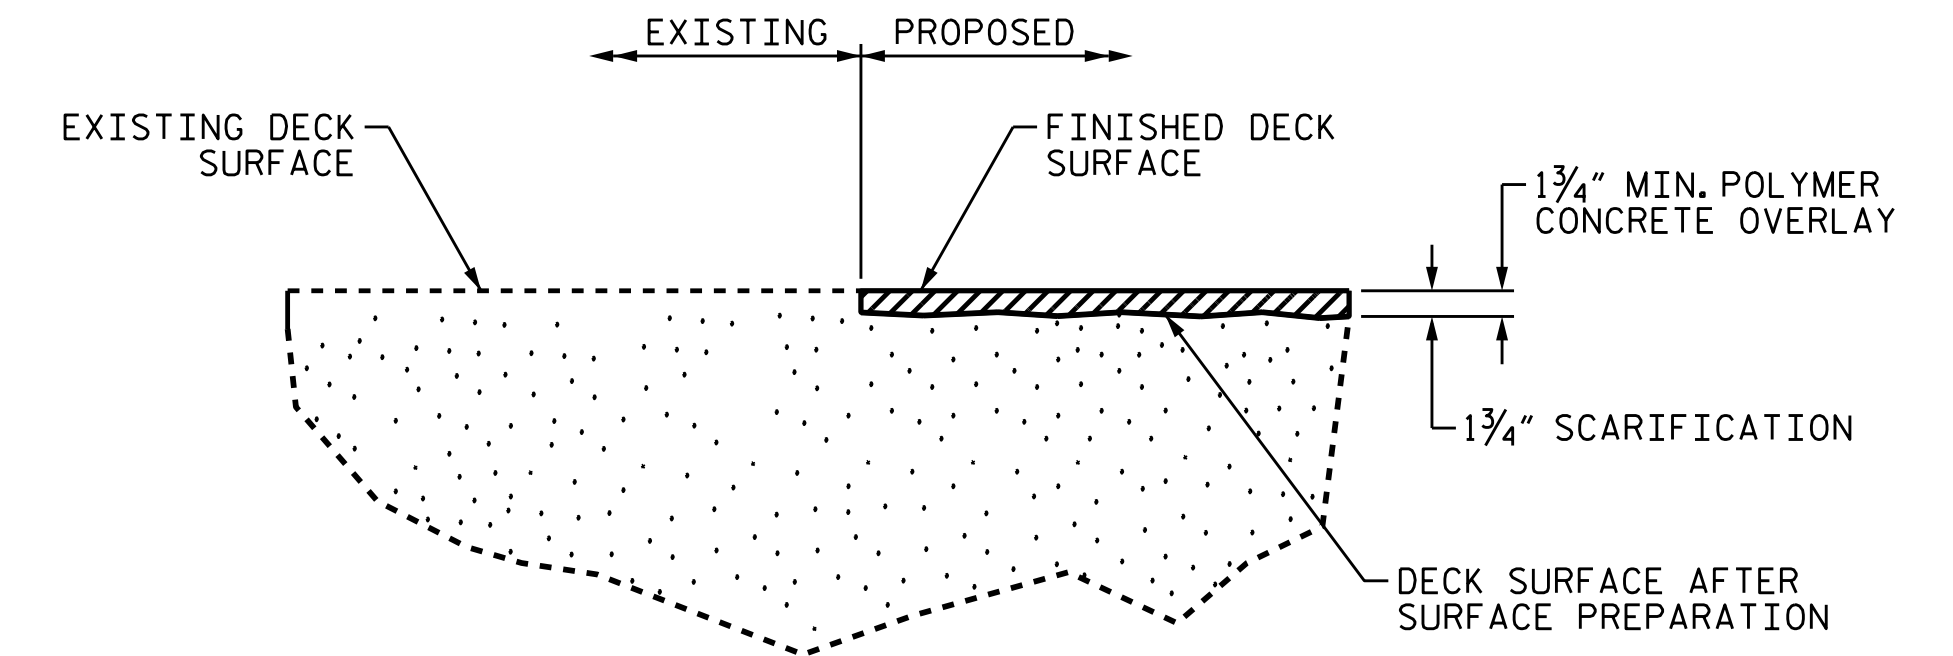

POLYMER CONCRETE OVERLAY DETAIL

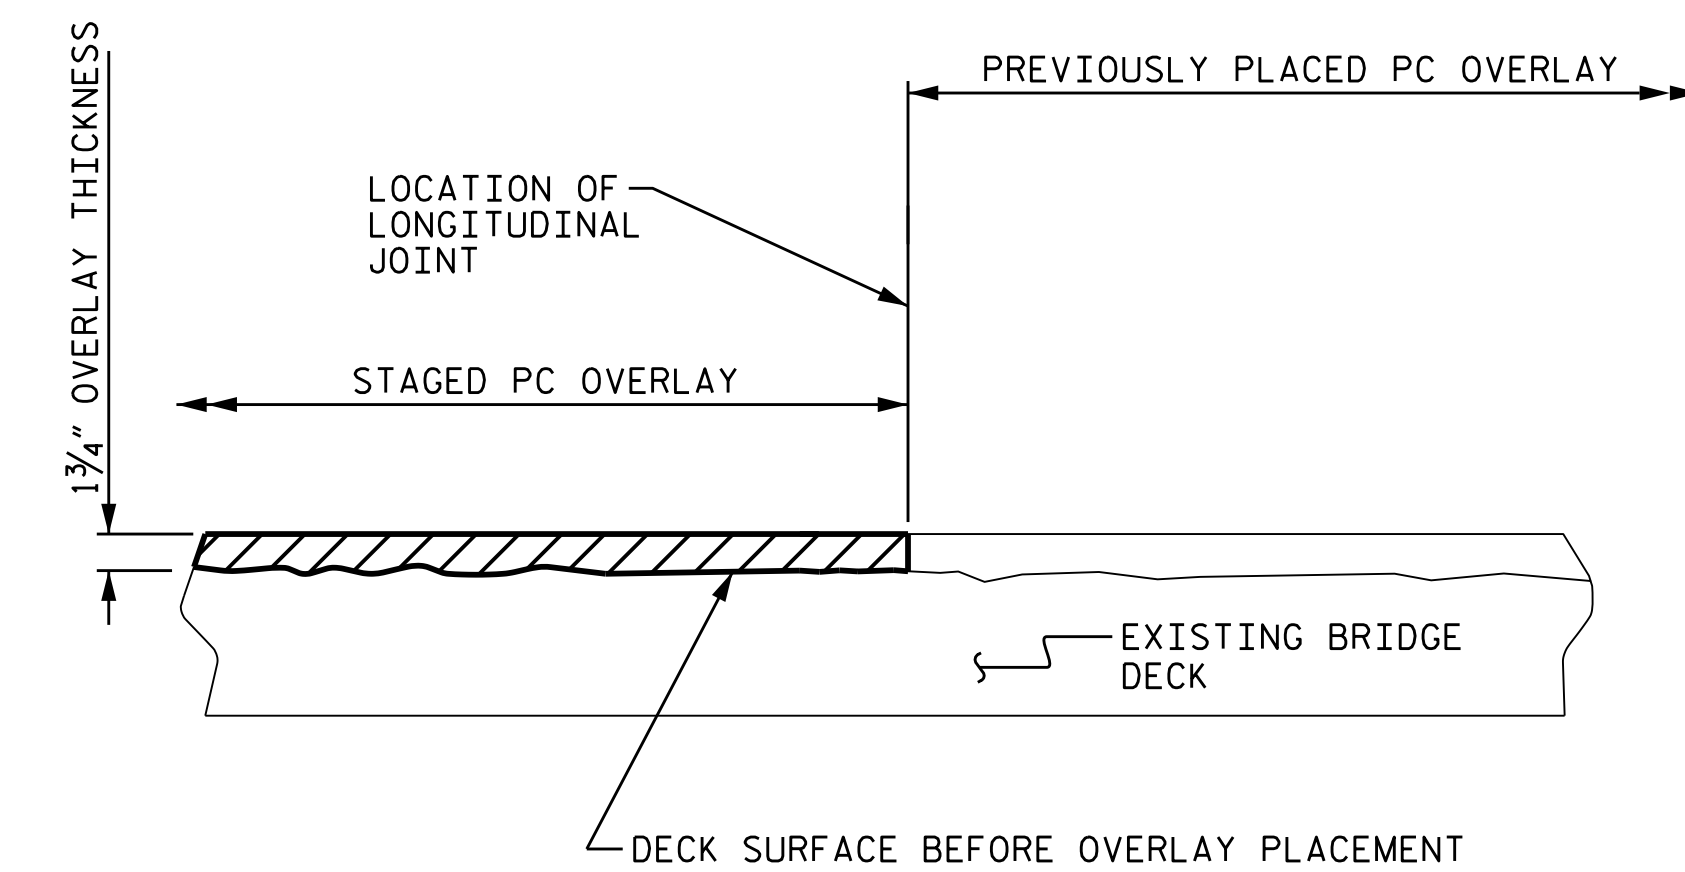

STAGED POLYMER CONCRETE OVERLAY JOINT
(AS NEEDED)

PROJECT NO. HI-0008
JOHNSTON COUNTY
BRIDGE NO. 500106



STATE OF NORTH CAROLINA
DEPARTMENT OF TRANSPORTATION
RALEIGH

TYPICAL SECTION & POLYMER CONCRETE OVERLAY DETAILS

DRAWN BY : G. AYES DATE : .05/2021
CHECKED BY : S. WANCE DATE : .07/2021

DOCUMENT NOT CONSIDERED FINAL UNLESS ALL SIGNATURES COMPLETED

REVISIONS						SHEET NO.
NO.	BY:	DATE:	NO.	BY:	DATE:	S1-2
1			3			TOTAL SHEETS
2			4			48