
## This electronic collection of documents is provided for the convenience of the user and is Not a Certified Document –

The documents contained herein were originally issued and sealed by the individuals whose names and license numbers appear on each page, on the dates appearing with their signature on that page.

This file or an individual page shall not be considered a certified document.

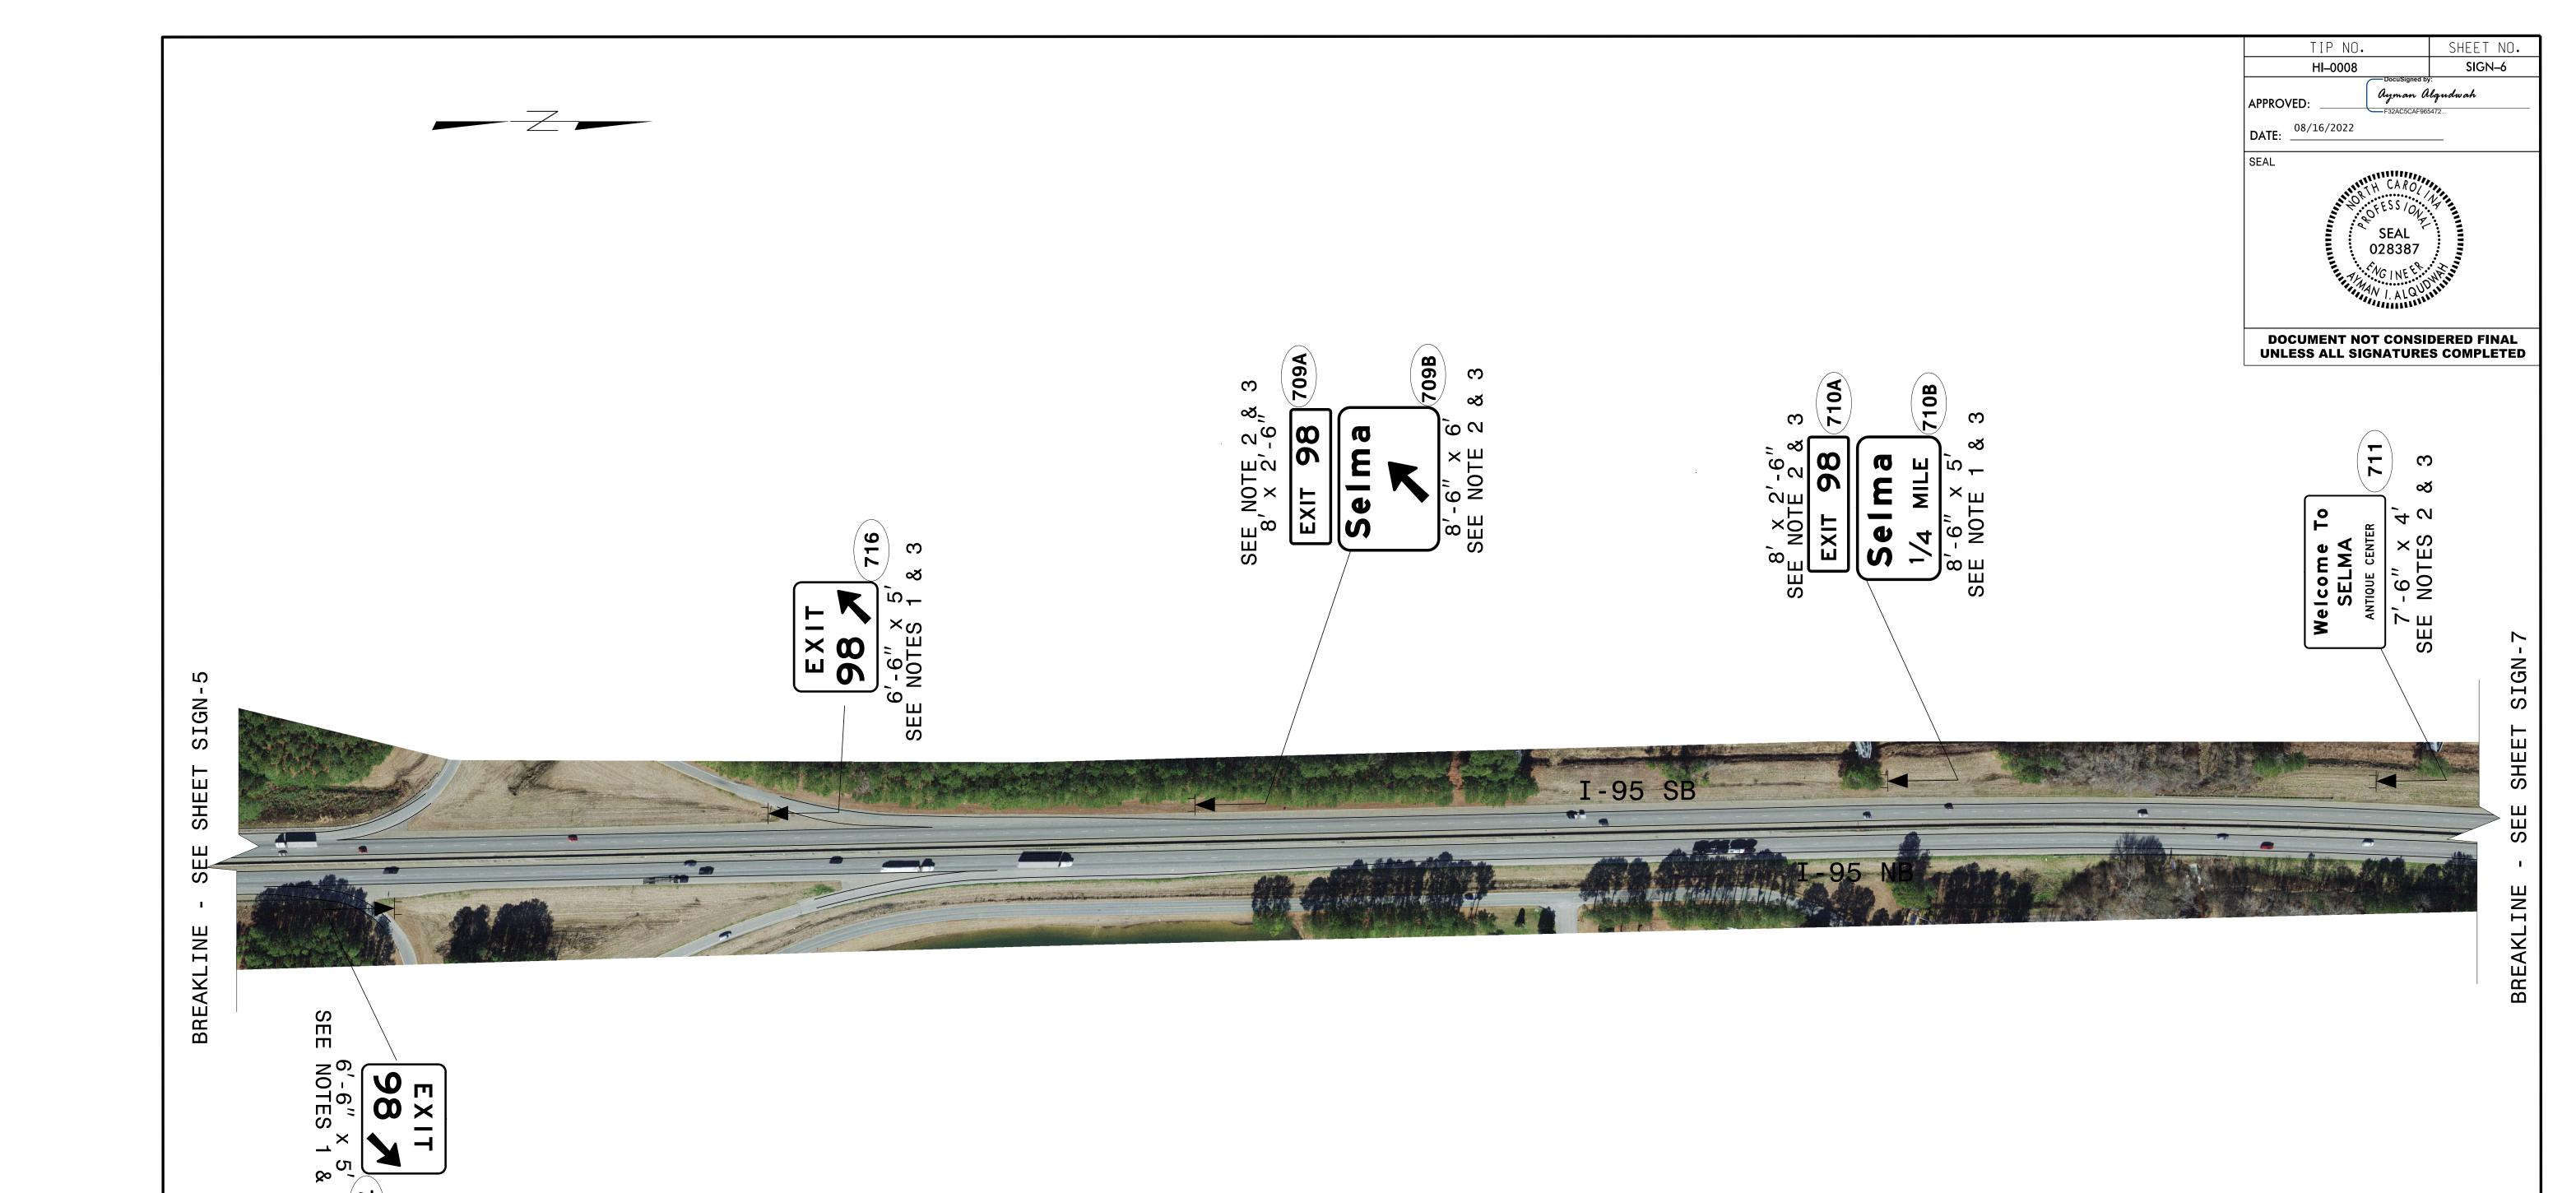

## PROJECT NOTES

- 1. SIGN ERECTION, TYPE A (GROUND MOUNTED)
- 2. SIGN ERECTION, TYPE B (GROUND MOUNTED)
- 3. DISPOSAL OF SIGN, A OR B (GROUND MOUNTED)

I-95 JOHNSTON COUNTY
PROPOSED SIGNING
MILEMARKER 98.1 TO MILEMARKER 98.3