

SEE SHEET 1B FOR CONVENTIONAL PLAN SHEET SYMBOLS


STATE OF NORTH CAROLINA  
DIVISION OF HIGHWAYS

**MECKLENBURG COUNTY**

STATE	STATE PROJECT REFERENCE NO.	SHEET NO.	TOTAL SHEETS
N.C.	I-5973	1	
STATE PROJ. NO.	F.A. PROJ. NO.	DESCRIPTION	
44990.1.1		PE	
44990.2.1	NHP-0485(052)	R/W & UTIL	
44990.3.1		CONST.	


DOCUMENT NOT CONSIDERED FINAL  
UNLESS ALL SIGNATURES COMPLETED

TIP PROJECT: I-5973

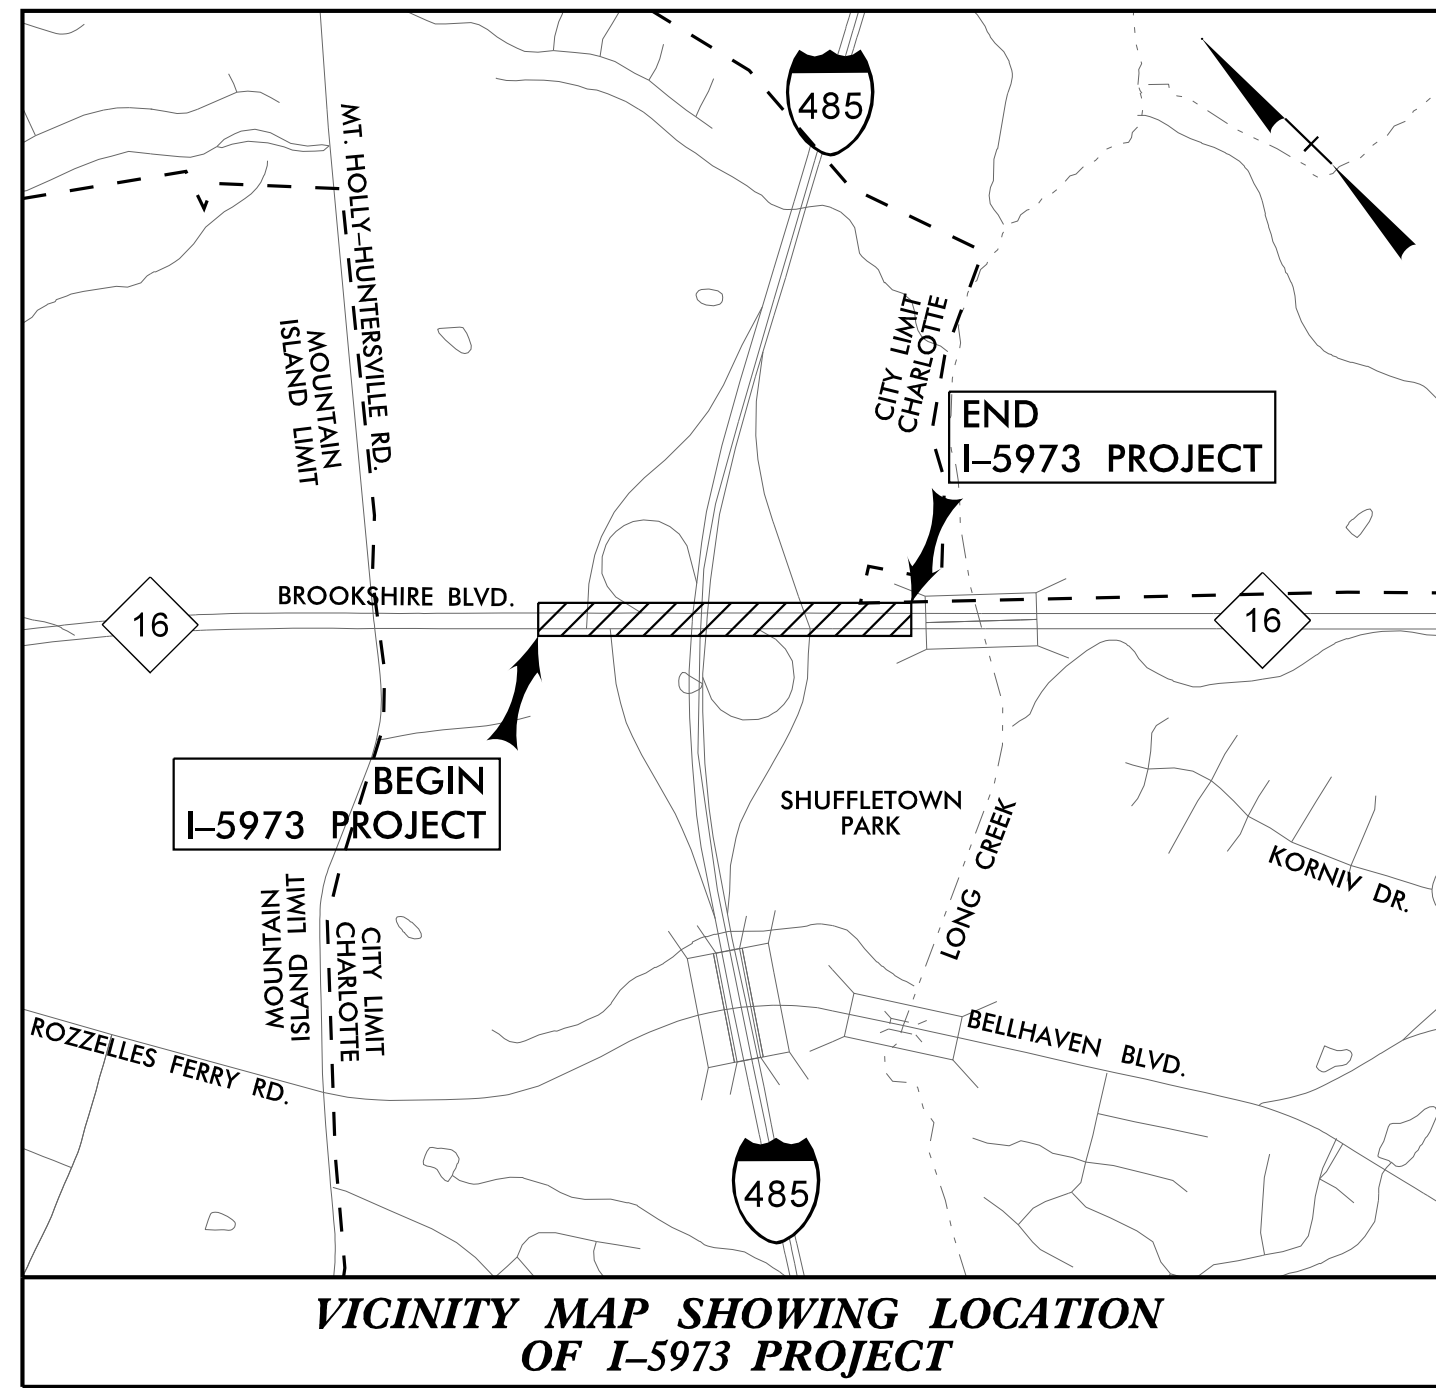


LOCATION: I-485 AT NC 16 (BROOKSHIRE BLVD)

TYPE OF WORK: GRADING, DRAINAGE, PAVING, AND SIGNALS

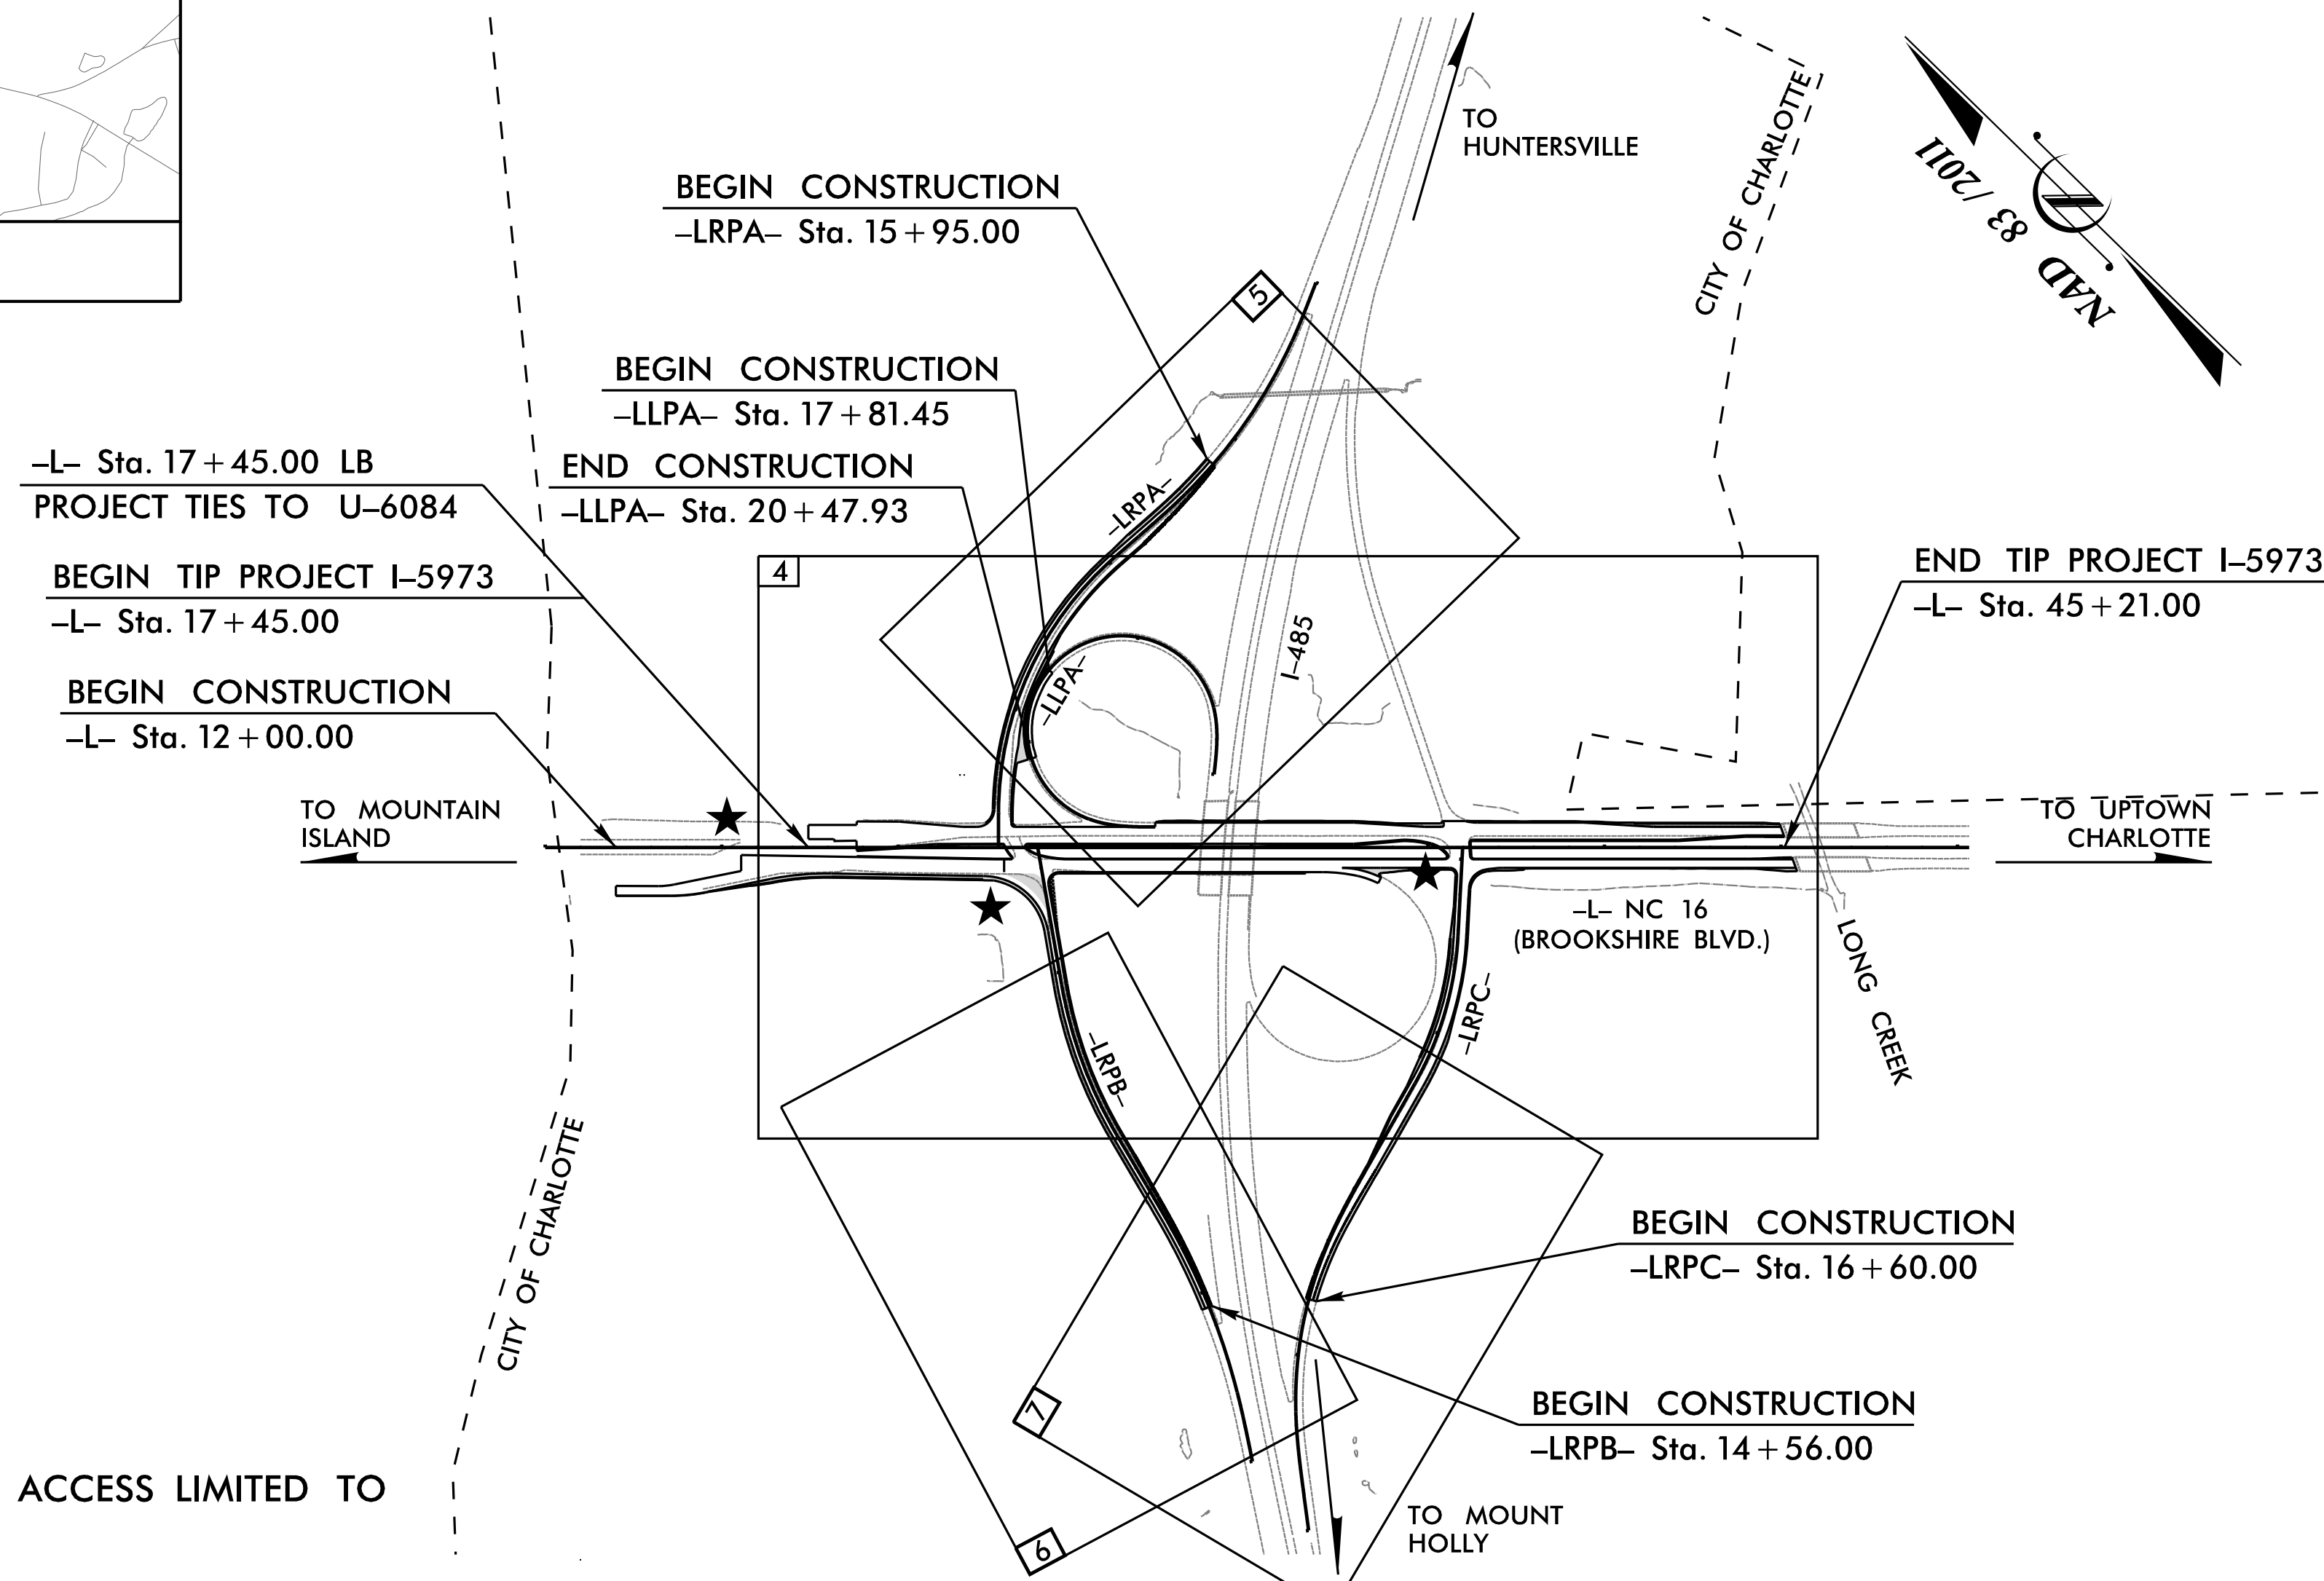

★ TRAFFIC SIGNAL  
THIS IS A CONTROLLED ACCESS PROJECT WITH ACCESS LIMITED TO POINTS AS SHOWN ON THE PLANS

CONTRACT: C204658

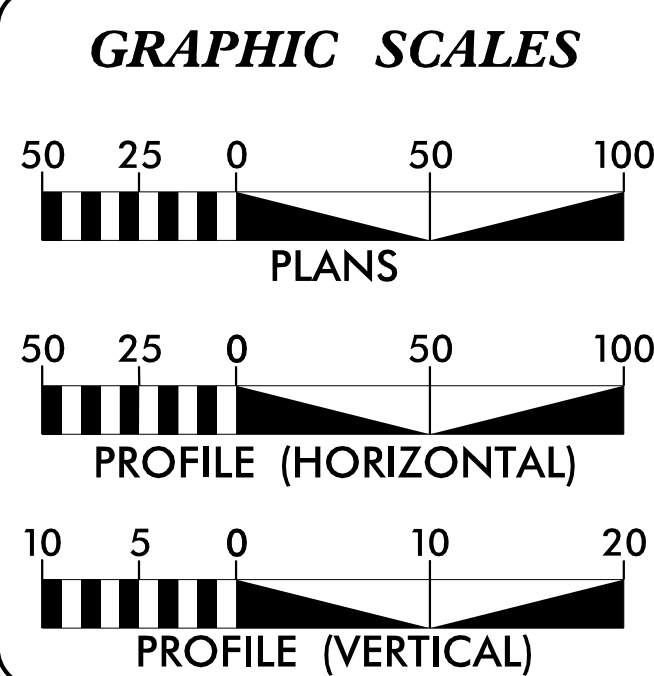

**DESIGN DATA**

ADT 2022 =	53,570
ADT 2042 =	71,270
DHV =	8 %
D =	60 %
T =	10 % *
V =	60 MPH
* (TTST 4% + DUAL 6%)	
FUNC. CLASS = ARTERIAL REGIONAL TIER	

**PROJECT LENGTH**

LENGTH ROADWAY TIP PROJECT I-5973	=	0.526 MILES
TOTAL LENGTH OF TIP PROJECT I-5973	=	0.526 MILES

PLANS PREPARED FOR THE NCDOT BY:  
2018 STANDARD SPECIFICATIONS  
RIGHT OF WAY DATE: JUNE 4, 2021  
LETTING DATE: SEPTEMBER 20, 2022

**Kimley Horn**  
NC LICENSE #0102  
200 SOUTH TRYON STREET, SUITE 200  
CHARLOTTE, NORTH CAROLINA 28202  
PHONE: (704) 333-5131

GREGORY BREW, PE  
PROJECT ENGINEER

TONY SPACEK, PE  
PROJECT DESIGN ENGINEER

DONALD GRIFFITH  
DM-STIP PROJECT MANAGER  
NCDOT HIGHWAY DIVISION 10

**HYDRAULICS ENGINEER**

6/9/2022

DocuSigned by:  
Jason Lawing  
SIGNATURE:

**ROADWAY DESIGN ENGINEER**

6/6/2022

DocuSigned by:  
Gregory Brew  
SIGNATURE:

