



SIGNAL HEAD ID

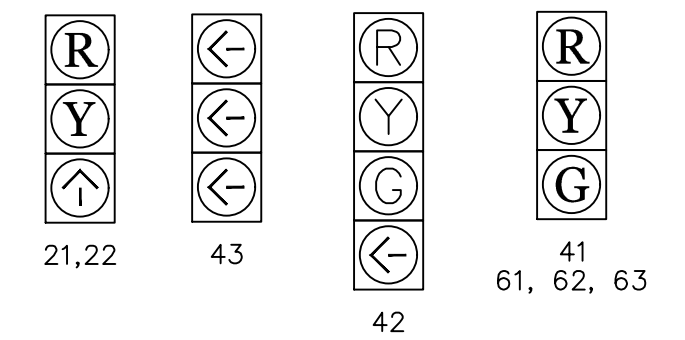

SIGN ID

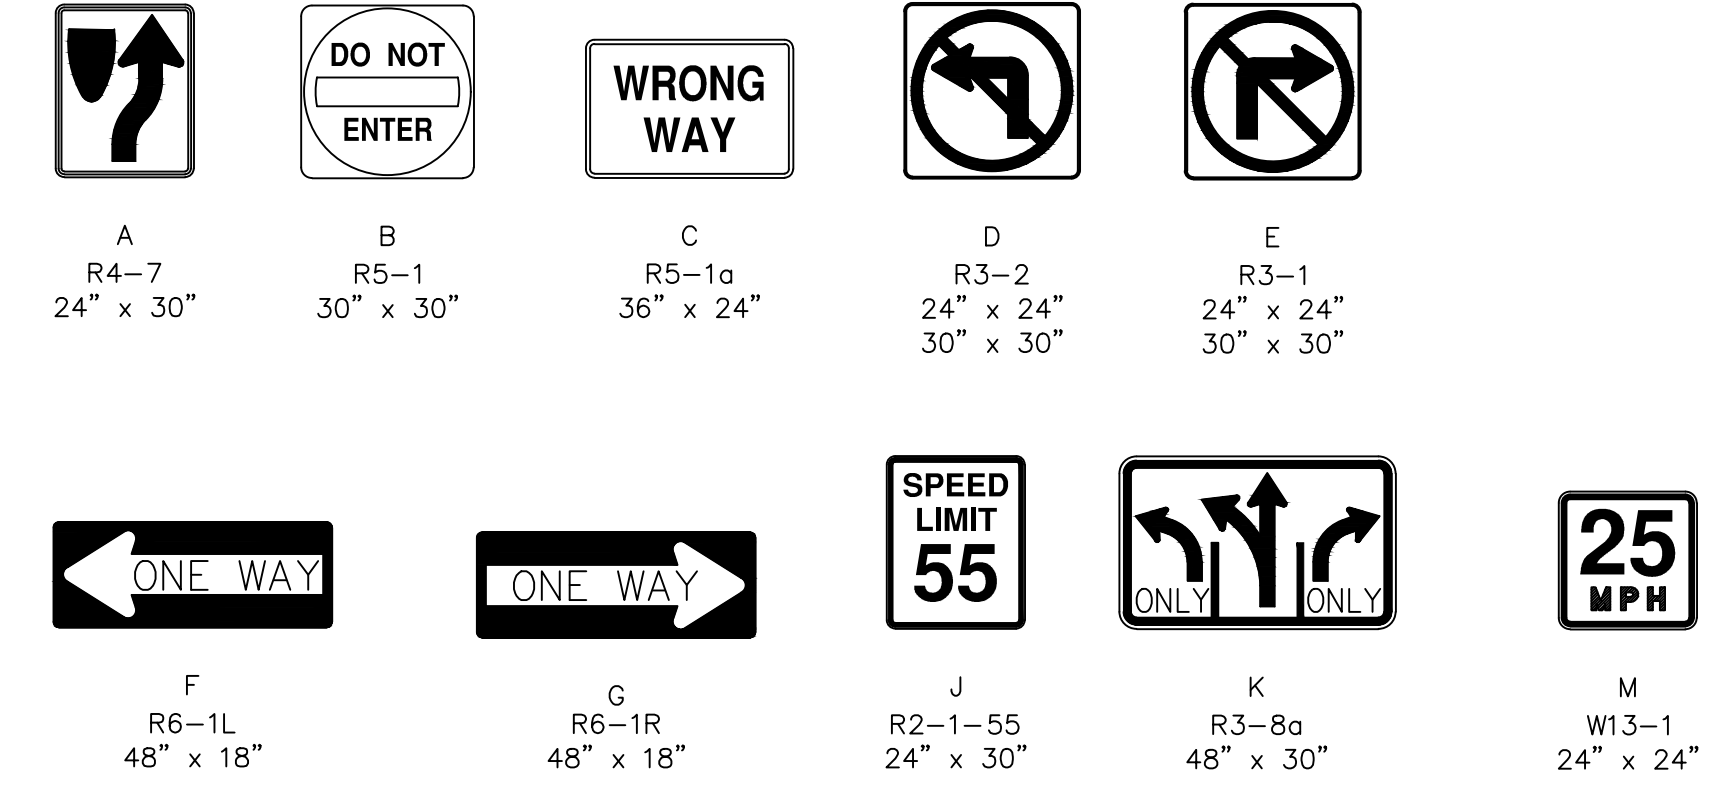

PROJECT REFERENCE NO.

I-5973

SHEET NO.

SIG. 3.4

Plans Prepared By:
Kimley-Horn
 421 FAYETTEVILLE STREET, SUITE 600
 RALEIGH, NORTH CAROLINA 27601
 PHONE: 919-977-2200

NO.	DATE	BY	REVISION DESCRIPTION

DOCUMENT NOT CONSIDERED FINAL UNLESS ALL SIGNATURES COMPLETED


DocuSigned by:
 SLP
 2/16/2022
 0CB7A56ED008437

00896 SIGNAL NO.	SLP PREPARED BY	9/2021 DATE
10-1853 NDOT ID NO.		

BROOKSHIRE BLVD. @ I-485 INNER RAMP

FINAL SIGNAL PLAN

SHEET **SIG3.4** OF **SIG3.6**

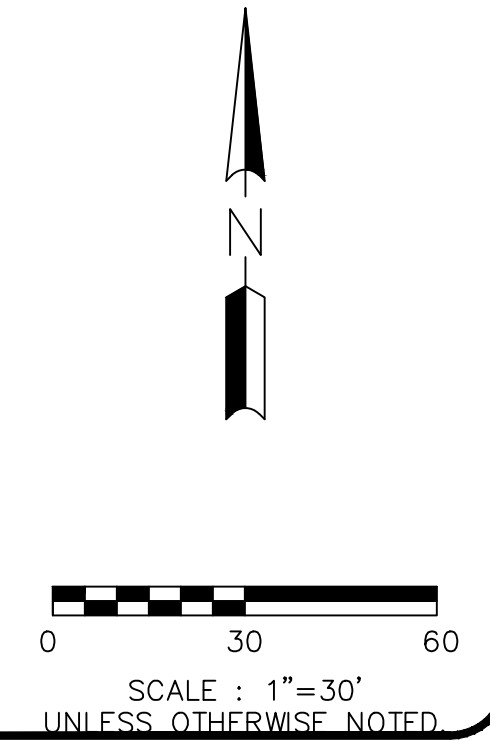

DETAIL SCALE: 1"=10'