

TRAFFIC CONTROL NOTES

A) ALL TRAFFIC CONTROL DEVICES SHALL CONFORM TO THE REQUIREMENTS OF THE MOST CURRENT EDITIONS OF THE CHARLOTTE DEPT. OF TRANSPORTATION(CDOT) WORK AREA TRAFFIC CONTROL HANDBOOK(W.A.T.C.H.), THE MANUAL ON UNIFORM TRAFFIC CONTROL DEVICES(M.U.T.C.D.), THE NORTH CAROLINA DEPARTMENT OF TRANSPORTATION(NCDOT) SUPPLEMENT TO THE M.U.T.C.D., THE NCDOT ROADWAY STANDARD DRAWINGS AND THE CURRENT EDITION OF THE NCDOT STANDARD SPECIFICATIONS FOR ROADS AND STRUCTURES.

B) THE CONTRACTOR IS TO NOTIFY CDOT IN WRITING 10 WORKING DAYS IN ADVANCE OF ANY ROAD CLOSURE OR 5 WORKING DAYS PRIOR TO CLOSING ONE OR MORE TRAVEL LANES IN ACCORDANCE WITH THE SECTION "APPROVAL AND NOTIFICATION REQUIREMENT FOR WORK IN THE PUBLIC RIGHT-OF-WAY OF THE W.A.T.C.H. HANDBOOK.

C) ALL SIGNAL REVISIONS OR SHIFTS OF SIGNAL HEADS WILL BE THE RESPONSIBILITY OF CDOT; PRIOR TO REVISING TRAFFIC LANES WHICH REQUIRE SIGNAL REVISIONS, THE CONTRACTOR SHALL NOTIFY THE CDOT IMPLEMENTATION SECTION MANAGER (GUS JORDI / 336-7086) OR HIS REPRESENTATIVE A MINIMUM OF 30 CALENDAR DAYS IN ADVANCE. TRAFFIC LANES SHALL NOT BE SHIFTED UNTIL THE REQUIRED SIGNAL REVISION/SHIFT IS COMPLETE AND READY FOR ACTIVATION. ALL COMPLETE RESTRINGS OR NEW TRAFFIC SIGNALS REQUIRE 60 CALENDAR DAYS NOTICE.

D) THE CONTRACTOR SHALL BE REQUIRED TO FURNISH, INSTALL, RELOCATE, AND MAINTAIN ALL TRAFFIC CONTROL DEVICES, SIGNS, BARRICADES, WARNING AND/OR CHANNELIZING DEVICES FOR WORK SITES AND DETOUR ROUTES AS SHOWN IN TRAFFIC CONTROL PLANS UNLESS OTHERWISE SPECIFIED BY THE ENGINEER.

E) CONSTRUCTION PHASING MAY DICTATE THAT TWO OR MORE TYPICAL W.A.T.C.H. DIAGRAMS OR STANDARDS BE USED IN ONE AREA OF CONSTRUCTION. CHANNELIZING DEVICES ASSOCIATED WITH THESE TYPICALS SHALL BE MOVED, SUPPLEMENTED, CHANGED, OR REMOVED AS NECESSARY TO COMPLY WITH THE CONSTRUCTION PHASING OF THE PLANS. THE LOCATION AND POSITIONING OF THESE DEVICES SHALL BE APPROVED BY THE ENGINEER TO ENSURE THAT THE MOTORIST DOES NOT RECEIVE FALSE INFORMATION WHEN TWO OR MORE TYPICALS AND/OR ROADWAY STANDARD DRAWINGS OVERLAP.

F) CONTRACTOR SHOULD BE AWARE THAT WHEN THE CONSTRUCTION AREA IS IN OR NEAR A VERTICAL CREST OR HORIZONTAL CURVE, THE WORK AREA SHALL BE EXTENDED SO THAT LANE CLOSURE BEGINS IN ADVANCE OF THE CURVE AND MINIMUM STOPPING SIGHT DISTANCE IS MET.

G) OFF-DUTY POLICE OFFICERS MAY BE REQUIRED AS DIRECTED BY THE ENGINEER TO BE PRESENT FOR CONTROLLING TRAFFIC DURING CONSTRUCTION HOURS.

H) THE CONTRACTOR SHALL IDENTIFY ALL HAZARDS WITHIN THE LIMITS OF THE PROJECT WITH WELL-MAINTAINED SIGNS, BARRICADES, WARNING AND/OR CHANNELIZING DEVICES. ON CONNECTING ROADS, ALL BARRICADES, SIGNS, WARNING, AND/OR CHANNELIZING DEVICES SHALL BE MOVED, SUPPLEMENTED, CHANGED, OR REMOVED AS REQUIRED DURING THE PROGRESS OF CONSTRUCTION AS APPROVED BY THE ENGINEER.

I) WORK ON THE PROJECT OR ANY SEPARATE ACTIVITY THEREIN SHALL NOT START UNTIL ALL OF THE REQUIRED SIGNS, BARRICADES, WARNING, AND/OR CHANNELIZING DEVICES ARE INSTALLED AND APPROVED BY THE ENGINEER.

J) THE CONTRACTOR SHALL CONTACT GUS JORDI, IMPLEMENTATION SECTION MANAGER (704-336-7086) OR REPRESENTATIVE WITH THE CITY OF CHARLOTTE DEPARTMENT OF TRANSPORTATION (CDOT) TWO WEEKS PRIOR TO BEGINNING ANY WORK THAT WILL REQUIRE THE RELOCATION OF SIGNS OR OTHER TRAFFIC CONTROL DEVICES BY THE CITY.

K. THE CONTRACTOR MUST MAINTAIN DURING ALL PERIODS OF CONSTRUCTION ACTIVITY THE ABILITY TO FLAG TRAFFIC USING QUALIFIED FLAGGERS WHEN NECESSARY OR REQUIRED

TRAFFIC CONTROL NOTES

L. THE CONTRACTOR SHALL INSTALL TEMPORARY PAVEMENT MARKINGS AND ADDRESS CONFLICTING PAVEMENT MARKINGS IN ACCORDANCE WITH THE SECTION "TEMPORARY TRAFFIC CONTROL ZONE DEVICES" OF THE W.A.T.C.H. HANDBOOK OR AS DIRECTED BY THE ENGINEER. THE CONTRACTOR SHALL MAINTAIN ANY EXISTING PAVEMENT MARKINGS UNLESS OTHERWISE DIRECTED BY THE ENGINEER.

M) THE CONTRACTOR SHALL MAINTAIN TWO WAY TRAFFIC ON ALL PORTIONS OF THIS PROJECT UNLESS OTHERWISE SPECIFIED IN THE PLANS, PROJECT NOTES, OR BY THE ENGINEER. FOR ALL APPROVED ROAD AND LANE CLOSURES, THE CONTRACTOR MUST NOTIFY GUS JORDI, IMPLEMENTATION SECTION MANAGER (704-336-7086) OR REPRESENTATIVE A MINIMUM OF TEN WORKING DAYS PRIOR TO THE ROAD CLOSING, AND FIVE WORKING DAYS PRIOR TO A 24-HOUR/PEAK HOUR LANE CLOSURE.

N) THE CONTRACTOR WILL BE REQUIRED TO PROVIDE PROPERTY OWNERS AND TENANTS ACCESS TO THEIR PROPERTIES THROUGHOUT THE PROJECT LIMITS, INCLUDING REASONABLE INGRESS AND EGRESS FOR BUSINESSES. SPECIAL ATTENTION SHALL BE PAID TO FIRE HYDRANTS.

O) THE CONTRACTOR IS TO NOTIFY (BY MAIL) ALL PROPERTY OWNERS AND OCCUPANTS WHO HAVE DIRECT ACCESS TO THE ROADWAY WITHIN THE PROJECT LIMITS A MINIMUM OF 5 AND A MAXIMUM OF 10 WORKING DAYS PRIOR TO INSTALLING TRAFFIC CONTROL DEVICES IN FRONT OF THOSE PROPERTIES. NOTIFICATIONS SHOULD INCLUDE CONTACT PERSONS NAME, TELEPHONE NUMBER, EMAIL ADDRESS, AND MAILING ADDRESS.

P) THE CONTRACTOR SHALL PATROL THE WORK SITE AT THE BEGINNING AND END OF EACH WORK DAY, AT A MINIMUM, TO ENSURE THAT ALL TRAFFIC CONTROL DEVICES ARE IN PLACE AND FUNCTIONING PROPERLY. CONTRACTOR SHALL ENSURE THAT ALL TRAFFIC CONTROL DEVICES ARE IN PLACE AND FUNCTIONING AT ALL TIMES DURING PERIODS OF CONSTRUCTION INACTIVITY.

Q) DURING PERIODS OF INACTIVITY OR AT NIGHT, EQUIPMENT SHALL NOT BE PARKED IN SUCH A MANNER AS TO BLOCK SIDEWALKS, TRAFFIC CONTROL DEVICES, OR THE MOTORISTS' VIEW OF TRAFFIC. EQUIPMENT SHALL BE AT LEAST 10 FEET AWAY FROM THE TRAVEL LANE. EQUIPMENT SHALL NOT BLOCK SIDEWALKS AT ANY TIME UNLESS THE SIDEWALK ITSELF IS UNDERGOING CONSTRUCTION.

R) WHENEVER TRAFFIC MUST BE ROUTED ACROSS THE CENTERLINE DURING CONSTRUCTION ACTIVITY, THE TWO OPPOSING DIRECTIONS MUST BE PHYSICALLY SEPARATED. TRAFFIC CONES CAN BE USED FOR THIS PURPOSE DURING DAYLIGHT HOURS; REFLECTORIZED CONES OR DRUMS MUST BE USED AT NIGHT. TRAFFIC SHALL NOT BE ROUTED ACROSS THE CENTERLINE DURING CONSTRUCTION INACTIVITY UNLESS PAVEMENT MARKING CONFLICTS ARE APPROPRIATELY ADDRESSED AND AGREEMENT ON REMOVAL OR NOT IS WORKED OUT WITH THE ENGINEER IN ACCORDANCE WITH THE SECTION "DURATION OF WORK" OF THE W.A.T.C.H. HANDBOOK. IF THE ENGINEER APPROVES TRAFFIC TO CROSS THE CENTER LINE DURING CONSTRUCTION INACTIVITY, ONLY REFLECTORIZED DRUMS MUST BE USED.

S) THE CITY ENGINEER OR DIRECTOR OF THE CHARLOTTE DEPARTMENT OF TRANSPORTATION OR THEIR APPOINTED REPRESENTATIVES ARE AUTHORIZED TO STOP ANY WORK WITHIN PUBLIC RIGHT OF WAY THAT DOES NOT FOLLOW THIS TRAFFIC CONTROL PLAN OR REQUIREMENTS OF THE W.A.T.C.H. AND THE M.U.T.C.D. UNTIL SUCH REQUIREMENTS ARE MET.

T) ADJACENT LANES TO CONSTRUCTION ZONES MAY REMAIN OPEN IF LATERAL CLEARANCE BETWEEN EDGE OF TRAVEL LANE AND EQUIPMENT IS EQUAL TO OR GREATER THAN 2 FEET (INCLUDING WIDTH OF DRUM). IF A DROPOFF EXISTS WITHIN THE WORK ZONE, CONTRACTOR SHOULD FOLLOW THE SECTION "MISCELLANEOUS CONSIDERATIONS" OF THE W.A.T.C.H. HANDBOOK PERTAINING TO ADJACENT LANE CLOSURES DUE TO DROPOFFS.

TRAFFIC CONTROL NOTES




U) THE CONTRACTOR SHALL FOLLOW THE PHASING AS DESCRIBED HEREIN. THE CONTRACTOR SHALL COMPLETE THE REQUIREMENTS OF EACH CONSTRUCTION PHASE IN SEQUENCE. WHEN A CONSTRUCTION PHASE IS DIVIDED INTO STEPS, THE CONTRACTOR SHALL COMPLETE THE REQUIREMENTS OF EACH STEP IN SEQUENCE UNLESS OTHERWISE SPECIFIED IN THE PLAN OR APPROVED BY THE ENGINEER, (EXAMPLE: THE REQUIREMENTS OF PHASE I SHALL BE COMPLETED BEFORE PROCEEDING TO PHASE II; THE REQUIREMENTS OF STEP 1 OF PHASE I SHALL BE COMPLETED BEFORE PROCEEDING TO STEP 2 OF PHASE I). ALL WORK DESCRIBED IN THE PROJECT PHASING SHALL BE PERFORMED BY THE CONTRACTOR, EXCEPT WHERE IT IS SPECIFIED FOR CERTAIN WORK TO BE PERFORMED BY OTHERS.

V) THE CONTRACTOR SHALL NOT BE ALLOWED TO STOP TRAFFIC FOR MORE THAN 5 MINUTES AT A TIME IN ANY ONE DIRECTION.

W) CONTRACTOR SHALL NOT BE ALLOWED TO WORK ON BOTH SIDES OF THE ROAD SIMULTANEOUSLY WITHIN THE SAME AREA EXCEPT WHERE THE ROADWAY IS DIVIDED BY A RAISED MEDIAN AND PEDESTRIAN TRAFFIC IS MAINTAINED ON AT LEAST ONE SIDE UNIMPEDED. IT WILL BE ACCEPTABLE TO CONSTRUCT BORE PITS ON EACH SIDE OF A ROADWAY FOR BORING UTILITIES UNDER THE ROADWAY UNLESS SUPERCEDED BY ENGINEER TO COMPLY WITH PEDESTRIAN REQUIREMENTS OR LATERAL CLEARANCE FROM TRAVEL LANES.

X) THE CONTRACTOR SHALL PAY SPECIAL ATTENTION TO THE SECTION "PEDESTRIAN CONSIDERATIONS" OF THE W.A.T.C.H. PEDESTRIANS MUST NOT BE REROUTED TO CROSS TO THE OTHER SIDE OF THE ROAD UNLESS THE ENGINEER AGREES THAT THERE IS NO ALTERNATE SAFE ROUTE ON THE SAME SIDE OF THE STREET. THE ALTERNATIVE PEDESTRIAN ROUTE IF APPROVED/USED MUST INCLUDE ACCESSIBILITY AND DETECTABLE FEATURES CONSISTENT WITH THE EXISTING PEDESTRIAN FACILITY.

Y) THE CONTRACTOR SHALL PAY SPECIAL ATTENTION TO THE SECTION "TEMPORARY TRAFFIC CONTROL ZONE DEVICES" OF THE W.A.T.C.H. NEITHER PORTABLE NOR PERMANENT SIGNS OR SIGN SUPPORT SHOULD OBSTRUCT SIDEWALKS UNLESS THE SIDEWALK ITSELF IS UNDERGOING CONSTRUCTION. A 4' MINIMUM CLEAR PATH MUST BE MAINTAINED WHEN A PORTABLE SIGN IS TO BE PLACED IN THE EXISTING SIDEWALK OTHERWISE, ROAD SIGNS SHOULD BE MOUNTED ON A POST WITH A MINIMUM VERTICAL CLEARANCE OF 7' FROM THE SURFACE OF THE SIDEWALK.

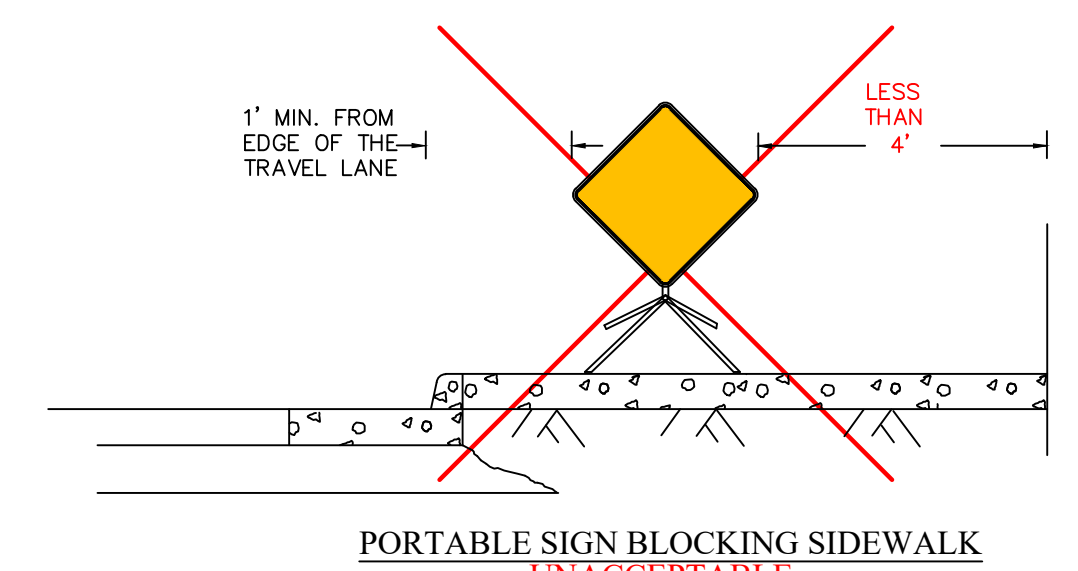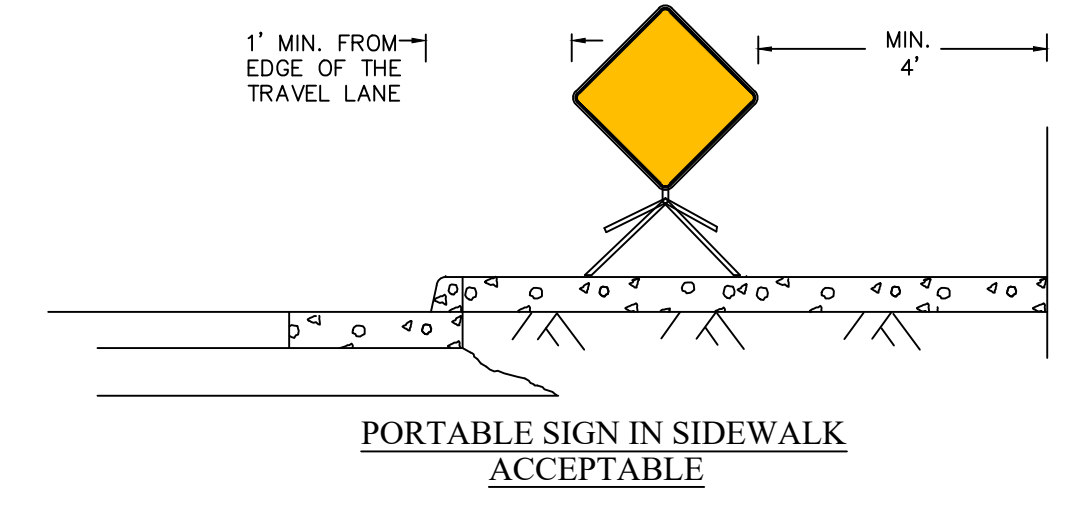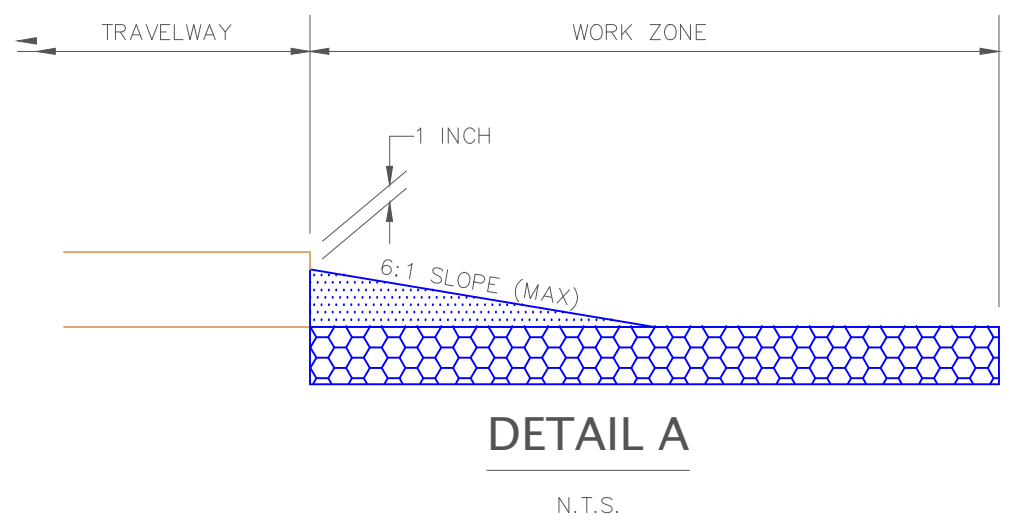

ALTERNATIVE OPTION IS TO PLACE SIGN BEHIND SIDEWALK WHEN POSSIBLE, OTHERWISE, MAY NEED TO POST MOUNT SIGN WITH 7' MINIMUM VERTICAL CLEARANCE FROM SIDEWALK SURFACE

PROJECT REFERENCE NO.	
I-5973	
SHEET NO.	
SCP2B	
Plans Prepared By: Kimley»Horn NC License #F-0102 421 Fayetteville Street, Suite 600 Raleigh, NC 27601 919-677-2000	
DESCRIPTION	
BY	
DATE	
NO.	
CDOT STANDARD DETAIL CONTRACTOR TO ENSURE DETAIL IS CURRENT AT TIME OF CONSTRUCTION	
CDOTS-#/#/#	1"=20' SCALE
JOB NO.	CAD FILE
PREPARED BY Mc Burke	CHECKED BY IZ Vanosdell
APPROVED BY IZ Vanosdell	DATE 09/2021
BROOKSHIRE BOULEVARD CHARLOTTE, NC	
TRAFFIC CONTROL NOTES	
SHEET CR2B	OF CR9