



5/14/22

PAVEMENT SCHEDULE	
A1	13.5" PCCP W/ DOWEL
C1	3" S9.5D
C4	2" S9.5C
C6	3" S9.5B
C7	1.5" S9.5B
D1	4" I19.0C
D2	2.5" I19.0C
E1	12" B25.0C
E2	4" B25.0C
E4	5.5" B25.0C
N1	NONWOVEN GEOTEXTILE INTERLAYER
R6	SINGLE FACED CONCRETE BARRIER
R7	TYPE T BARRIER
R8	SINGLE SLOPE BARRIER
R9	4" CONC. COVER
T	EARTH MATERIAL
U	EXISTING PAVEMENT
V1	2" MILLING
W3	SEE WEDGING DETAIL 3


NOTE: PAVEMENT EDGE SLOPES ARE 1:1 UNLESS SHOWN OTHERWISE.

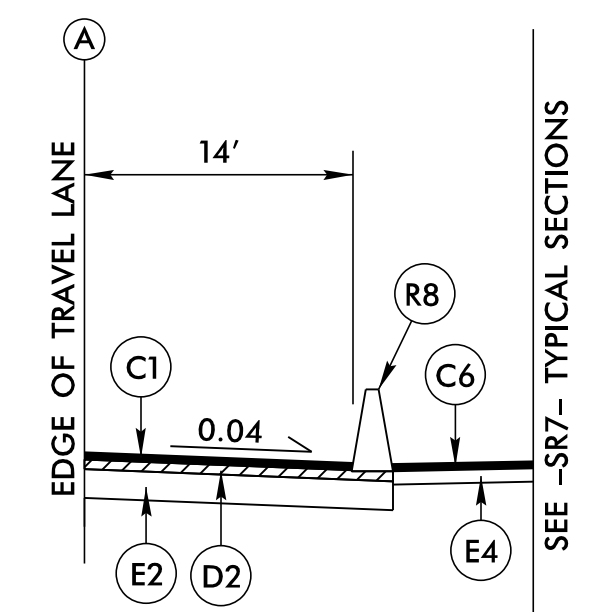


PARTIAL TYPICAL SECTION NO. 2B
-Y1RPC- STA. 10+00.00 TO 16+11.48 RT

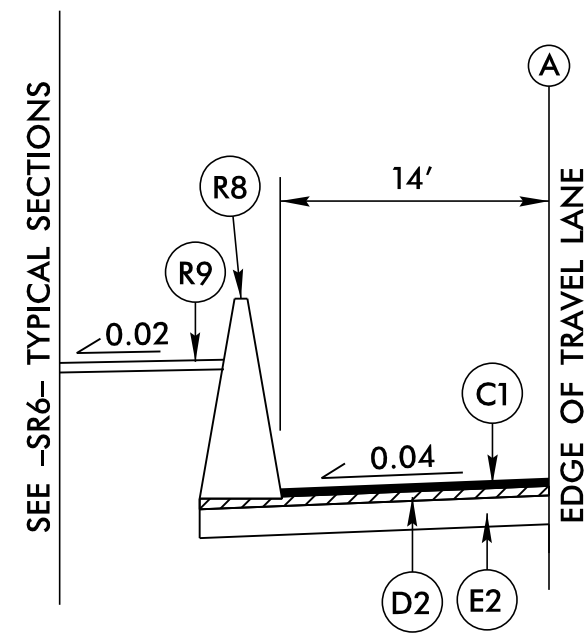

PARTIAL TYPICAL SECTION NO. 2A
-Y1RPB- STA. 10+00.00 TO 14+08.57

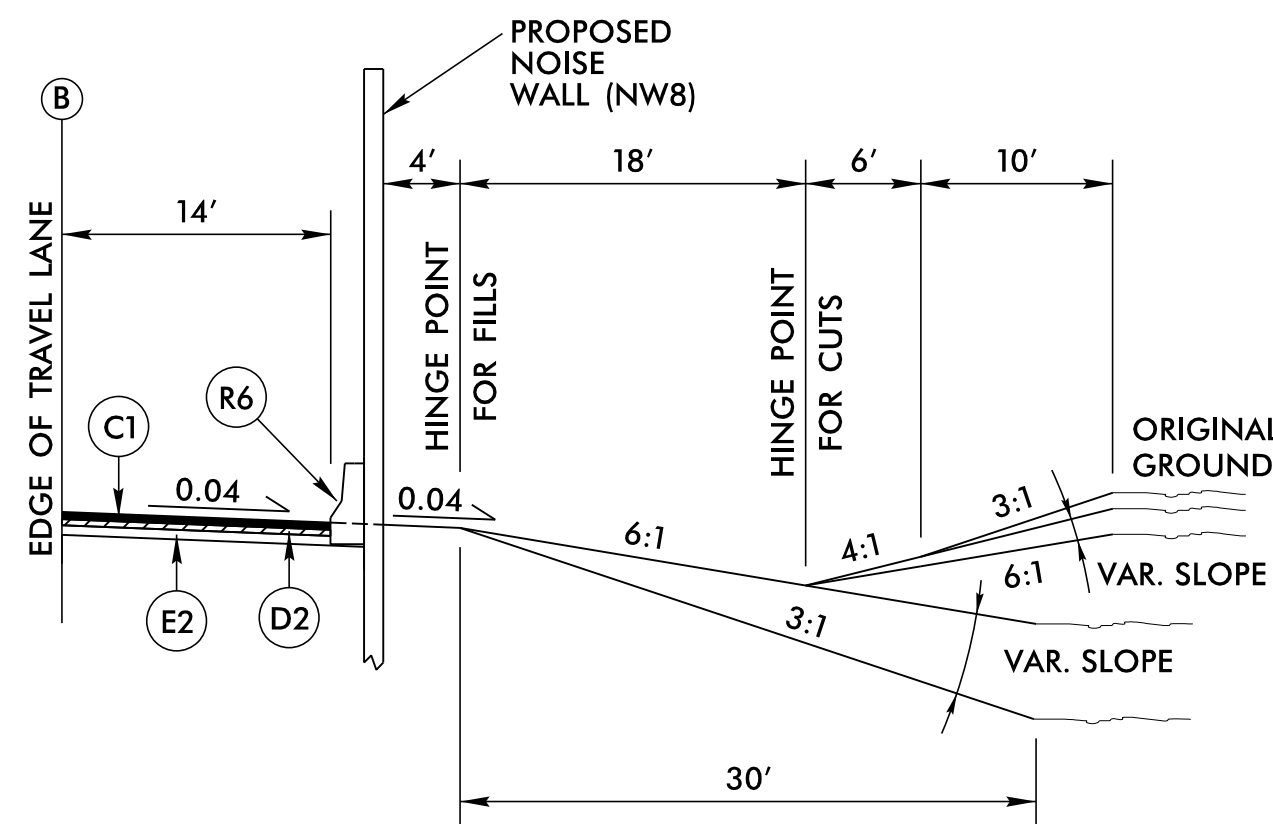


PARTIAL TYPICAL SECTION NO. 3B
-Y1ARPA- STA. 10+00.00 TO 20+80.55 RT

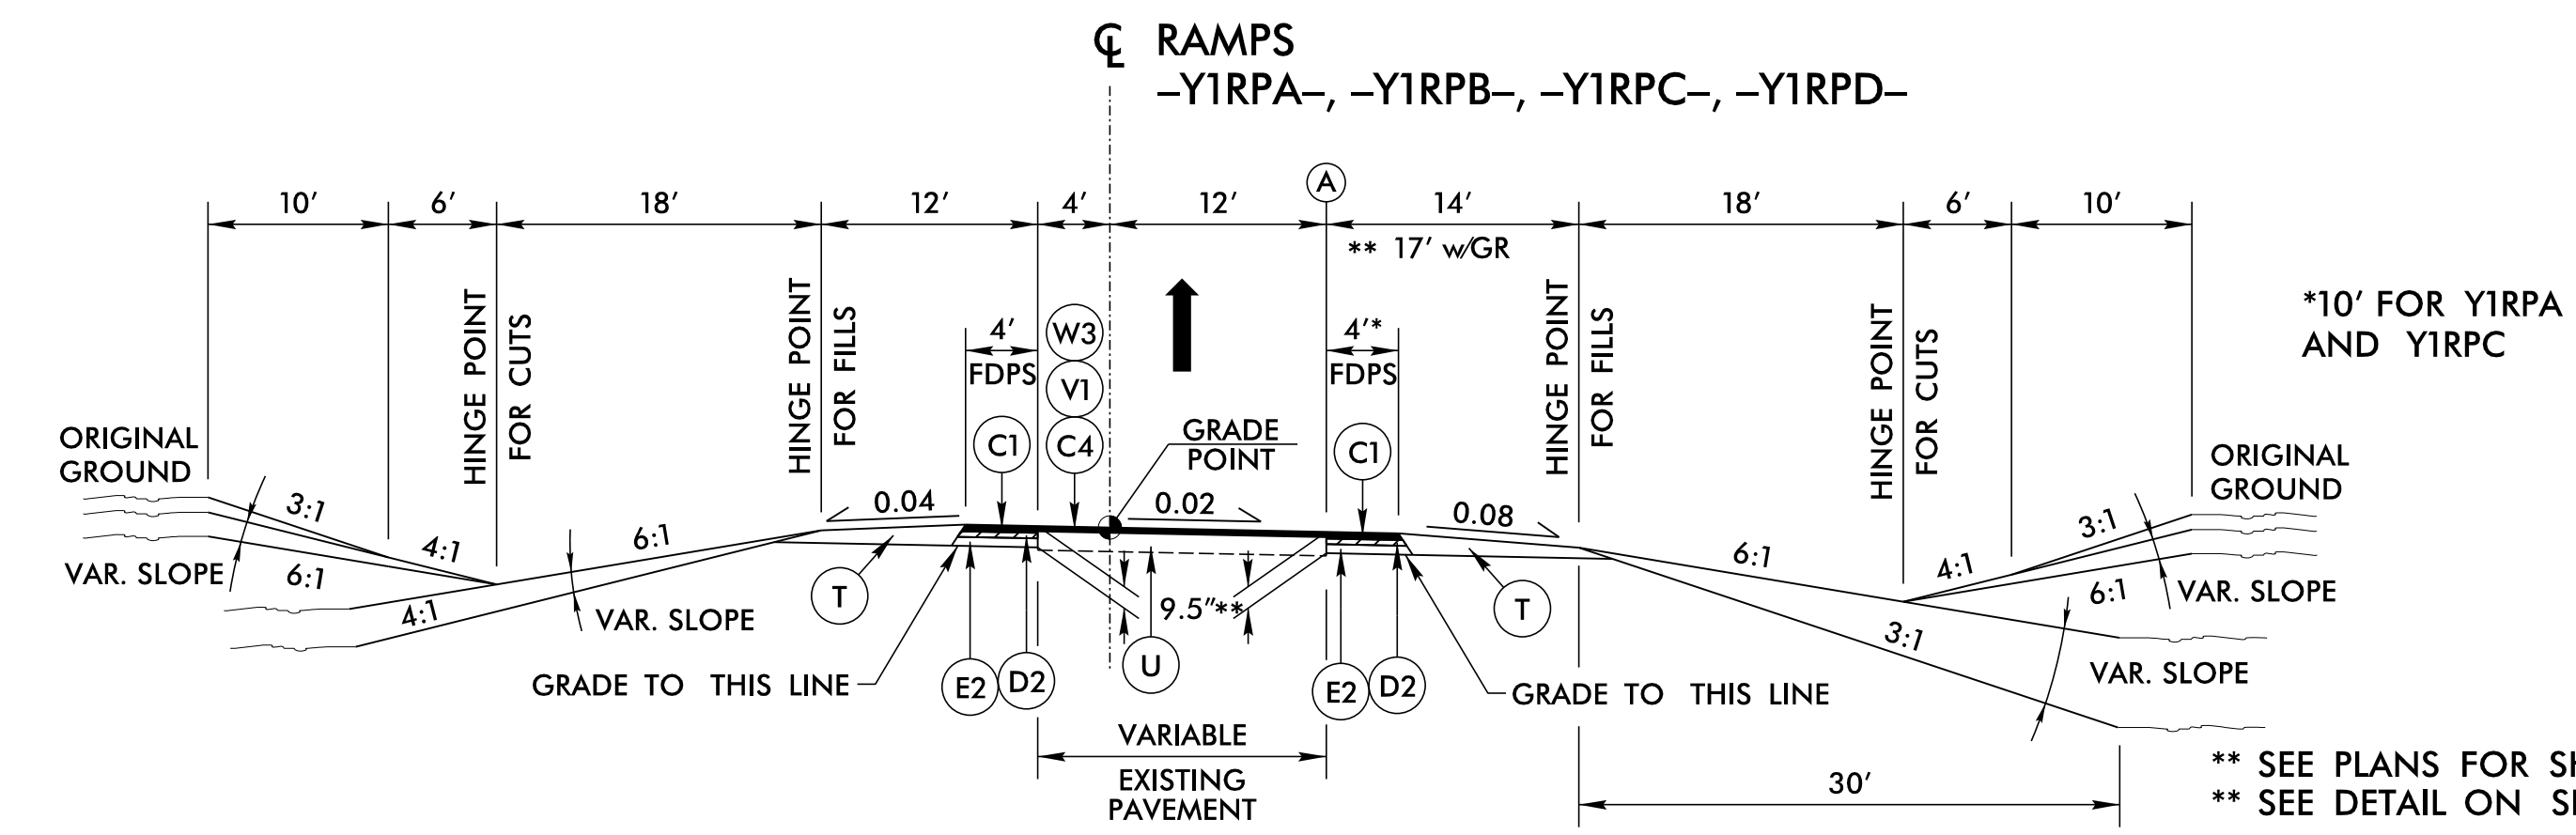


TYPICAL SECTION NO. 2
-Y1RPA- STA. 10+00.00 TO 18+82.00
*-Y1RPB- STA. 10+00.00 TO 19+60.00
-Y1RPC- STA. 10+00.00 TO 18+70.00
-Y1RPD- STA. 10+00.00 TO 19+60.00

NOTE:
MIRROR TYPICAL SECTION FOR Y1RPB AND Y1RPD USE MAINLINE PAVEMENT TO BACK OF GORE

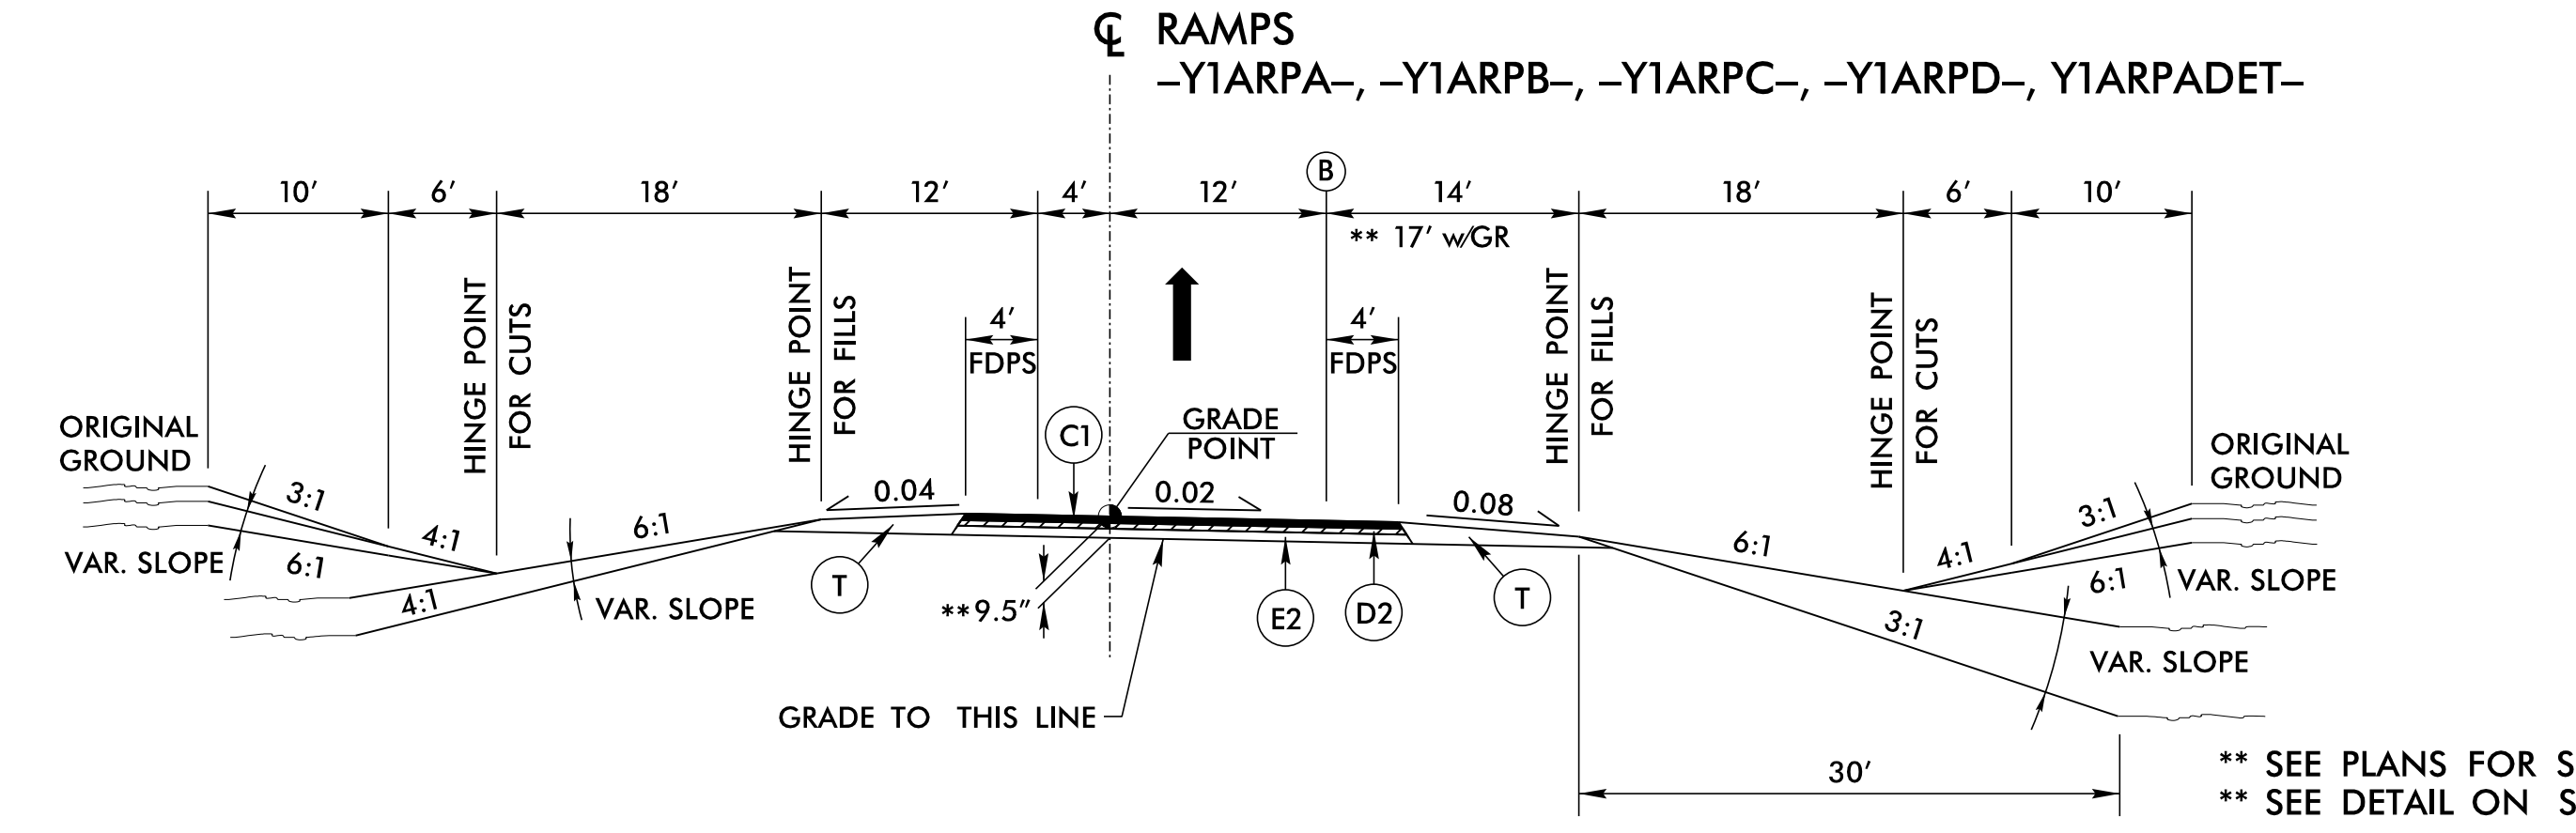

TYPICAL SECTION NO. 3
-Y1ARPA- STA. 10+00.00 TO 29+04.89
-Y1ARPB- STA. 10+00.00 TO 28+30.19
-Y1ARPC- STA. 10+00.00 TO 26+79.68
-Y1ARPD- STA. 10+00.00 TO 26+38.88

NOTE:
MIRROR TYPICAL SECTION FOR Y1ARPB AND Y1ARPD USE MAINLINE PAVEMENT TO BACK OF GORE

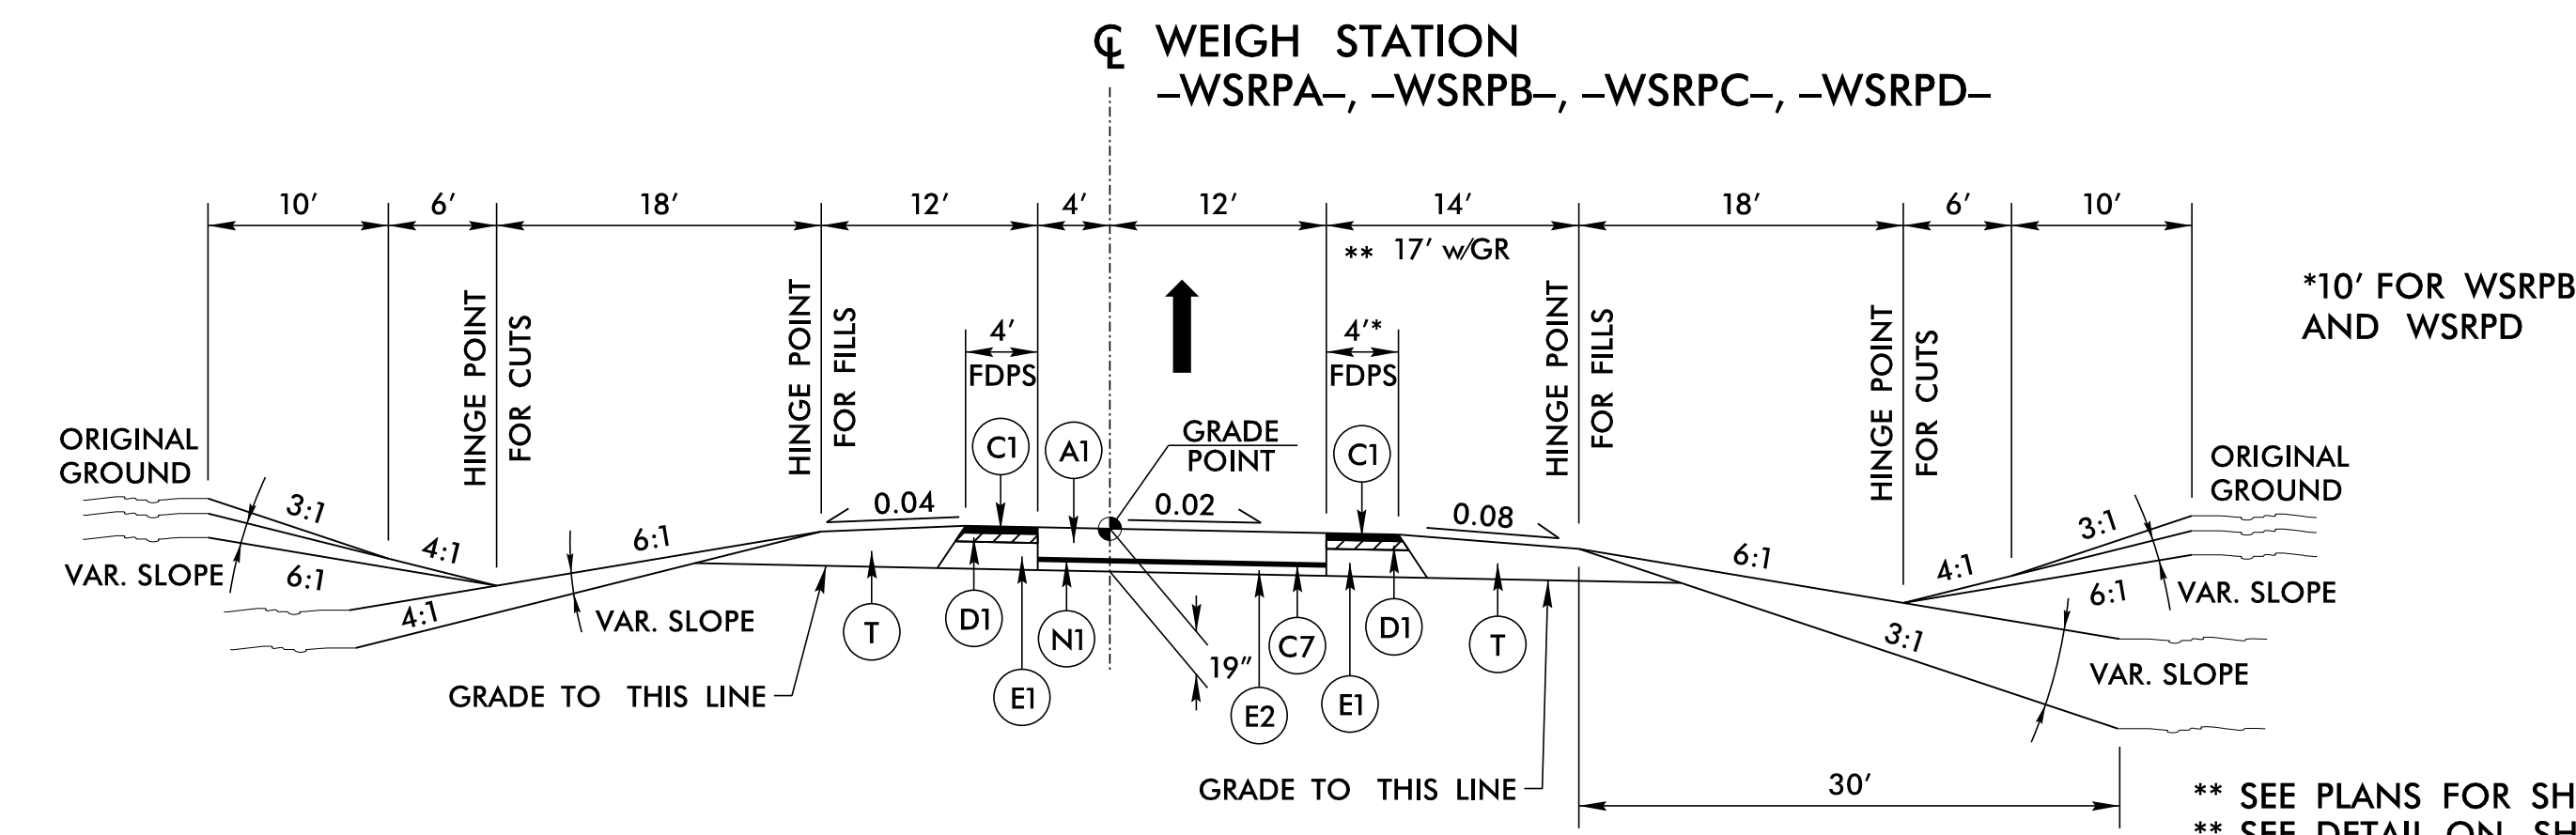

TYPICAL SECTION NO. 4
-WSRPA- STA. 10+00.00 TO 16+90.00
-WSRPB- STA. 10+00.00 TO 15+95.00
-WSRPC- STA. 10+00.00 TO 16+50.00
-WSRPD- STA. 10+00.00 TO 16+00.00

NOTE:
MIRROR TYPICAL SECTION FOR WSRPB AND WSRPD USE MAINLINE PAVEMENT TO BACK OF GORE

PROJECT REFERENCE NO. <u>1-5987A</u>	SHEET NO. <u>2A-3</u>
RW SHEET NO.	
ROADWAY DESIGN ENGINEER 5/18/2022	PAVEMENT DESIGN ENGINEER 5/18/2022
DOCUMENT NOT CONSIDERED FINAL UNLESS ALL SIGNATURES COMPLETED	
NV5 ENGINEERS & CONSULTANTS, INC. 7500 E. INDEPENDENCE BLVD, STE 100 CHARLOTTE, NC 28227 P: 704.537.7300 www.nv5.com NC License # F-1333	

** SEE PLANS FOR SHOULDER BERM GUTTER LOCATIONS
** SEE DETAIL ON SHEET 2A-2 SHOWING SHOULDER BERM GUTTER

** SEE PLANS FOR SHOULDER BERM GUTTER LOCATIONS
** SEE DETAIL ON SHEET 2A-2 SHOWING SHOULDER BERM GUTTER

** SEE PLANS FOR SHOULDER BERM GUTTER LOCATIONS
** SEE DETAIL ON SHEET 2A-2 SHOWING SHOULDER BERM GUTTER

SEE SHEETS 2B-6 AND 2B-7 FOR SINGLE SLOPE CONCRETE BARRIER DETAILS

5/18/2022 15:58:7A_RDY_TYP_SECA1.dgn