



5/14/2022

PAVEMENT SCHEDULE	
C1	3" S9.5D
C3	3" S9.5C
C6	3" S9.5B
C7	1.5" S9.5B
D1	4.0" I19.0C
E2	4" B25.0C
E5	4.5" B25.0C
R6	SINGLE FACED CONCRETE BARRIER
R9	4" CONC. COVER
T	EARTH MATERIAL


NOTE: PAVEMENT EDGE SLOPES ARE 1:1 UNLESS SHOWN OTHERWISE.

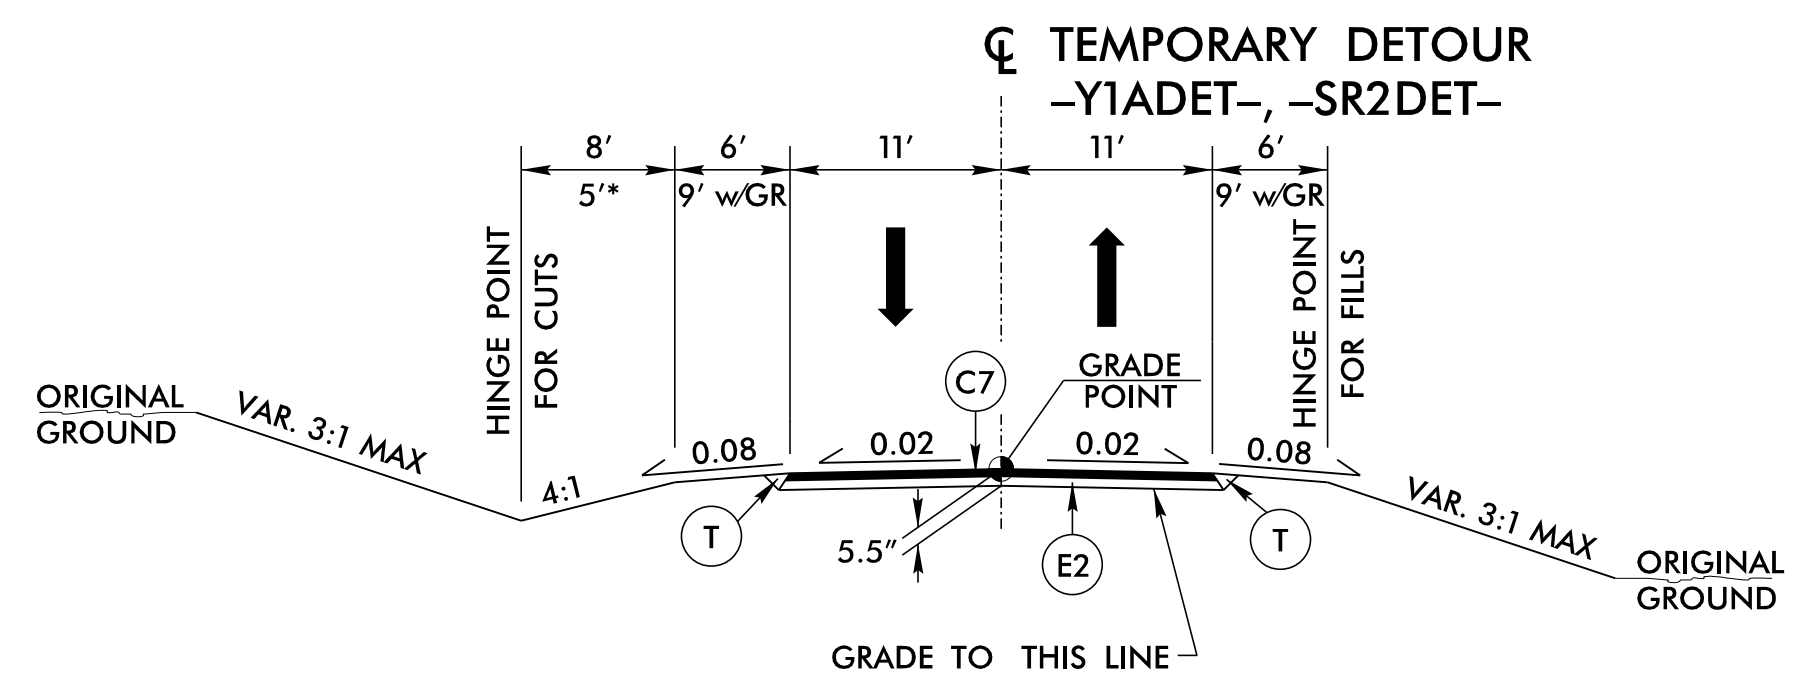

**TYPICAL SECTION NO. 21**  
 -Y1ADET- STA. 13+27.00 TO 21+12.72  
 -SR2DET- STA. 12+08.72 TO 16+00.00

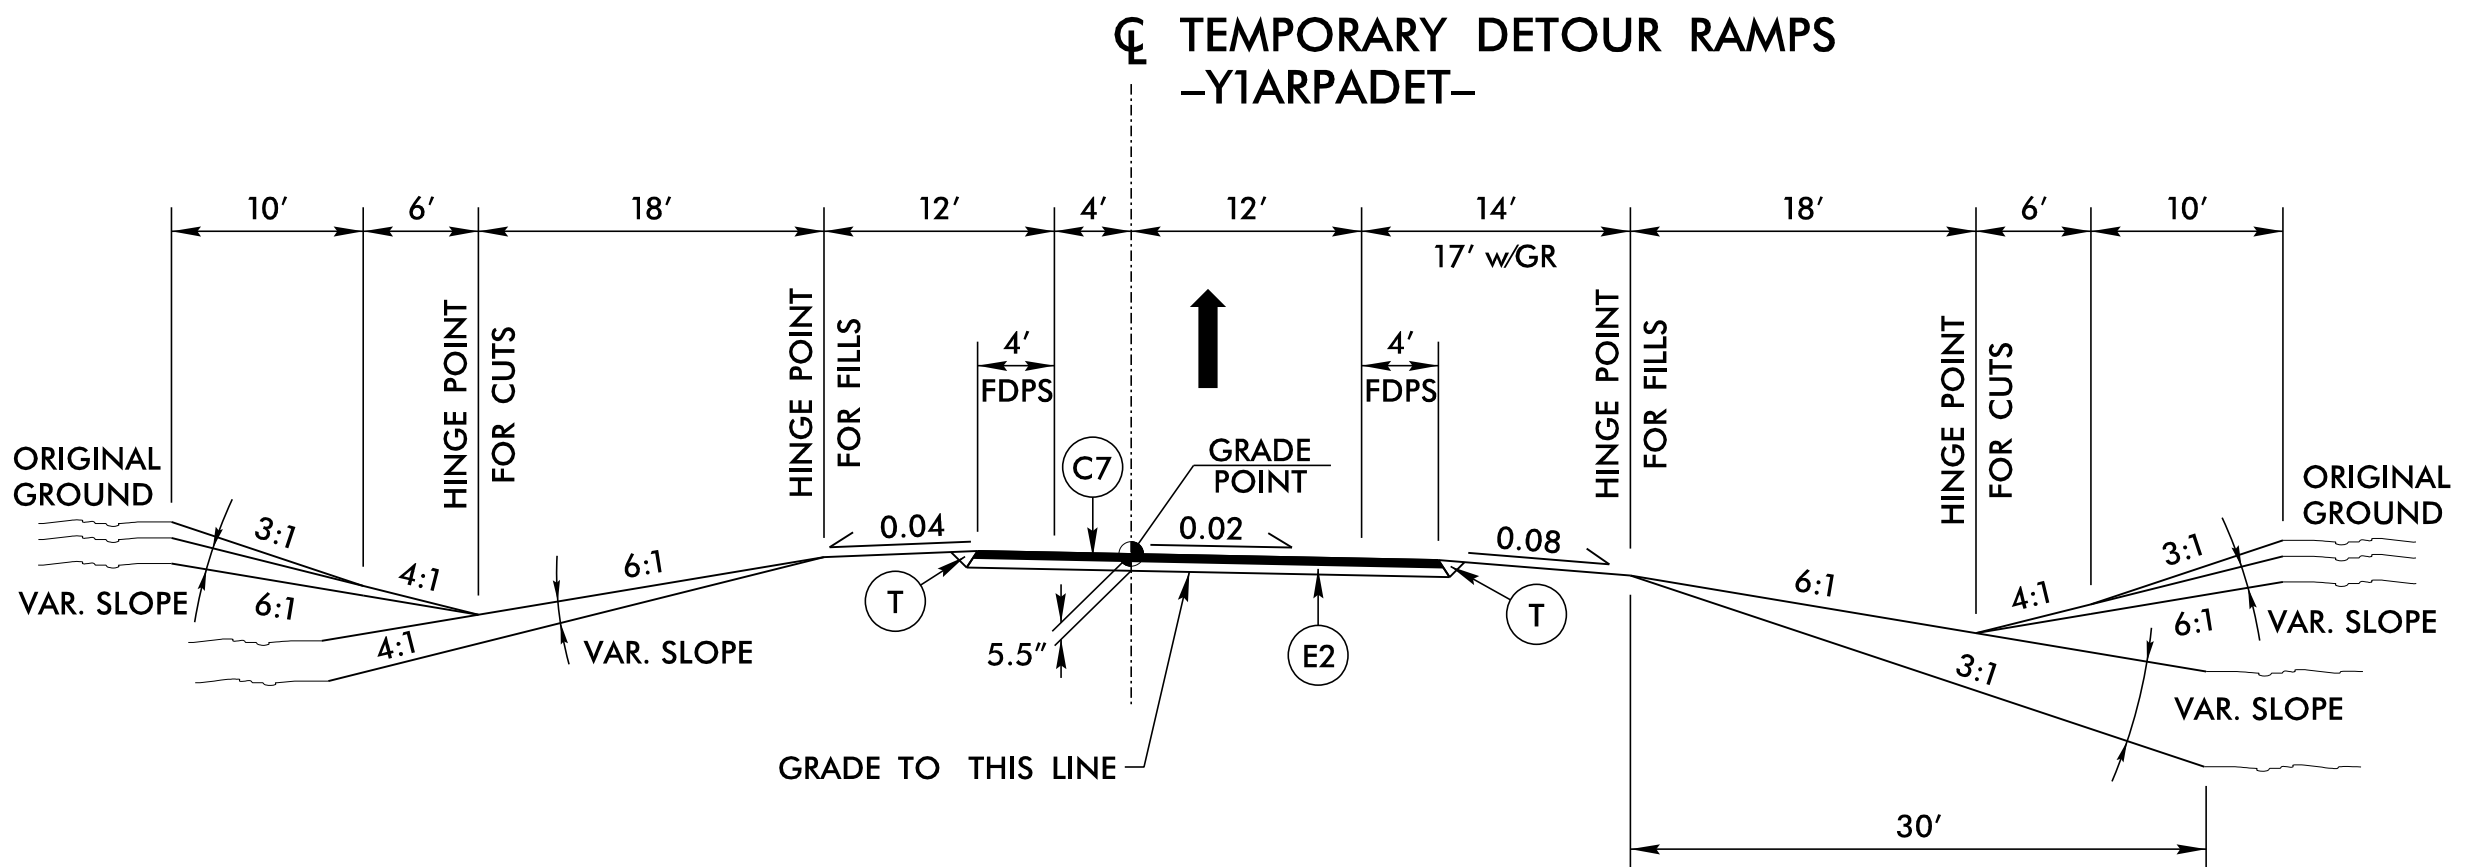


**TYPICAL SECTION NO. 22**  
 -Y1ARPADET- STA. 10+00.00 TO 21+49.65

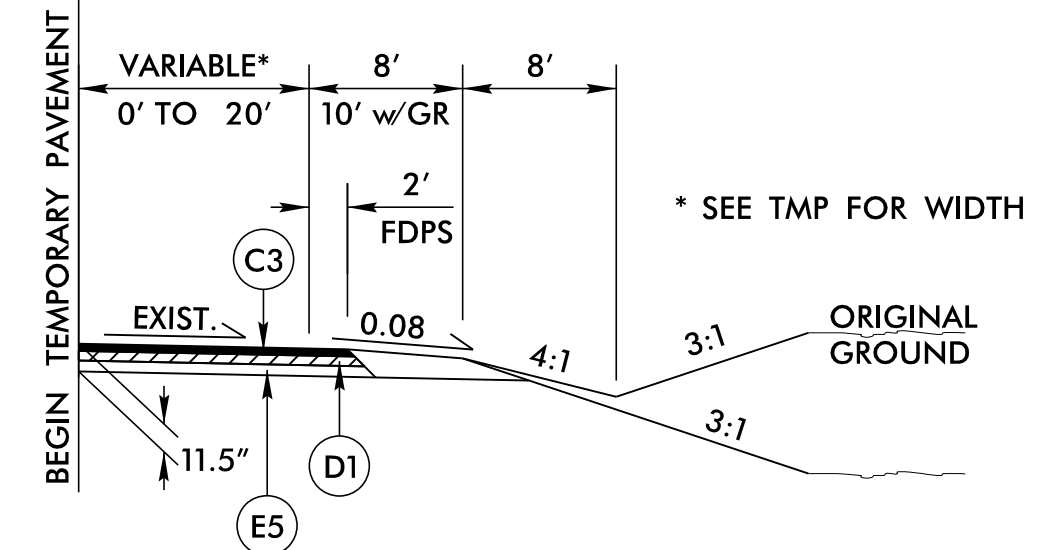


**TYPICAL SECTION NO. 23 (TEMPORARY PAVEMENT)**

- L- STA. 62+30.00 TO 117+83.00 MED, PHASE 1
- L- STA. 105+39.00 TO 112+40.00 LT, PHASE 1
- L- STA. 113+03.00 TO 145+50.00 RT, PHASE 1
- L- STA. 113+47.00 TO 145+50.00 LT, PHASE 1
- L- STA. 181+00.00 TO 265+50.00 RT, PHASE 1
- L- STA. 181+00.00 TO 261+51.00 LT, PHASE 1
- L- STA. 258+39.00 TO 340+00.00 LT, PHASE 1
- L- STA. 263+00.00 TO 279+50.00 RT, PHASE 1
- L- STA. 281+83.00 TO 340+00.00 RT, PHASE 1
- L- STA. 285+23.00 TO 289+62.00 LT, PHASE 1
- L- STA. 108+95.00 TO 114+45.00 RT, PHASE 1
- L- STA. 340+00.00 TO 462+00.00 MED, PHASE 1
- L- STA. 340+00.00 TO 462+00.00 MED, PHASE 1
- L- STA. 340+00.00 TO 460+50.00 LT, PHASE 1
- L- STA. 458+00.00 TO 468+00.00 RT, PHASE 1
- L- STA. 458+00.00 TO 468+00.00 LT, PHASE 1
- L- STA. 464+00.00 TO 477+00.00 MED, PHASE 1
- L- STA. 464+00.00 TO 477+00.00 MED, PHASE 1
- L- STA. 465+50.00 TO 495+00.00 LT, PHASE 1
- L- STA. 477+00.00 TO 495+00.00 RT, PHASE 1
- L- STA. 477+00.00 TO 495+00.00 RT, PHASE 1
- L- STA. 480+30.00 TO 495+00.00 LT, PHASE 1
- L- STA. 480+30.00 TO 495+00.00 LT, PHASE 1
- L- STA. 259+00.00 TO 270+10.00 LT/RT, PHASE 2B
- L- STA. 477+00.00 TO 495+00.00 MED, PHASE 2B

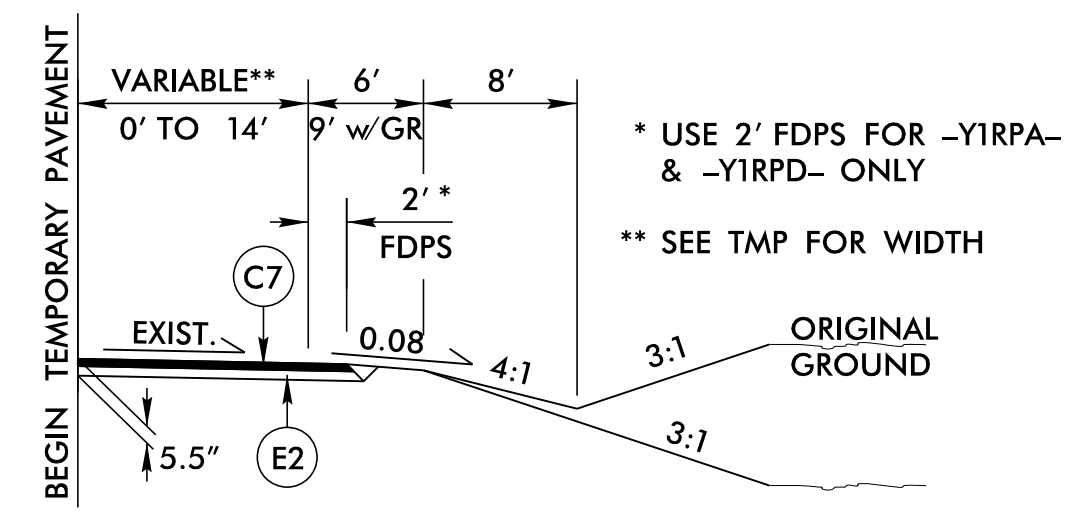


**TYPICAL SECTION NO. 24 (TEMPORARY PAVEMENT)**

- Y1RPA- STA. 16+06.00 TO 18+82.00 LT, PHASE 1
- Y2- STA. 15+99.00 TO 28+20.00 LT, PHASE 1
- Y2- STA. 31+26.00 TO 35+83.00 LT, PHASE 1
- Y1RPD- STA. 14+02.00 TO 19+60.00 LT, PHASE 1
- Y1A- STA. 23+98.00 TO 25+84.00 RT, PHASE 1
- SR2- STA. 34+21.00 TO 34+77.00 LT/RT, PHASE 2A

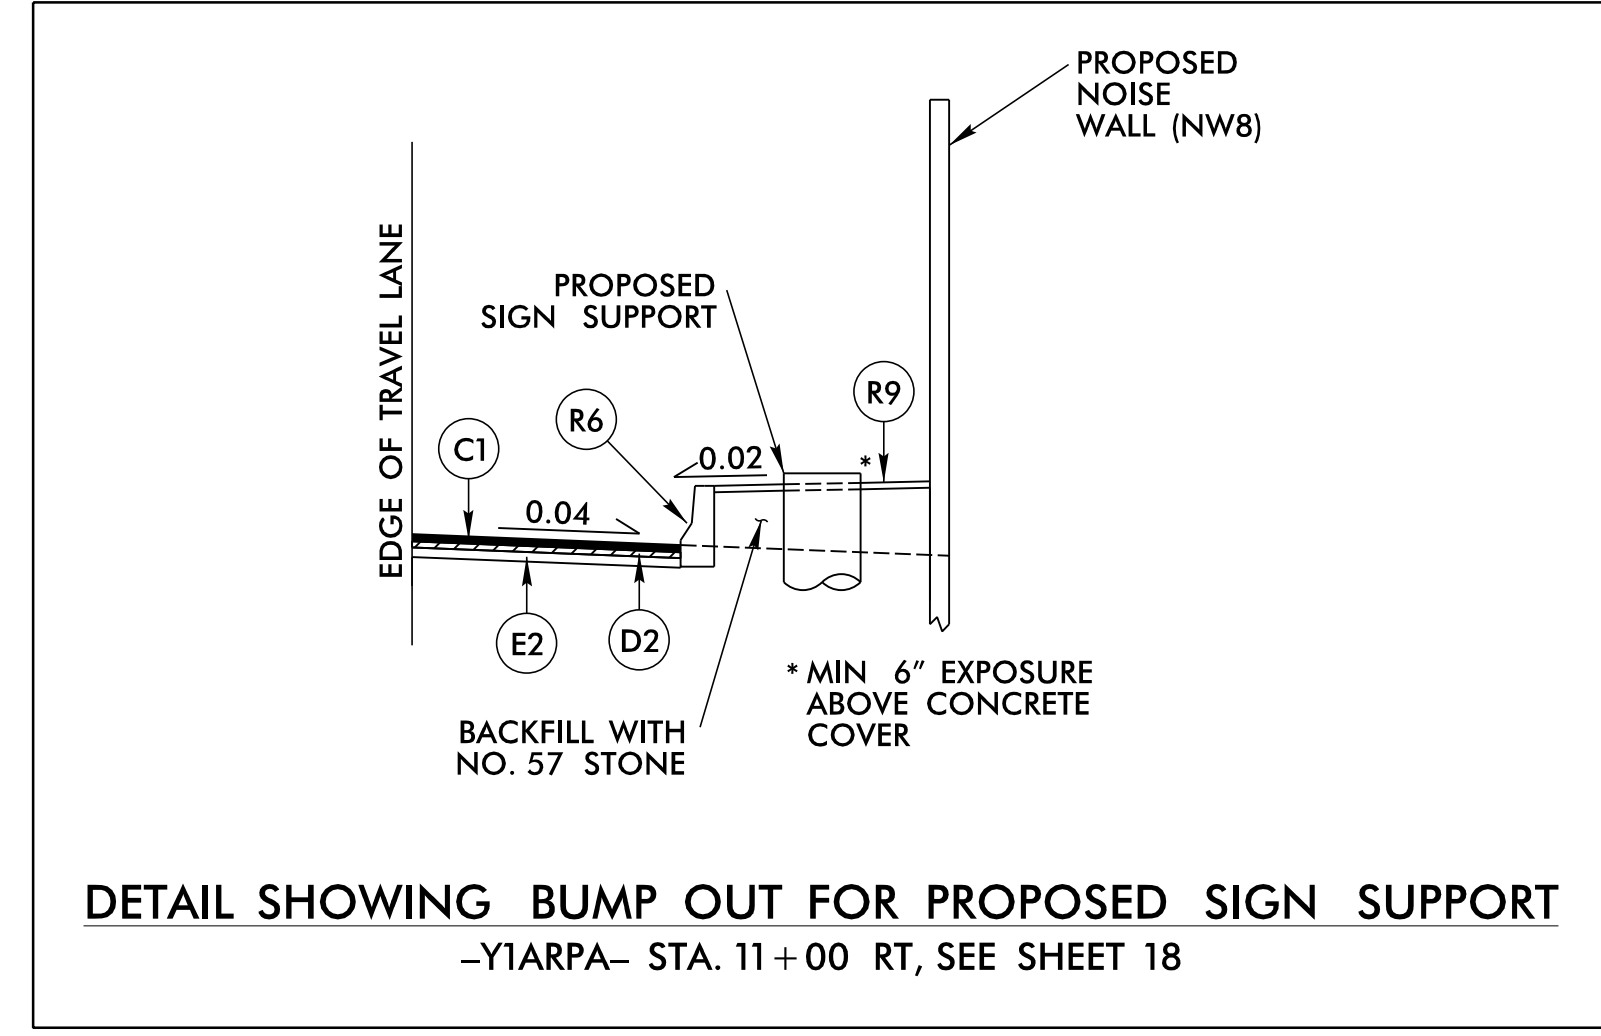

**DETAIL SHOWING BUMP OUT FOR PROPOSED SIGN SUPPORT**  
 -Y1ARPA- STA. 11+00 RT, SEE SHEET 18

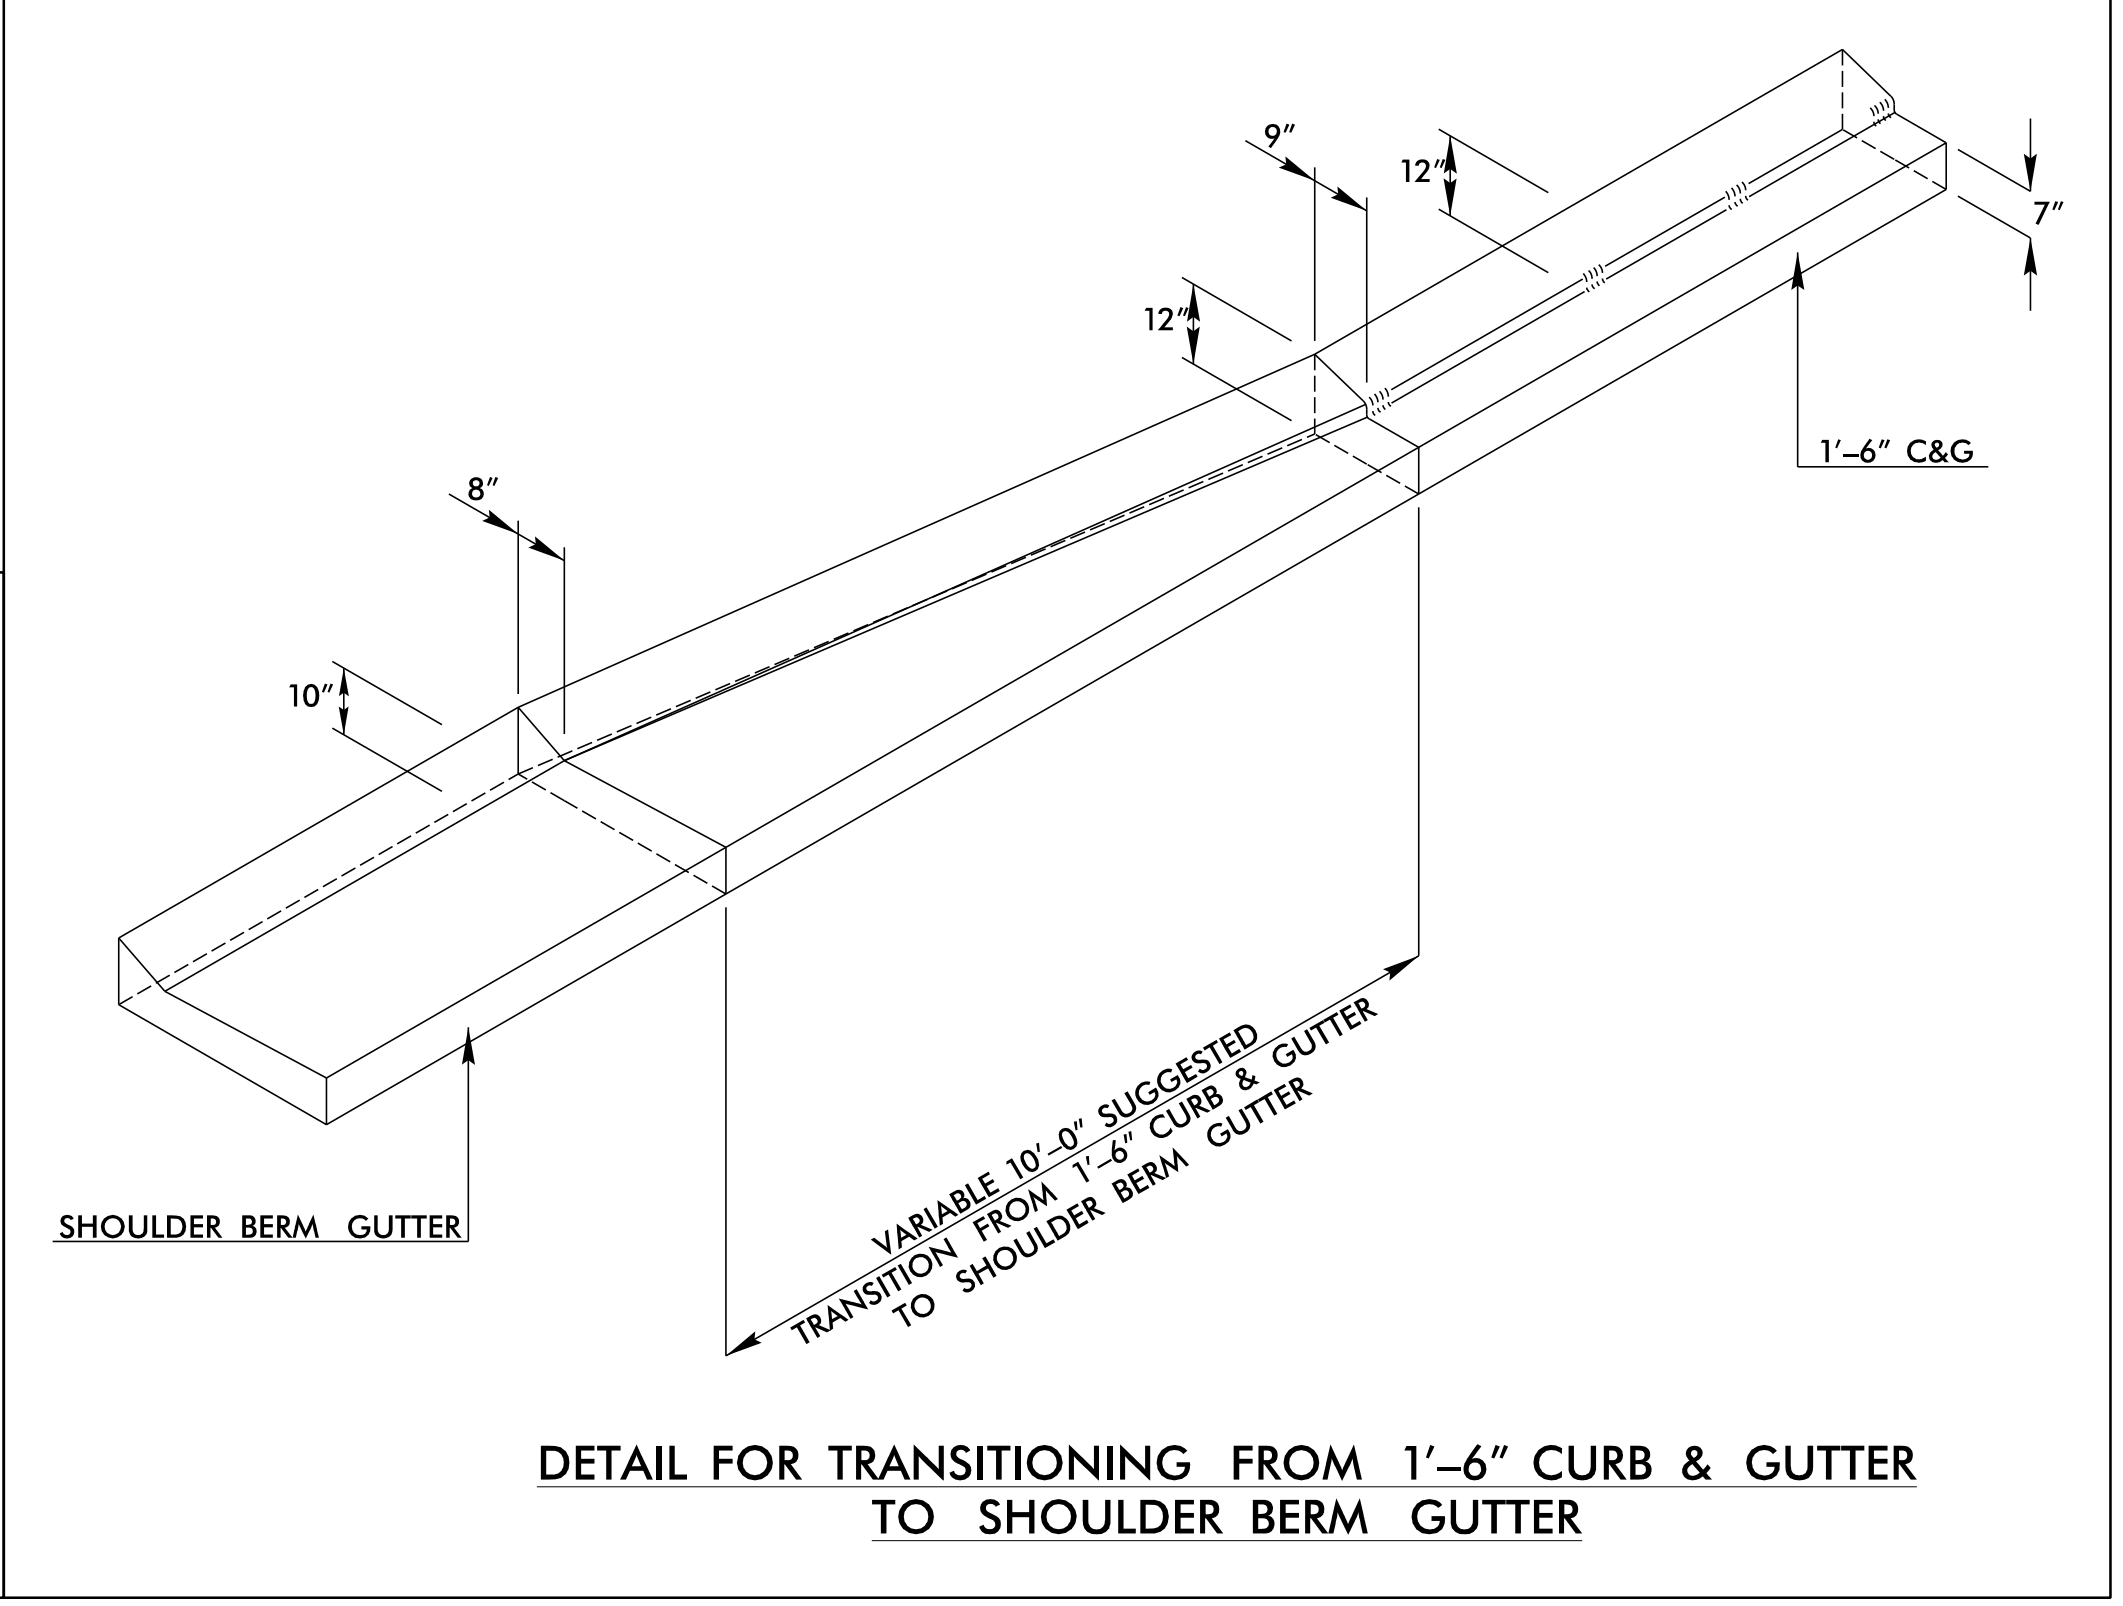

**DETAIL FOR TRANSITIONING FROM 1'-6" CURB & GUTTER TO SHOULDER BERM GUTTER**

PROJECT REFERENCE NO. <u>1-5987A</u>	SHEET NO. <u>2A-7</u>
RW SHEET NO.	
ROADWAY DESIGN ENGINEER 6/8/2022	PAVEMENT DESIGN ENGINEER 6/13/2022
DOCUMENT NOT CONSIDERED FINAL UNLESS ALL SIGNATURES COMPLETED	
NV5 ENGINEERS & CONSULTANTS, INC. 7500 E. INDEPENDENCE BLVD, STE 100 CHARLOTTE, NC 28227 P: 704.537.7300 www.NV5.com NC License # F-1333	

6/8/2022 15:59:7A\_RDY\_TYP\_SECA1.dgn  
 R:\Road\15987A\RDY\_TYP\_SECA1.dgn