
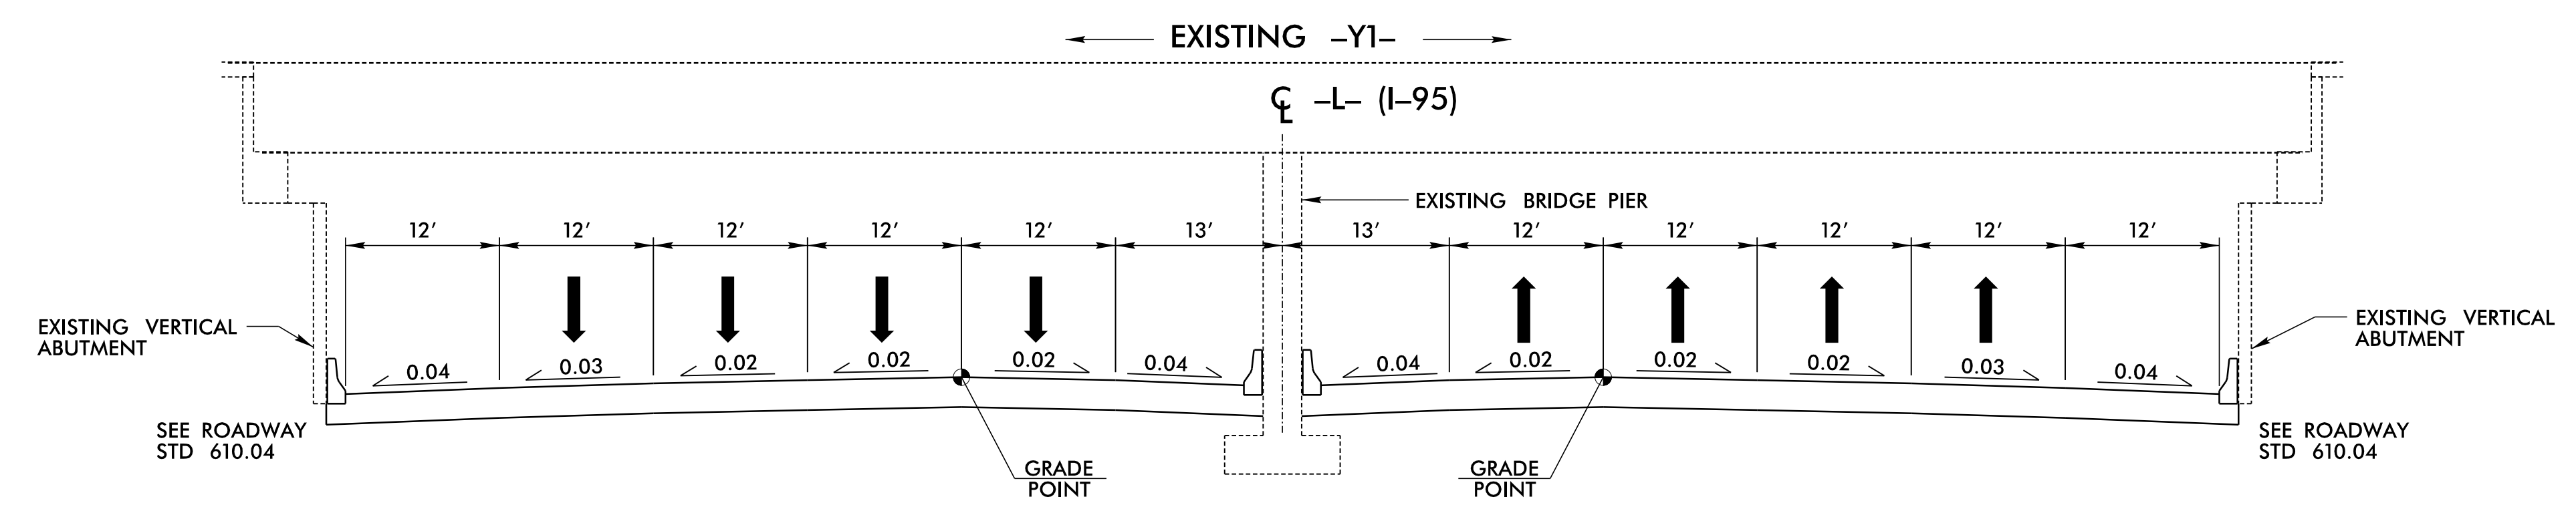


5/14/22

PROJECT REFERENCE NO. 1-5987A		SHEET NO. 2A-11	
RW SHEET NO.			
ROADWAY DESIGN ENGINEER 5/18/2022		PAVEMENT DESIGN ENGINEER	
			
Designed by <i>Steve Anthony Drive</i>			
DOCUMENT NOT CONSIDERED FINAL UNLESS ALL SIGNATURES COMPLETED			
NV5		NV5 ENGINEERS & CONSULTANTS, INC. 7500 E. INDEPENDENCE BLVD, STE 100 CHARLOTTE, NC 28227 P: 704.537.7300 www.NV5.com NC License # F-1333	

BRIDGE AT EXISTING US 301 (-Y1-) OVER -L- POT STA. 96 + 64.34



TYPICAL SECTION UNDER STRUCTURE

5/5/2022
 R:\Road\15987A\RDY_TYP_SECA1.dgn
 Steve Anthony Drive