
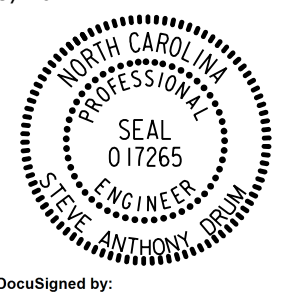
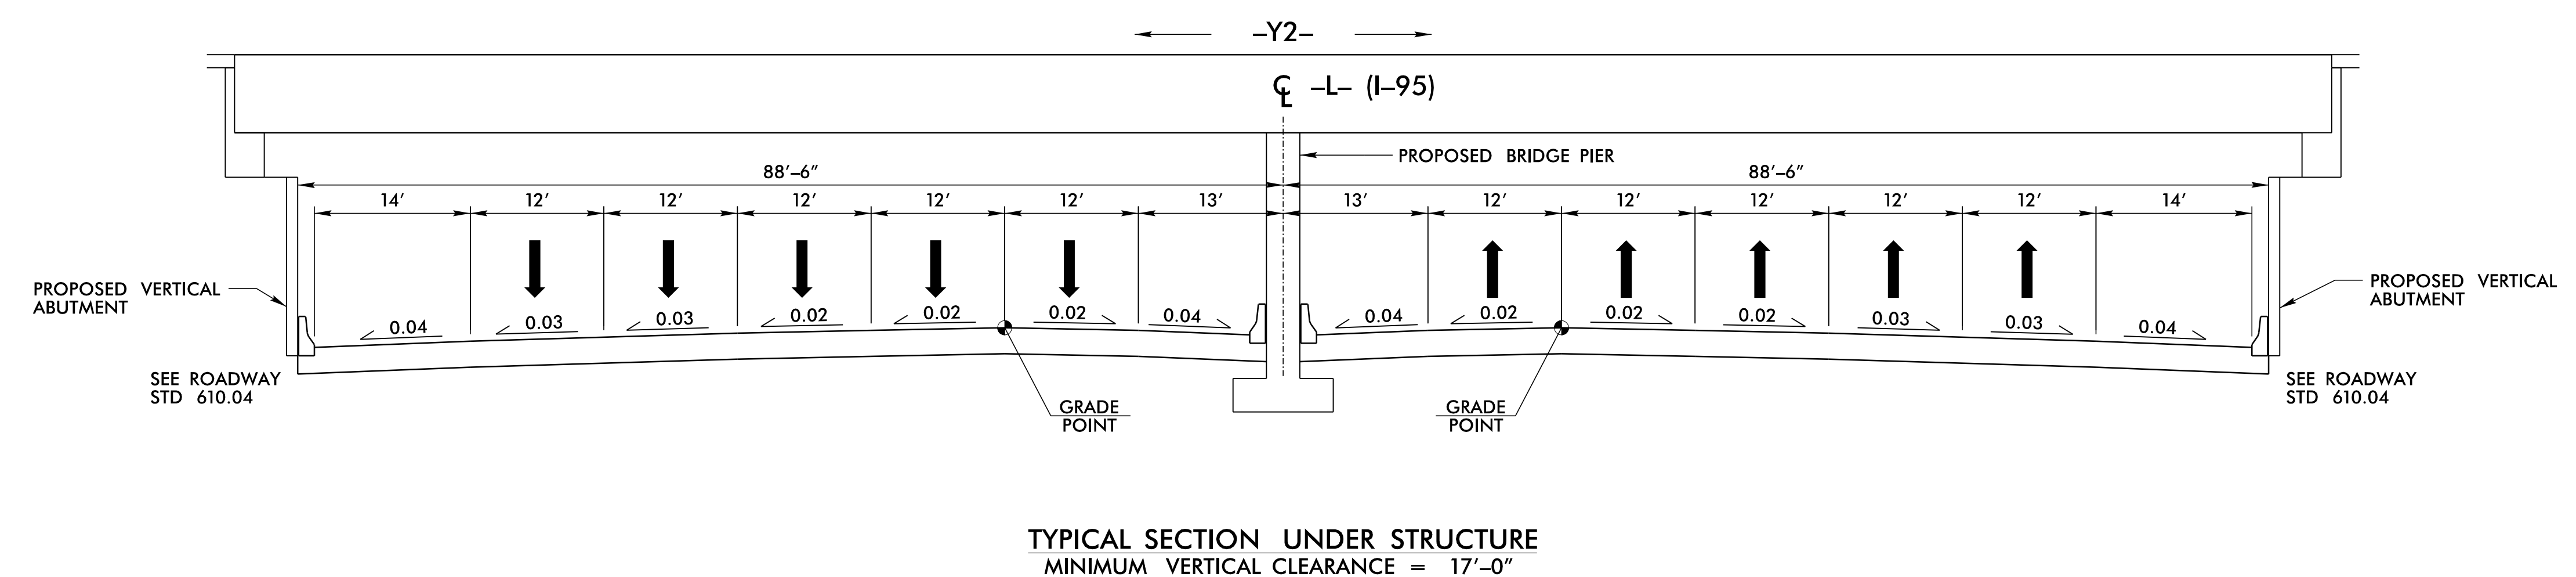


5/14/99

PROJECT REFERENCE NO. <i>1-5987A</i>		SHEET NO. <i>2A-12</i>	
RW SHEET NO.			
ROADWAY DESIGN ENGINEER 5/18/2022		PAVEMENT DESIGN ENGINEER	
			
DocuSigned by: <i>Steve Anthony Drane</i>			
DOCUMENT NOT CONSIDERED FINAL UNLESS ALL SIGNATURES COMPLETED			
NV5		NV5 ENGINEERS & CONSULTANTS, INC. 7500 E. INDEPENDENCE BLVD, STE 100 CHARLOTTE, NC 28227 P: 704.537.7300 www.NV5.com NC License # F-1333	

BRIDGE AT -Y2- STA. 29 + 75.79 OVER -L- STA. 210 + 10.00

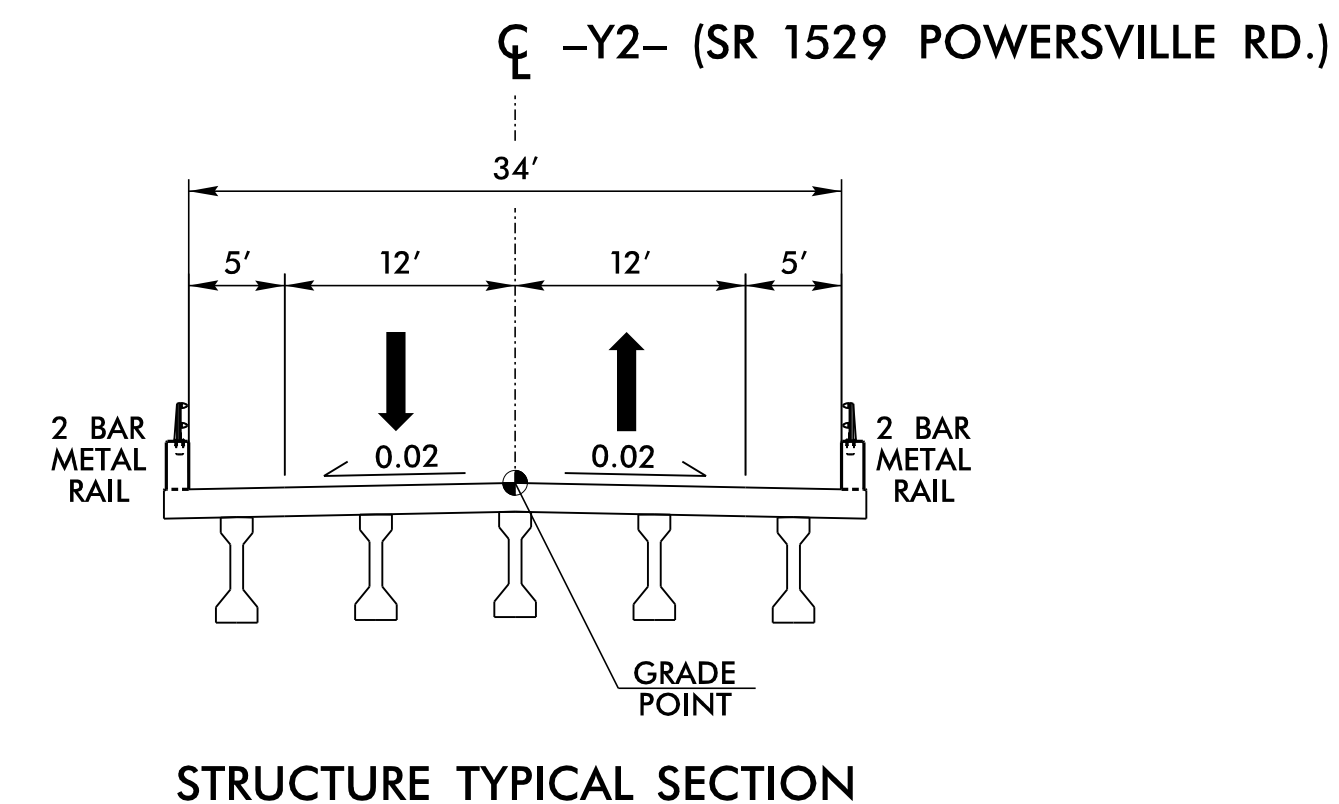

5/5/2022 15:58:7A_RDY_TYP_SECA1.dgn