



5/14/99

PROJECT REFERENCE NO. 1-5987A	SHEET NO. 2A-13
RW SHEET NO.	
ROADWAY DESIGN ENGINEER 5/18/2022	PAVEMENT DESIGN ENGINEER
Documented by <i>Steve Anthony Dean</i>	
DOCUMENT NOT CONSIDERED FINAL UNLESS ALL SIGNATURES COMPLETED	

BRIDGE AT -Y1A- STA. 41+19.02 OVER -L- STA. 286+75.00

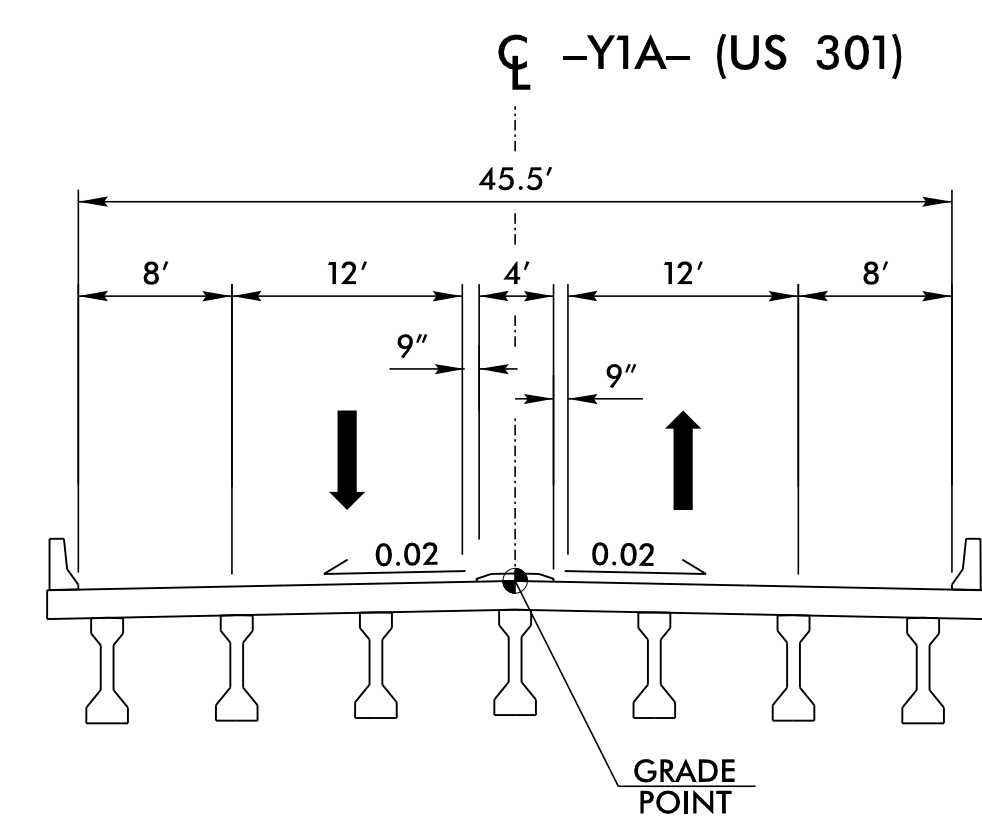

STRUCTURE TYPICAL SECTION

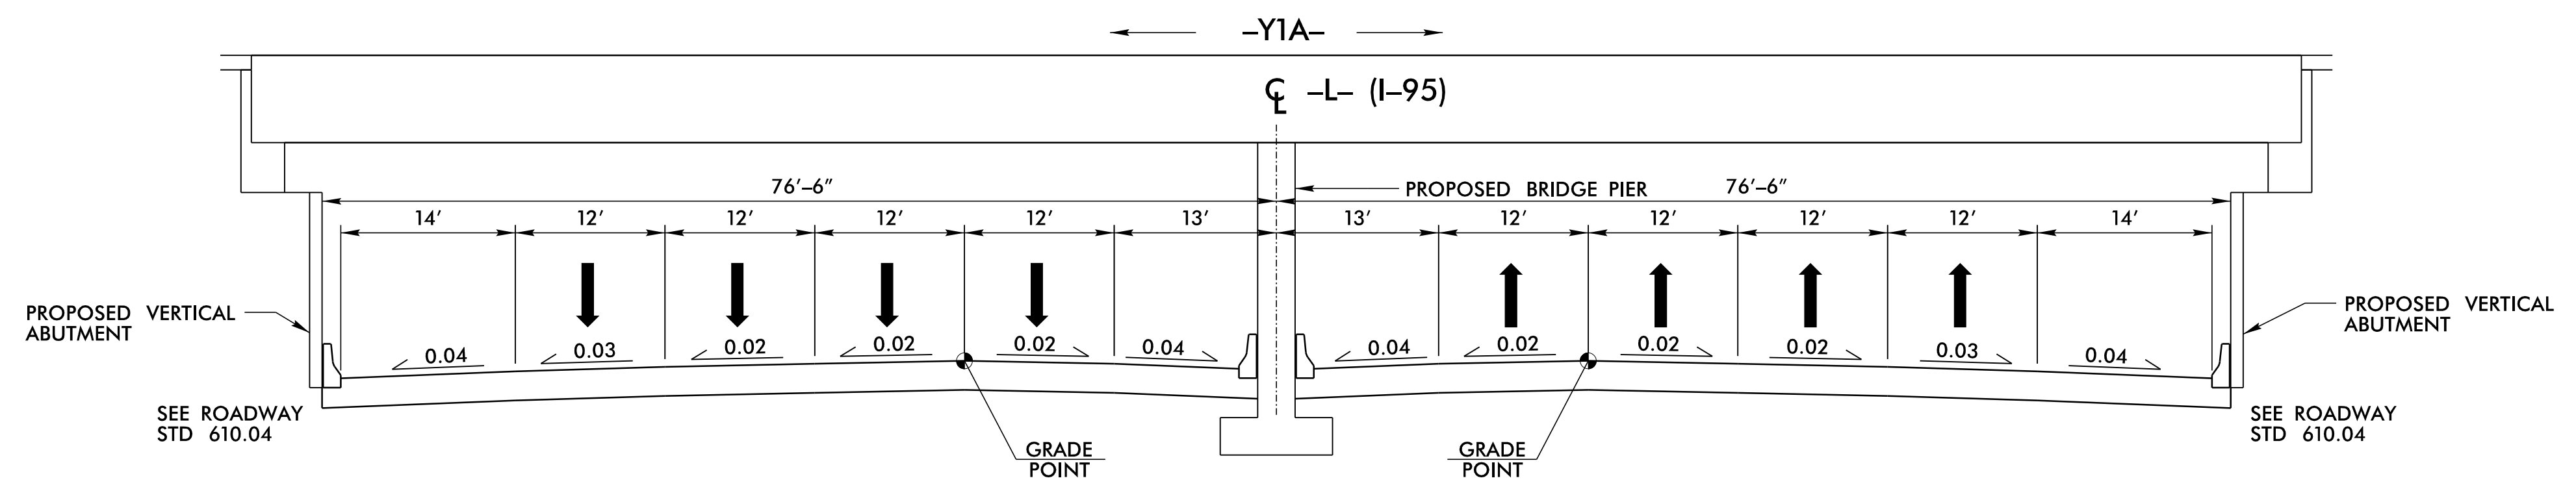

TYPICAL SECTION UNDER STRUCTURE
MINIMUM VERTICAL CLEARANCE = 17'-0"

5/5/2022
 R:\Road\15987A\RDY_TYP_SECA1.dgn
 Steve Anthony Dean