

STATE OF NORTH CAROLINA  
DEPT. OF TRANSPORTATION  
DIVISION OF HIGHWAYS  
RALEIGH, N.C.


ROADWAY DETAIL DRAWING FOR  
**ROCK PLATING**

SHEET 1 OF 1  
**275D01**


STATE OF NORTH CAROLINA  
DEPT. OF TRANSPORTATION  
DIVISION OF HIGHWAYS  
RALEIGH, N.C.

ROADWAY DETAIL DRAWING FOR  
**ROCK PLATING**


SHEET 1 OF 1  
**275D01**

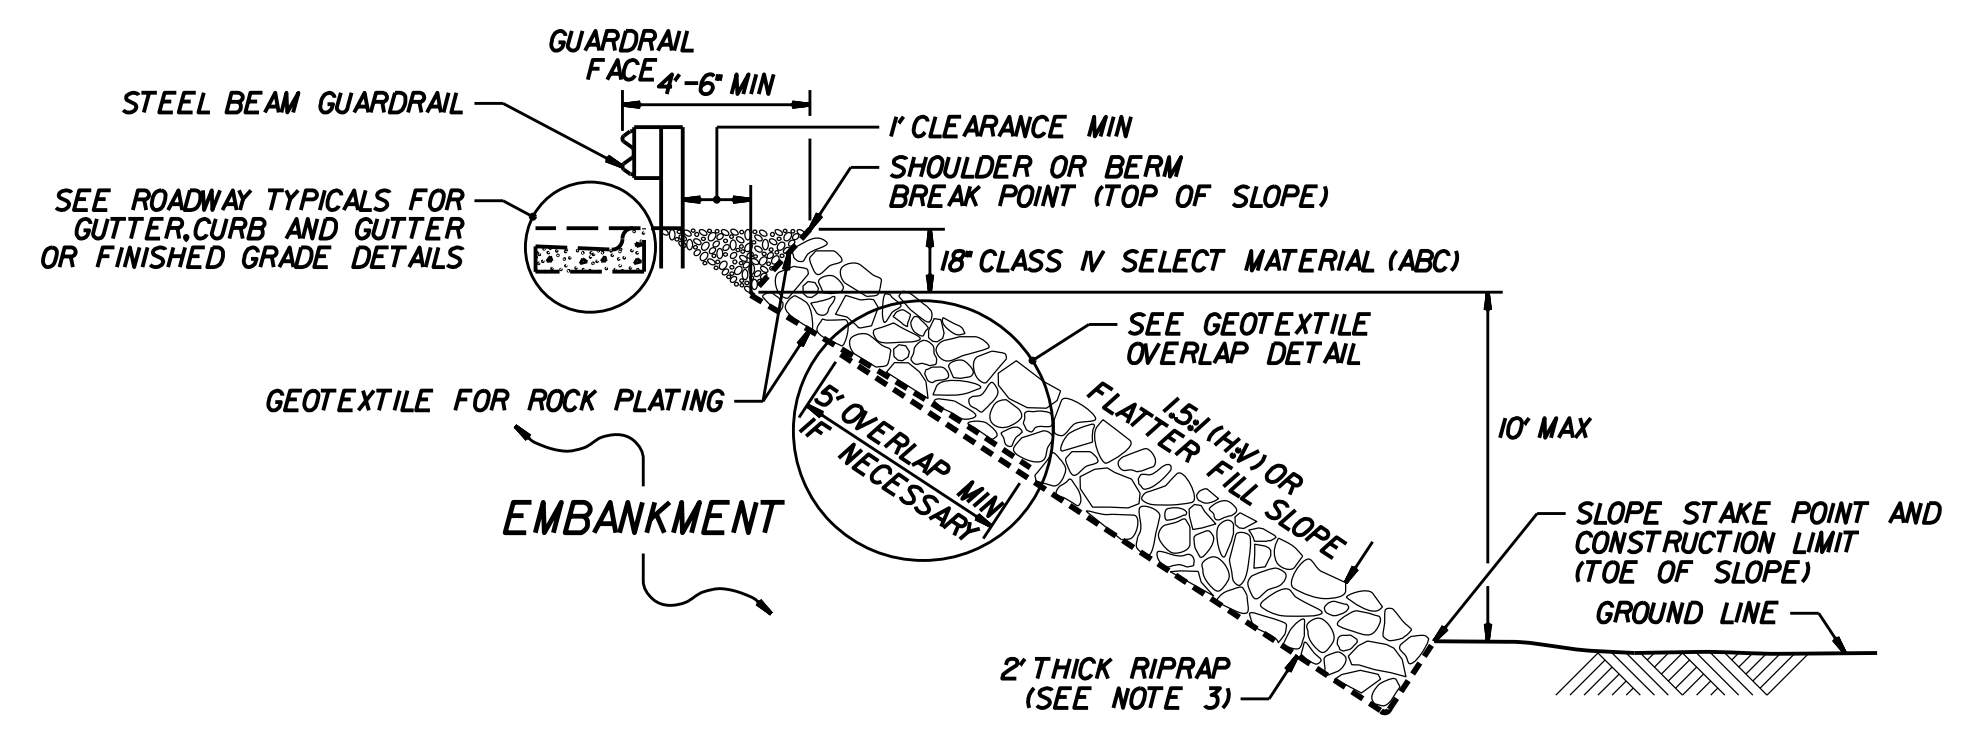


**ROCK PLATING DETAIL NO. 1 - TYPICAL SECTION**

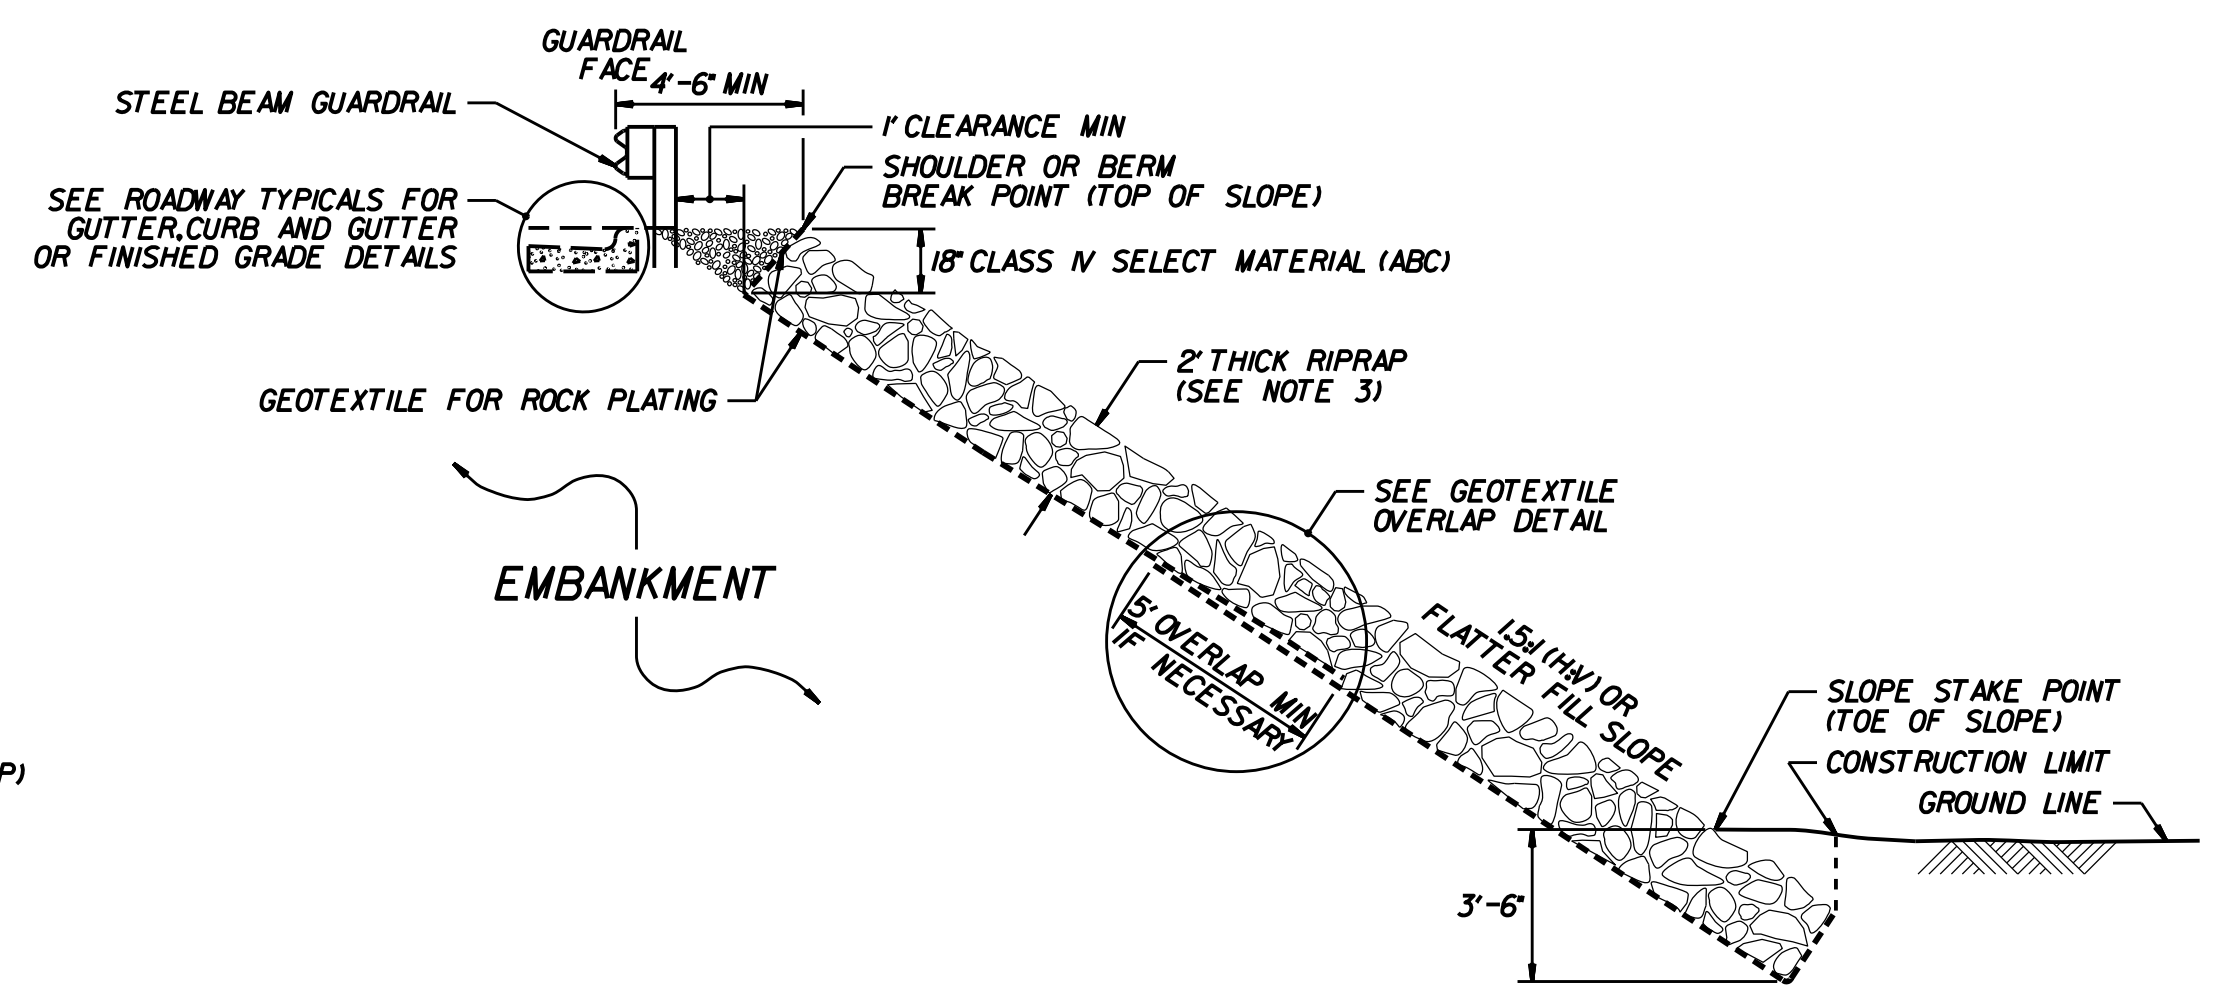


**ROCK PLATING DETAIL NO. 2 - TYPICAL SECTION**

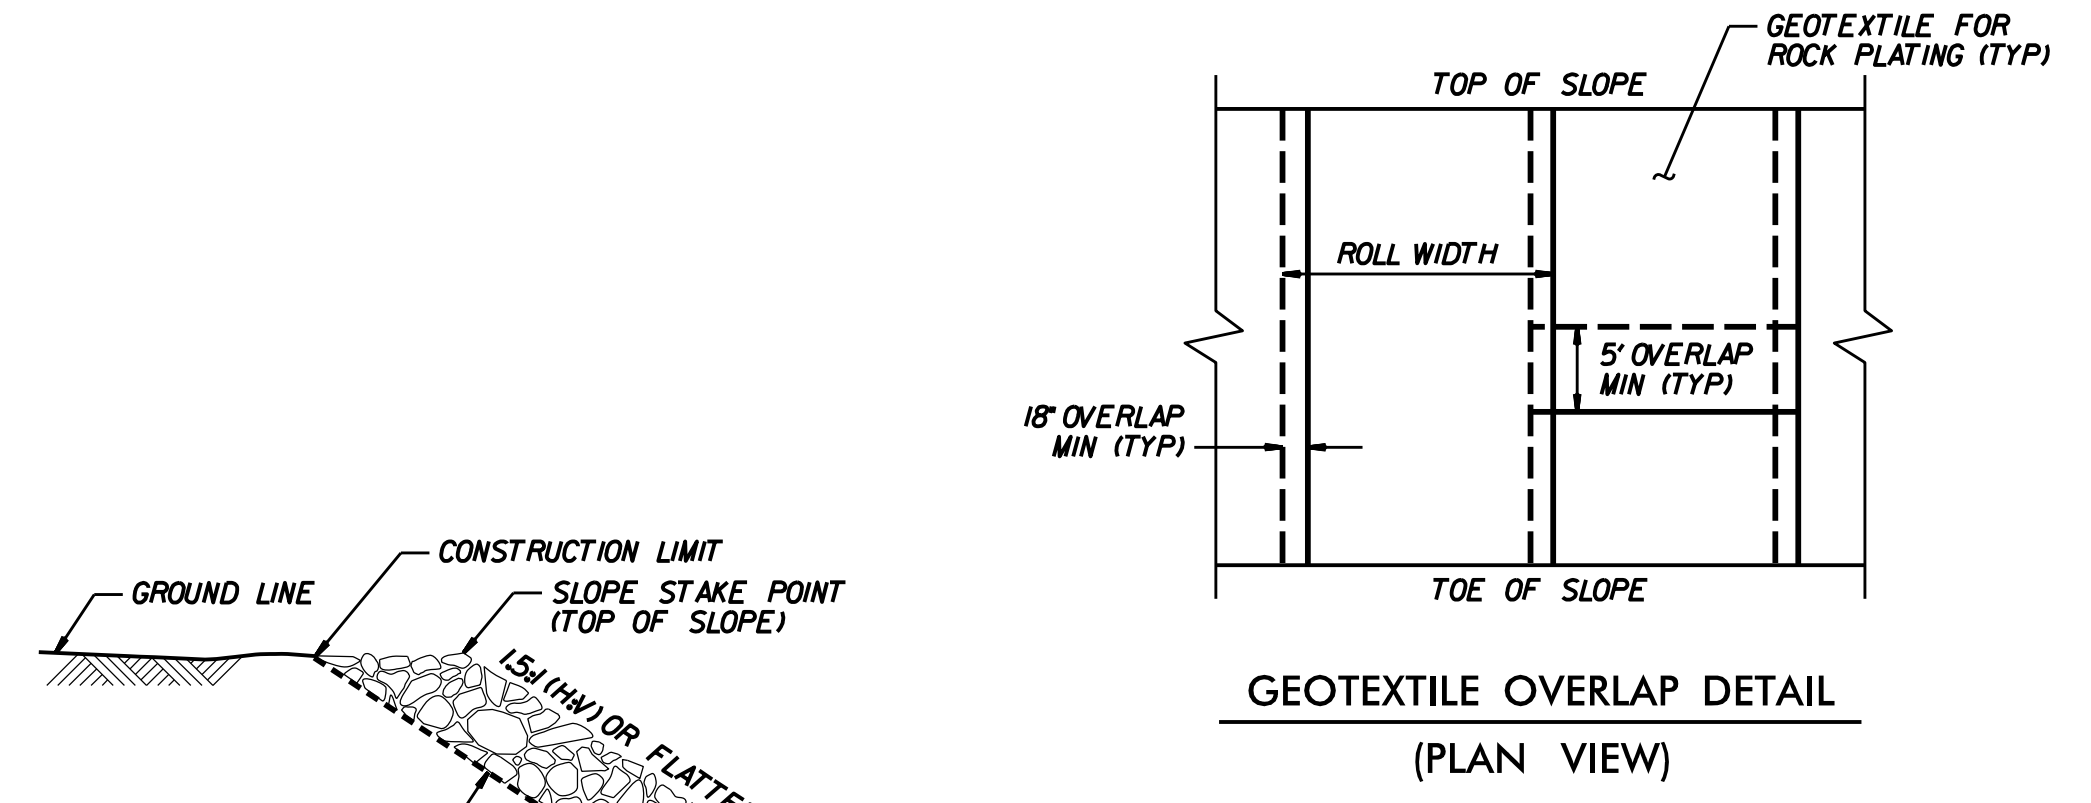

**GEOTEXTILE OVERLAP DETAIL (PLAN VIEW)**

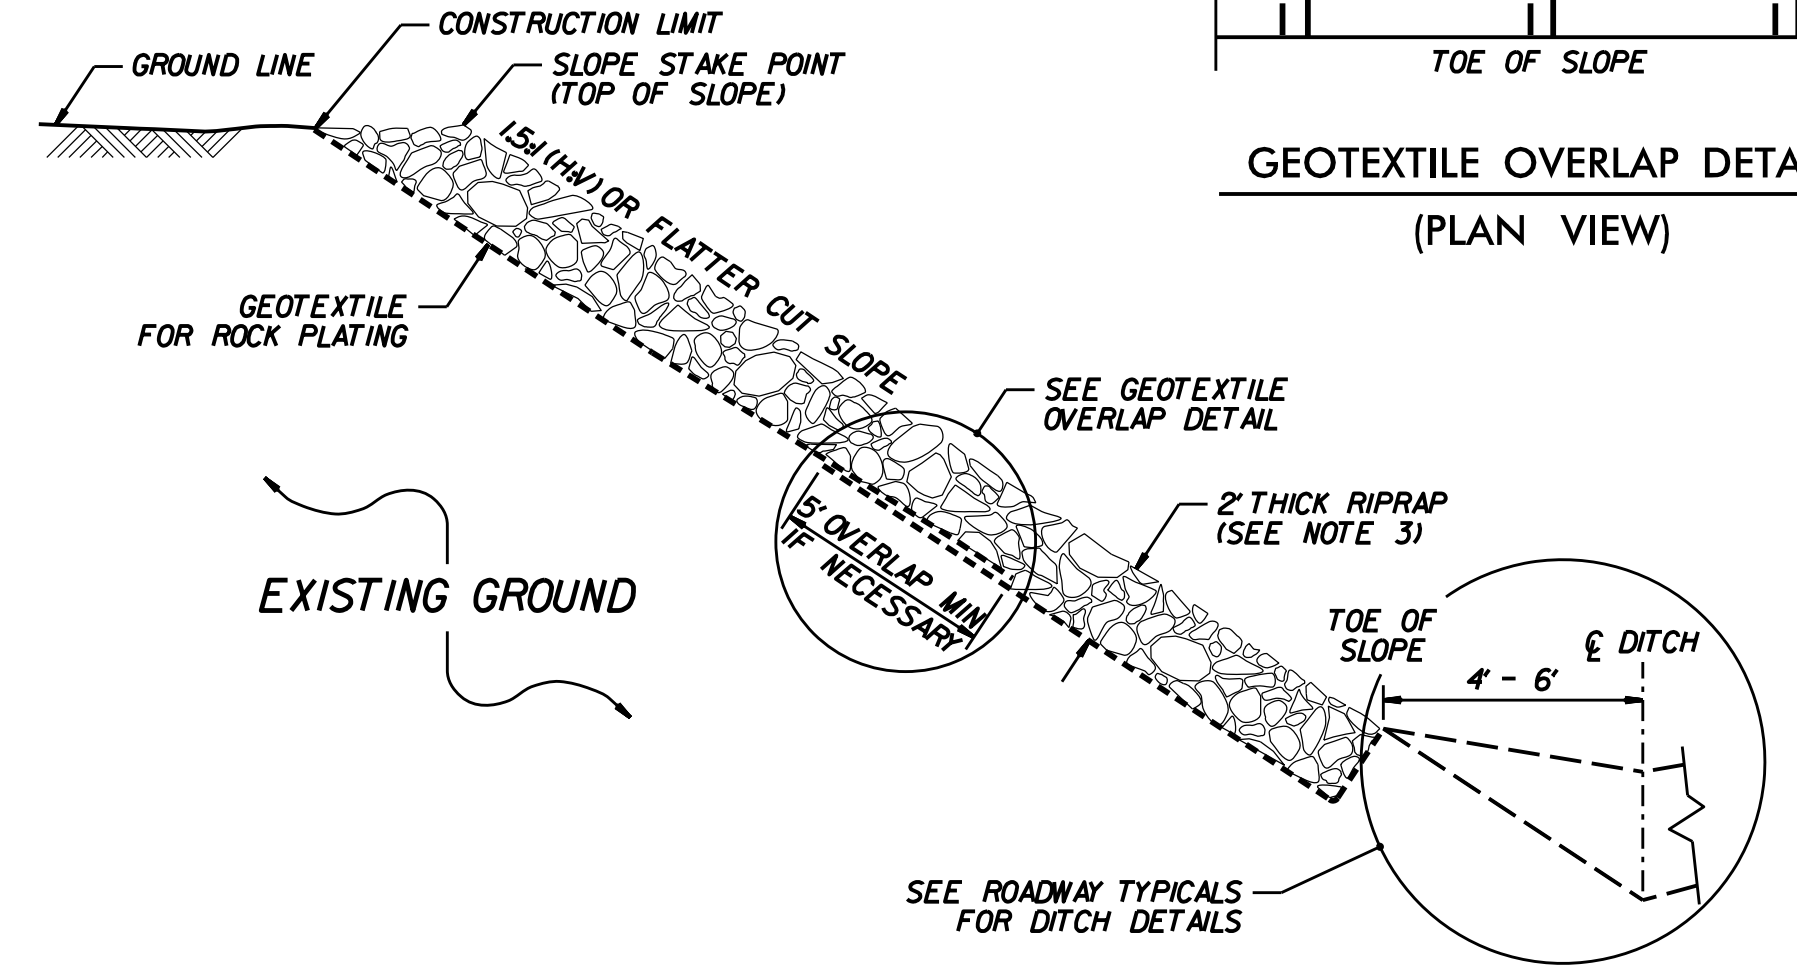

**ROCK PLATING DETAIL NO. 3 - TYPICAL SECTION**

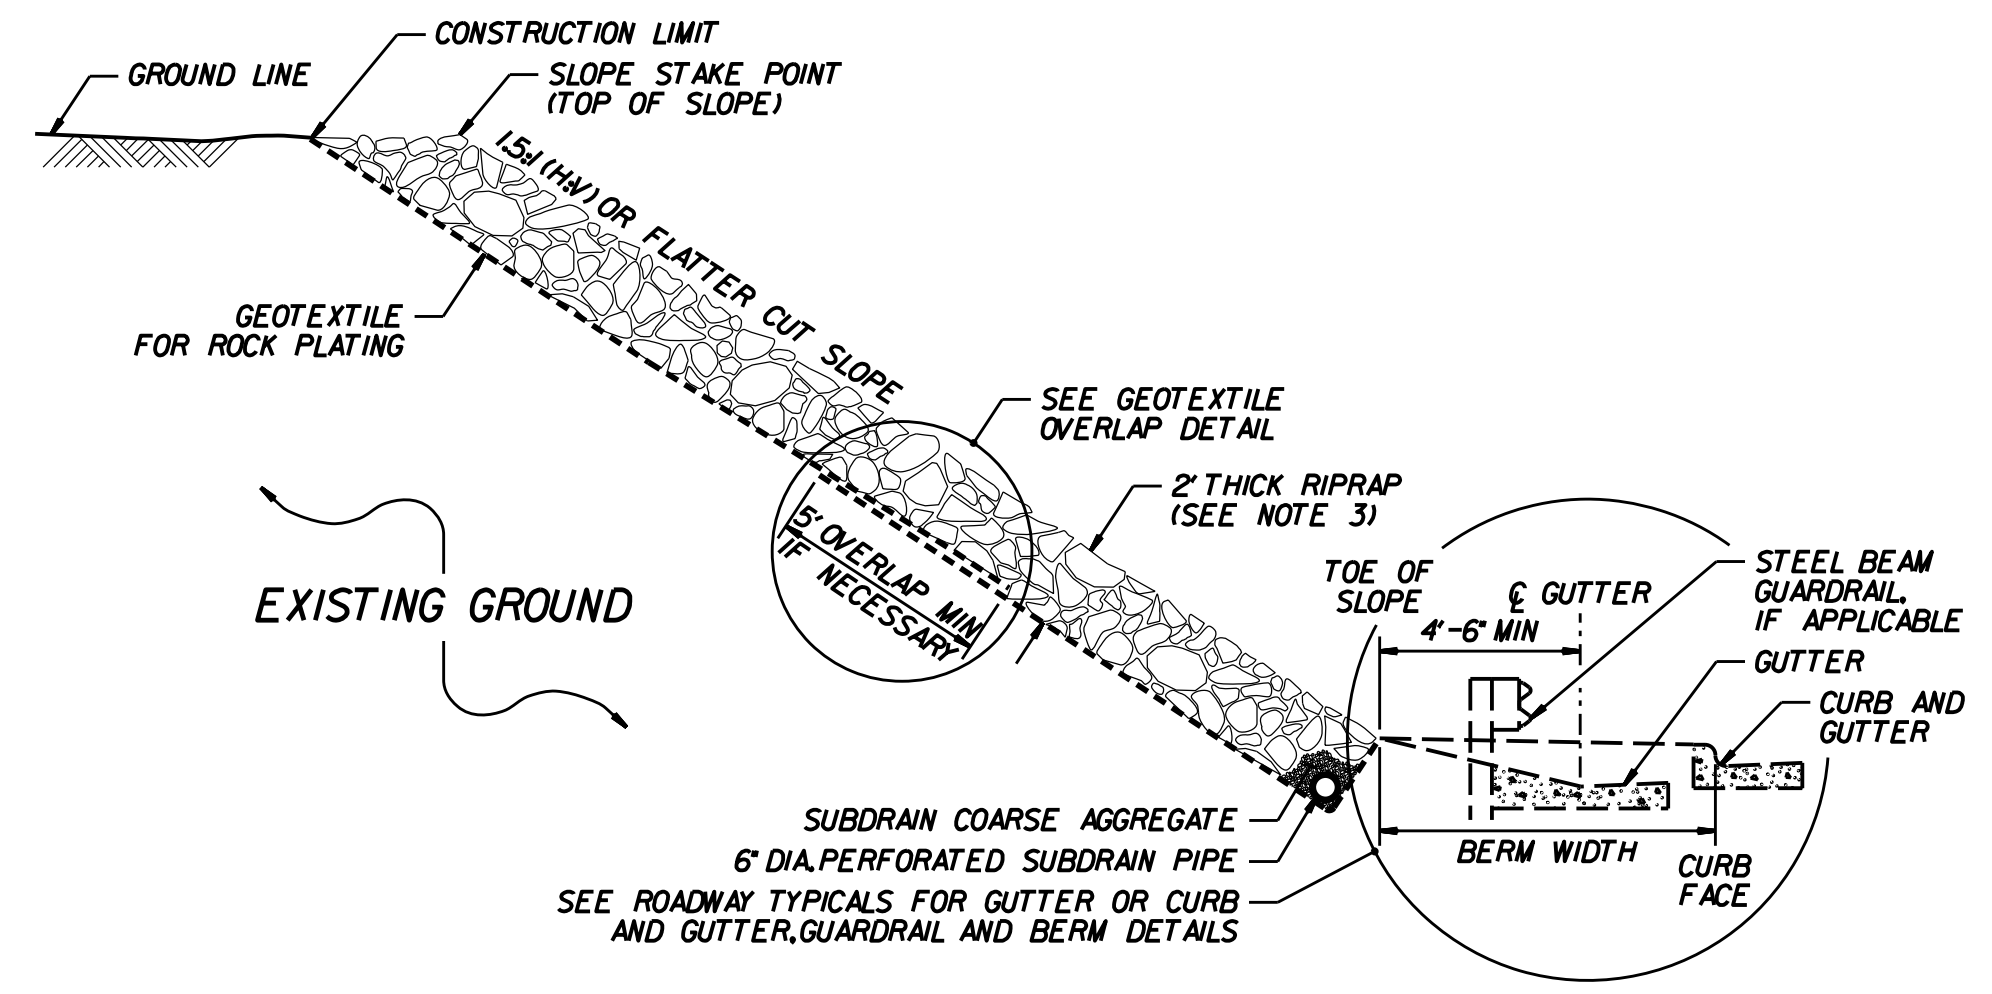

**ROCK PLATING DETAIL NO. 4 - TYPICAL SECTION**

- NOTES:**
- SEE ROADWAY PLANS AND SUMMARY SHEETS FOR ROCK PLATING LOCATIONS.
  - FOR ROCK PLATING, SEE SECTION 275 OF THE STANDARD SPECIFICATIONS.
  - USE CLASS I, 2 OR B RIPRAP UNLESS REQUIRED OTHERWISE IN THE ROADWAY SUMMARY SHEETS.



Designed by:  
Ronald Elton Davenport, Jr.  
5/18/2022

CONTRACT STANDARDS AND DEVELOPMENT UNIT Office 919-707-6900 FAX 919-250-4119	
<b>SEE TITLE BLOCK</b>	
ORIGINAL BY: S. HIDDEN	DATE: 03-11-22
MODIFIED BY:	DATE:
CHECKED BY:	DATE:
FILE SPEC.:	

SYSTEMS DESIGN USER NAME