
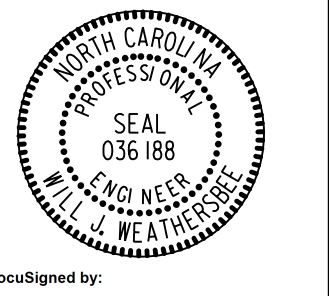

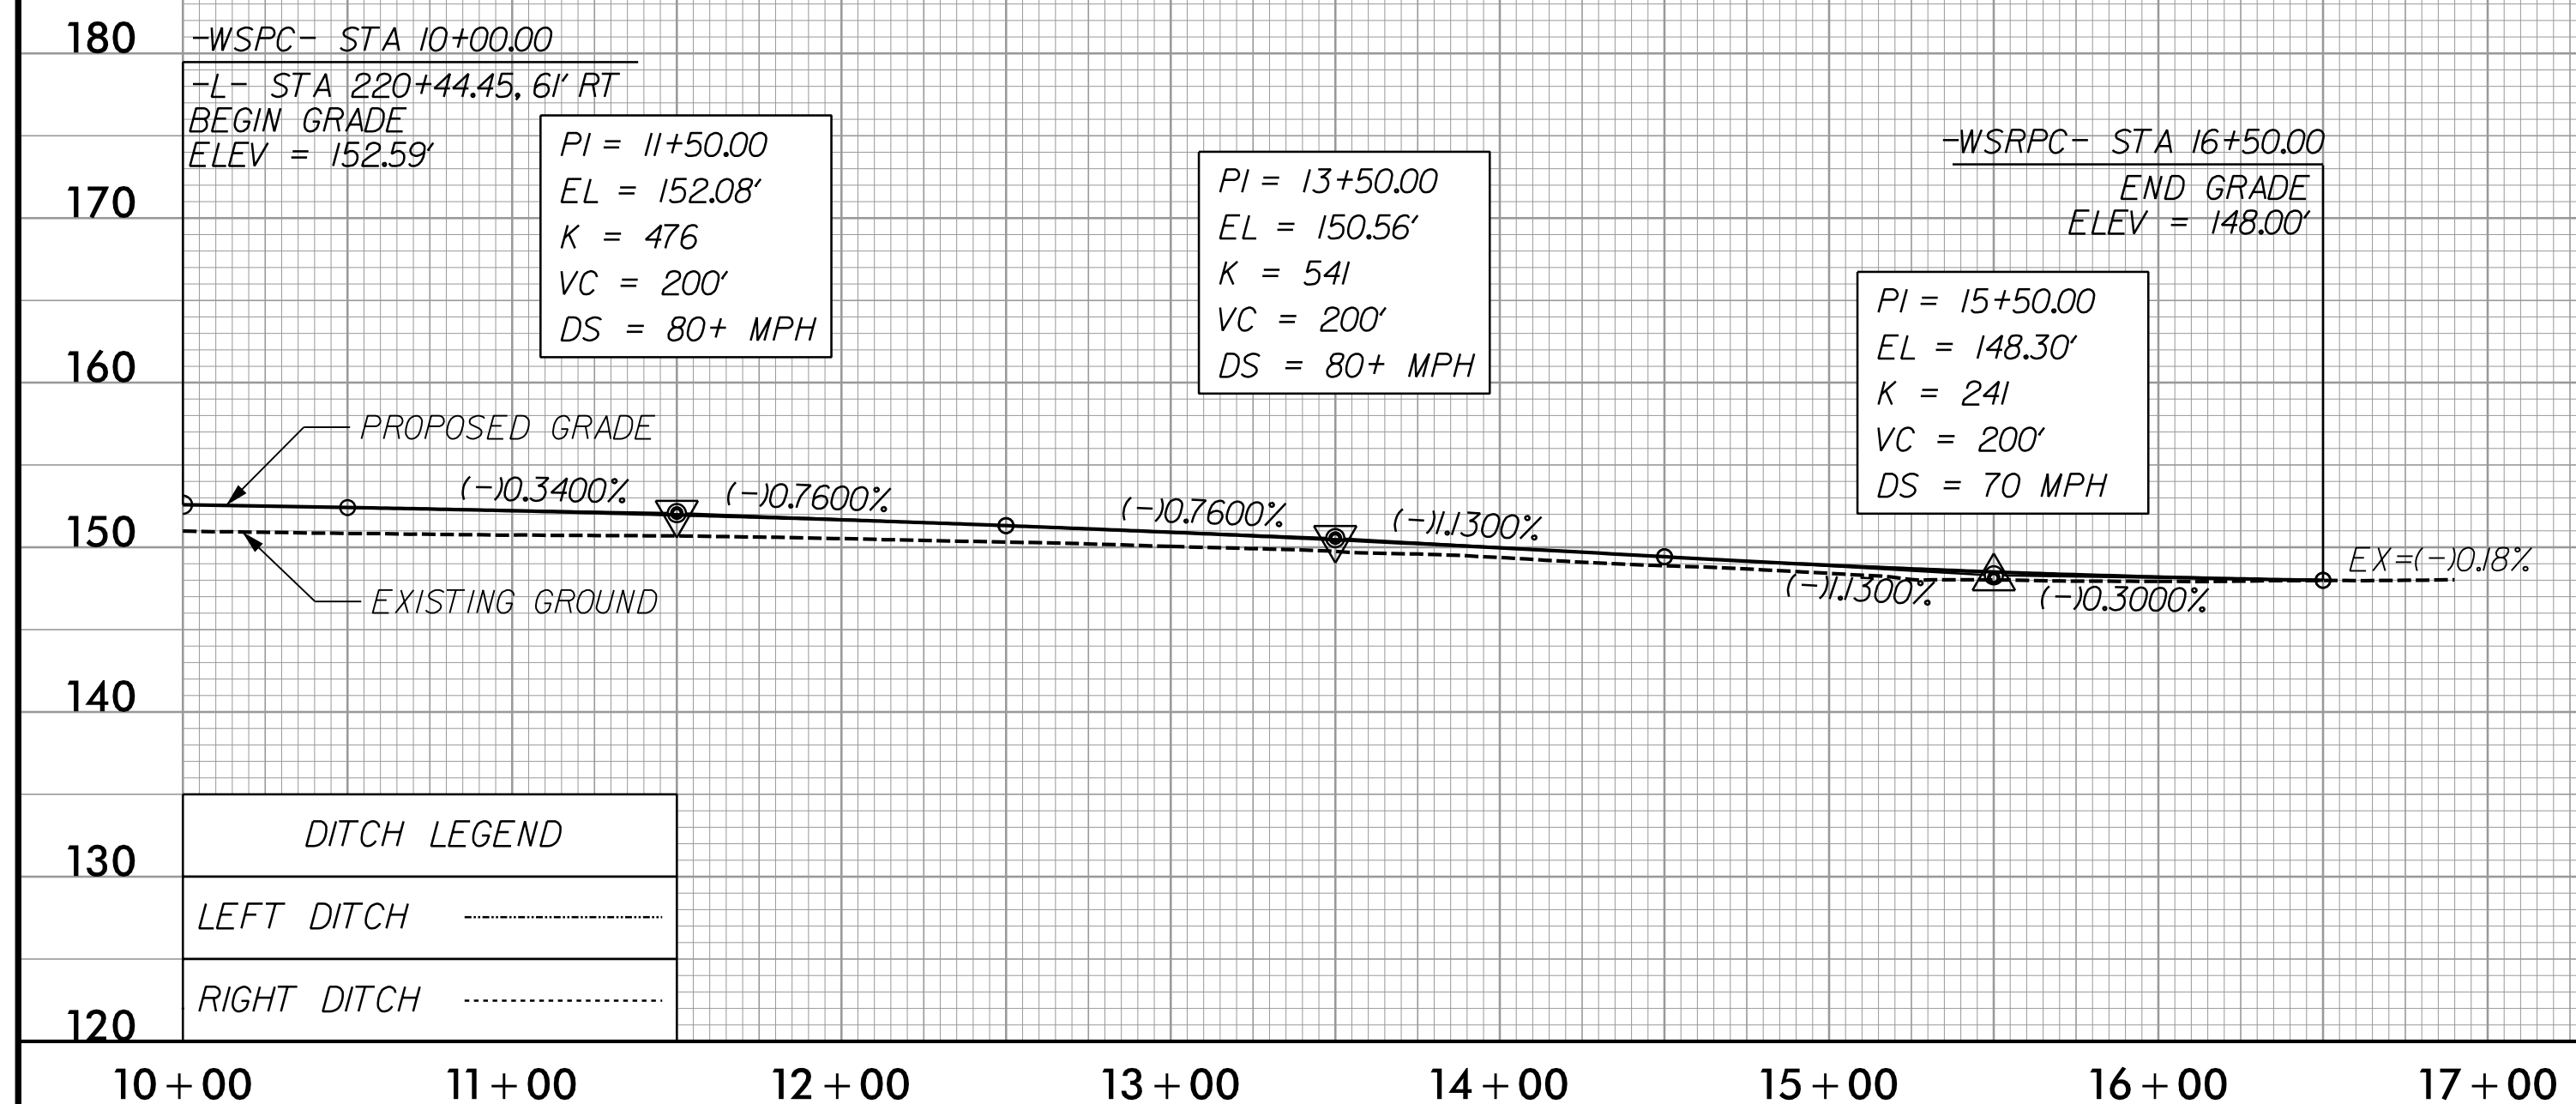



5/28/2022

# -WSRPC-

PROJECT REFERENCE NO. 1-5987A	SHEET NO. 83
ROADWAY DESIGN ENGINEER 5/18/2022 	HYDRAULICS ENGINEER 5/19/2022 
DocuSigned by: Steve Anthony Dean	
DocuSigned by: Will Matthews	
<b>DOCUMENT NOT CONSIDERED FINAL UNLESS ALL SIGNATURES COMPLETED</b>	
 NV5 ENGINEERS & CONSULTANTS, INC. 7500 E. INDEPENDENCE BLVD, STE 100 CHARLOTTE, NC 28227 P: 704.537.7300 www.NV5.com NC License # F-1333	



# -WSRPD-

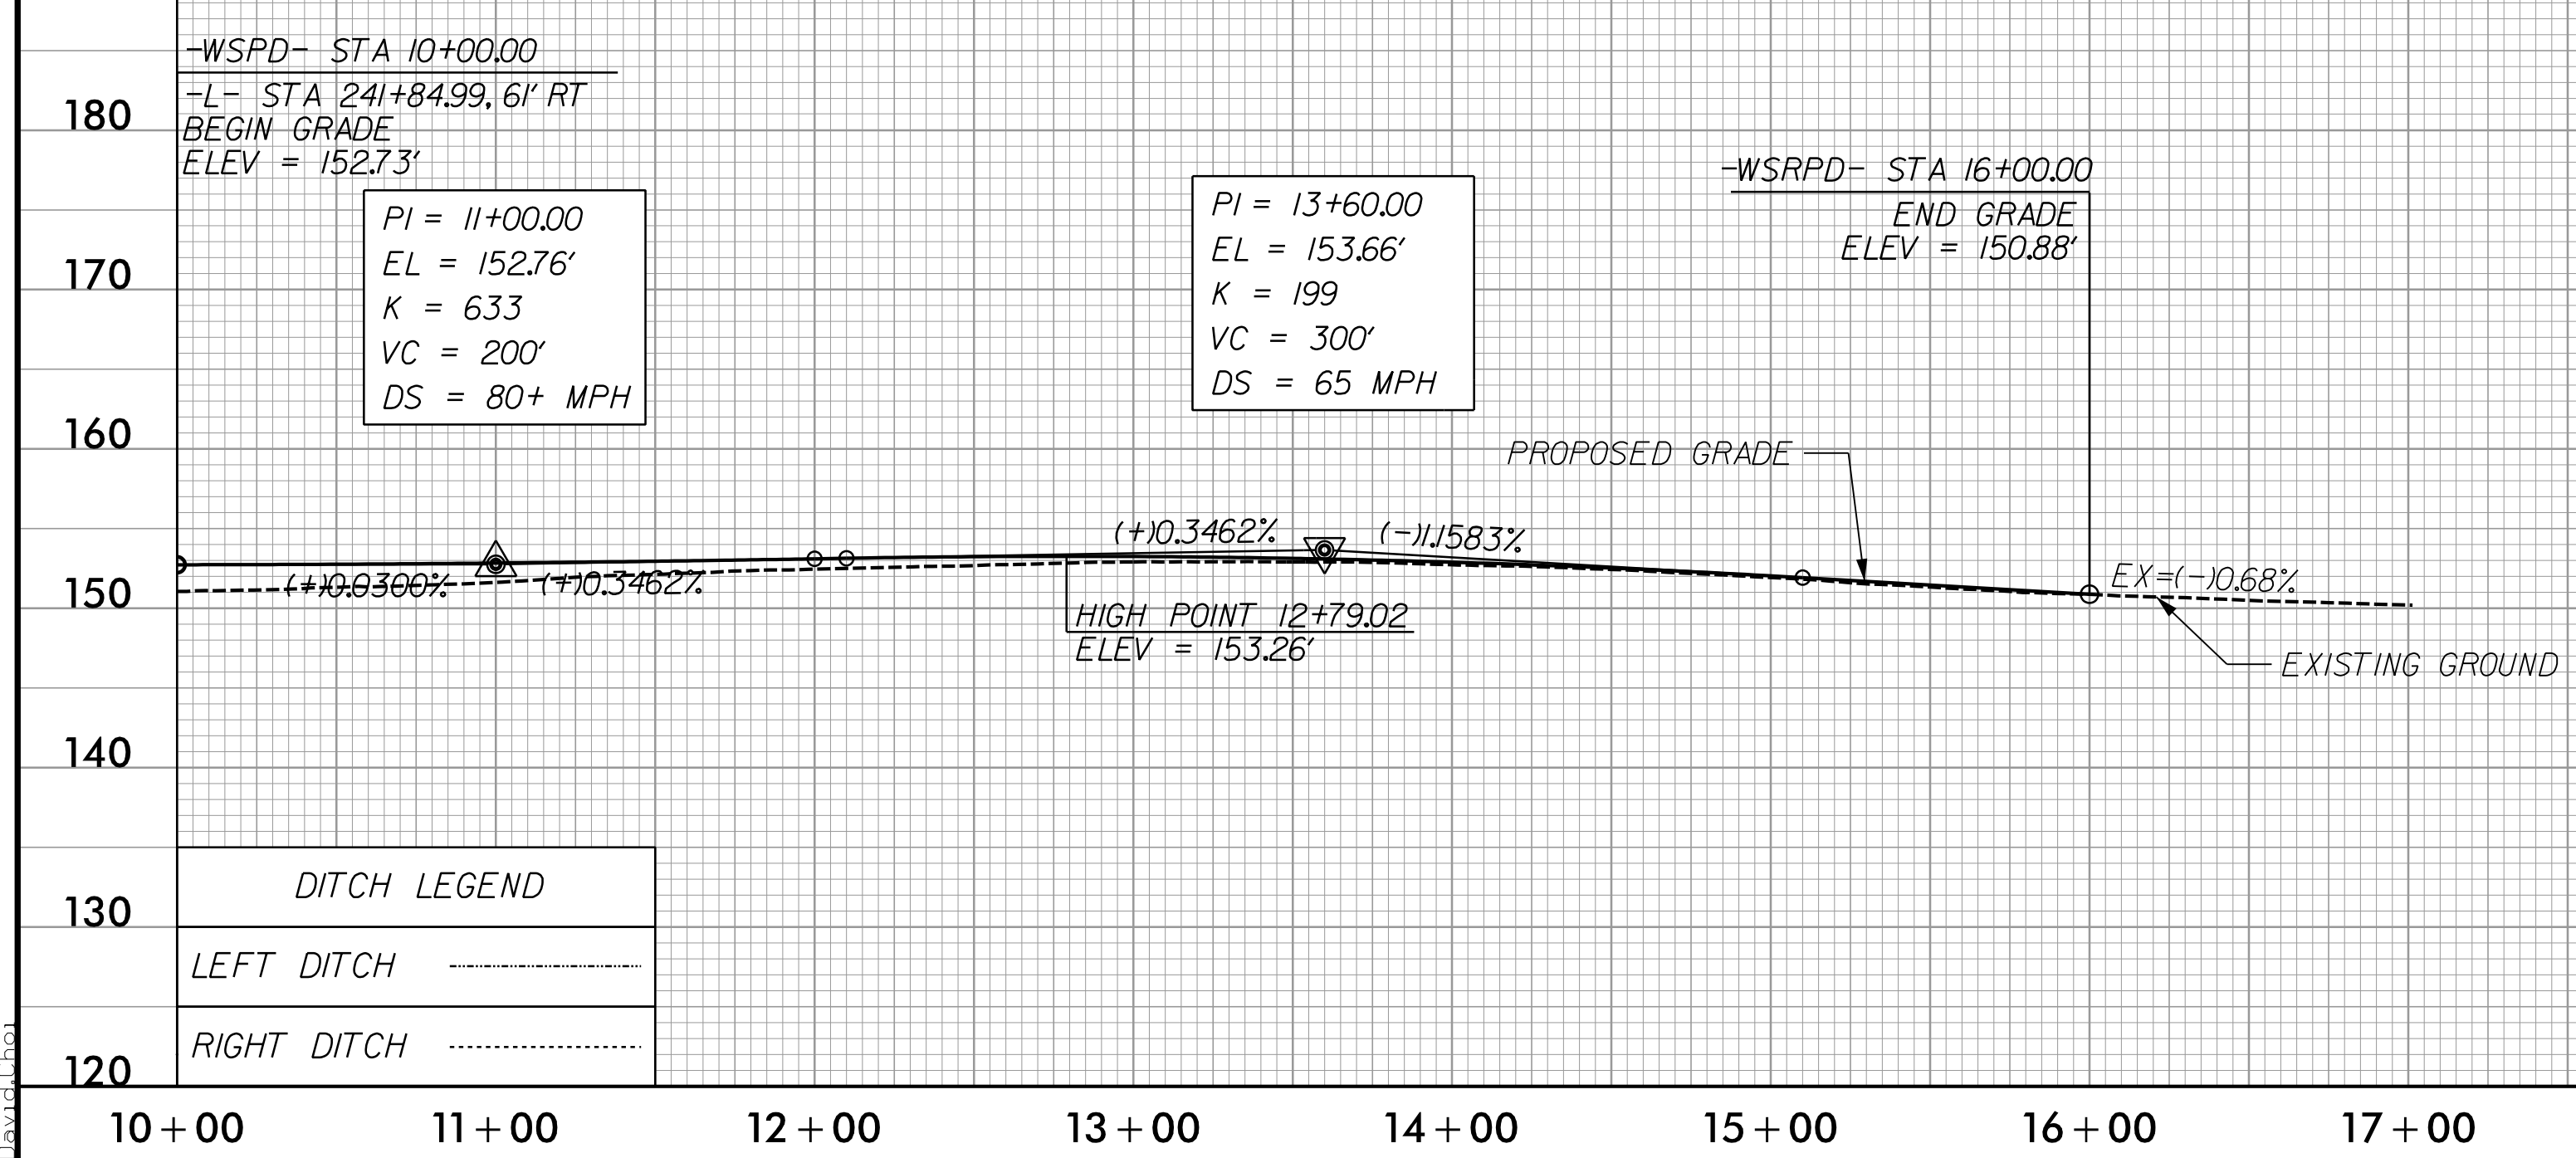

5/19/2022  
David  
C:\Users\David\Documents\Projects\15987A\_RDY\_PSH\_PFL\_83.dgn