



(A)

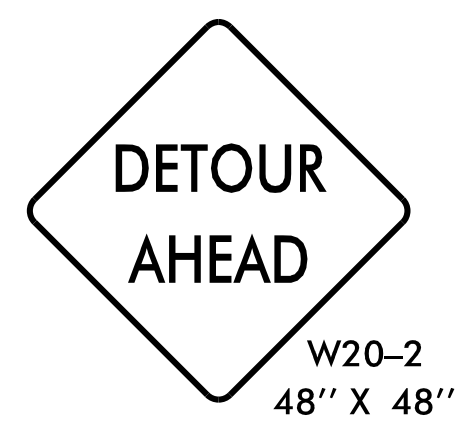


(B)

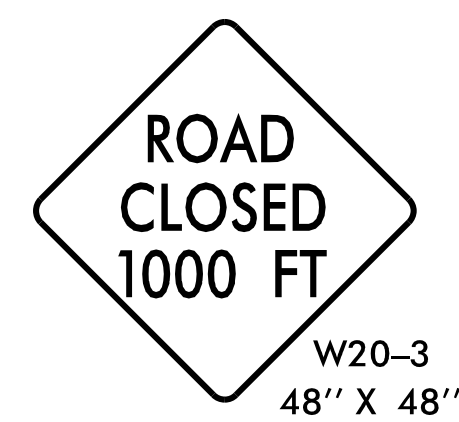


(C)




(D)

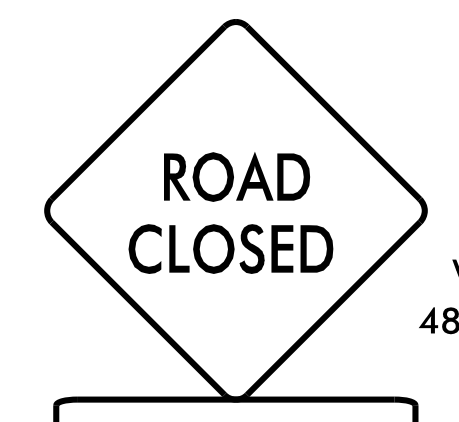


(E)

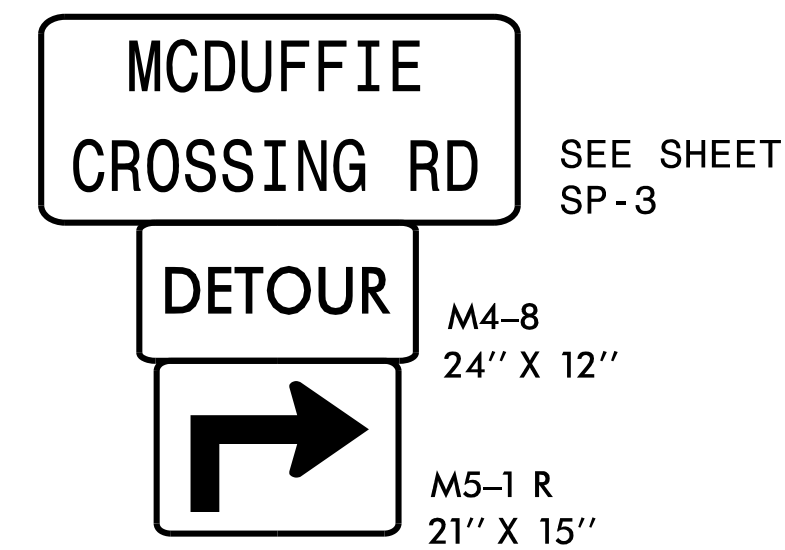


(F)

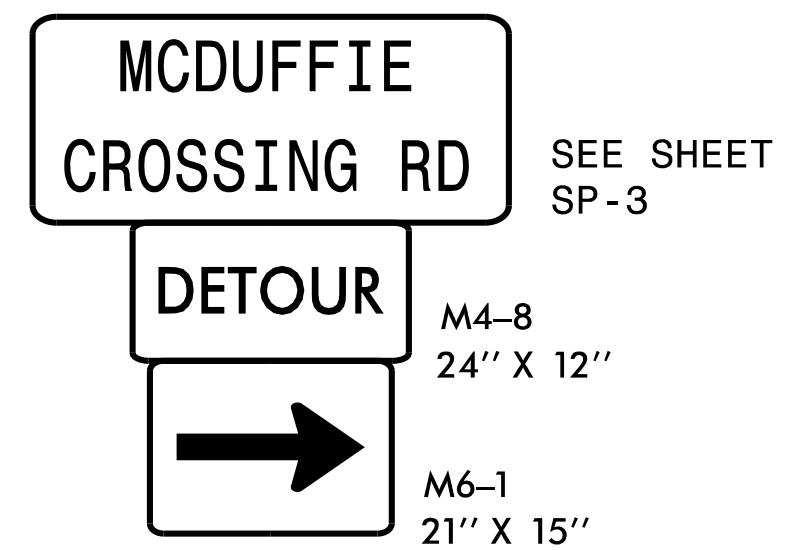


(G)

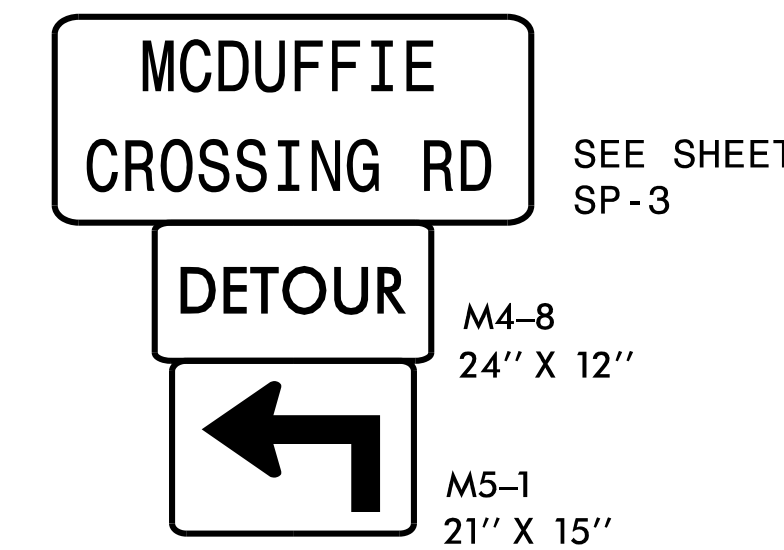


(H)

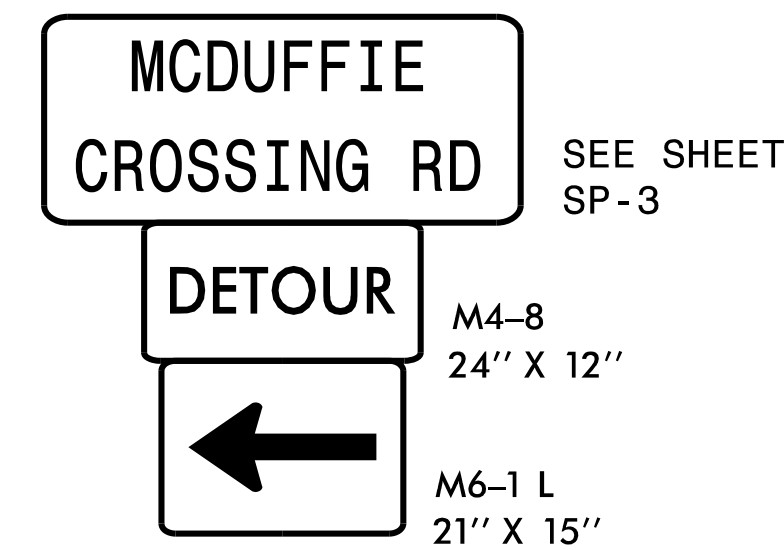


(I)

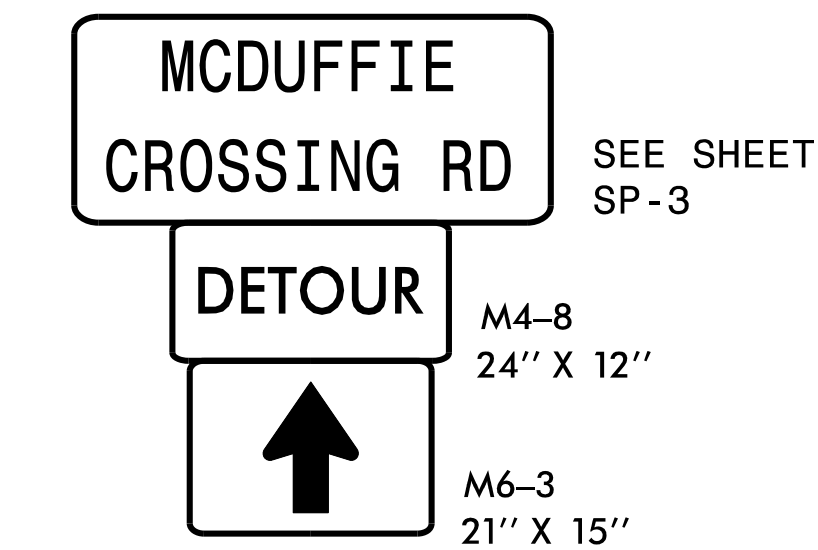

(J)

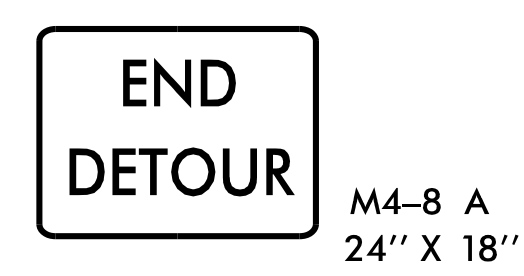

(K)

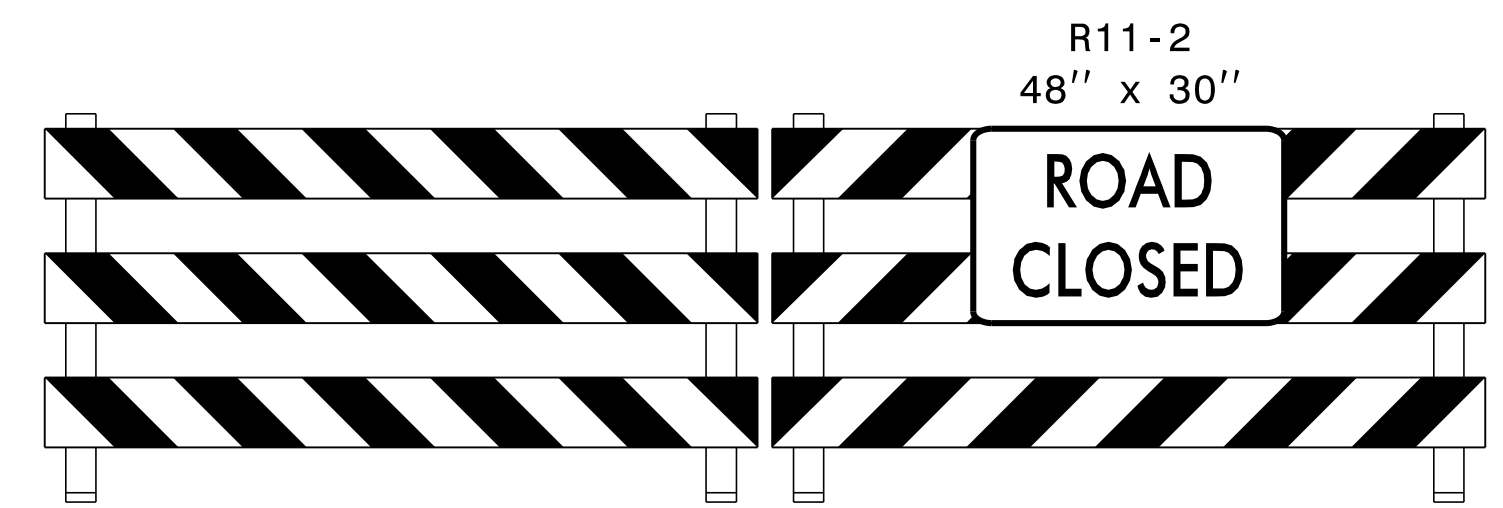

TYPE III BARRICADE(S)

(1)


4/12/2022 X:\Raleigh\20-0629.001 - I-5987A TCP Sec II\05-CAD\I-5987A\TrafficControl\TCP\PSH\I-5987A_TMP_psh_02DET6.dgn JAdorno



APPROVED: _____
DATE: 04/12/2022

5/18/2022

**DOCUMENT NOT CONSIDERED FINAL
UNLESS ALL SIGNATURES COMPLETED**

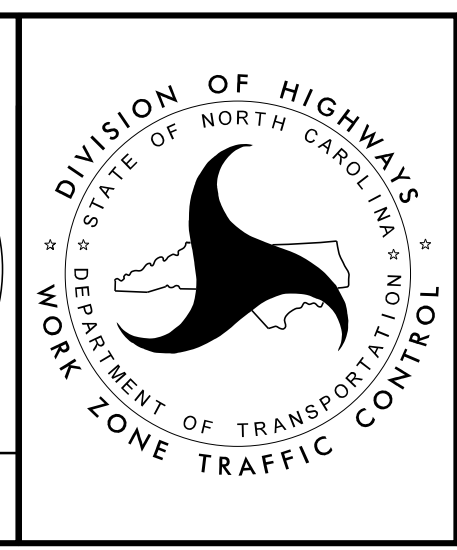

DETOUR
-Y3- CLOSURE
TEMPORARY TRAFFIC
CONTROL DEVICES