




(A)

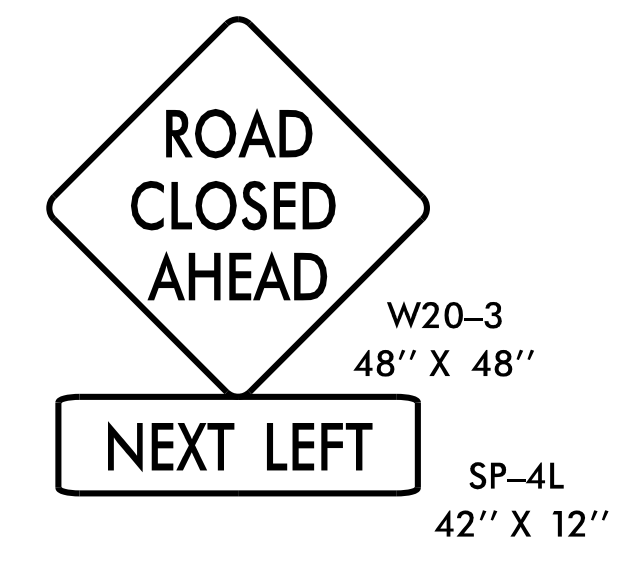


(B)

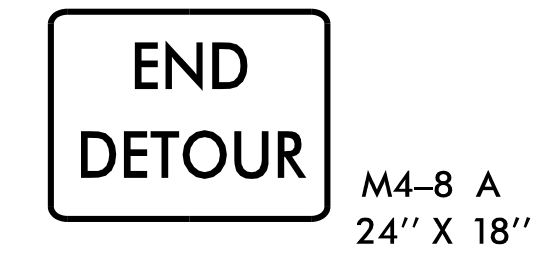


(C)

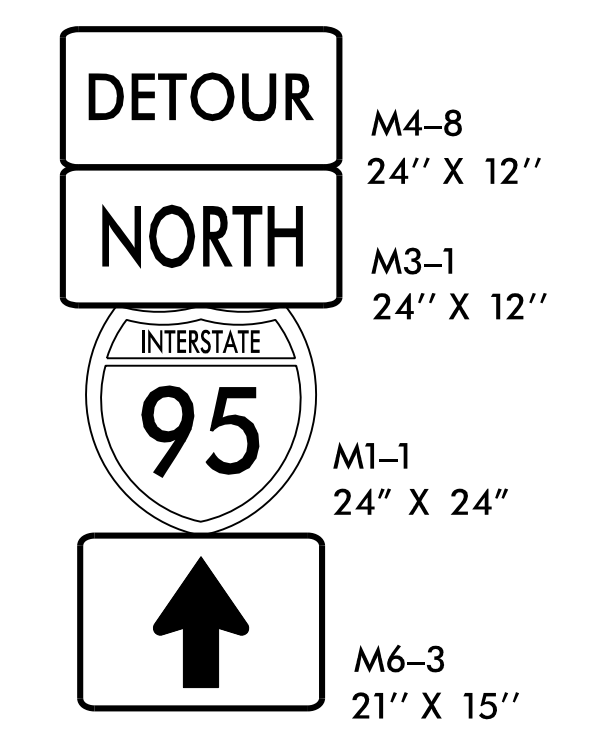


(D)

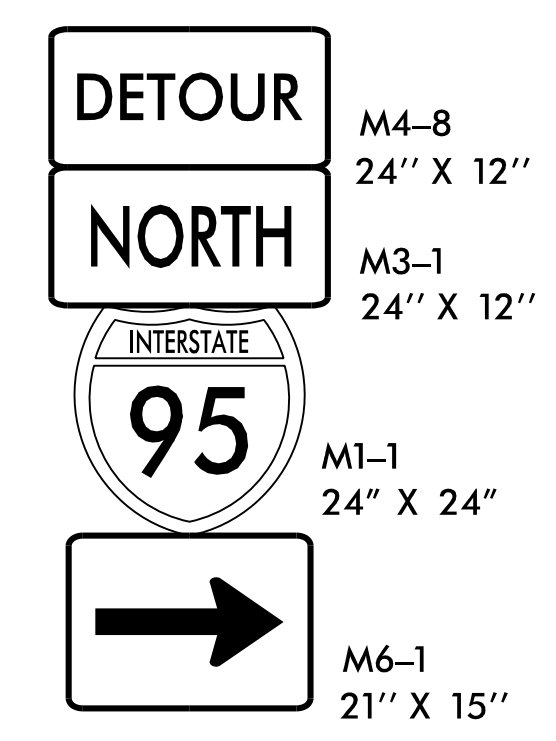


(E)

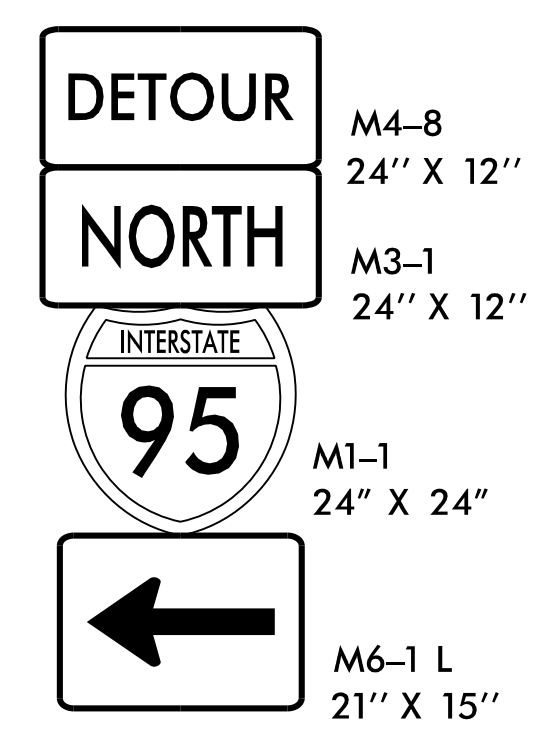

(F)

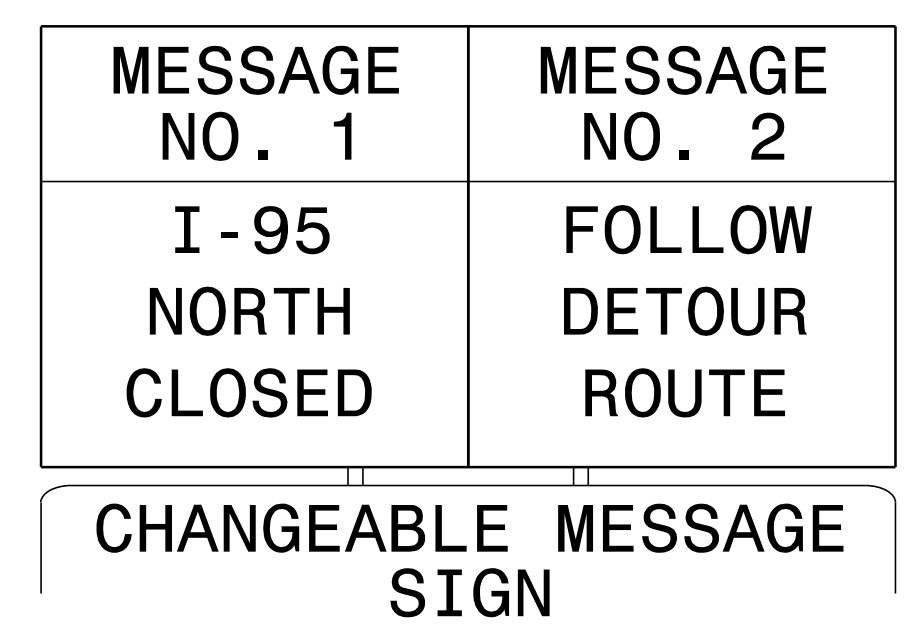

(G)

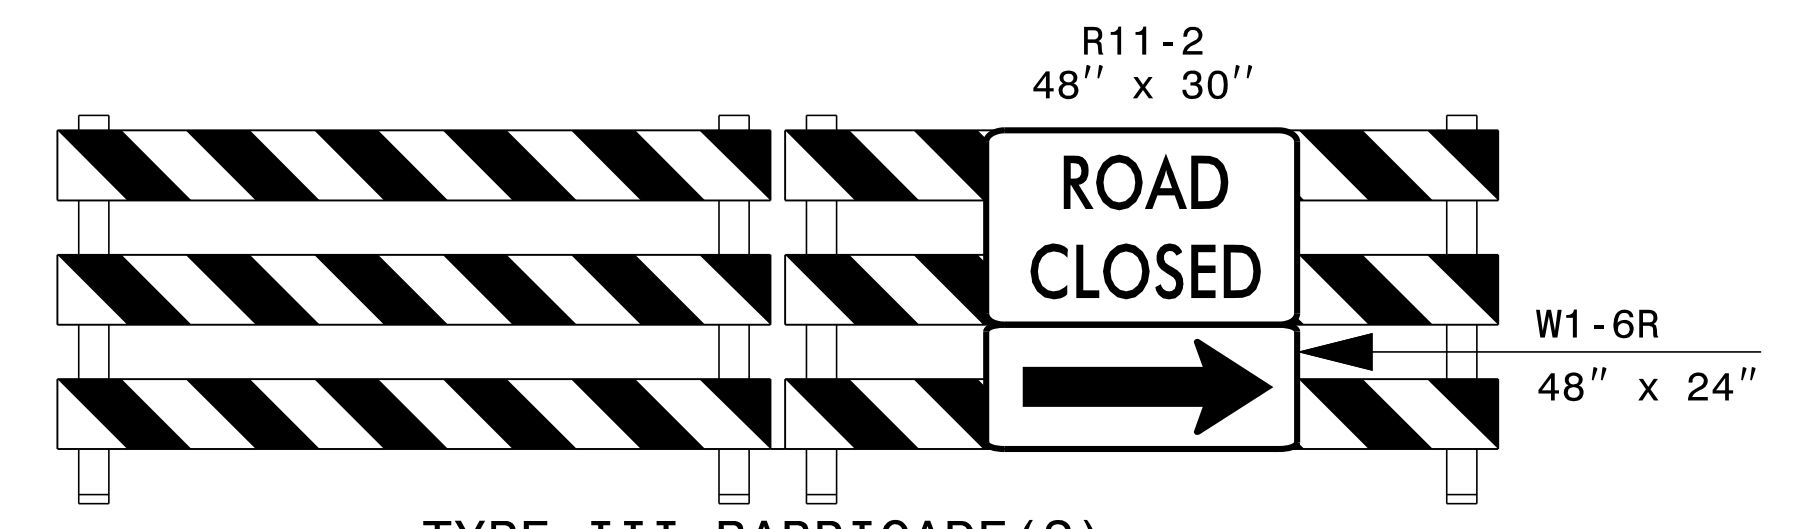

TYPE III BARRICADE(S)


(1)

4/12/2022 X:\Raleigh\20-0629.001 - I-5987A TCP Sec IN\05-CAD\I-5987A\TrafficControl\TCP\PSH\I-5987A_TMP_psh_02DET8.dgn JAdorno

APPROVED: _____
DATE: 04/12/2022

5/18/2022

**DOCUMENT NOT CONSIDERED FINAL
UNLESS ALL SIGNATURES COMPLETED**

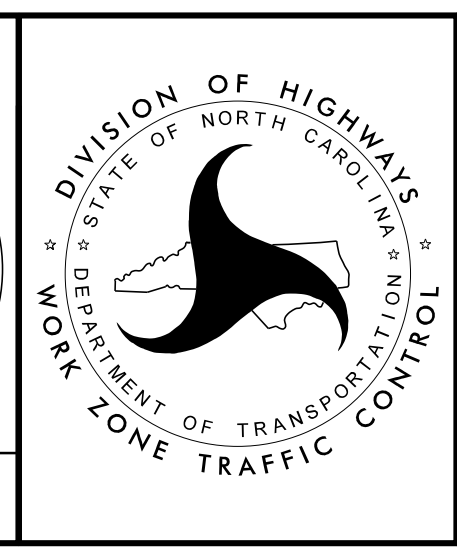

DETOUR
I-95 NB CLOSURE
TEMPORARY TRAFFIC
CONTROL DEVICES