


4/26/2022
 R:\Traffic\TrafficControl\TCP\B987a_tcp_secd_phase_2_psh052.dgn
 User: jtownsend

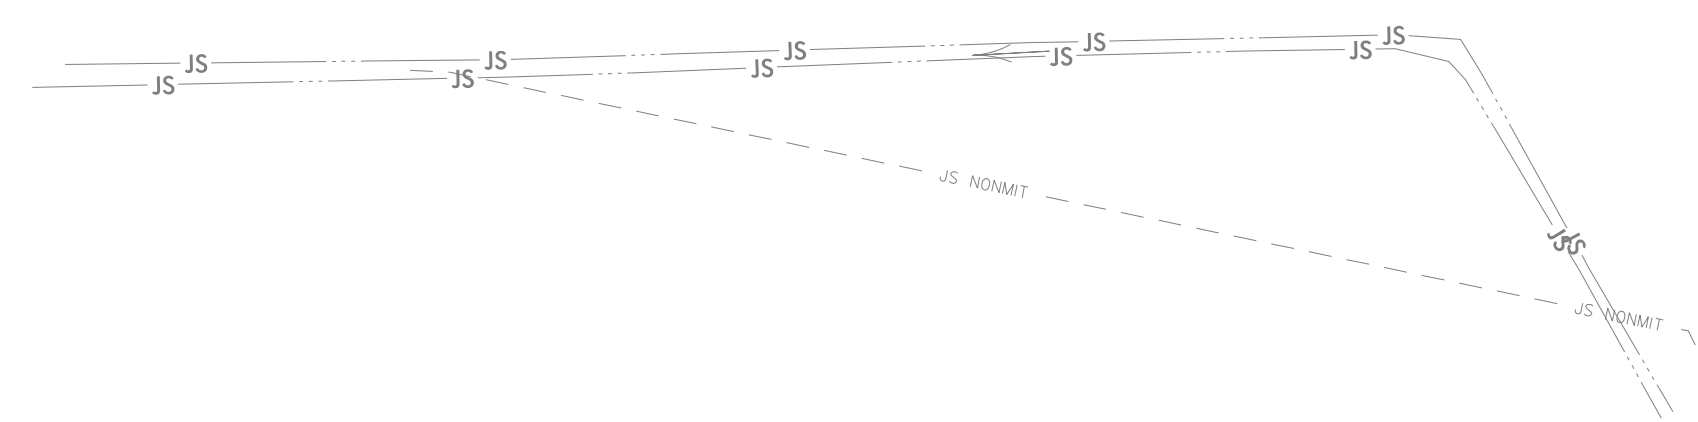


940 Main Campus Drive, Suite 500 Raleigh, NC 27606
 NC License No. C-3705

APPROVED: _____

DATE: _____

**DOCUMENT NOT CONSIDERED FINAL
 UNLESS ALL SIGNATURES COMPLETED**

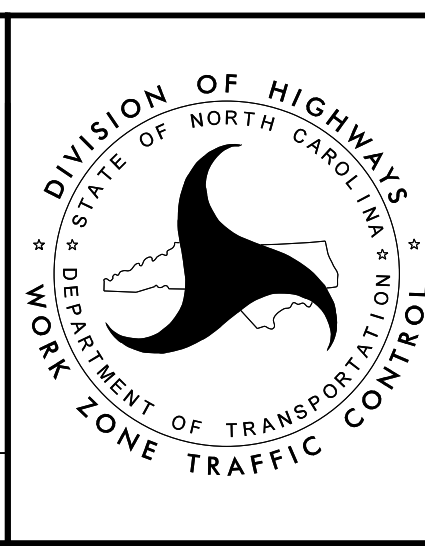

**TEMPORARY TRAFFIC CONTROL
 PHASE II DETAIL**