


MATCHLINE -L- STA. 326 + 00 SEE SHEET TMP-74

EXIT 25
301
Local Traffic
1 MILE

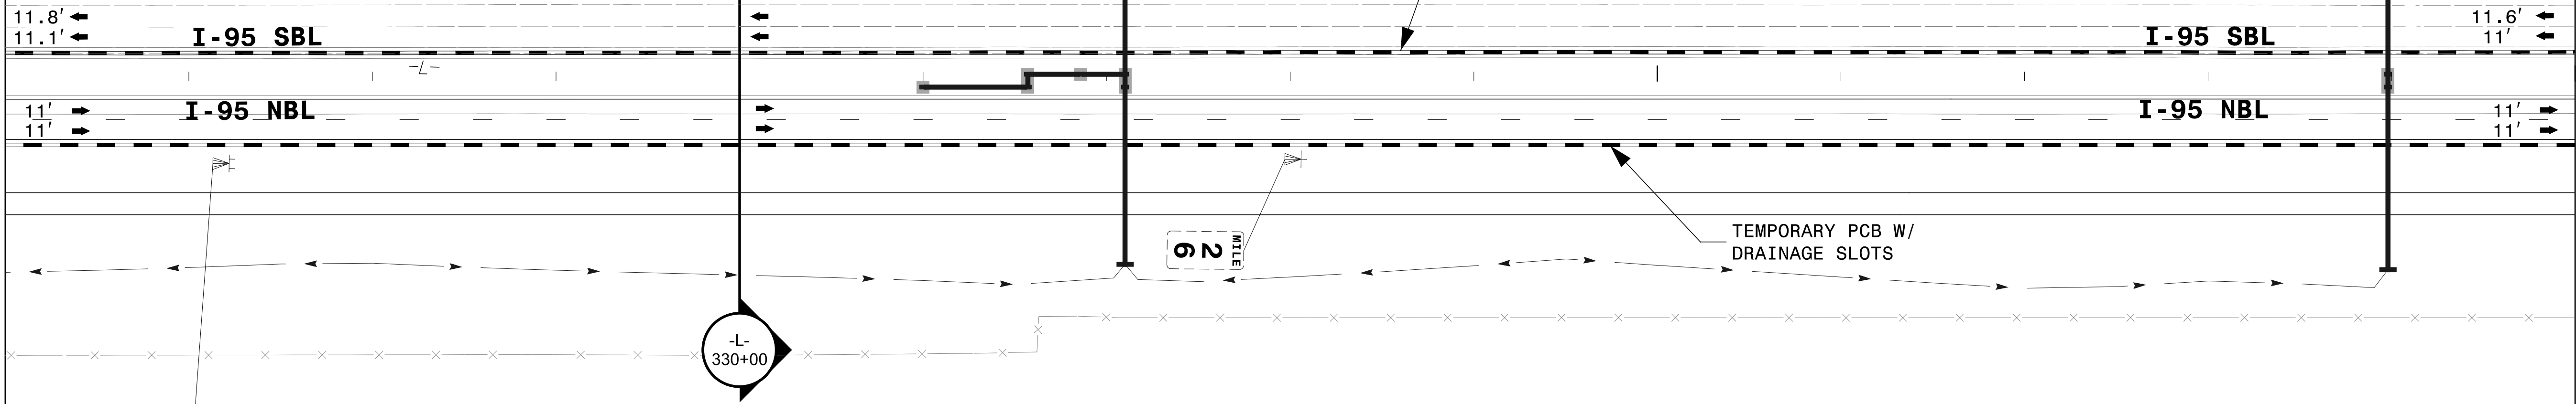

St Pauls
Fayetteville 26
6

MATCHLINE -L- STA. 340 + 00 SEE SHEET TMP-157
END I-5987A SECTION 1 - BEGIN I-5987A SECTION 2

4/26/2022
R:\TrafficControl\TCP\B987a_tcp_secd_phase-2a_psh075.dgn
User:jtownsend


REFER TO SHEET TMP-85A-2 FOR CUT SECTION(S).



APPROVED: _____
DATE: _____

5/18/2022

**DOCUMENT NOT CONSIDERED FINAL
UNLESS ALL SIGNATURES COMPLETED**

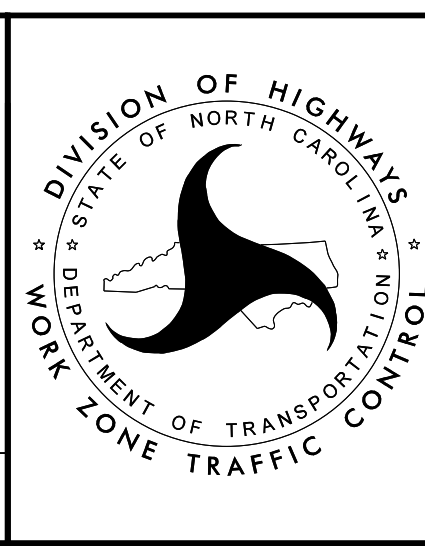

TEMPORARY TRAFFIC CONTROL
PHASE IIA DETAIL