


MAINTAIN DRIVEWAY ACCESS VIA EXISTING ROADWAY UNTIL PCB CAN BE REMOVED AND DRIVEWAYS CAN BE ACCESSED FROM COMPLETED ROADWAY

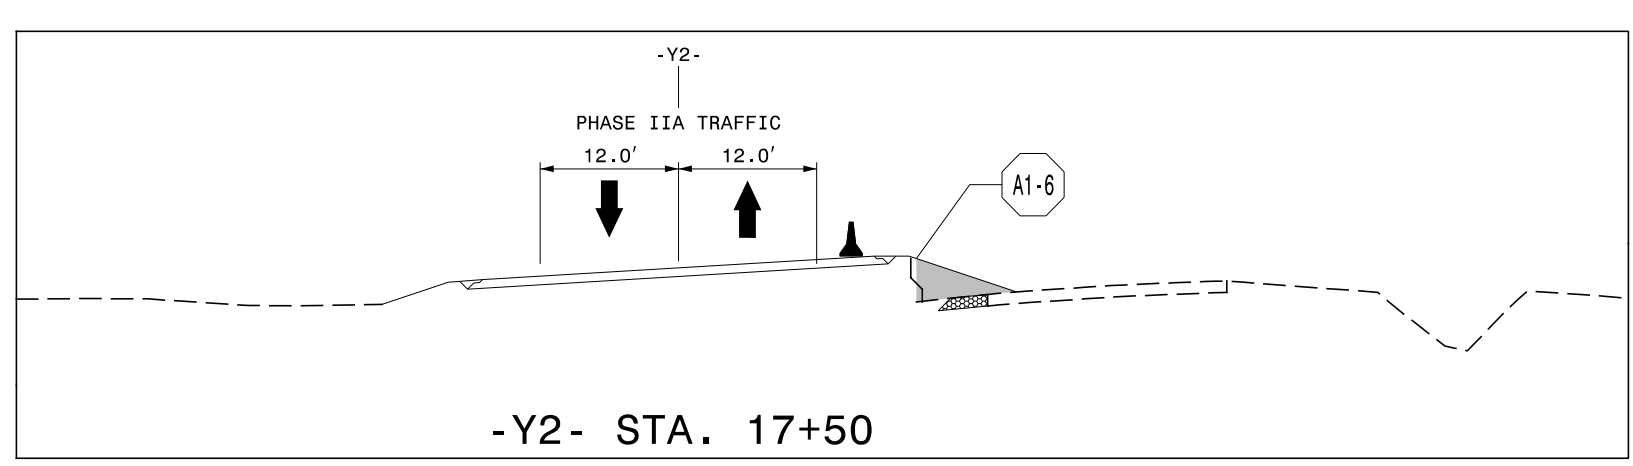


4/26/2022 R:\TrafficControl\TCP\B987a_tcp_secd_phase_2a_psh076.dgn User:jtowmsend



APPROVED: _____
DATE: _____

5/18/2022

**DOCUMENT NOT CONSIDERED FINAL
UNLESS ALL SIGNATURES COMPLETED**

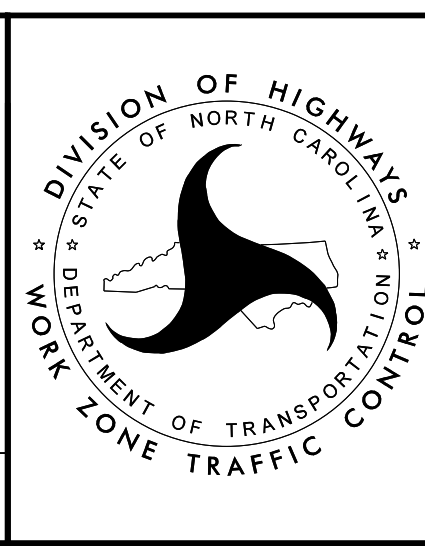

**TEMPORARY TRAFFIC CONTROL
PHASE IIA DETAIL**