


MATCHLINE -L- STA. 116+00 SEE SHEET TMP-111

MATCHLINE -L- STA. 130+00 SEE SHEET TMP-113

COMPLETE WORK IN MERGE AREA USING LANE CLOSURES IN ACCORDANCE WITH RSD 1101.02, SHEETS 4 AND 9 OF 14

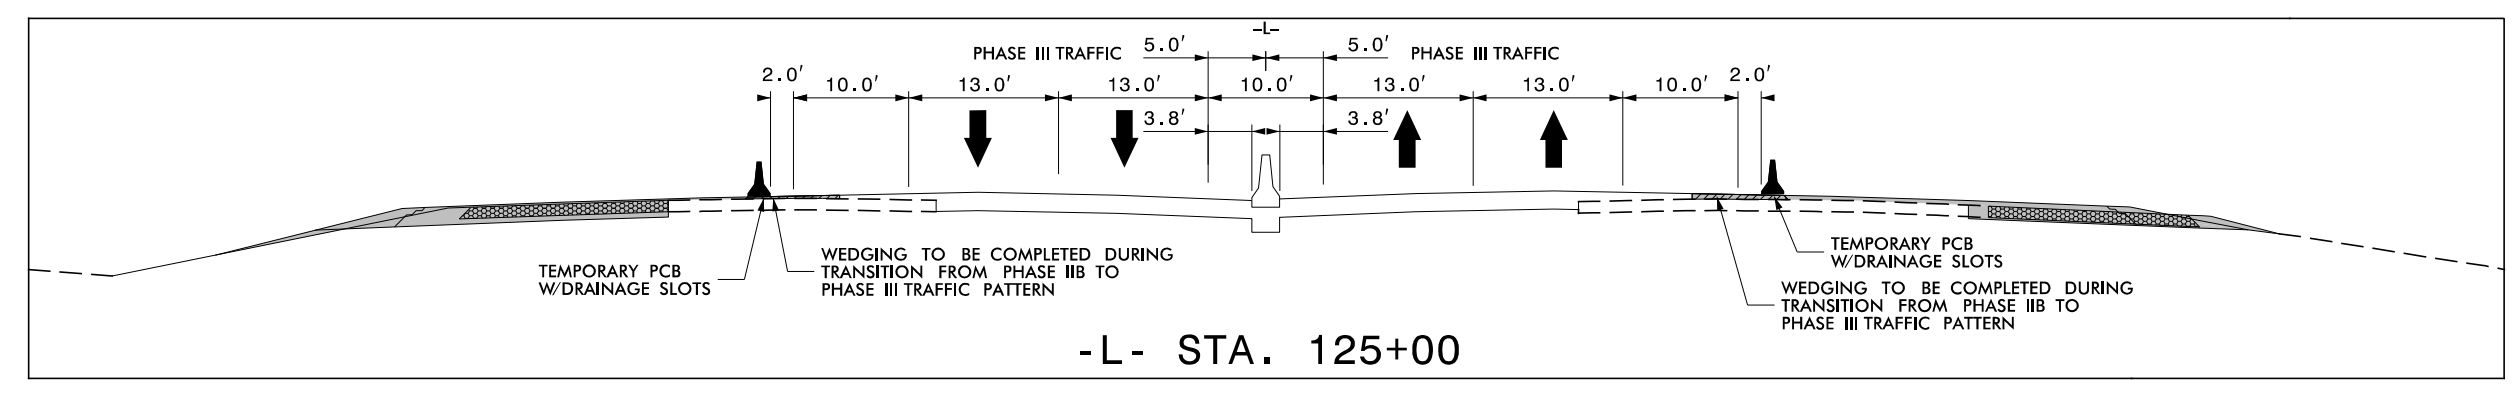


SHIFT/RELOCATE SIGNS LOCATED BEHIND PCB WITHIN THE WORK AREA AS NEEDED TO COMPLETE THE WORK AROUND THEM.



APPROVED: \_\_\_\_\_  
DATE: \_\_\_\_\_

5/18/2022

**DOCUMENT NOT CONSIDERED FINAL UNLESS ALL SIGNATURES COMPLETED**

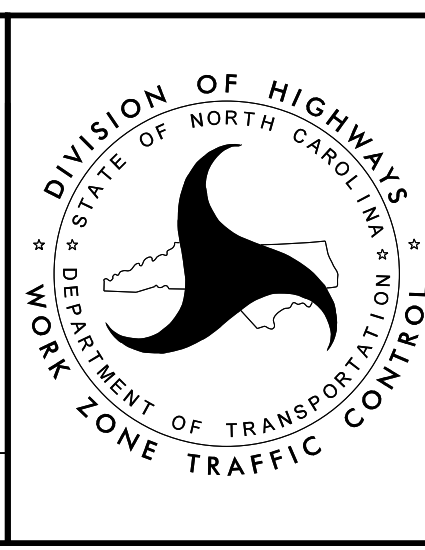

**TEMPORARY TRAFFIC CONTROL PHASE III DETAIL**

4/26/2022 R:\TrafficControl\TC\B987a\_tcp\_secd\_phase\_3\_pshil2.dgn User:jtownsend